
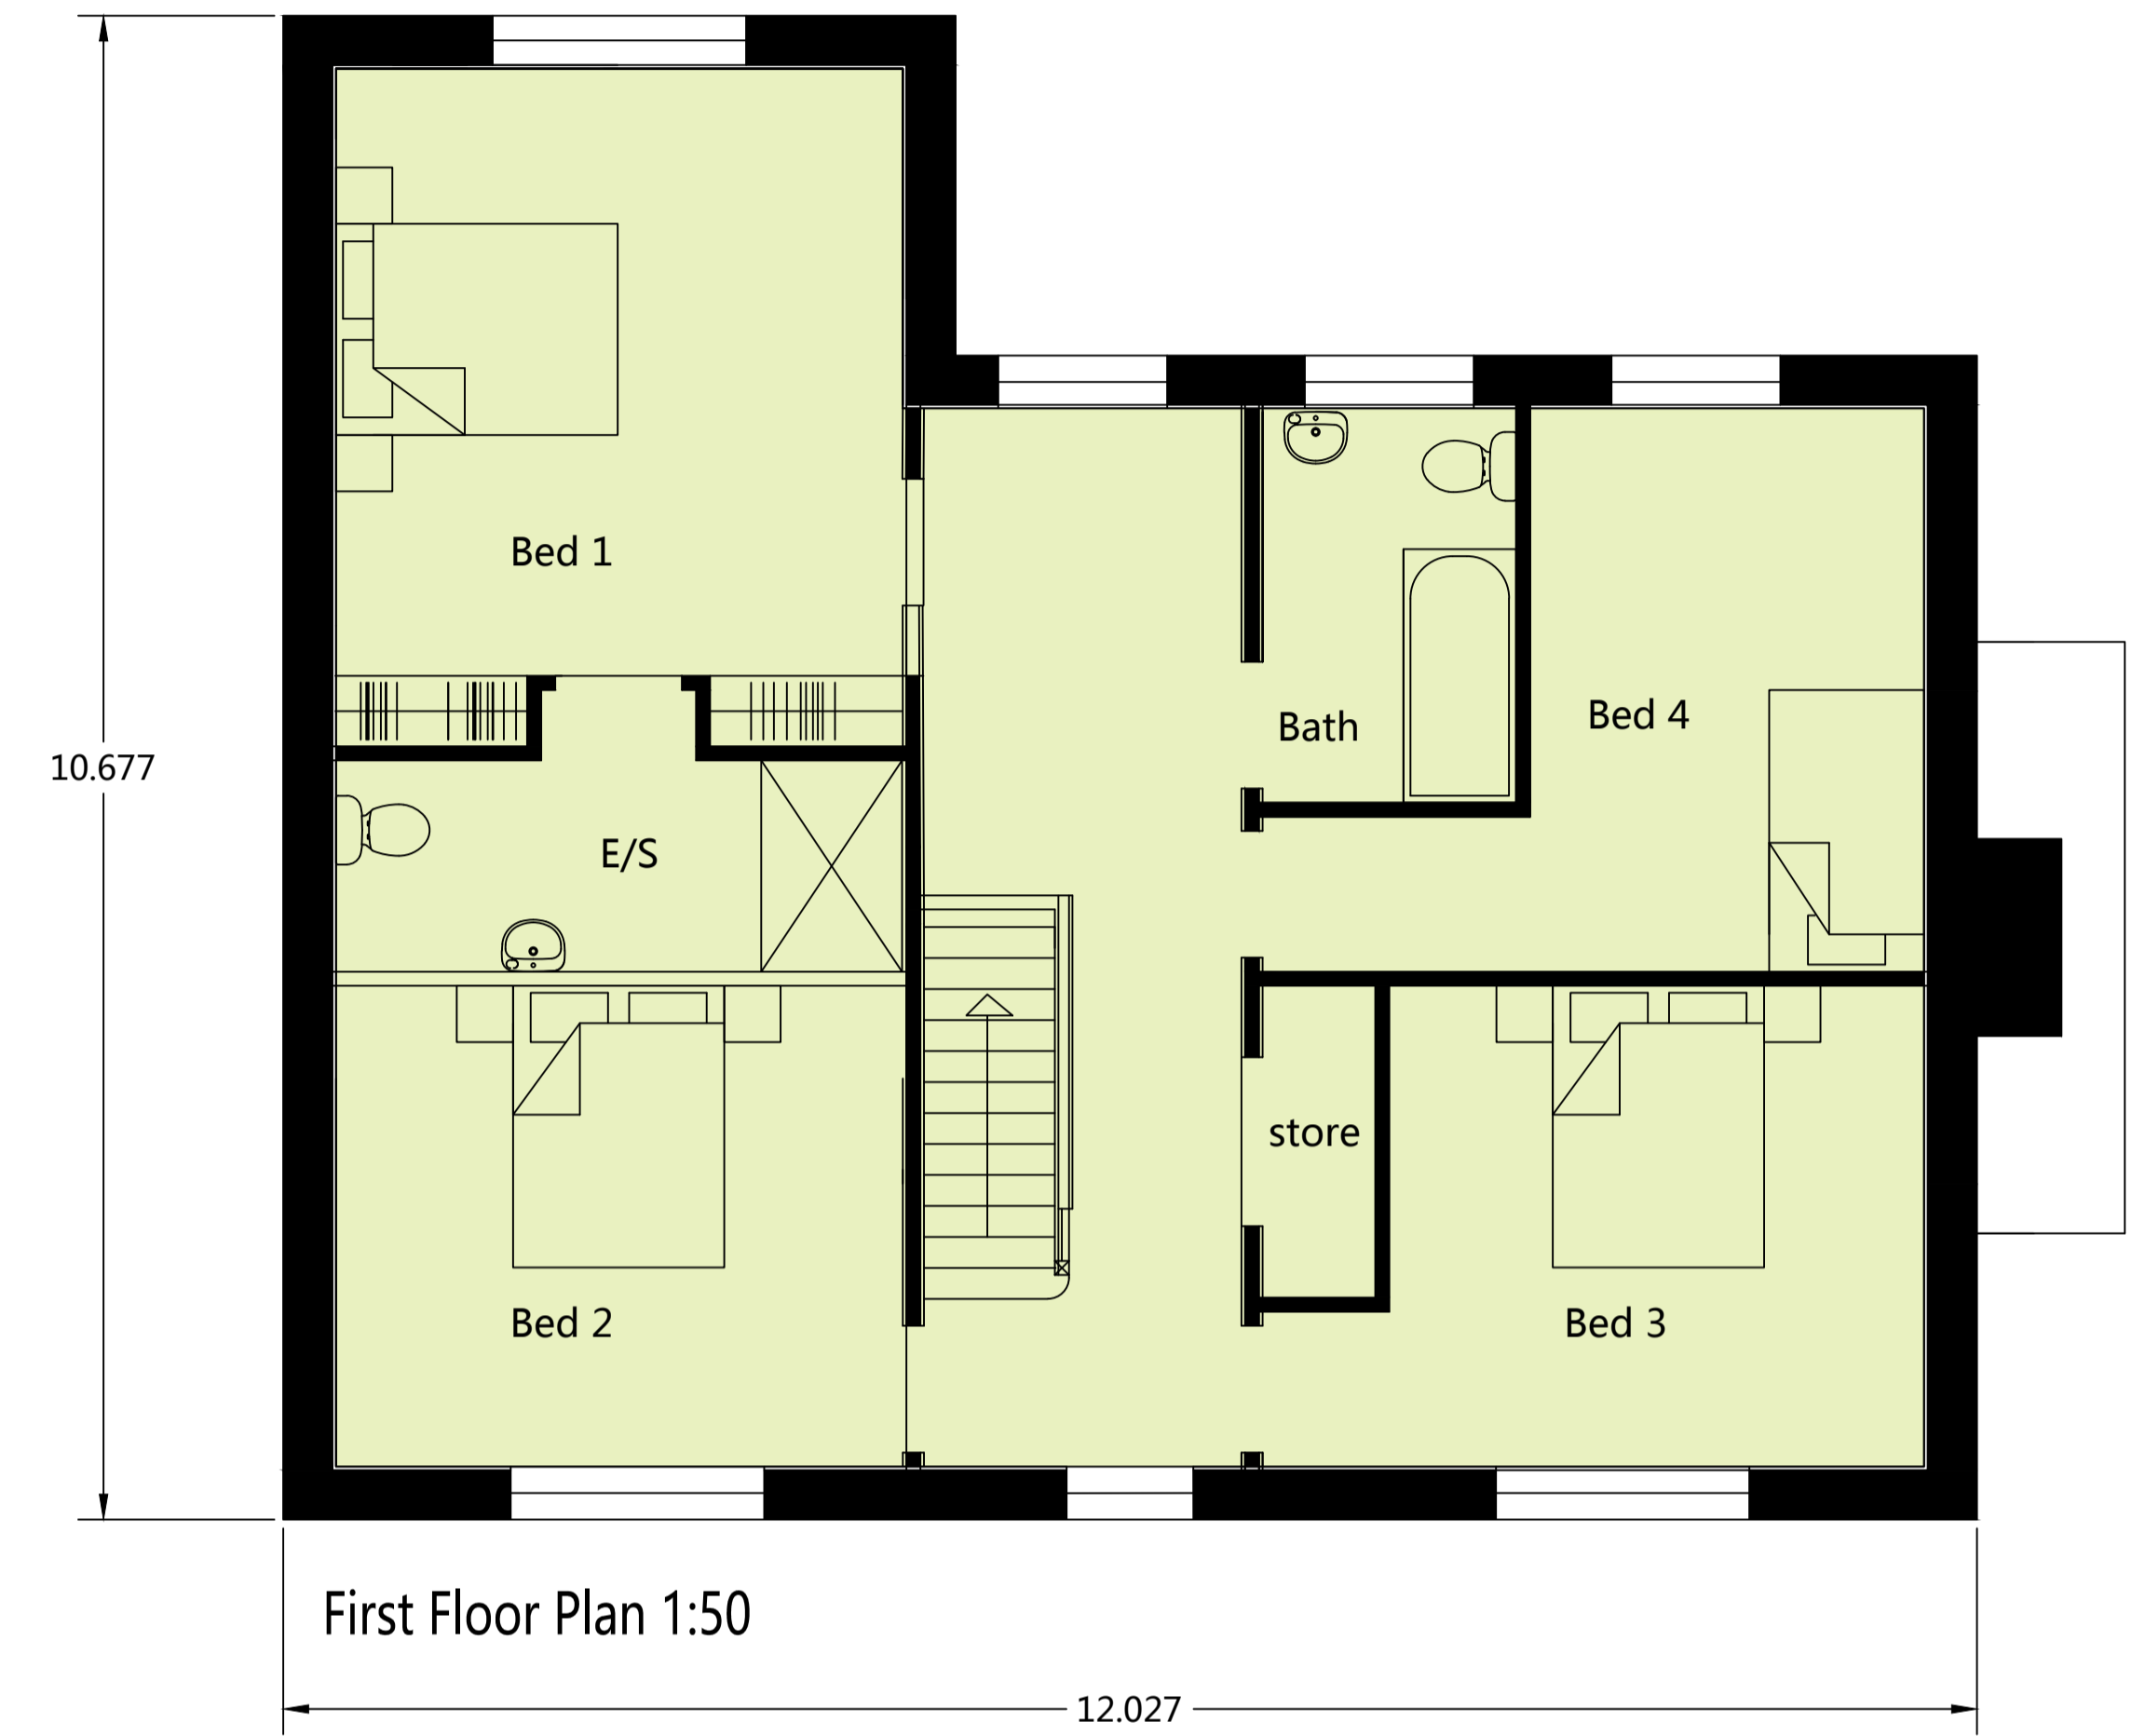


189sqm (2000sqft) Dwelling.

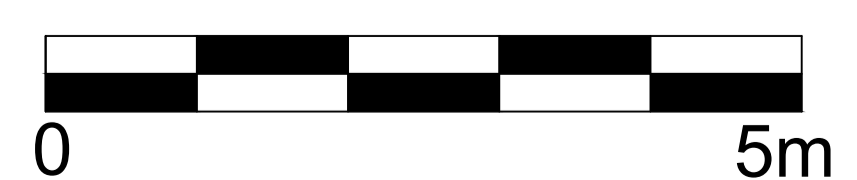

DRAFT

Eastfield Farm Cottage
Winterton DN15 9QU
Lincolnshire

Proposed Floor Plans

Scale. 1:50@A1 Date. April 26
Dwg No. 203 Revision. -

Brook House Consulting

BHC Charnwood Edge
Syston Road
Cossington
LE7 4UZ

Tel:- 0116 2169415 E mail:- mail@brookhouseconsulting.com