


This drawing is protected under the copyright designers & patents act 1988. Do not scale. plotted dimensions only are to be taken as current information. All dimensions coordinates and levels are to be checked and confirmed on site prior to any works being undertaken.

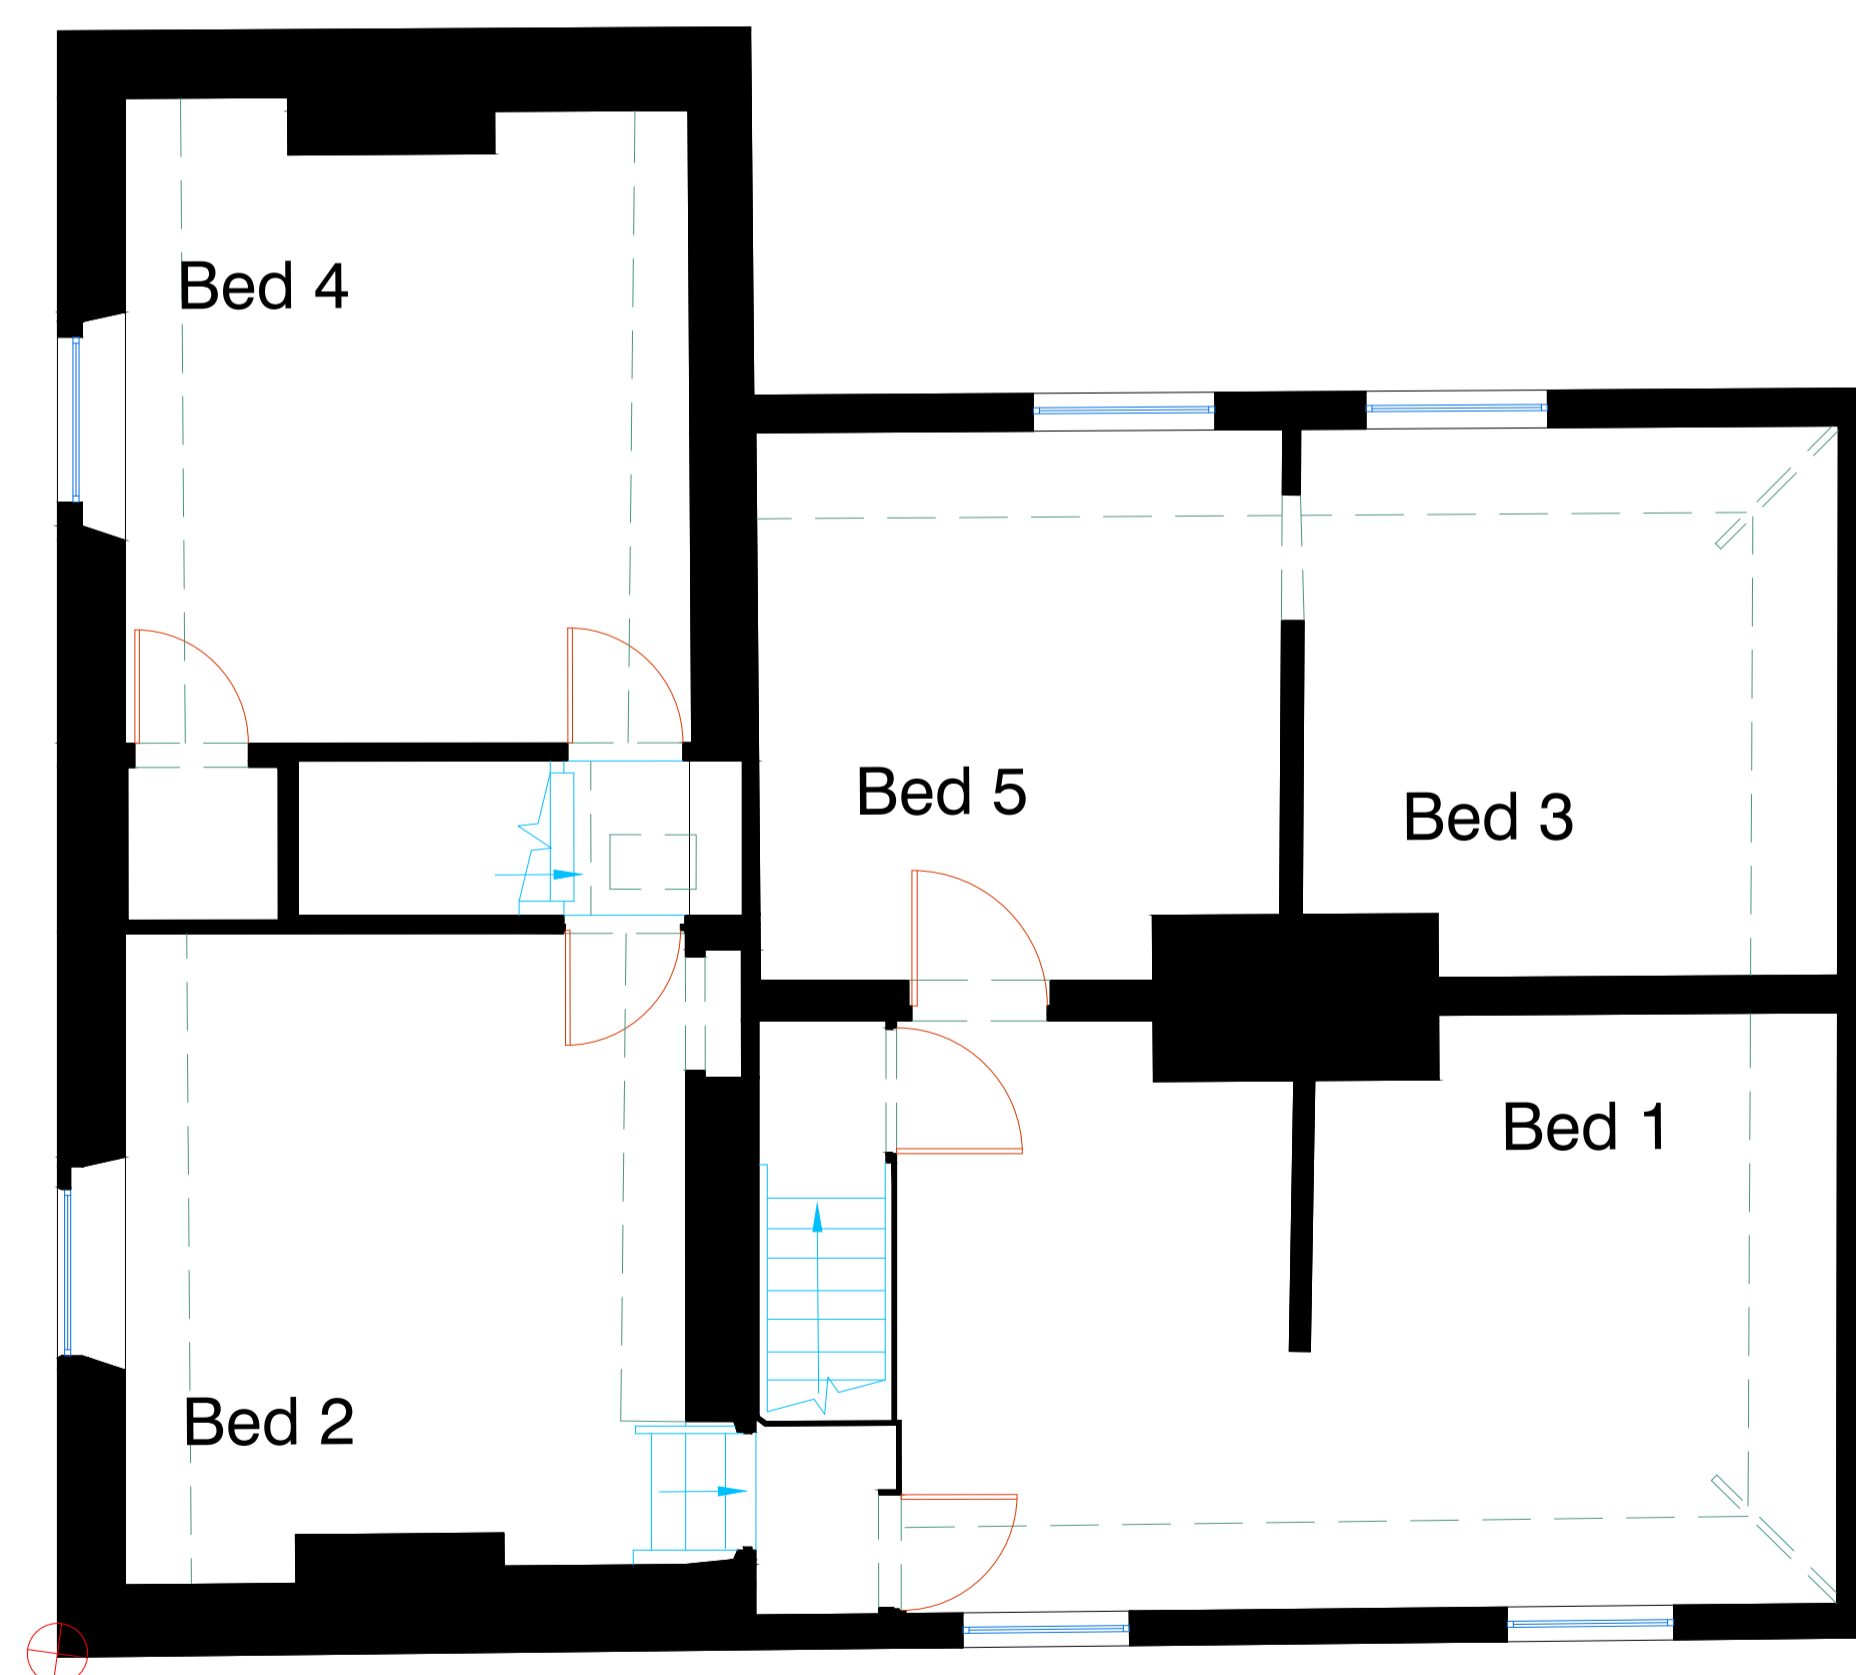

First Floor Plan Existing 1:50

Eastfield Farm Cottage  
Winterton DN15 9QU  
Lincolnshire  
Existing  
Plans

Scale. 1:50@A1 Date. April 26

Dwg No. 104 Revision. -

Brook House Consulting

**BHC** Charnwood Edge  
Syston Road  
Cossington  
LE7 4UZ

Tel:- 0116 2169415 E mail:- mail@brookhouseconsulting.com