


This drawing is protected under the copyright designers & patents act 1988. Do not scale, plotted dimensions only are to be taken as current information. All dimensions coordinates and levels are to be checked and confirmed on site prior to any works being undertaken.

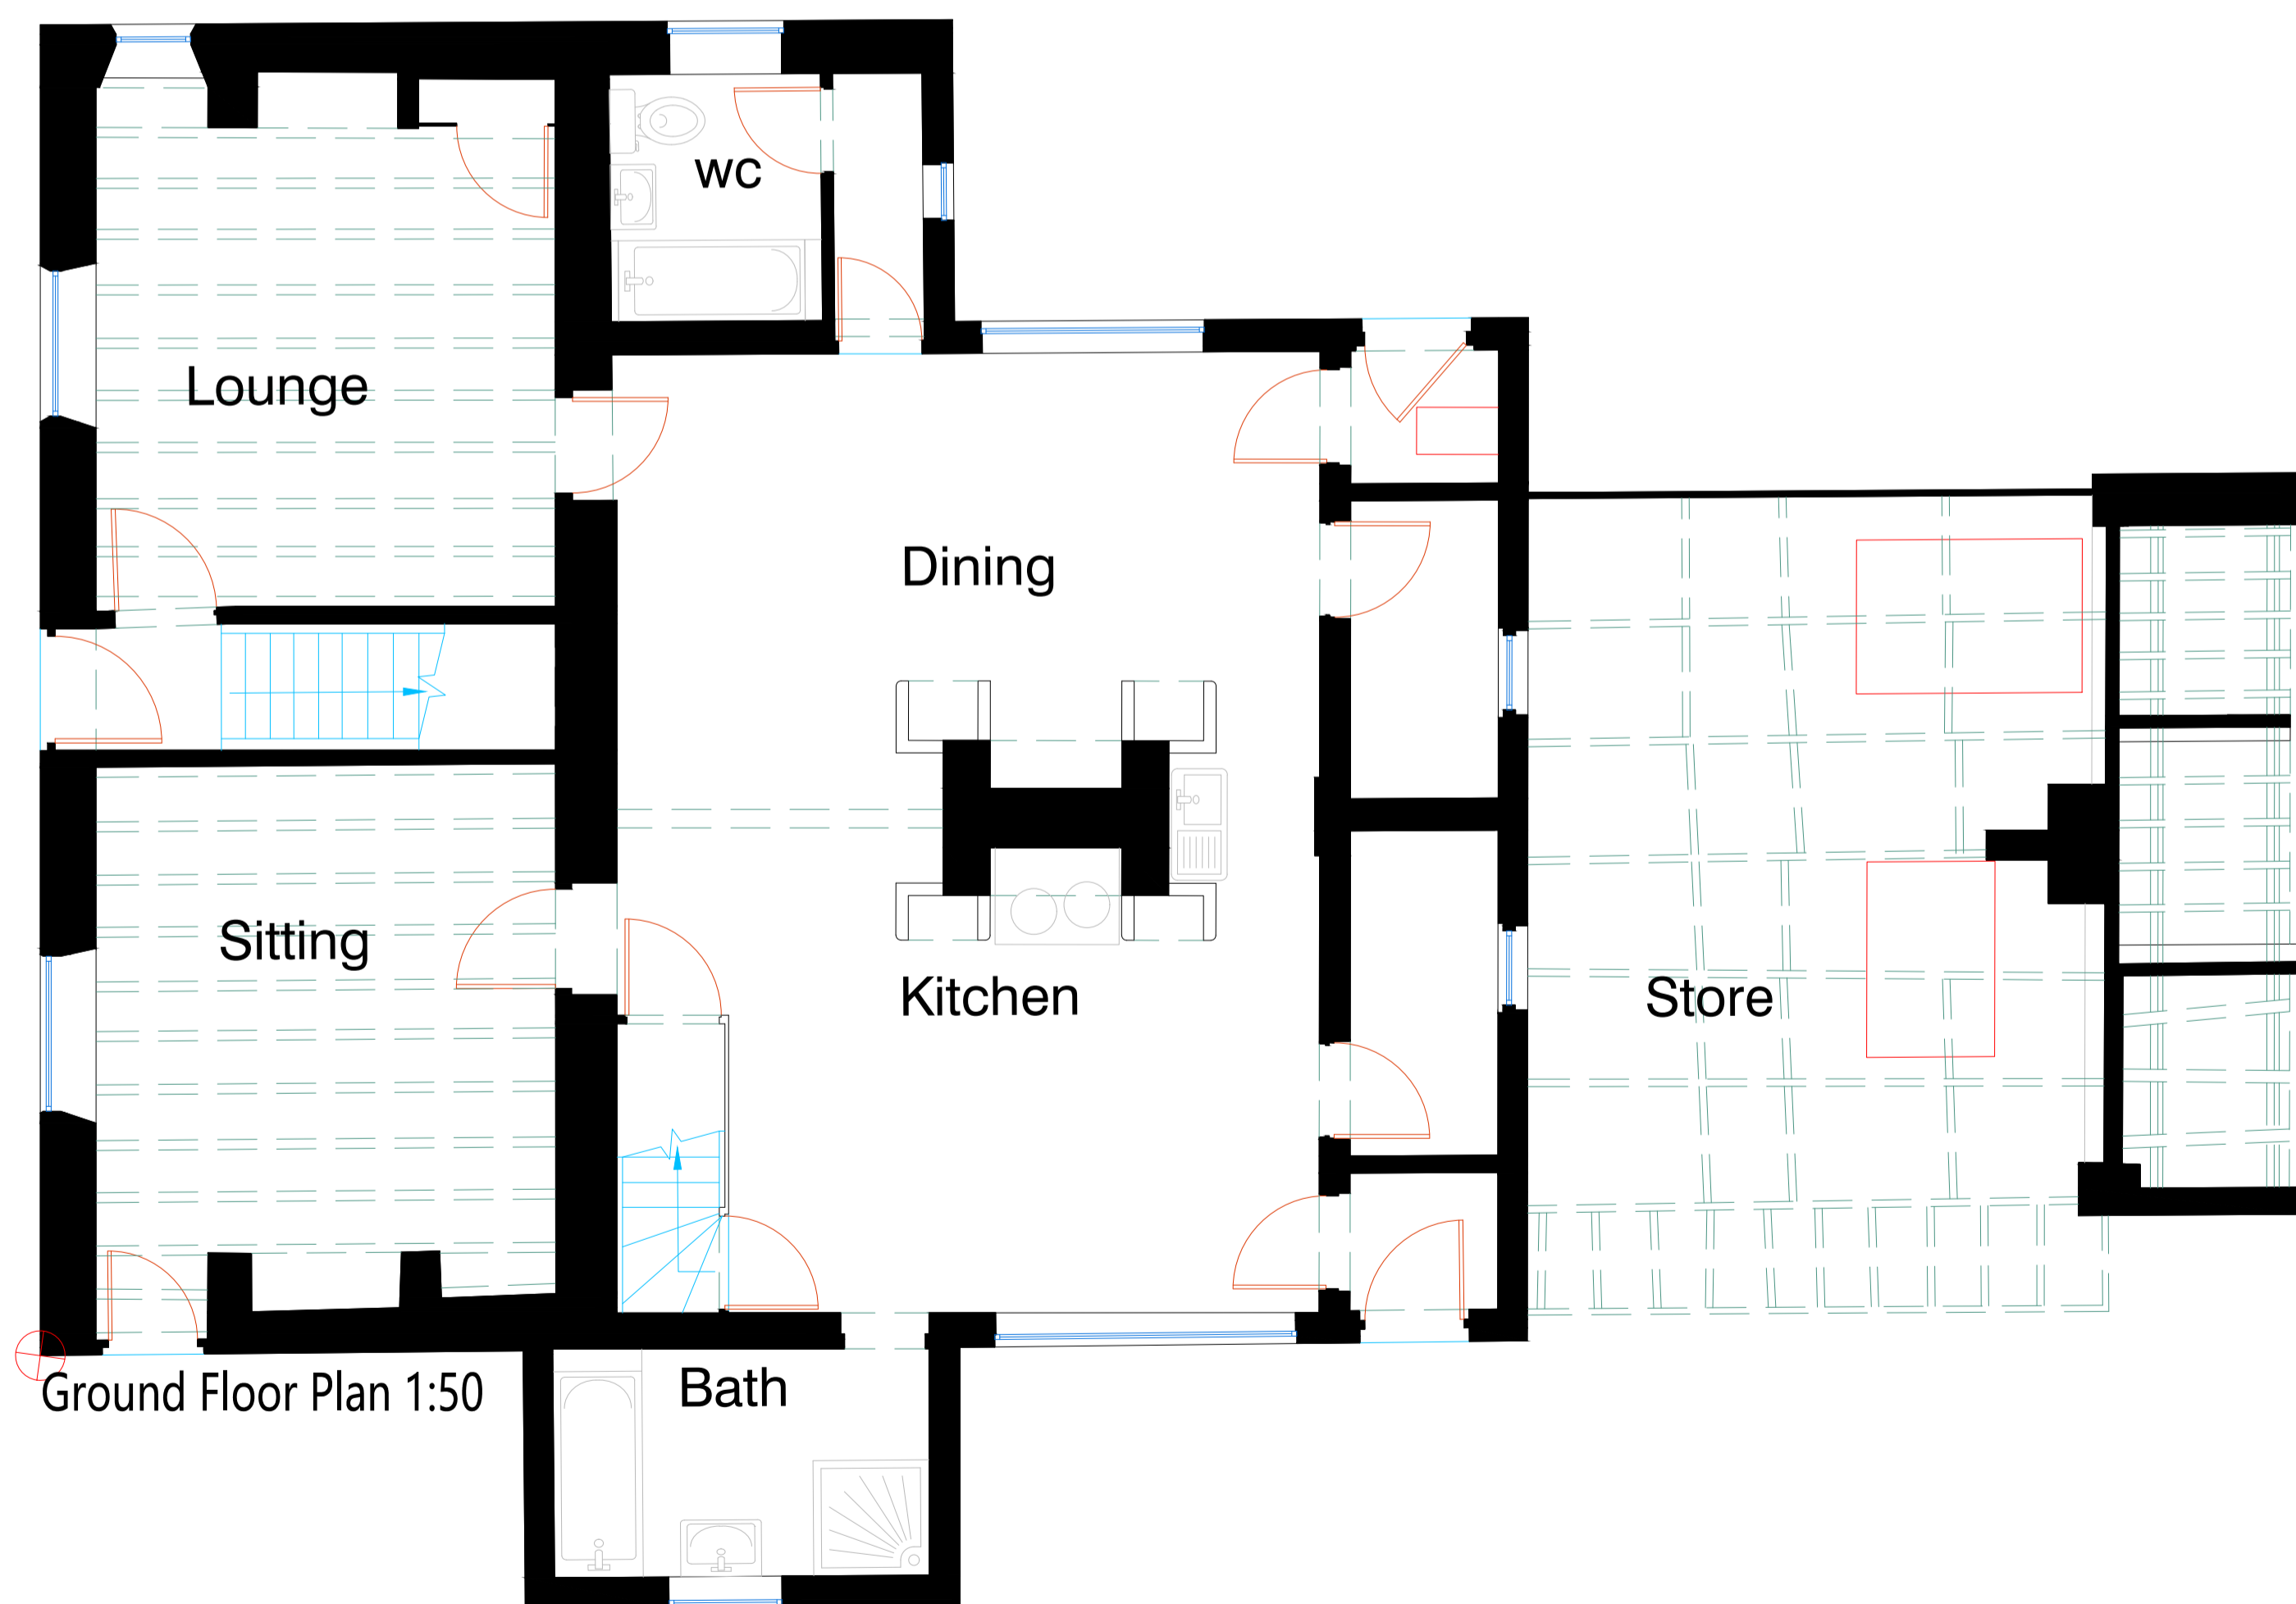

Eastfield Farm Cottage
Winterton DN15 9QU
Lincolnshire
Existing
Ground Floor Plans

Scale. 1:50@A1 Date. April 26
Dwg No. 103 Revision. -

Brook House Consulting

BHC Charnwood Edge
Syston Road
Cossington
LE7 4UZ

Tel:- 0116 2169415 E mail:- mail@brookhouseconsulting.com