


**01** EXISTING SITE PLAN  
Scale 1:100

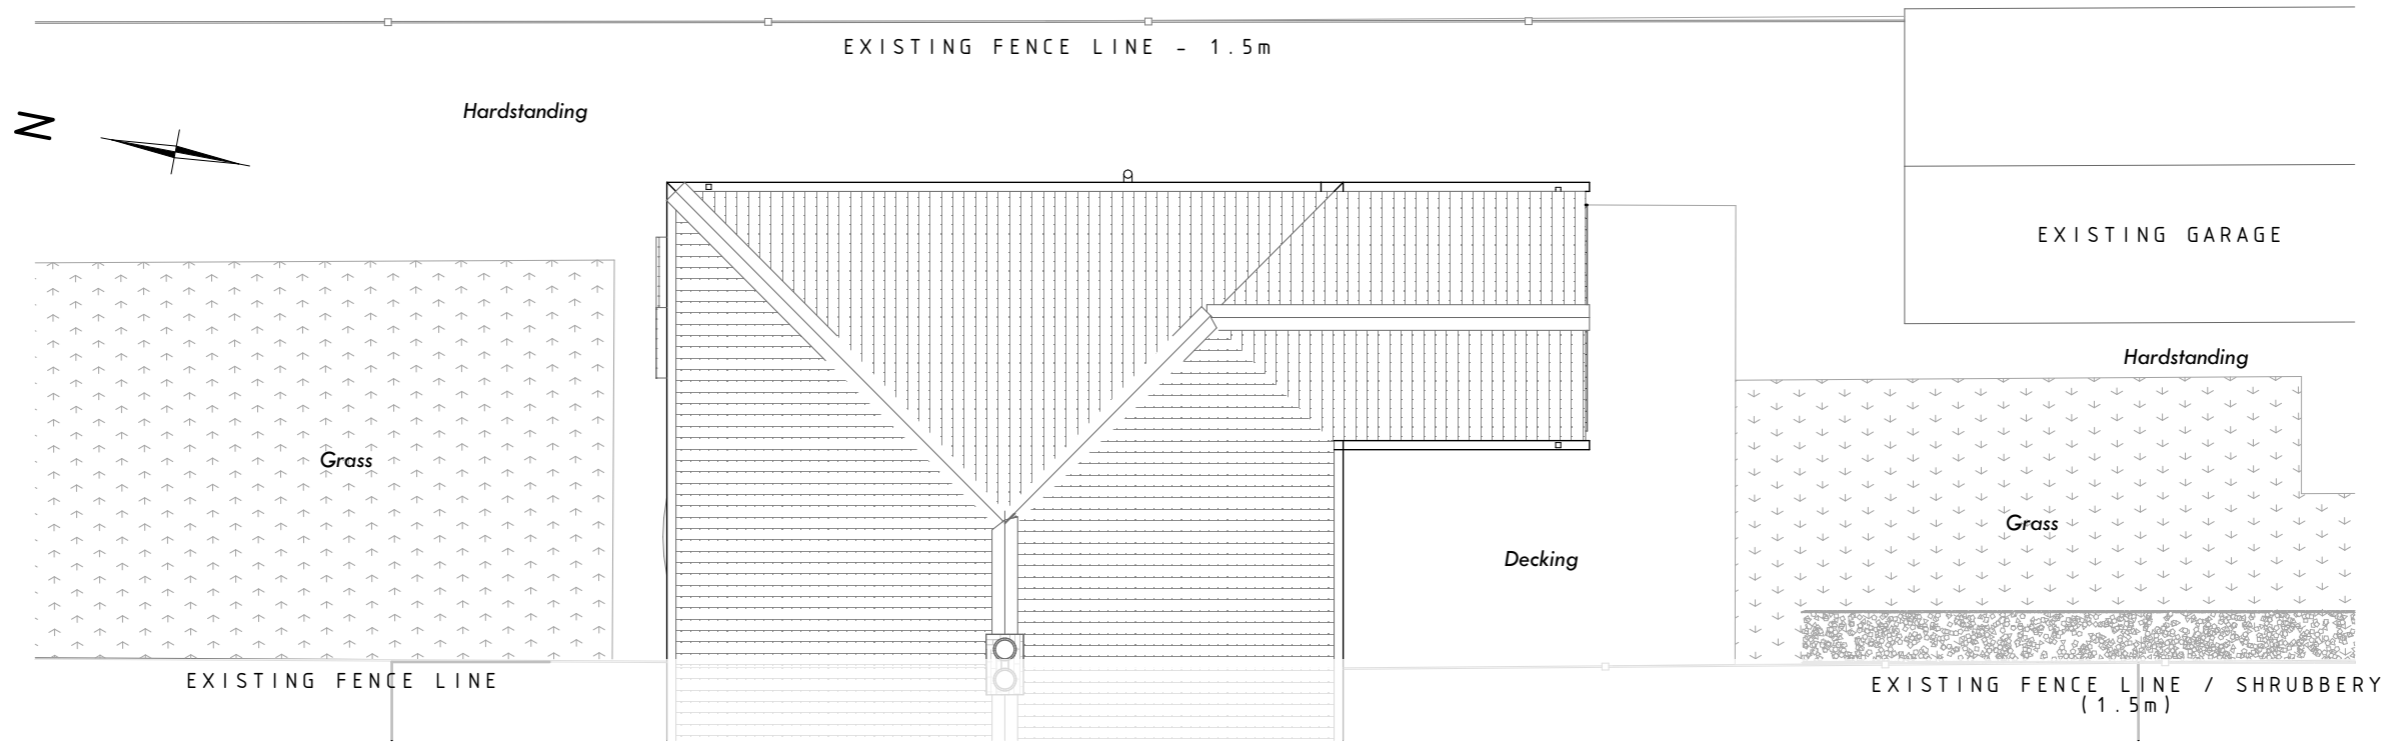

**02** PROPOSED SITE PLAN  
Scale 1:100

**Important Notes**

1. Prior to the commencement of work, the contractor and client are to check on-site all exterior dimensions, boundary positions and details to verify and agree upon. Any errors, omissions or design changes should be reported immediately to enable amended plans to be prepared and submitted for approval.
2. The contractor will be responsible for locating all hidden services that may be affected by the proposal and stopping off or diverting as necessary. Drainage runs shown are assumed and must be checked on site before work commences.
3. The requirements of the "Party Wall Act 1996" will apply to certain schemes. The "Building Owner" will in writing inform and agree with the "Adjoining owner(s)" if the proposed work affects the Party Wall or is within 3 meters of the foundations of the nearby building. If an agreement cannot be made then professional advice should be sought prior to commencement of work on site, by a Party Wall Surveyor. Eleven07 Architectural Design Ltd take no responsibility for this.

Revision	Date	Description	By
Scale 1:100		Sheet Size A3	Drawn By
Project No. A_0036_DC		Revision.	

Drawing No.  
**A\_0036\_2009**

This drawing must not be reproduced in whole or part without written consent. Do not scale this drawing. All dimensions in millimeters. Written dimensions to be checked on site. Electronic issue to be confirmed by paper copy only. ©Eleven07 Architectural Design Ltd. All Rights Reserved.

Client  
Bberlaine Price

Status **PLANNING**  
Project  
21 Downing Crescent, Scunthorpe

Drawing  
Existing and Proposed Site Plan

**ELEVEN 07**  
ARCHITECTURAL DESIGN