


PROPOSED SITE/ROOF PLAN
1:200

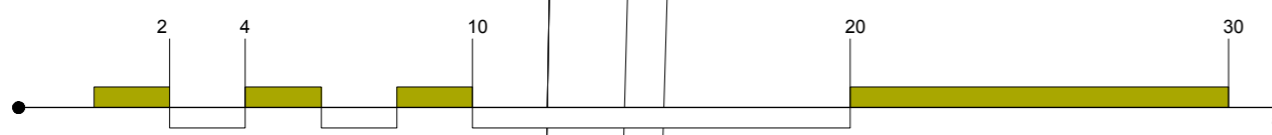

Do not scale from this drawing. Figured dimensions are taken to structure unless indicated otherwise. All dimensions to be checked on site prior to commencement of work. Drawing to be read in conjunction with all other Architect's drawings, Consultant's and Specialist's drawings, construction notes and specifications.



Project AMENDMENTS TO BOUNDARY AND GATE	Location BIRCH HOUSE, MILL LANE, SCAWBY, DN20 9BX	Drawing name PROPOSED SITE/ROOF PLAN	Drawing number 295 PL BOUNDARY - 105	Paper A3	Scale 1:200	Date 04/26	Rev
---	---	--	--	--------------------	-----------------------	----------------------	-----

