
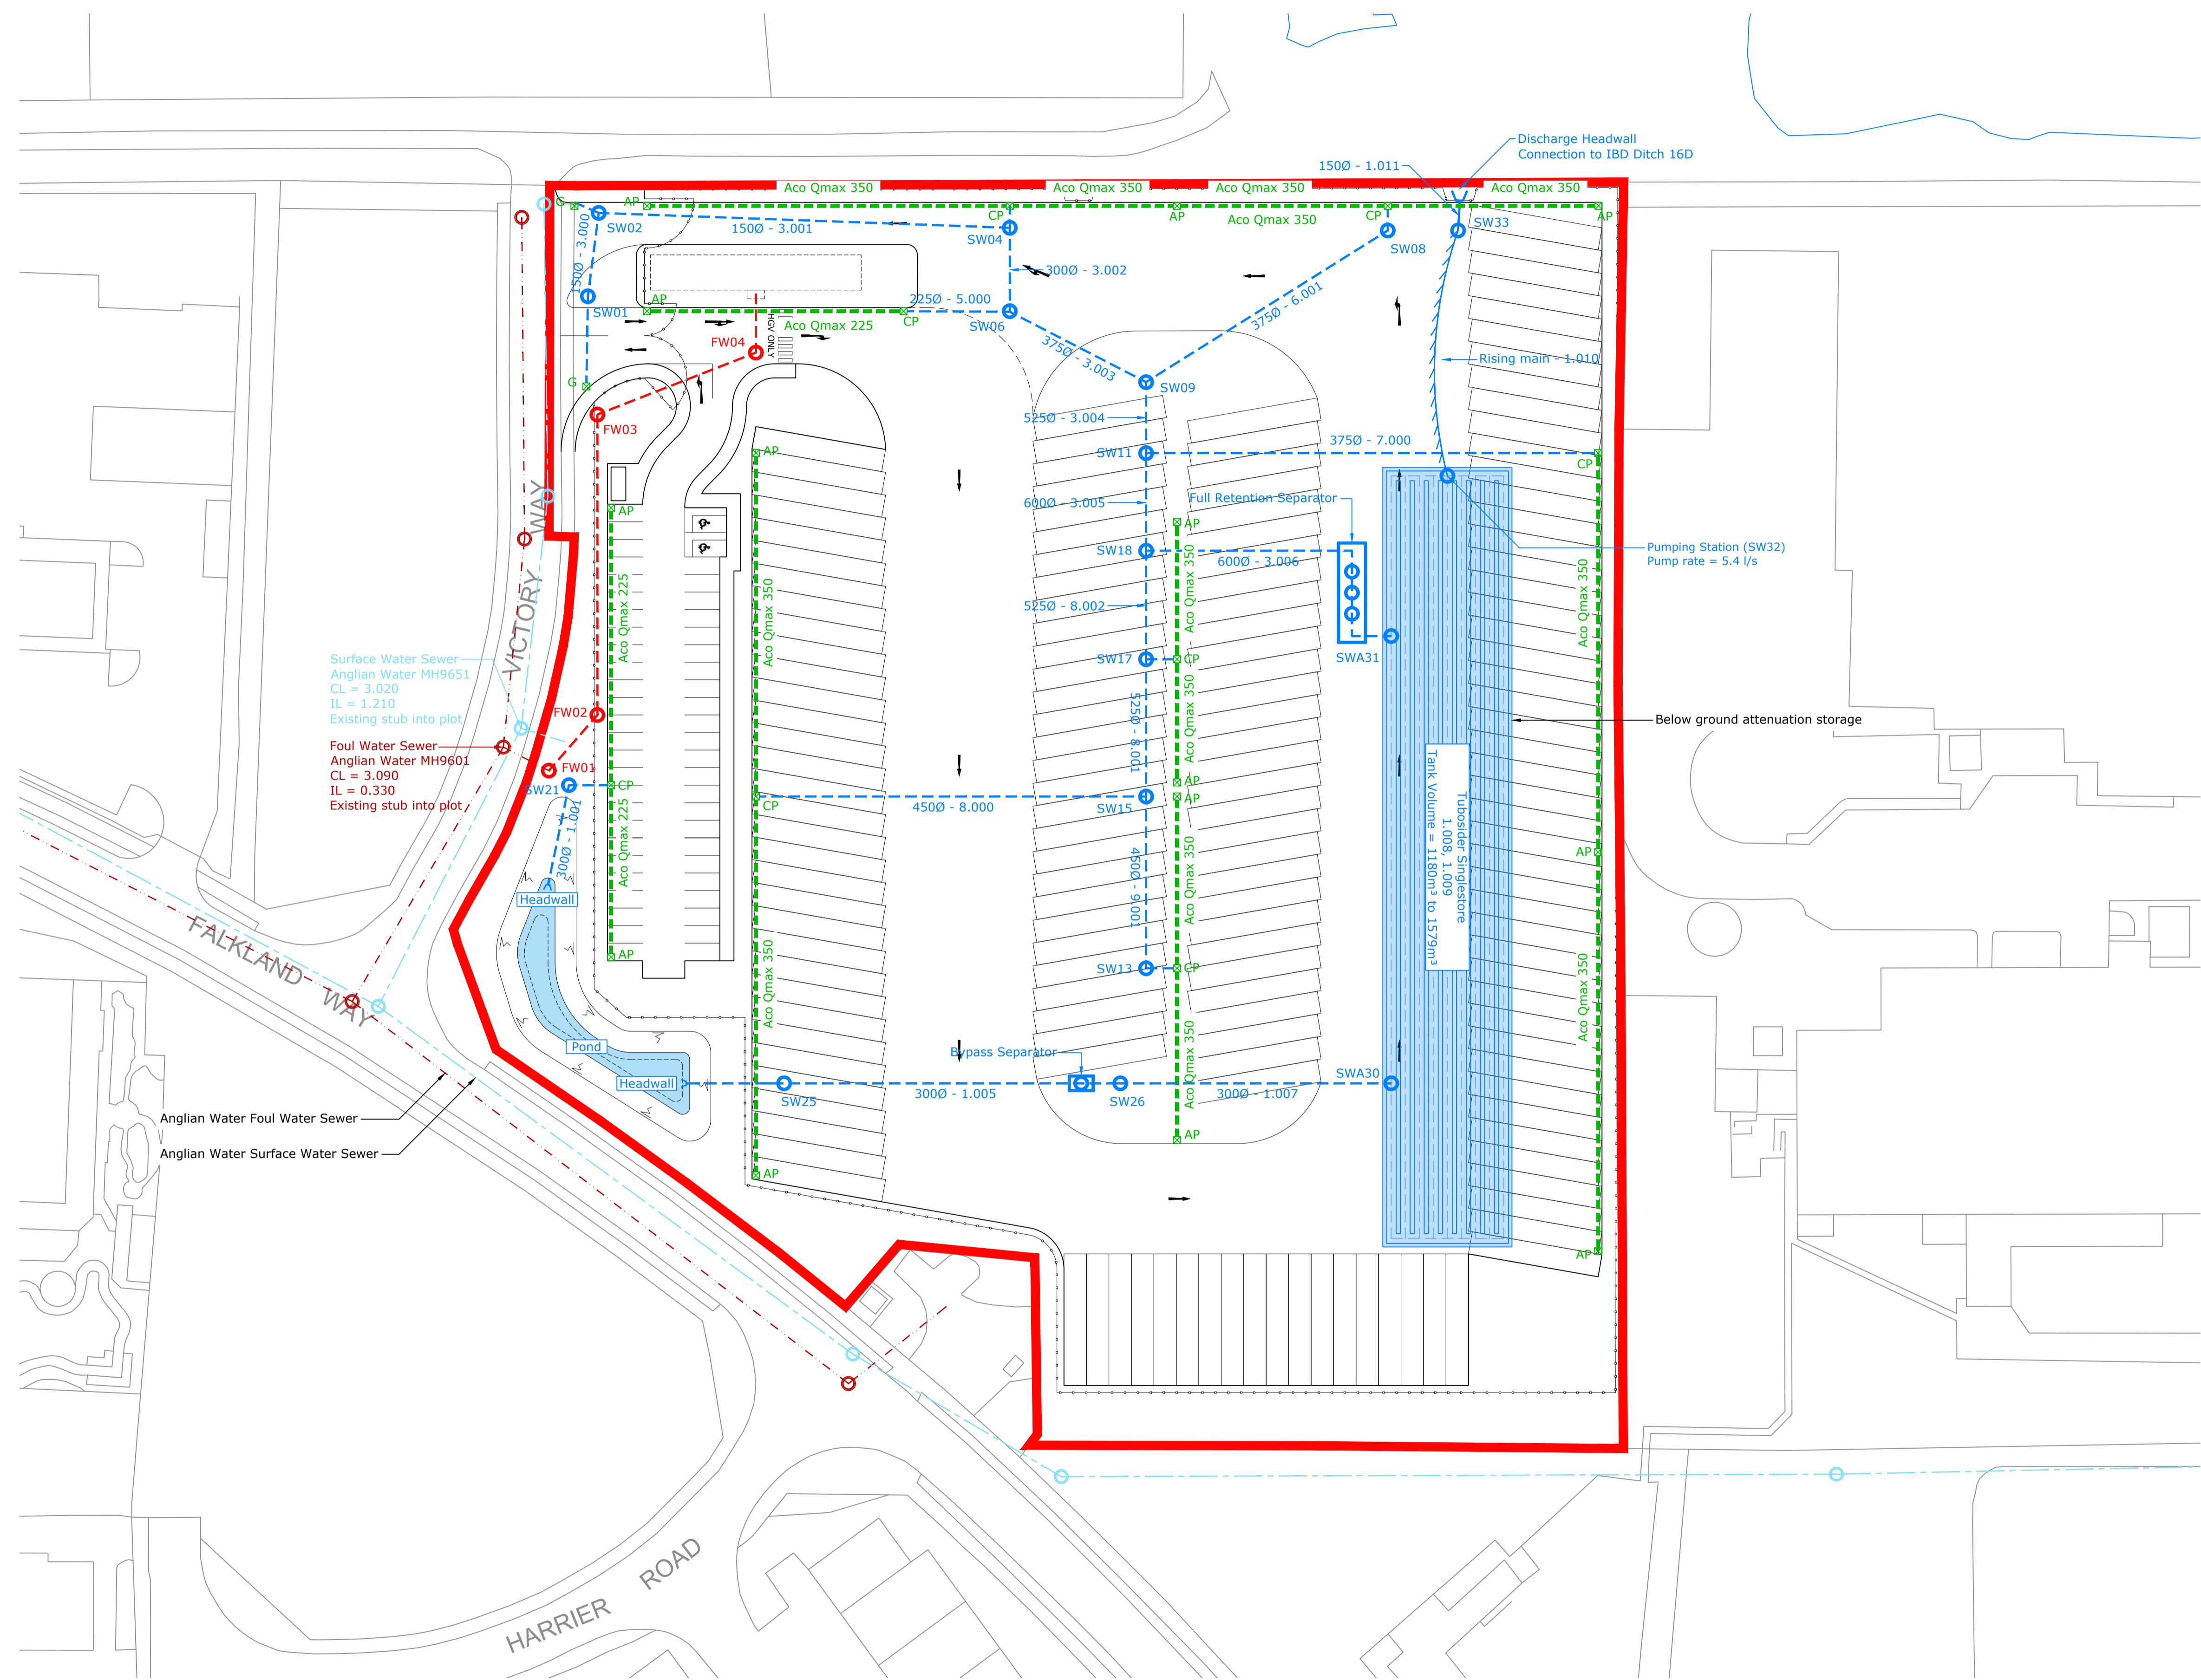


NOTES:

1. If this drawing has been received electronically it is the recipients responsibility to print the document to the correct scale.
2. All dimensions are in millimetres unless stated otherwise. It is recommended that information is not scaled off this drawing.
3. This drawing should be read in conjunction with all other relevant drawings and specifications.

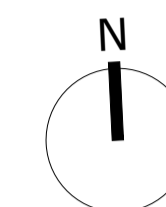

Anglian Water Foul Water Sewer
 Anglian Water Surface Water Sewer

Drainage Layout
 (Scale 1:500)

Planning



P03	DE	AT	AT	14/12/2021
Drainage layout updated. Levels moved to separate plan.				
P02	DE	AT	AT	17/11/2021
Drainage layout updated.				
P01	DE	AT	AT	03/11/2021
First Issue				

Rev	Drawn By:	Checked By:	Approved By:	Date:
Amendments				

Project:
Falklands Way Logistics Park

Title:
Drainage Layout

Drawing Number:	
Identification / Location:	Sheet Number:
Project Code: Originator Code:	Vol / Zone: Level: Type: Revis: Number:
WREN2 BED ST ZZ DR C	0150

Rev Description:	Status Code:	Model Ref:	Rev No:
Preliminary	S0	ACAD	P03
Scale:	Sheet:	Discipline:	BED Project Number:
1:500	A1	Civil	NWK 210085

Client: