
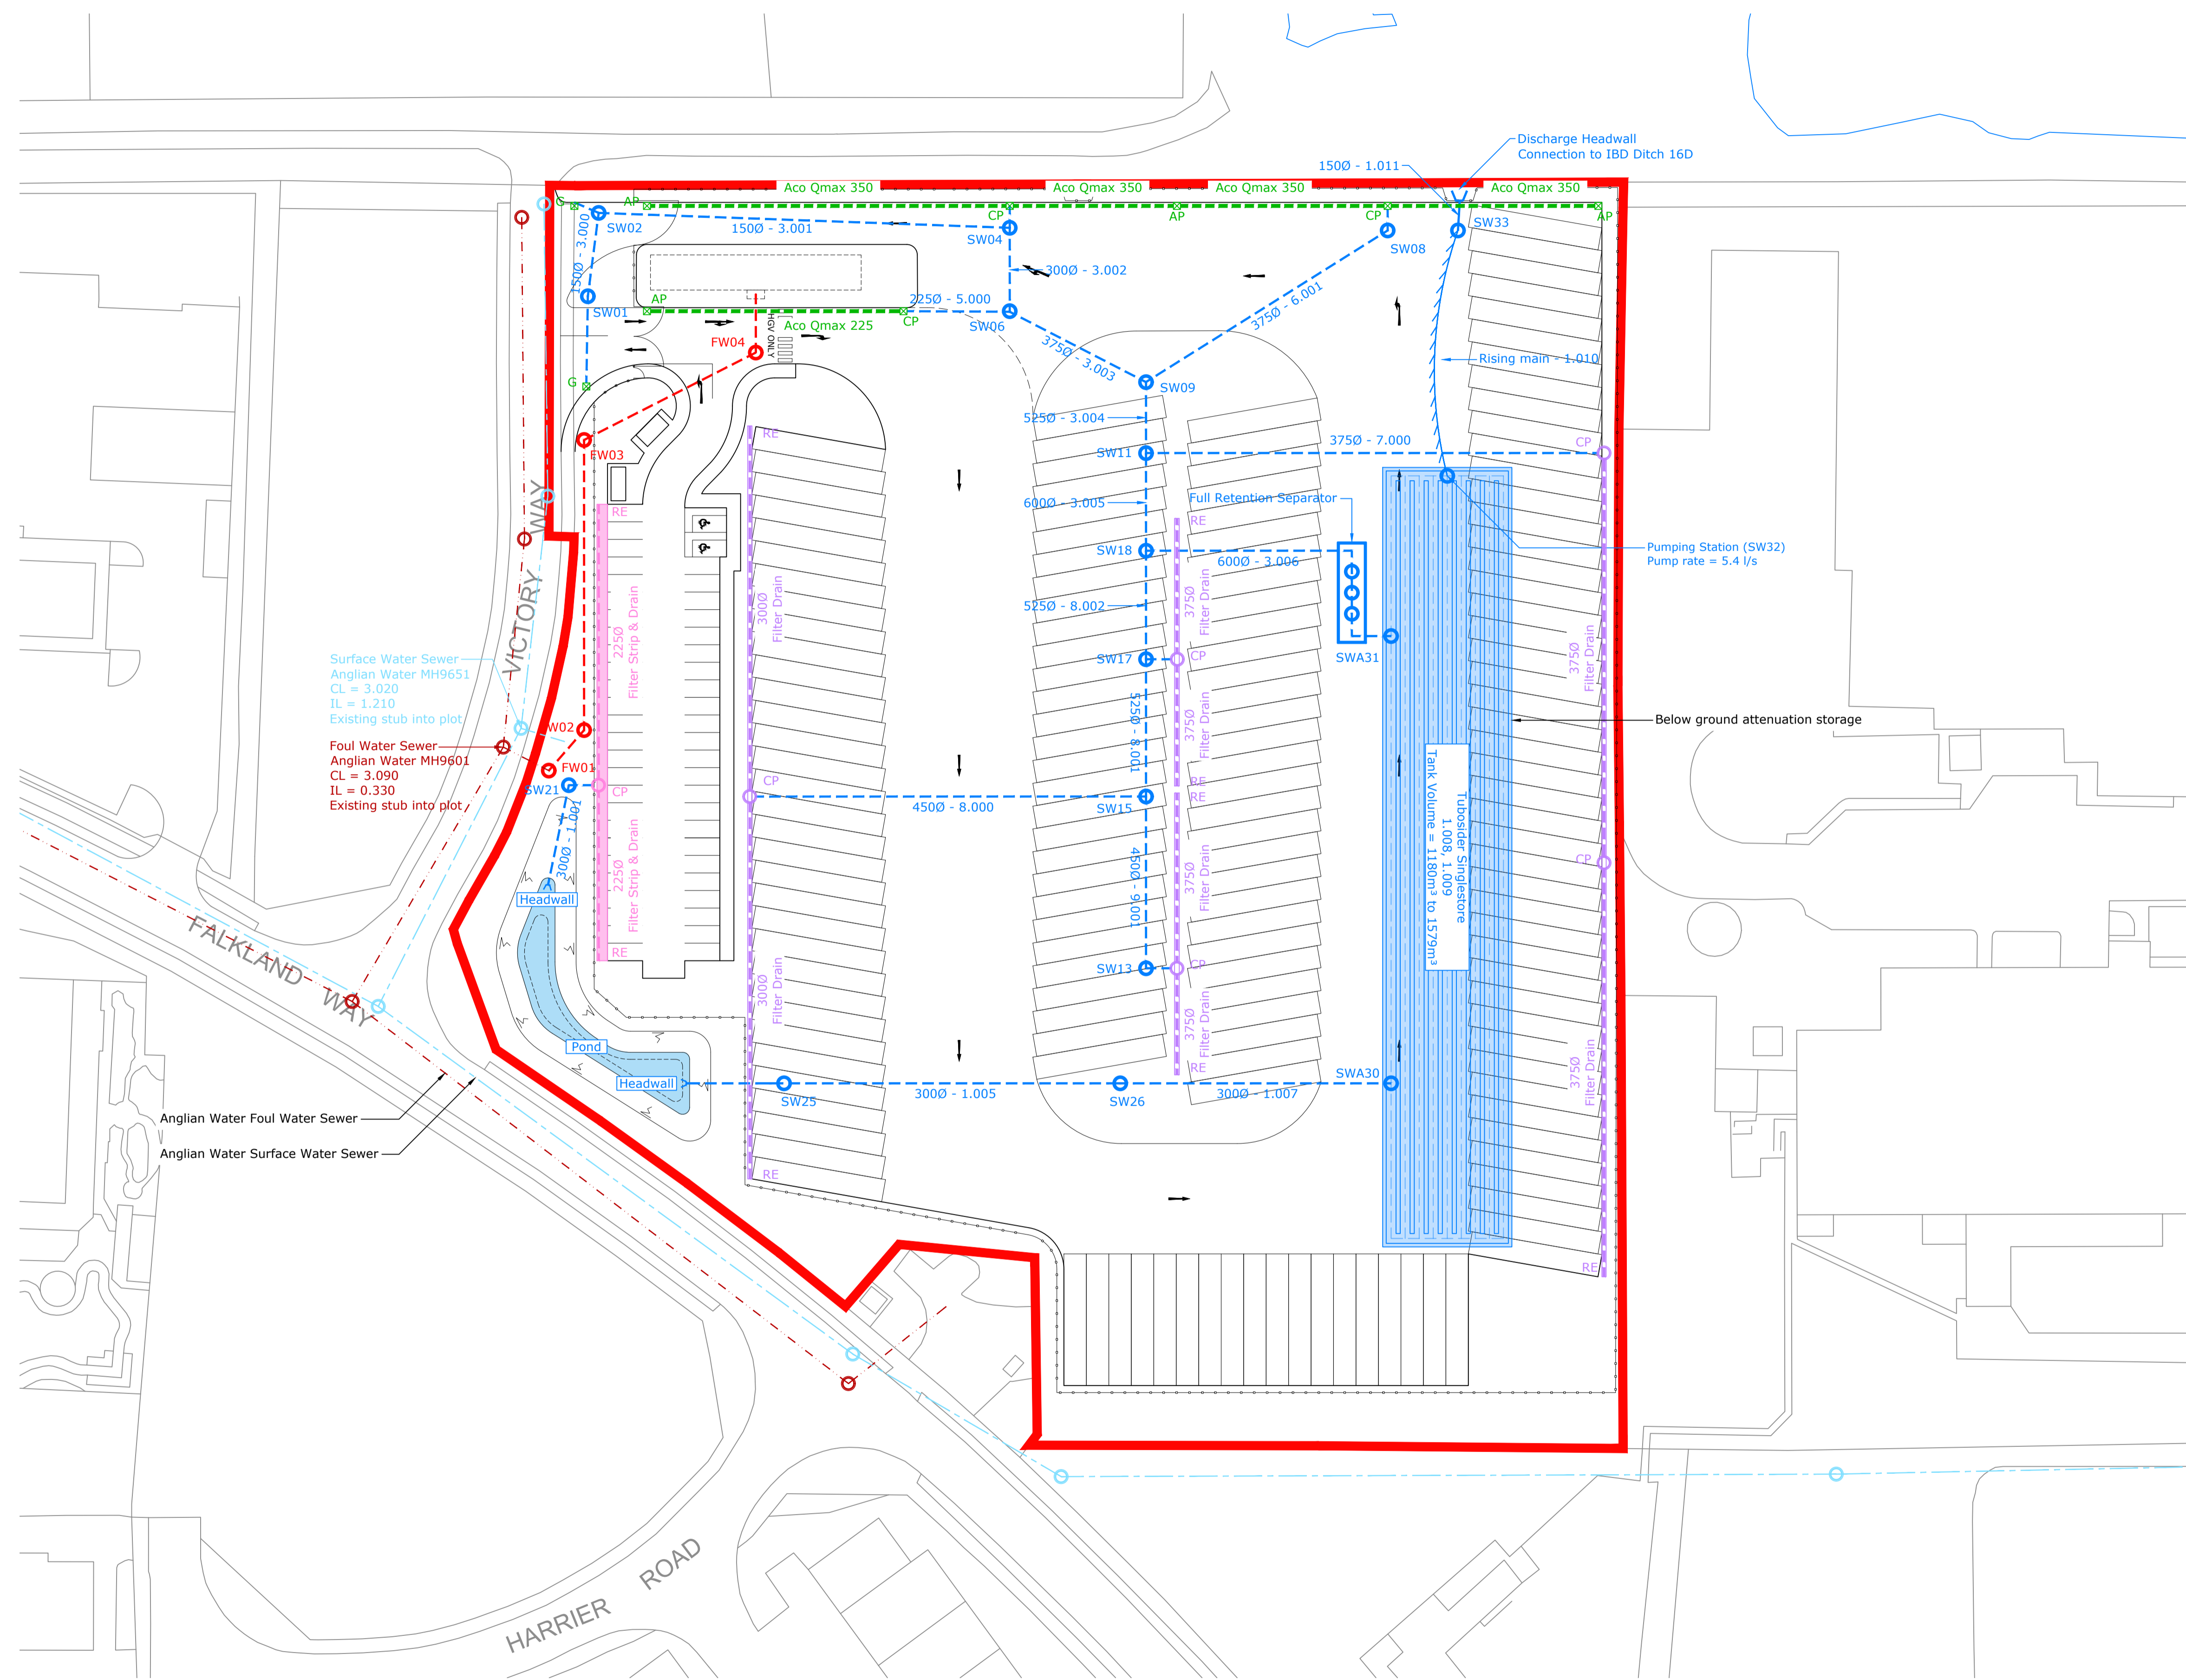


NOTES:

1. If this drawing has been received electronically it is the recipients responsibility to print the document to the correct scale.
2. All dimensions are in millimetres unless stated otherwise. It is recommended that information is not scaled off this drawing.
3. This drawing should be read in conjunction with all other relevant drawings and specifications.

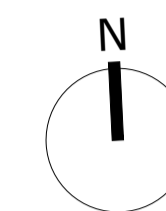

Surface Water Sewer
 Anglian Water MH9651
 CL = 3.020
 IL = 1.210
 Existing stub into plot

Foul Water Sewer
 Anglian Water MH9601
 CL = 3.090
 IL = 0.330
 Existing stub into plot

Anglian Water Foul Water Sewer
 Anglian Water Surface Water Sewer

Drainage Layout
 (Scale 1:500)

Planning



P04	DE	AT	AT	07/04/2022
Filter Drain & Filter Strip added.				
P03	DE	AT	AT	14/12/2021
Drainage layout updated. Levels moved to separate plan.				
P02	DE	AT	AT	17/11/2021
Drainage layout updated.				
P01	DE	AT	AT	03/11/2021
First Issue				

Rev	Drawn By:	Checked By:	Approved By:	Date:
Amendments				

Project:
Falklands Way Logistics Park

Title:
Drainage Layout

Drawing Number:	
Identification / Location:	Sheet Number:
Project Code: WREN2	Originator Code: BED
Vol Zone: ST	Level: ZZ
Type: DR	Role: C
Number: 0150	

Rev Description: Preliminary	Status Code: S0	Model Ref: ACAD	Rev No: P04
Scale: 1:500	Sheet: A1	Discipline: Civil	BED Project Number: NWK 210085