


- NOTES:**
1. CONTAINS ORDNANCE SURVEY DATA CROWN COPYRIGHT AND DATABASE RIGHTS 2021 - ORDNANCE SURVEY 0100031673.
  2. COORDINATES SHOWN RELATE TO OS FLAT GRID U.N.O.
  3. THE SITE IS CENTERED AT NGR: TA 16678 17462 E
  4. DRAWING IS FOR PLANNING PURPOSES ONLY.
  5. MINOR CABLE / PIPELINE CONNECTIONS ABOVE AND BELOW GROUND (BUT NOT OVERHEAD) ARE NOT SHOWN.

**KEY**  
 SITE RED-LINE BOUNDARY

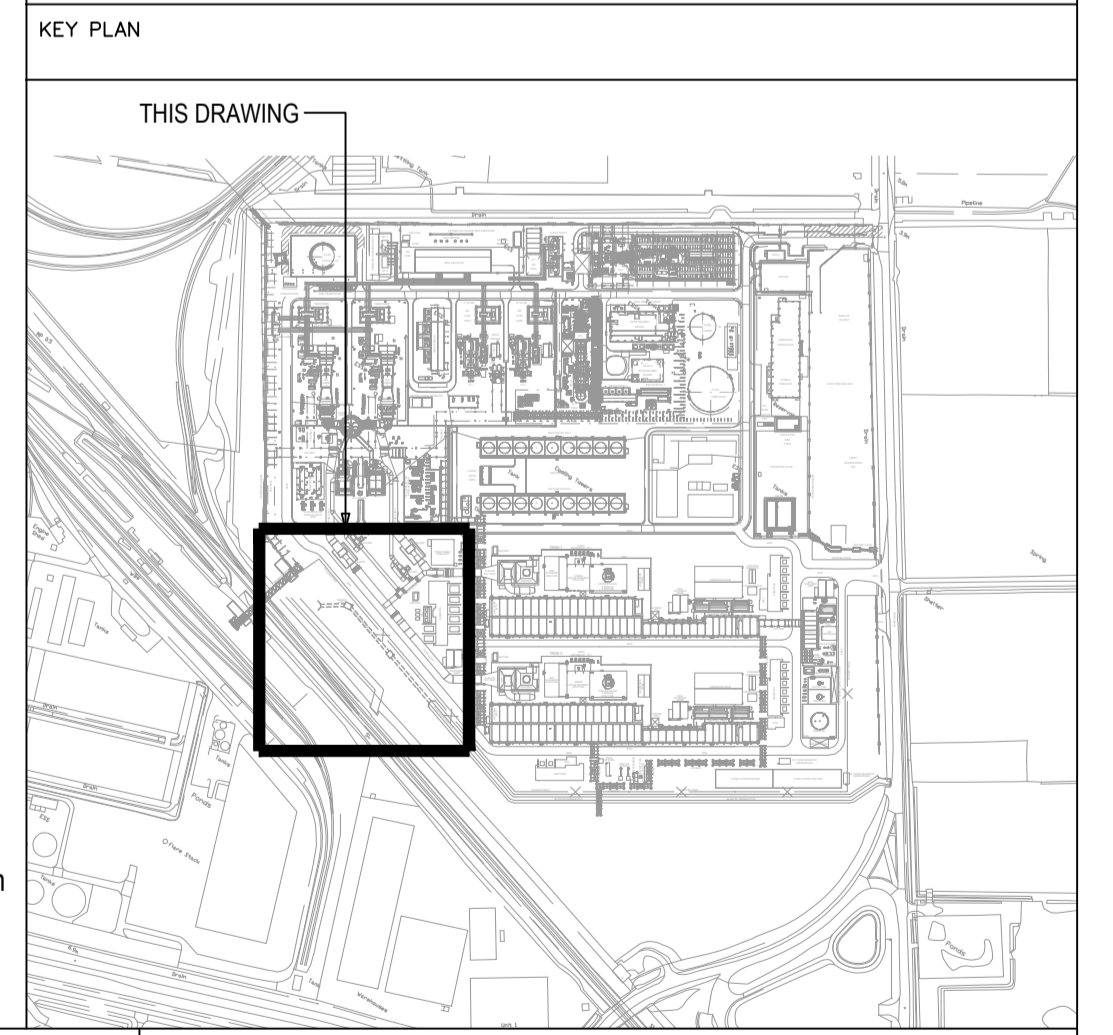

REV	DATE	PURPOSE	DRAWN	DRAFT	CHK	DESIGNED	ENG	CHK	APPROVED	REF DRAWING No	REFERENCE DRAWING TITLE	A1 SHT	SCALE: 1:500	ENGINEERING AND PERMIT STAMPS (As Required)	CUSTOMER	DRG TITLE	DRG No	REV
1	15/02/23	FOR USE	NG	CFT	NG	CFT	AG			415000-00201-8820-01-0004	HZ-VPH PCC PROJECT - PROPOSED GENERAL ARRANGEMENT - KEY PLAN		 	<p>HZ-VPI-1 PCC PROJECT            PROPOSED GENERAL ARRANGEMENT            PLAN - SHEET 2</p>	<p>*This drawing is prepared solely for the use of the contractual customer of Worley and Worley assumes no liability to any other party for any representations contained in this drawing.*</p>	<p>415000-00201-8820-01-0006</p>	<p>1</p>	
0	03/02/23	FOR USE	NG	CFT	NG	CFT	AG		415000-00201-8230-01-0002	HZ-VPH PCC PROJECT - PLOT PLAN								
A	04/10/22	FOR REVIEW	NG	CFT	NG	CFT	AG		415000-00201-8230-01-0001	HZ-VPH PCC PROJECT - SITE PLAN								
												WORLEY PROJECT No.						
												415000-00201						