


- NOTES:**
1. CONTAINS ORDNANCE SURVEY DATA CROWN COPYRIGHT AND DATABASE RIGHTS 2021 - ORDNANCE SURVEY 0100031673.
  2. COORDINATES SHOWN RELATE TO OS FLAT GRID U.N.O.
  3. THE SITE IS CENTERED AT NGR: TA 16678 17462 E
  4. DRAWING IS FOR PLANNING PURPOSES ONLY.
  5. MINOR CABLE / PIPELINE CONNECTIONS ABOVE AND BELOW GROUND (BUT NOT OVERHEAD) ARE NOT SHOWN.

**KEY**

— SITE RED-LINE BOUNDARY

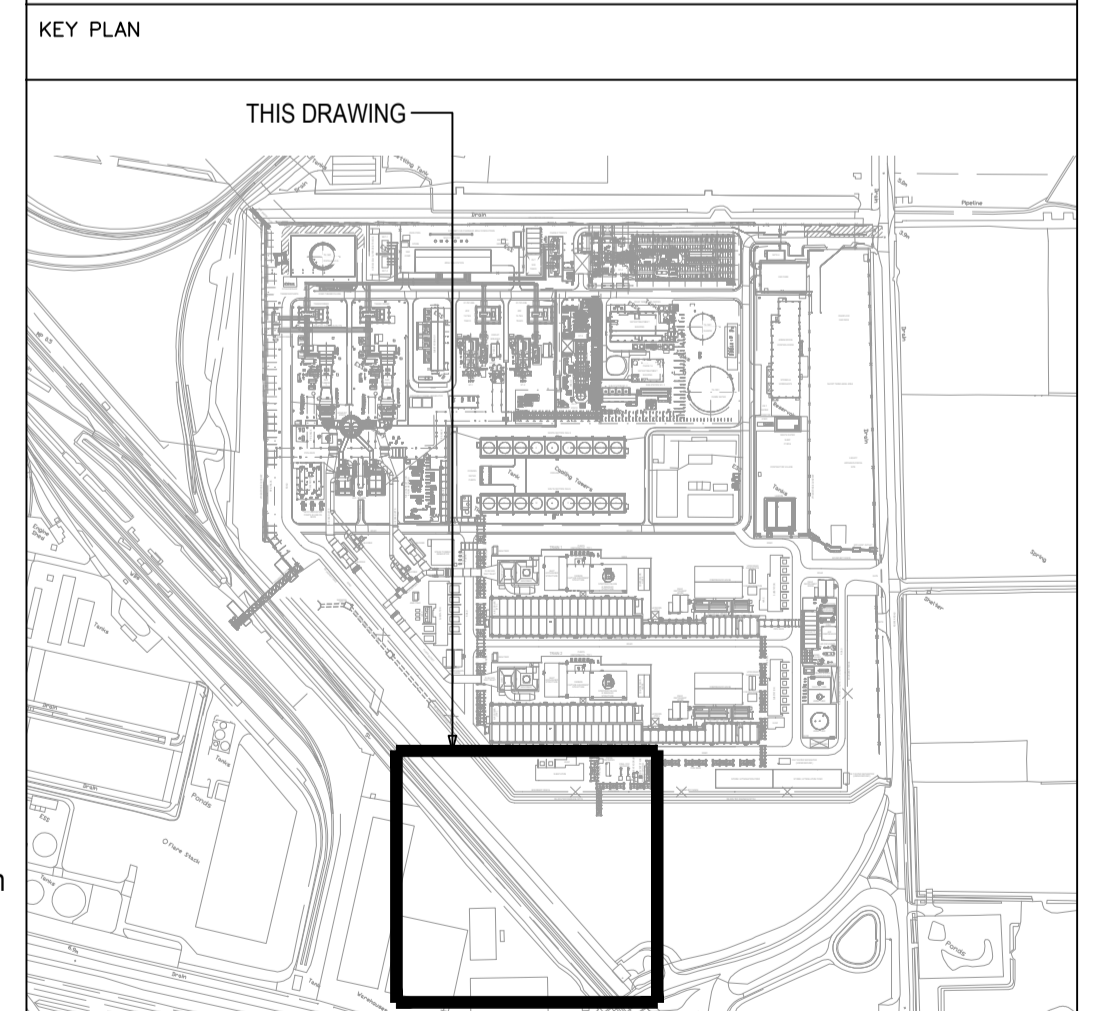

								A1 SHT	SCALE: 1:500	ENGINEERING AND PERMIT STAMPS (As Required)	CUSTOMER	DRG TITLE	
											 	HZ-VPI-1 PCC PROJECT PROPOSED GENERAL ARRANGEMENT PLAN - SHEET 5	
1	15/02/23	FOR USE	NG	CFT	NG	CFT	AG						
0	03/02/23	FOR USE	NG	CFT	NG	CFT	AG	415000-00201-8230-01-0002	HZ-VPI PCC PROJECT - PLOT PLAN				
A	04/10/22	FOR REVIEW	NG	CFT	NG	CFT	AG	415000-00201-8230-01-0001	HZ-VPI PCC PROJECT - SITE PLAN				
REV	DATE	PURPOSE	DRAWN	DRAFT CHK	DESIGNED	ENG CHK	APPROVED	REF DRAWING No	REFERENCE DRAWING TITLE	WORLEY PROJECT No.	DRG No 415000-00201-8820-01-0009		
										415000-00201	REV 1		

\*This drawing is prepared solely for the use of the contractual customer of Worley and Worley assumes no liability to any other party for any representations contained in this drawing.\*