


- NOTES:**
1. CONTAINS ORDNANCE SURVEY DATA CROWN COPYRIGHT AND DATABASE RIGHTS 2021 - ORDNANCE SURVEY 0100031673.
 2. COORDINATES SHOWN RELATE TO OS FLAT GRID U.N.O.
 3. THE SITE IS CENTERED AT NGR: TA 16678 17462 E
 4. DRAWING IS FOR PLANNING PURPOSES ONLY.
 5. MINOR CABLE / PIPELINE CONNECTIONS ABOVE AND BELOW GROUND (BUT NOT OVERHEAD) ARE NOT SHOWN.

KEY

— SITE RED-LINE BOUNDARY

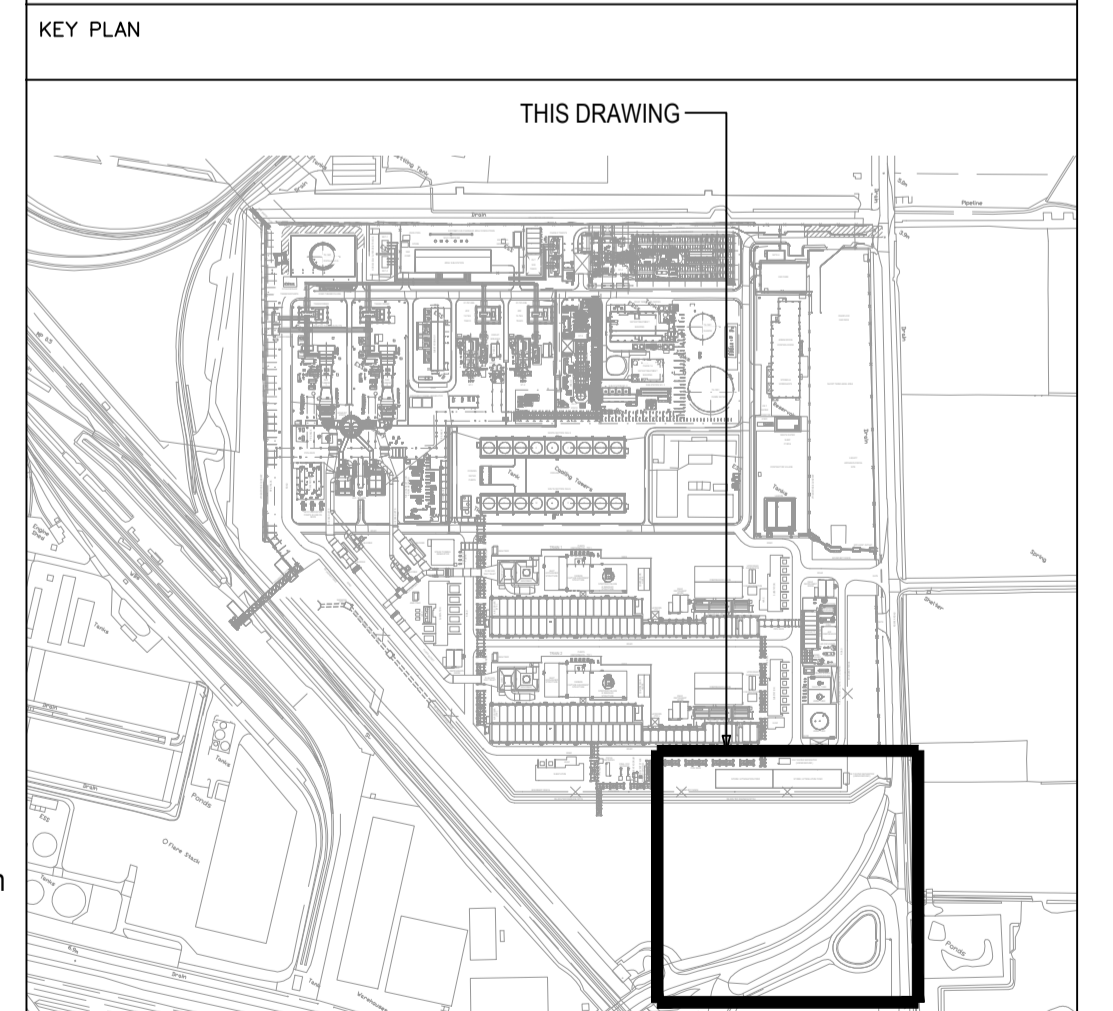

								A1 SHT	SCALE: 1:500	ENGINEERING AND PERMIT STAMPS (As Required)	CUSTOMER	DRG TITLE	
											 	HZ-VPI-1 PCC PROJECT PROPOSED GENERAL ARRANGEMENT PLAN - SHEET 6	
1	15/02/23	FOR USE	NG	CFT	NG	CFT	AG	415000-00201-8820-01-0004	HZ-VPI-1 PCC PROJECT - PROPOSED GENERAL ARRANGEMENT - KEY PLAN				
0	03/02/23	FOR USE	NG	CFT	NG	CFT	AG	415000-00201-8230-01-0002	HZ-VPI-1 PCC PROJECT - PLOT PLAN				
A	04/10/22	FOR REVIEW	NG	CFT	NG	CFT	AG	415000-00201-8230-01-0001	HZ-VPI-1 PCC PROJECT - SITE PLAN				
REV	DATE	PURPOSE	DRAWN	DRAFT CHK	DESIGNED	ENG CHK	APPROVED	REF DRAWING No	REFERENCE DRAWING TITLE				

This drawing is prepared solely for the use of the contractual customer of Worley and Worley assumes no liability to any other party for any representations contained in this drawing.