
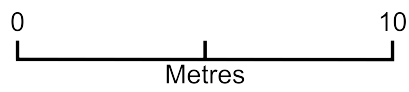


# 14 Amos Site Plan

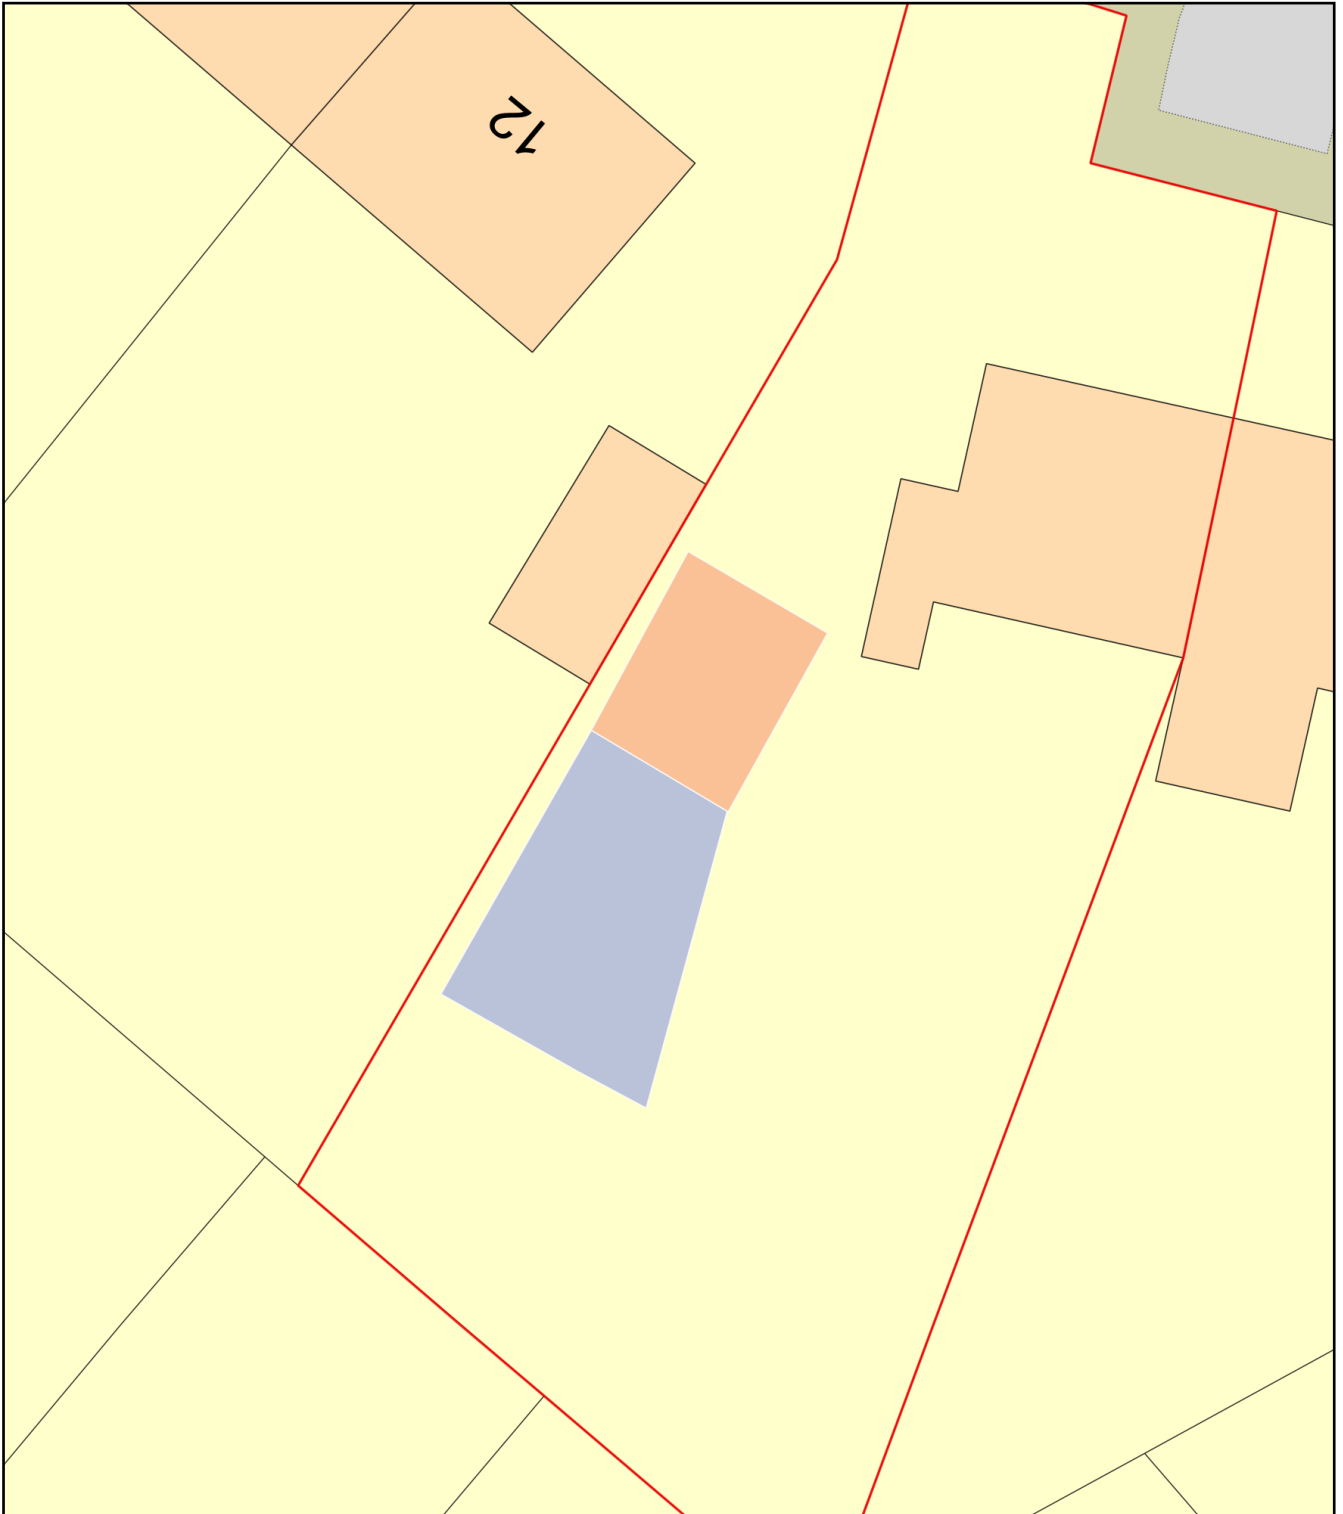

Plan Produced for: M Benstead

Date Produced: 11 Jun 2025

Plan Reference Number: TQRQM25162215603502

Scale: 1:200 @ A4