



General Drawing Notes






1. This design and drawing and any related specification are the COPYRIGHT of Pinelog Ltd, and may not be reproduced in drawing or built form without Pinelog Ltd's express permission
2. Pinelog Ltd. reserve the right to alter any item or specification shown on this drawing to accord with the latest details and regulations
3. The drawings are in metric scale

Horizon Pinelodge

**2 Bedroom, 2 Bathroom Central Living Lodge
40' x 22' (12300 x 6800 mm)**

Build Standard: BS3632 Mobile Home

**Floor plan & Elevations
Scale 1:50 @ A2**

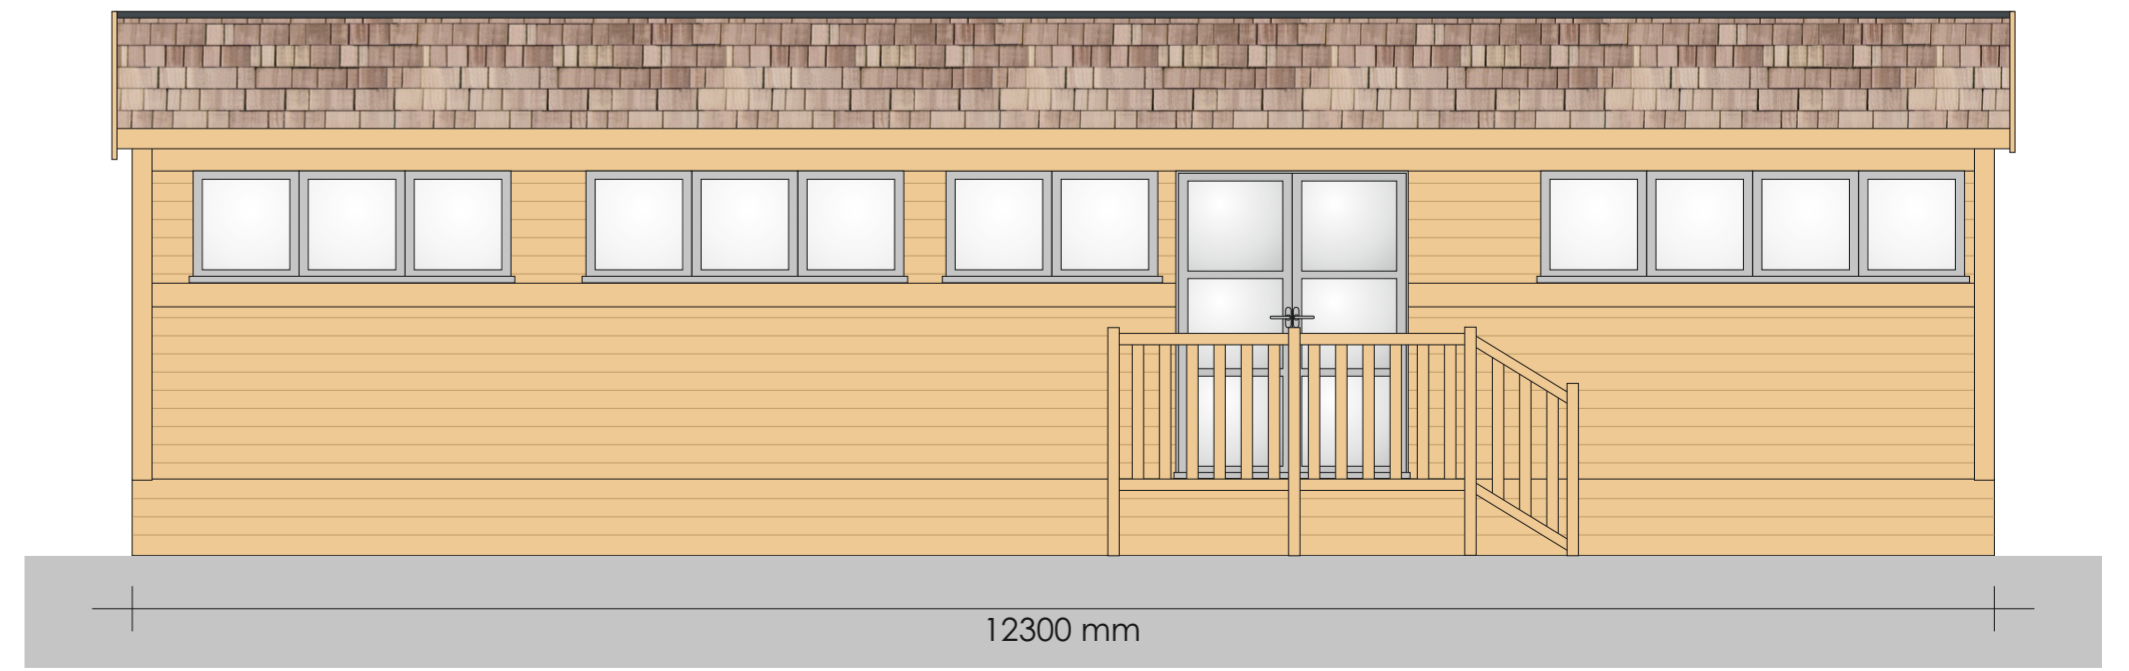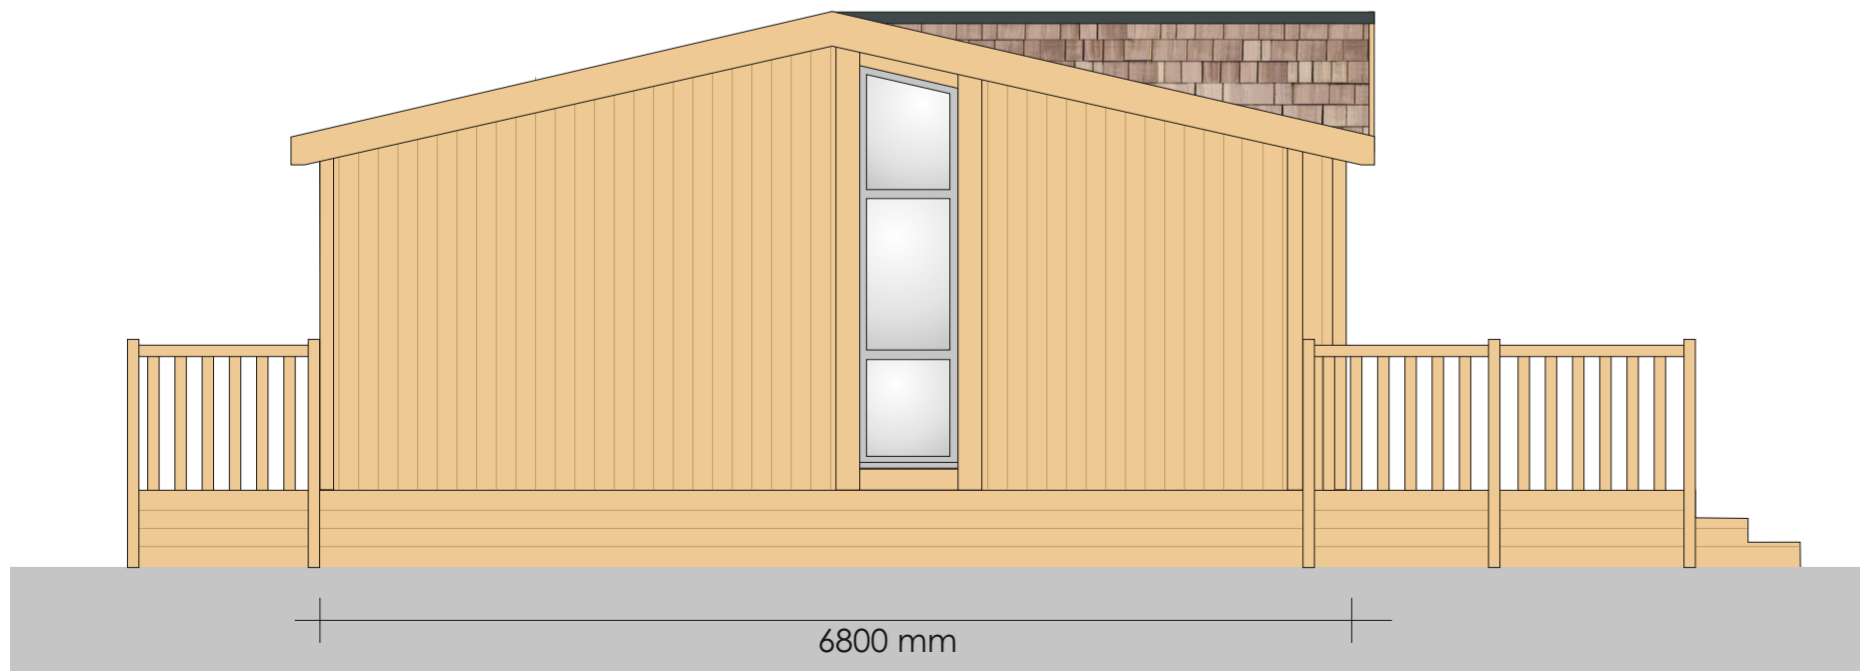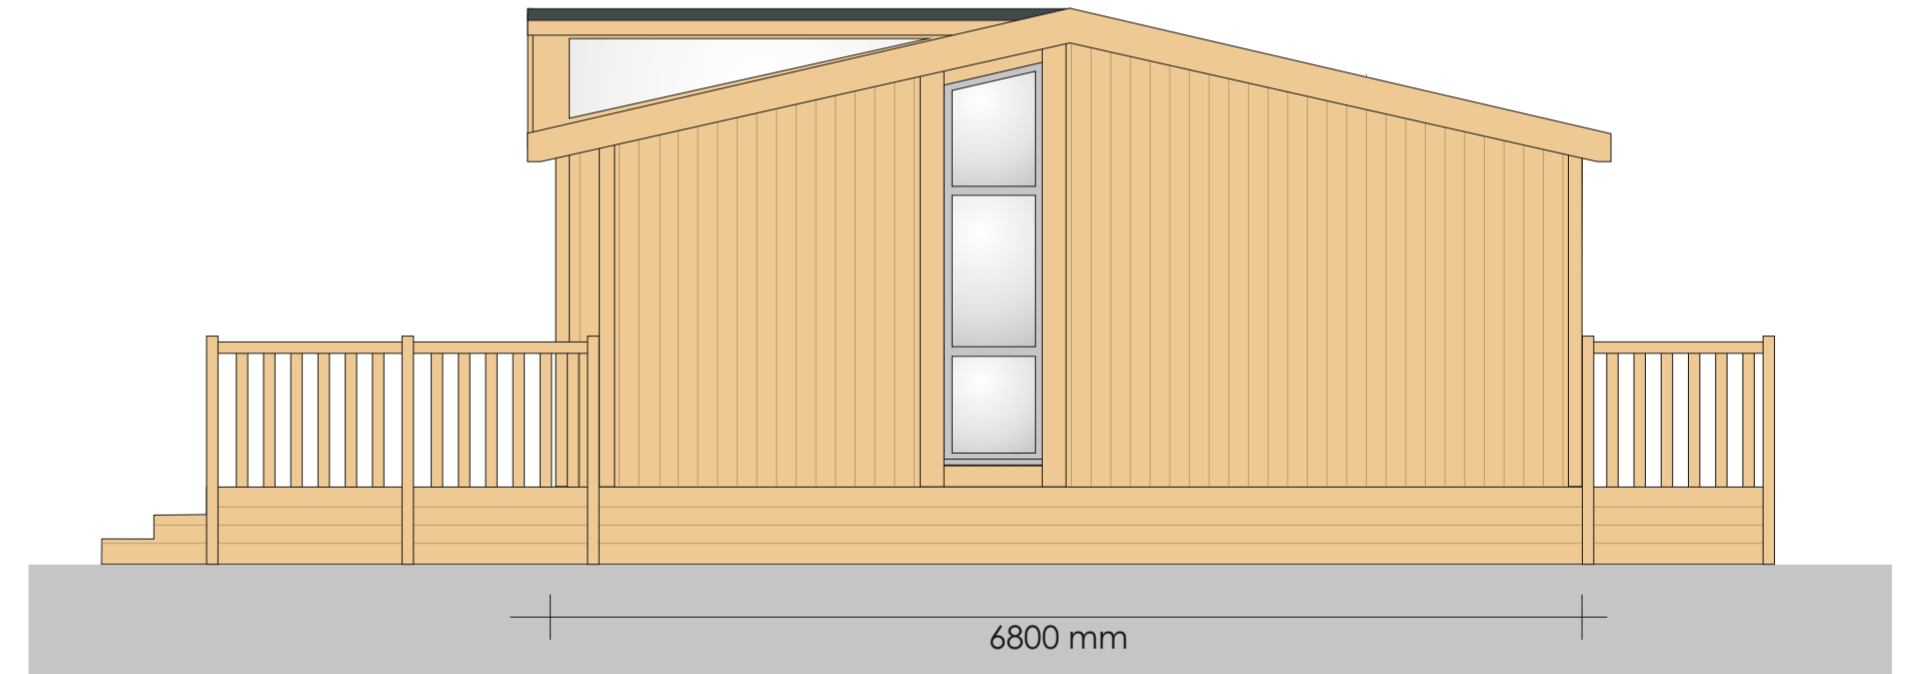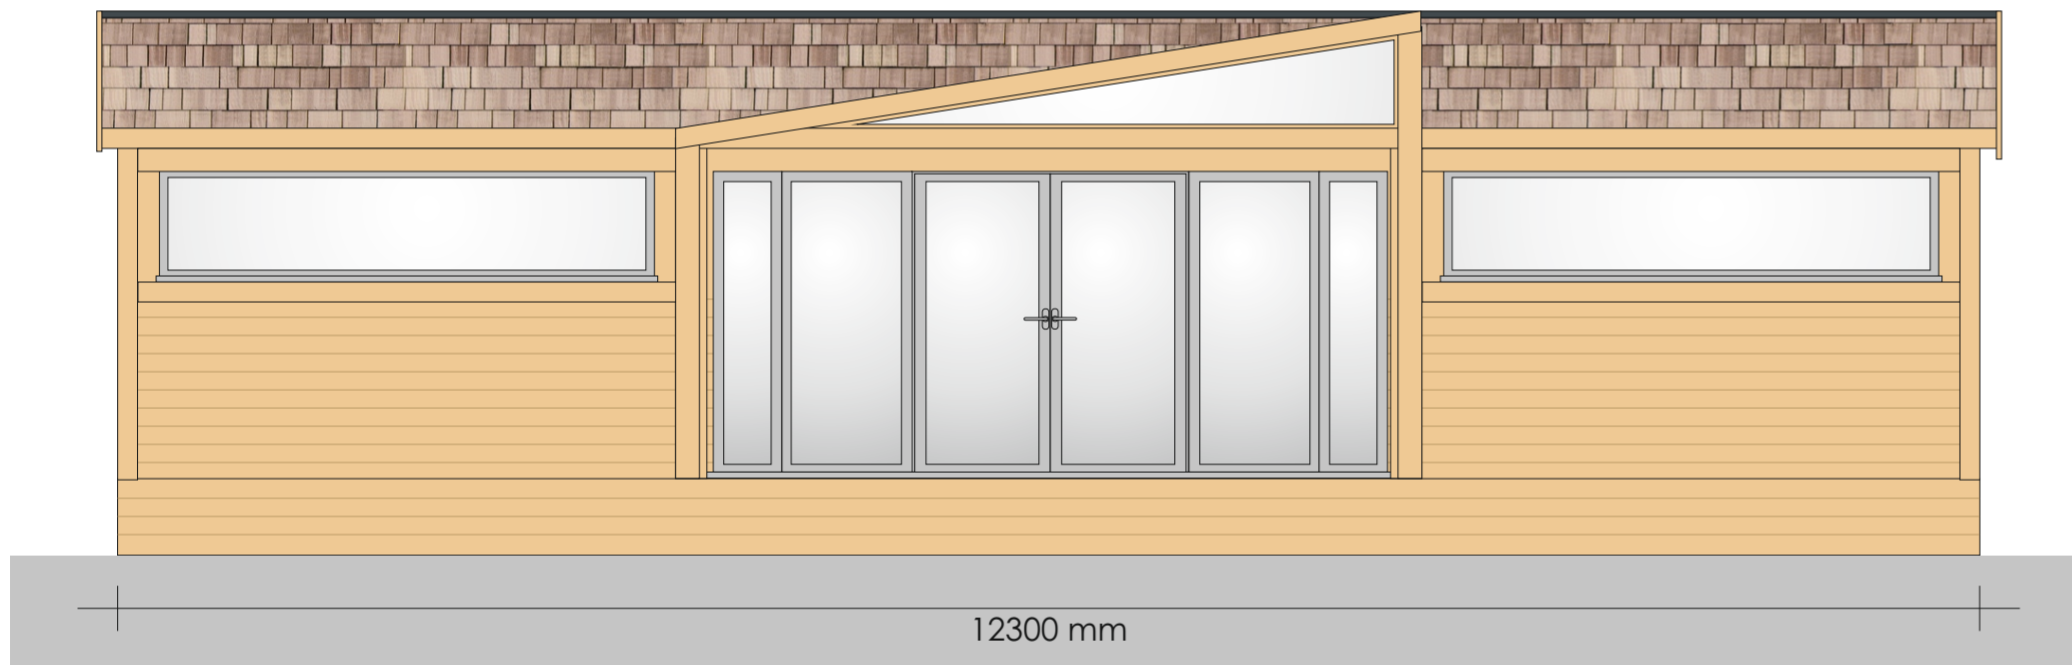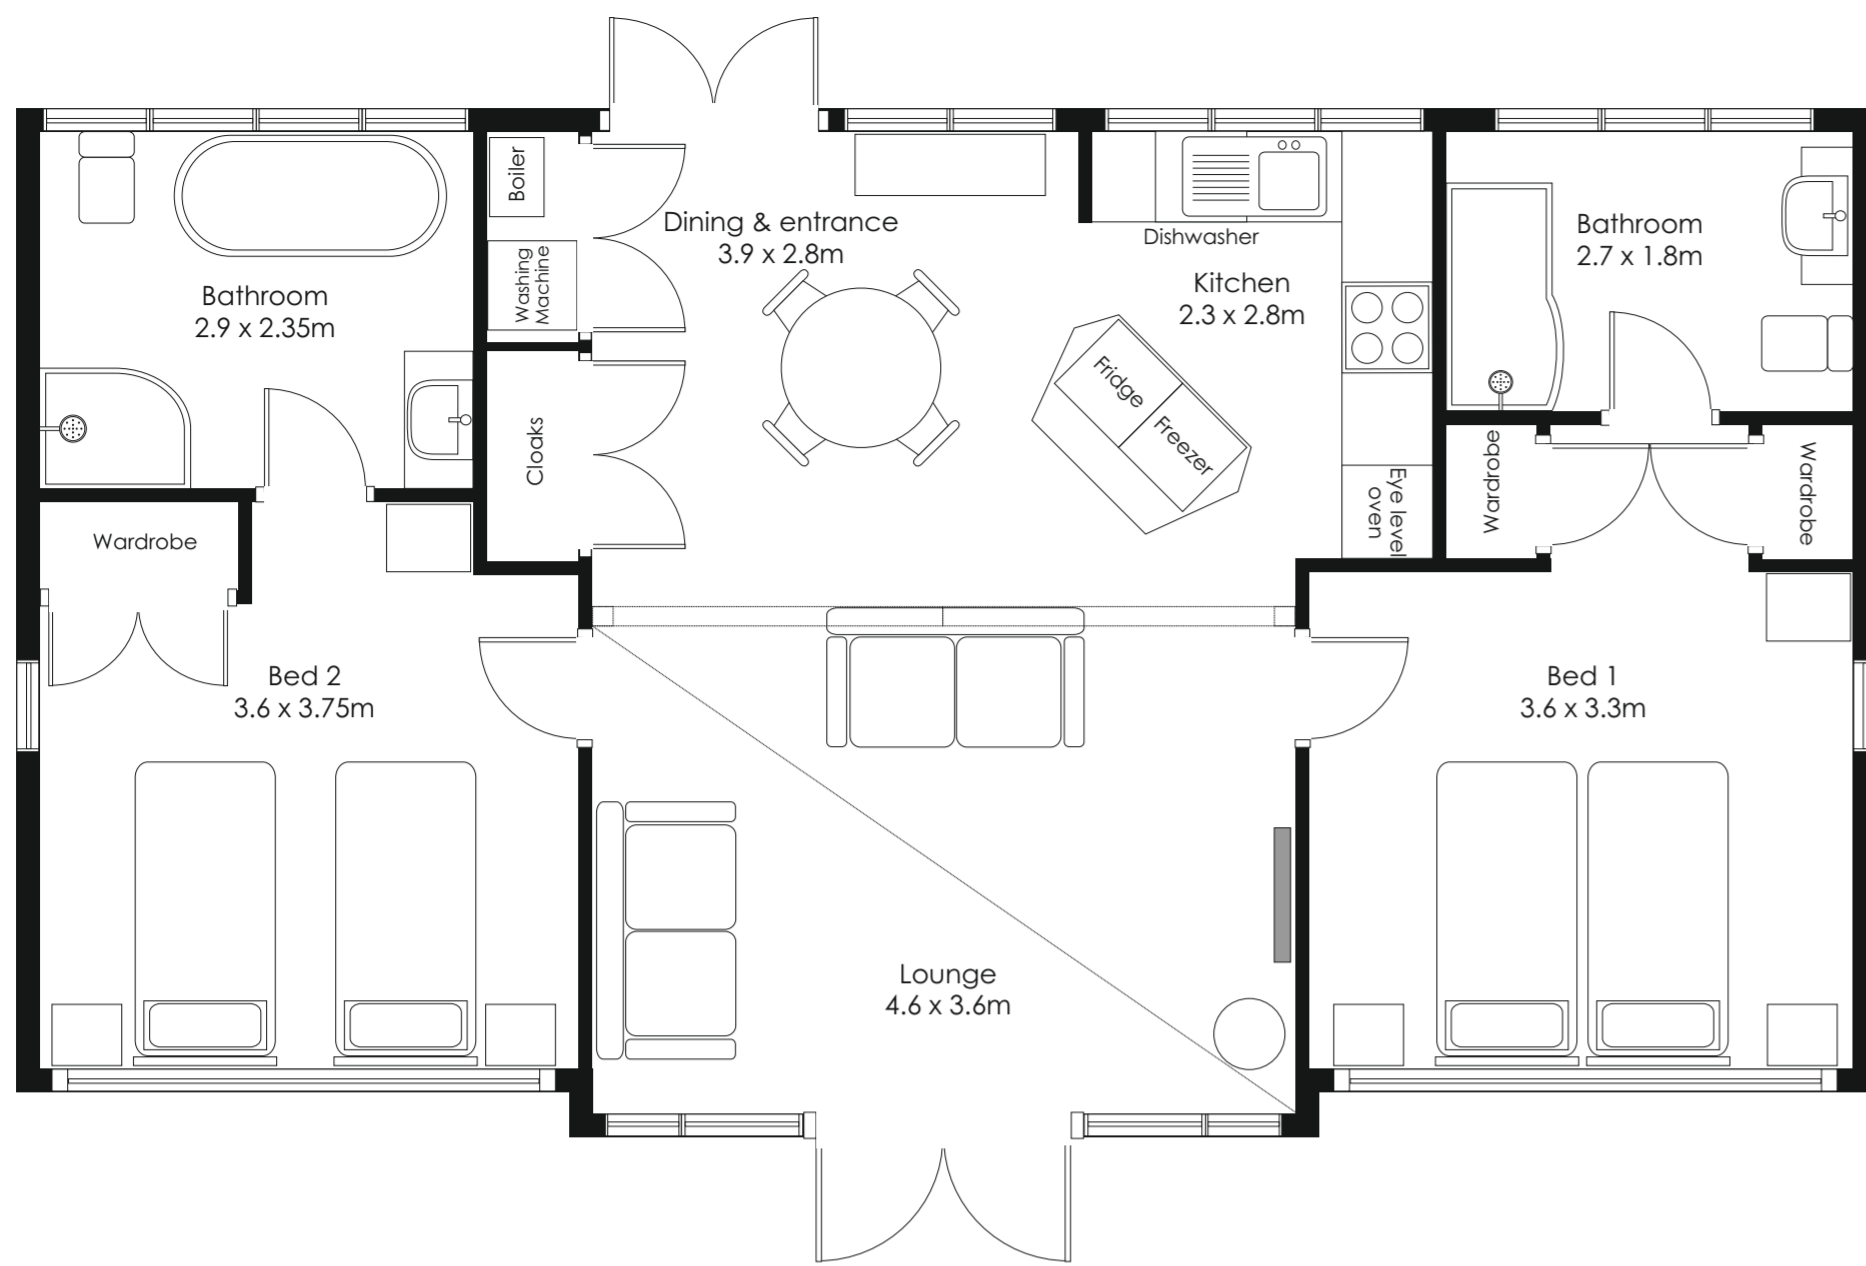

NO VERANDAH

ELEVATION DRAWINGS SHOW SUGGESTED VERANDAH DETAIL (OPTIONAL AT ADDITIONAL COST)