

Mr. K. Brown
2 Church Lane
Bo Hesford.



DEVELOPMENT CONTROL SECTION
19 OCT 2006
DATE RECEIVED



Produced 28 Oct 2005 from Ordnance Survey digital data and incorporating surveyed revision available at this date. © Crown Copyright 2005.

Reproduction in whole or in part is prohibited without the prior permission of Ordnance Survey.

Ordnance Survey and the OS symbol are registered trade marks and Siteplan a trade mark of Ordnance Survey, the national mapping agency of Great Britain.

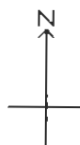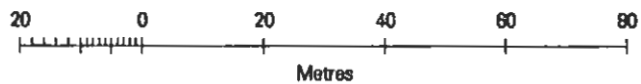


Centre Coordinates: 489888 407026

National Grid sheet reference at centre of this Siteplan: SE8907SE


Supplied by: JEM Management Services
Serial Number: 0006400

M. K. Brown
2 Church Lane
Bottesford

DEVELOPMENT CONTROL SECTION
19 OCT 2006
DATE RECEIVED

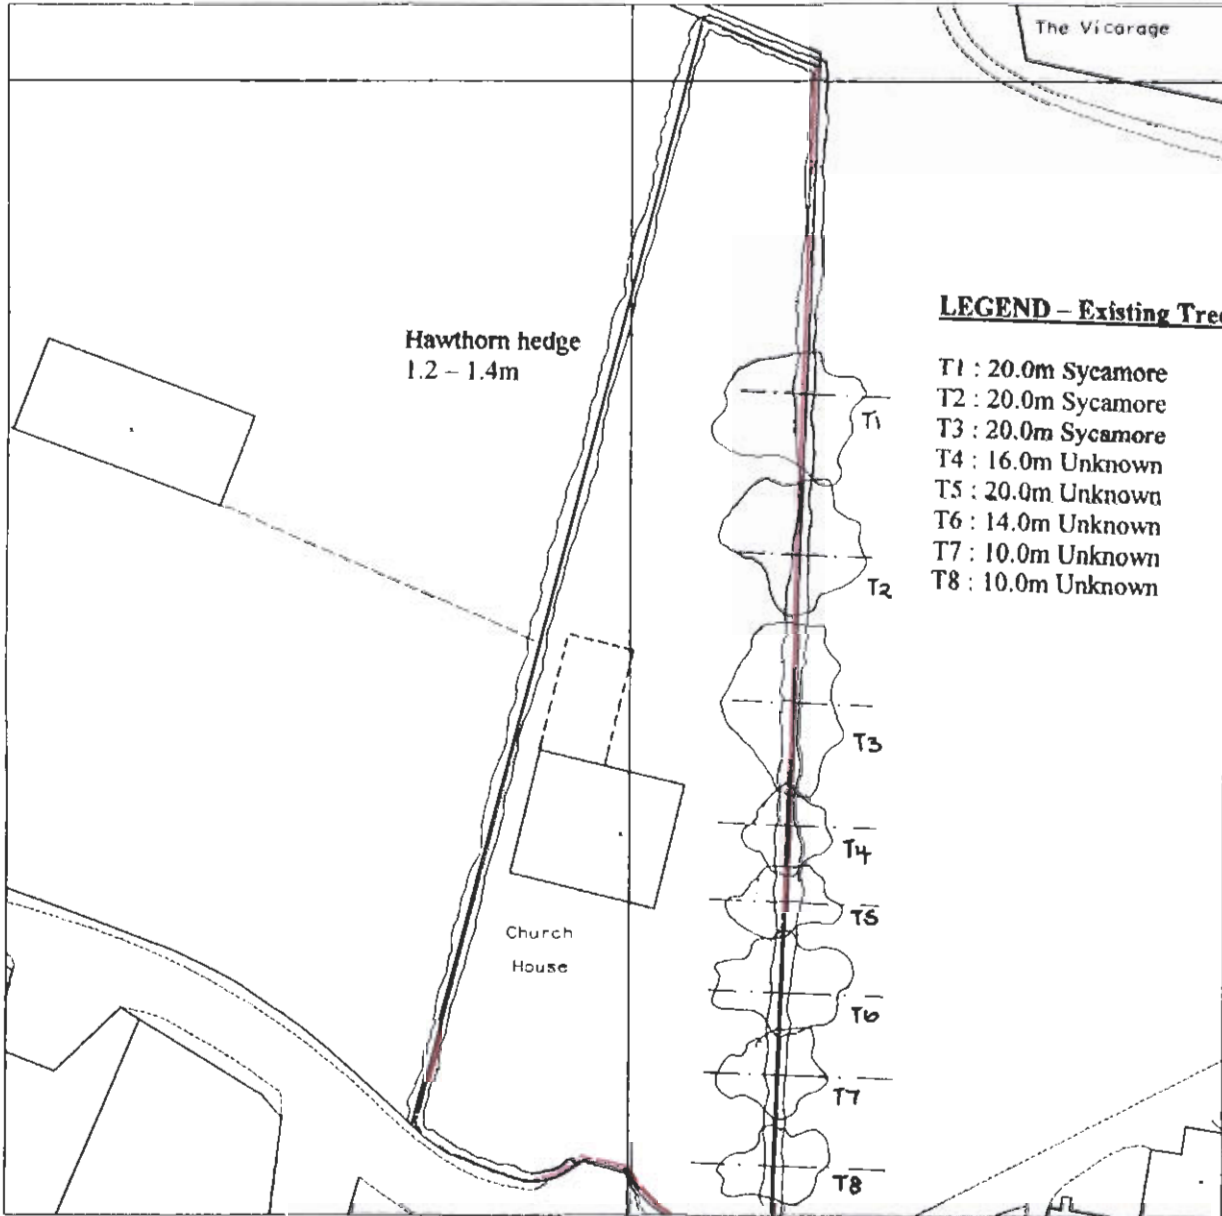

Produced 08 Jun 2005 from Ordnance Survey digital data and incorporating surveyed revision available at this date. © Crown Copyright 2005.

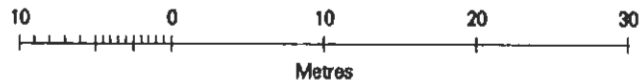

Reproduction in whole or in part is prohibited without the prior permission of Ordnance Survey.




Ordnance Survey and the OS symbol are registered trade marks and Siteplan a trade mark of Ordnance Survey, the national mapping agency of Great Britain.

Centre Coordinates: 489899 407065

National Grid sheet reference at centre of this Siteplan: SE8907SE


Supplied by: JEM Management Services
Serial Number: 00002800

Part or all of this Siteplan is enlarged from mapping produced at one or more of the following scales 1:1250, 1:2500, 1:10000.

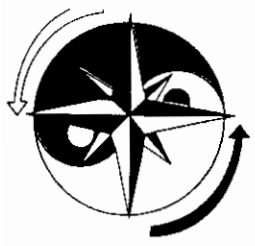


SURVEY - OF - 2 CHURCH LANE, BOTTESFORD, SCUNTHORPE - FOR - MR K BROWN

DEVELOPMENT CONTROL NOTIFICATION
19 OCT 2006

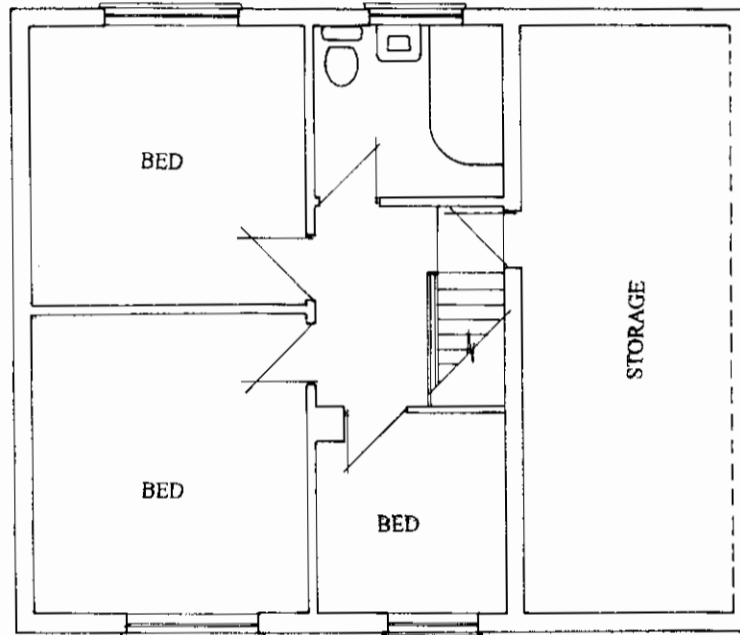

FIRST FLOOR PLAN

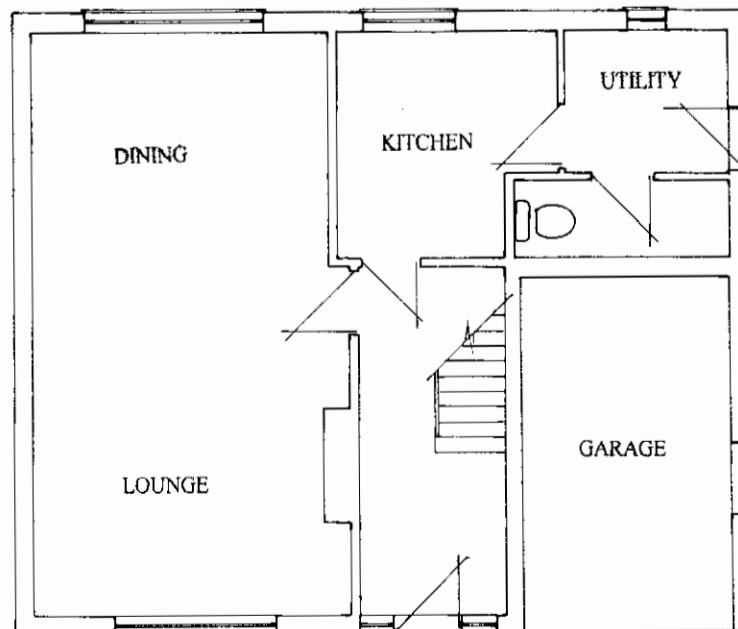

GROUND FLOOR PLAN

SCALE 1 : 100



KILIKOPELA
BUILDING
DESIGN LTD.

Project No
B.11/06

Sketch No
S.K.2

SURVEY - OF - 2 CHURCH LANE, BOTTESFORD, SCUNTHORPE - FOR - MR K BROWN

DEVELOPER
19 OCT 2006




FRONT ELEVATION


SCALE 1 : 100



REAR ELEVATION

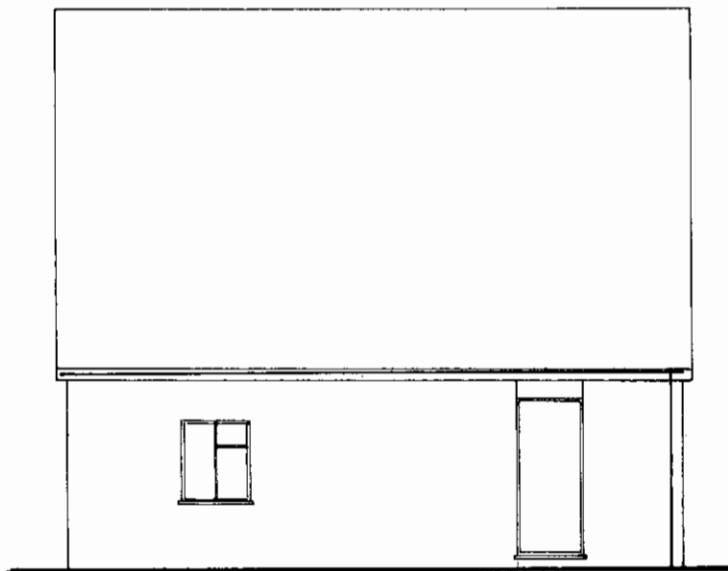

RIGHT HAND ELEVATION

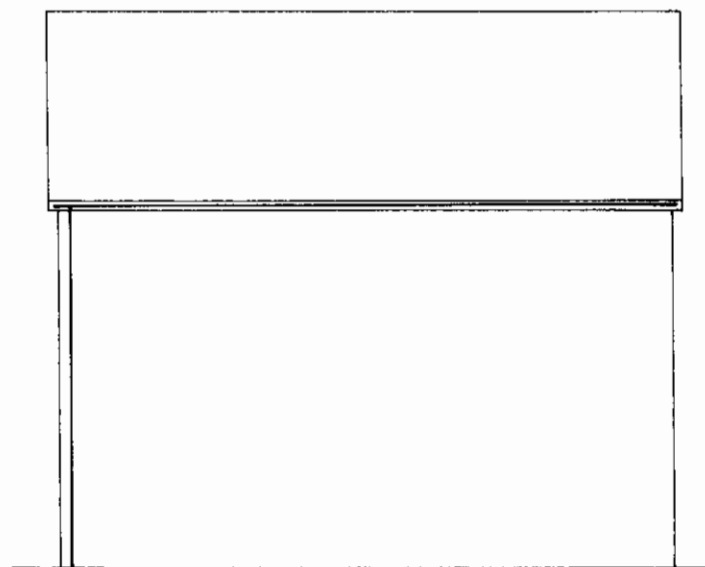




**PROPOSED TWO STOREY EXTENSION, SECOND STOREY EXTENSION & INTERNAL
ALTERATIONS - AT - 2 CHURCH LANE, BOTTESFORD, SCUNTHORPE
- FOR - MR K BROWN**

SUPERSEDED

DEVELOPER'S SIGNATURE

19 OCT 2006

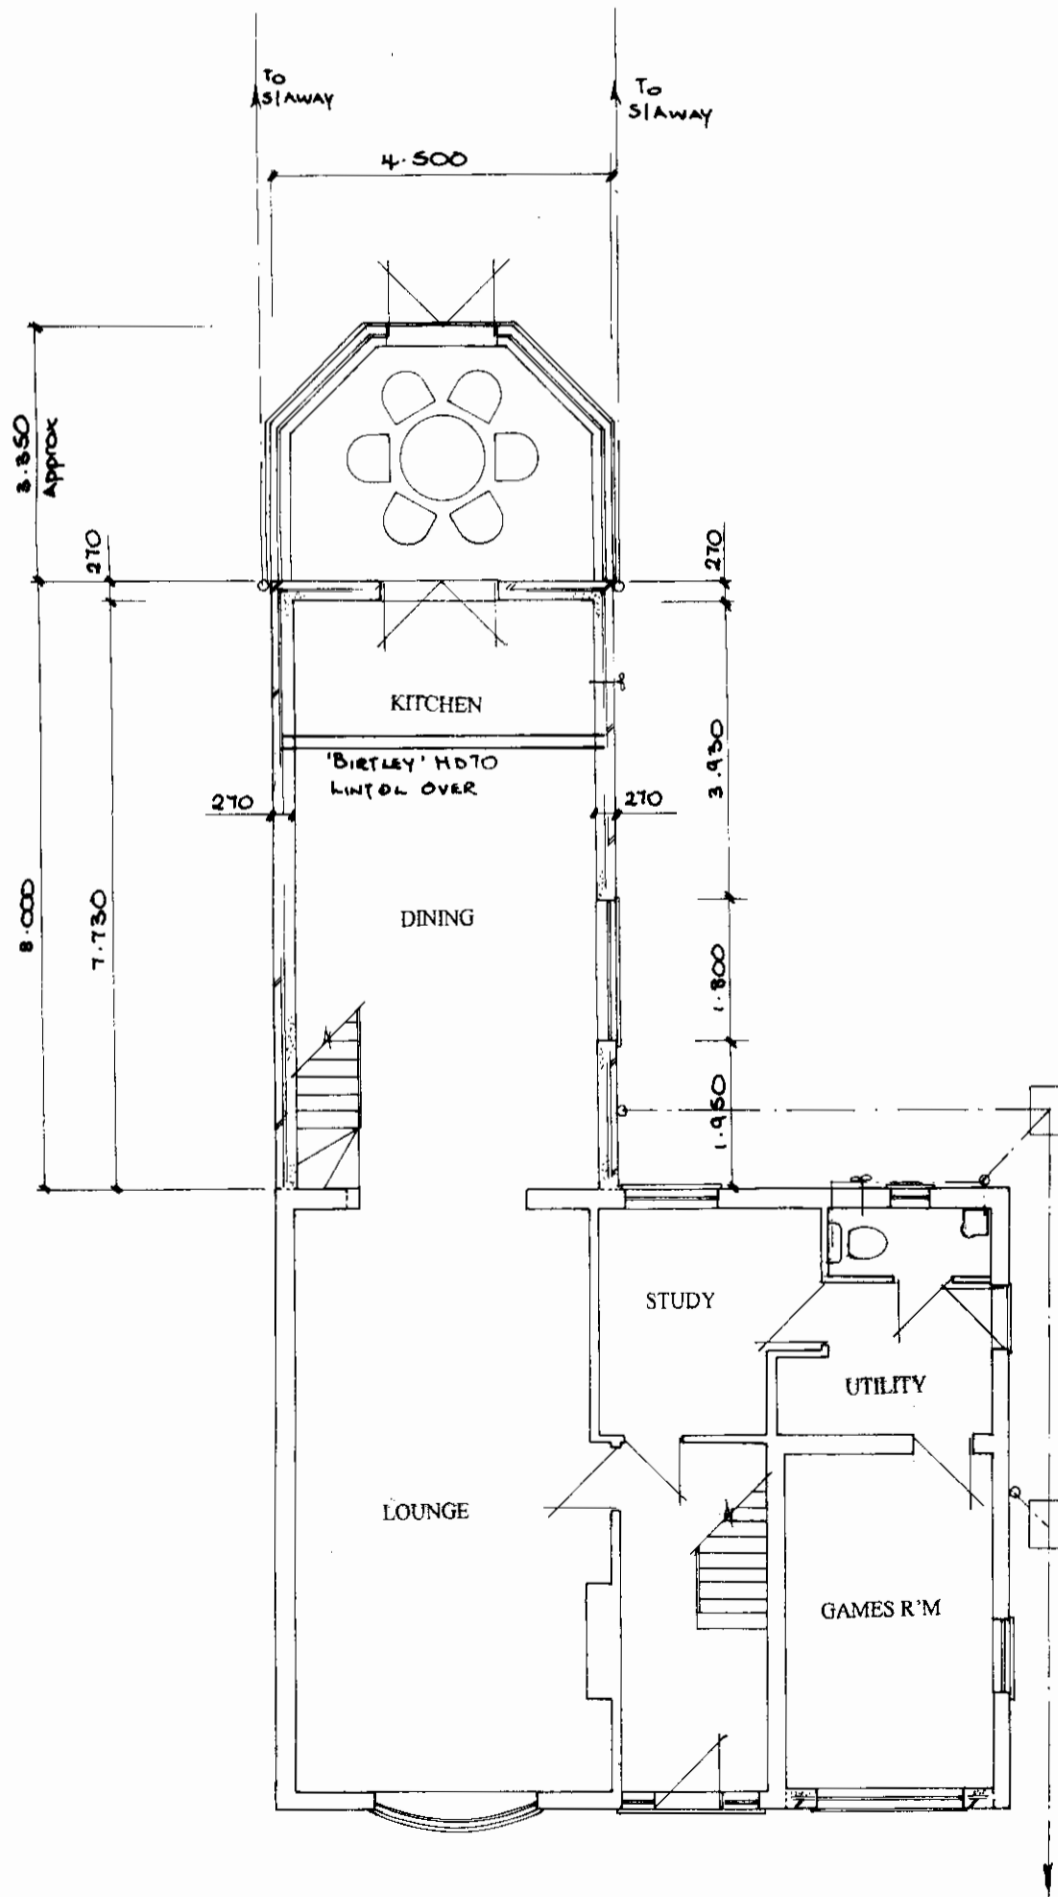

Contractor to check all dimensions
on site prior to ordering of materials


GROUND FLOOR PLAN
SCALE 1:100



**PROPOSED TWO STOREY EXTENSION, SECOND STOREY EXTENSION & INTERNAL
ALTERATIONS - AT - 2 CHURCH LANE, BOTTFESFORD, SCUNTHORPE
- FOR - MR K BROWN**

26 OCT 2006

**AMENDED
DRAWING**

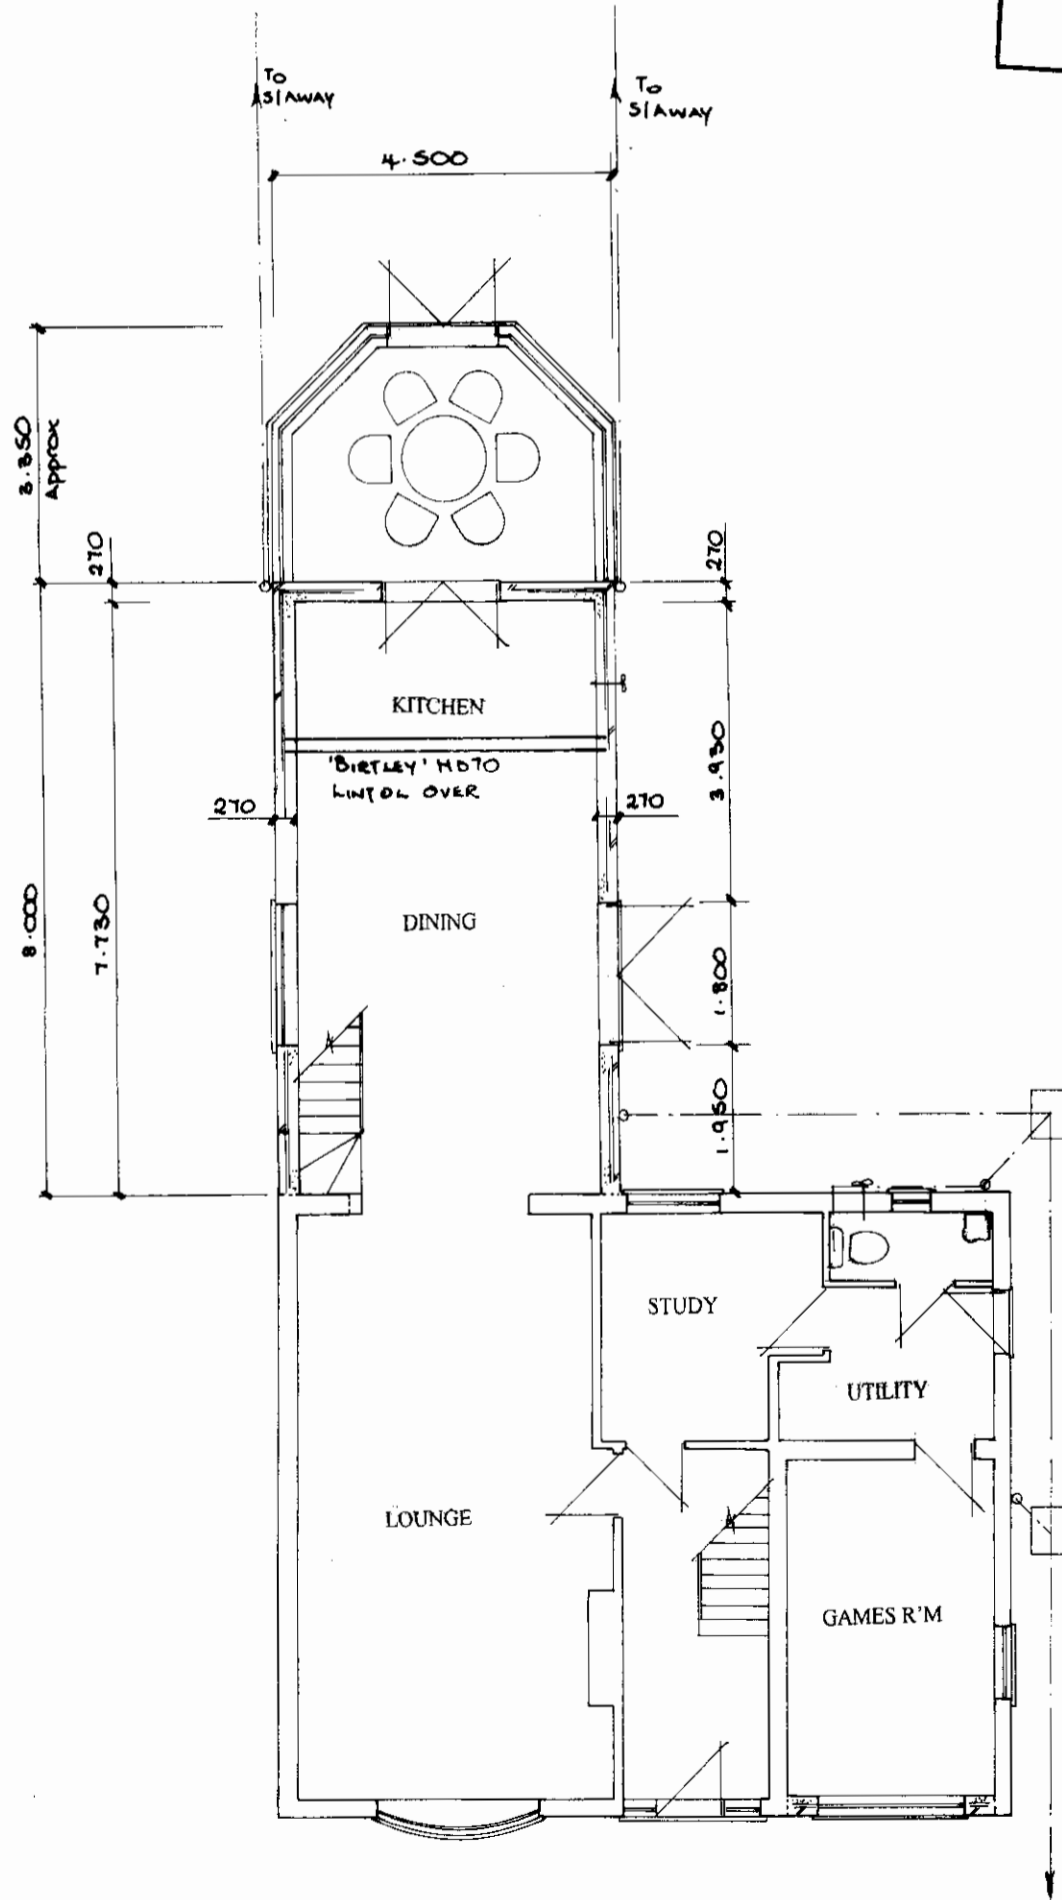


GROUND FLOOR PLAN

SCALE 1 : 100



**PROPOSED TWO STOREY EXTENSION, SECOND STOREY EXTENSION & INTERNAL
ALTERATIONS - AT 2 CHURCH LANE, BOTTESFORD, SCUNTHORPE
- FOR - MR K BROWN**

DEVELOPER: ...
19 OCT 2006

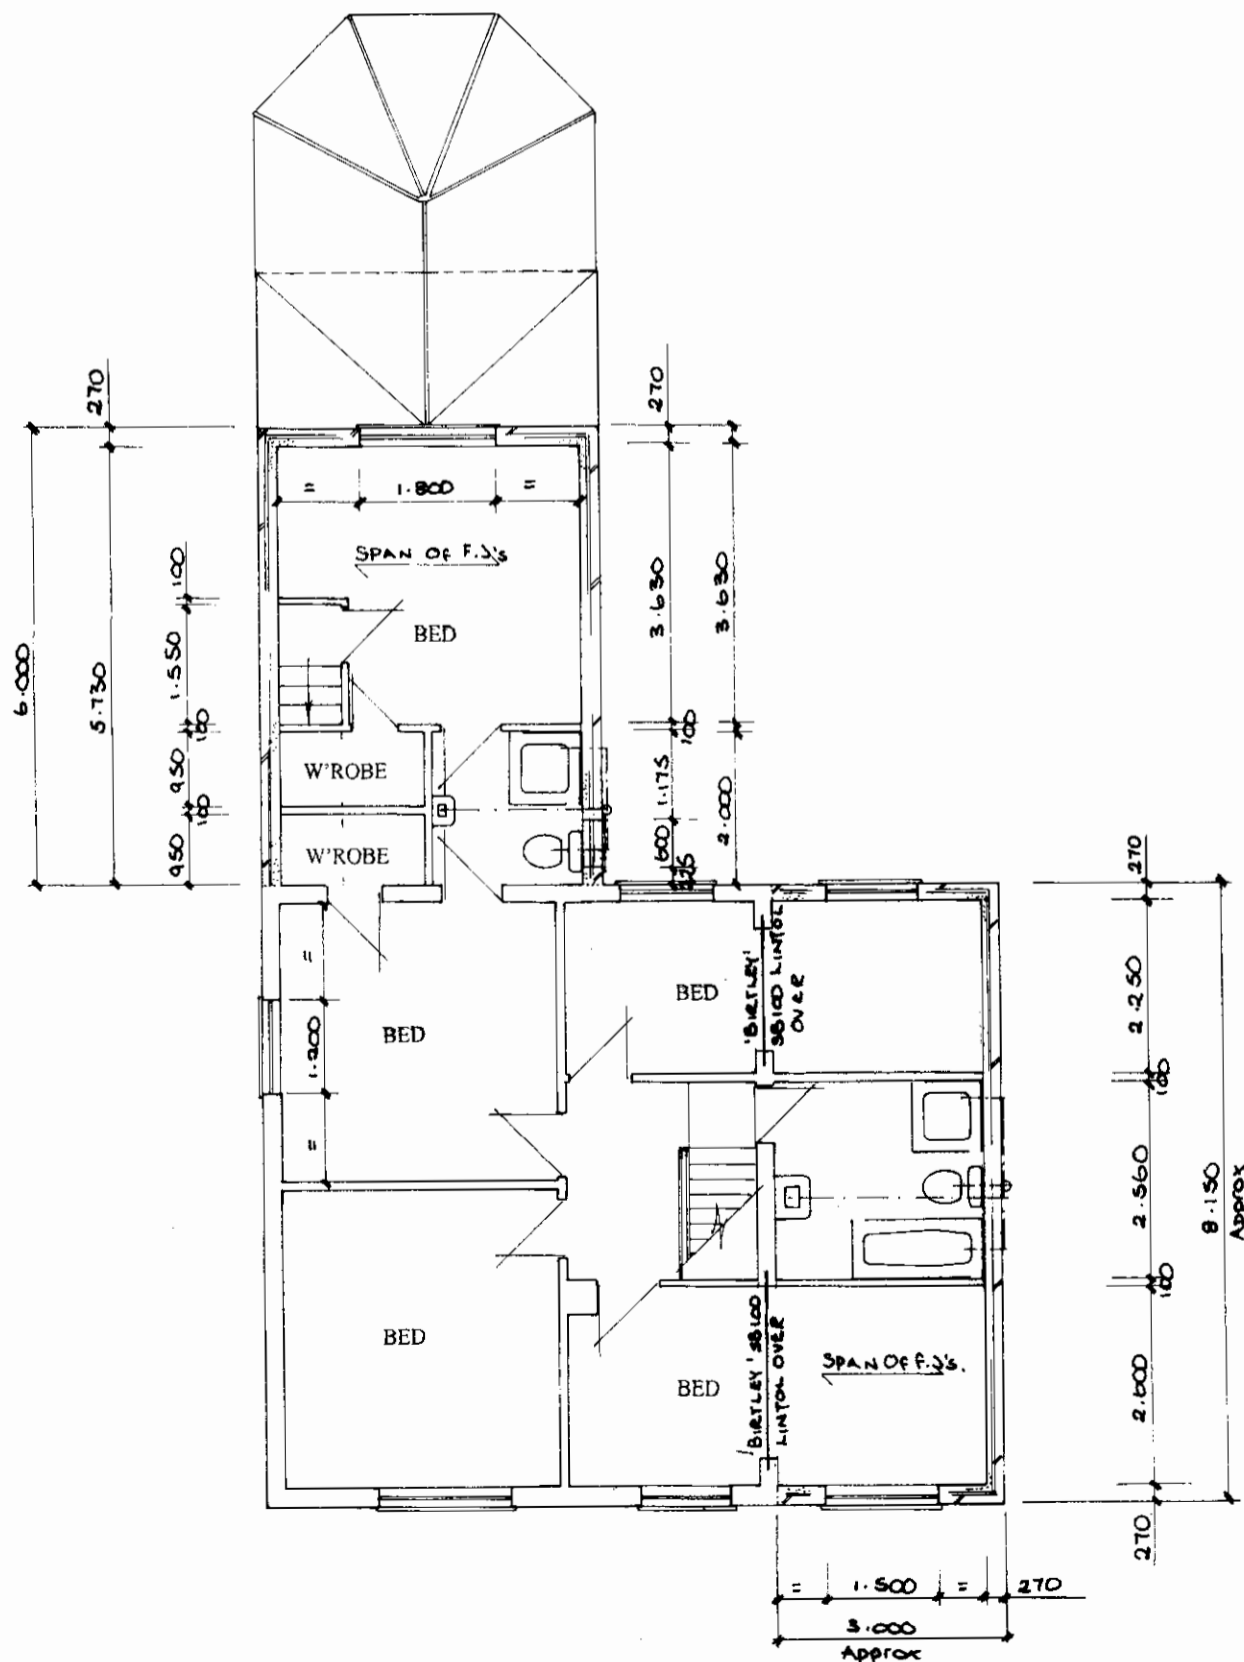

FIRST FLOOR PLAN
SCALE 1 : 100

© The copyright of all of these details remains the property of Kilikopela Building Design Ltd. at all times. These details may only be reproduced with the written permission of Kilikopela Building Design Ltd.



**PROPOSED TWO STOREY EXTENSION, SECOND STOREY EXTENSION & INTERNAL
ALTERATIONS – AT – 2 CHURCH LANE, BOTTESFORD, SCUNTHORPE
- FOR – MR K BROWN**

DEVELOPER'S SIGNATURE
19 OCT 2006
7 00 PM



FRONT ELEVATION



Conservatory is diagrammatic
only and is subject to change


REAR ELEVATION

SCALE 1 : 100




**PROPOSED TWO STOREY EXTENSION, SECOND STOERY EXTENSION & INTERNAL
ALTERATIONS – AT – 2 CHURCH LANE, BOTTESFORD, SCUNTHORPE
- FOR – MR K BROWN**

DEVELOPMENT CONTROL
19 OCT 2006

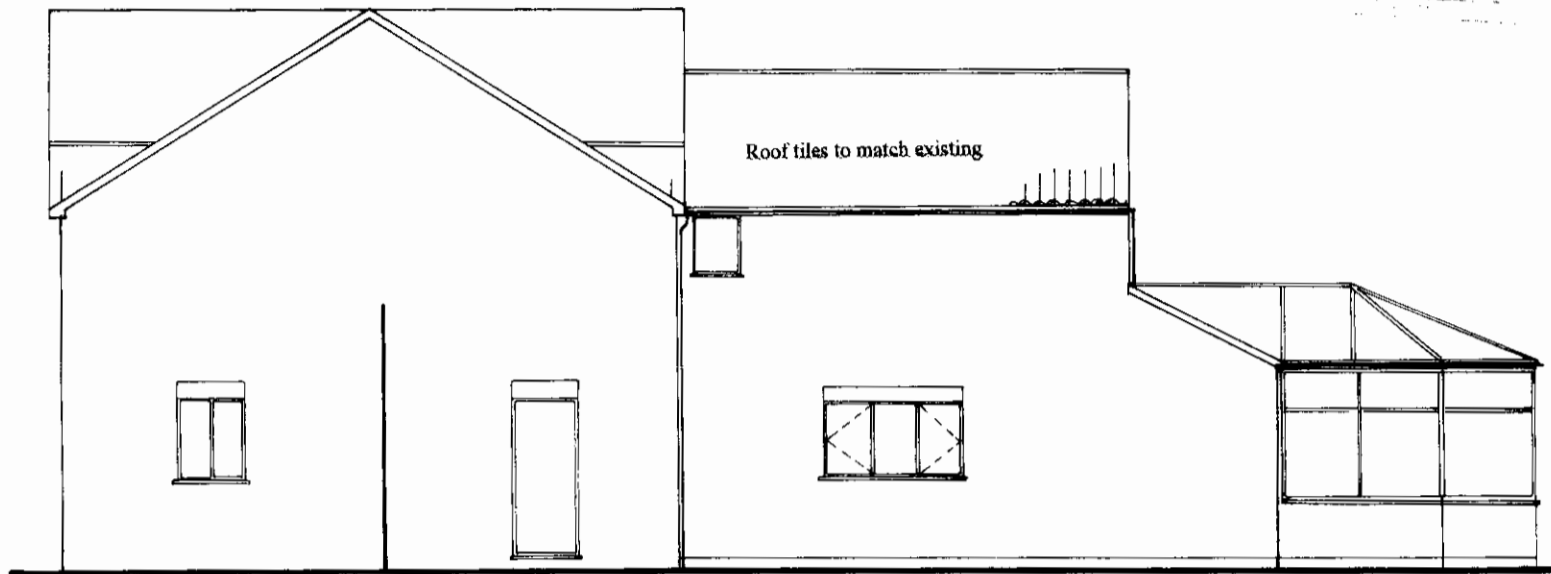

RIGHT HAND ELEVATION

SUPERSEDED

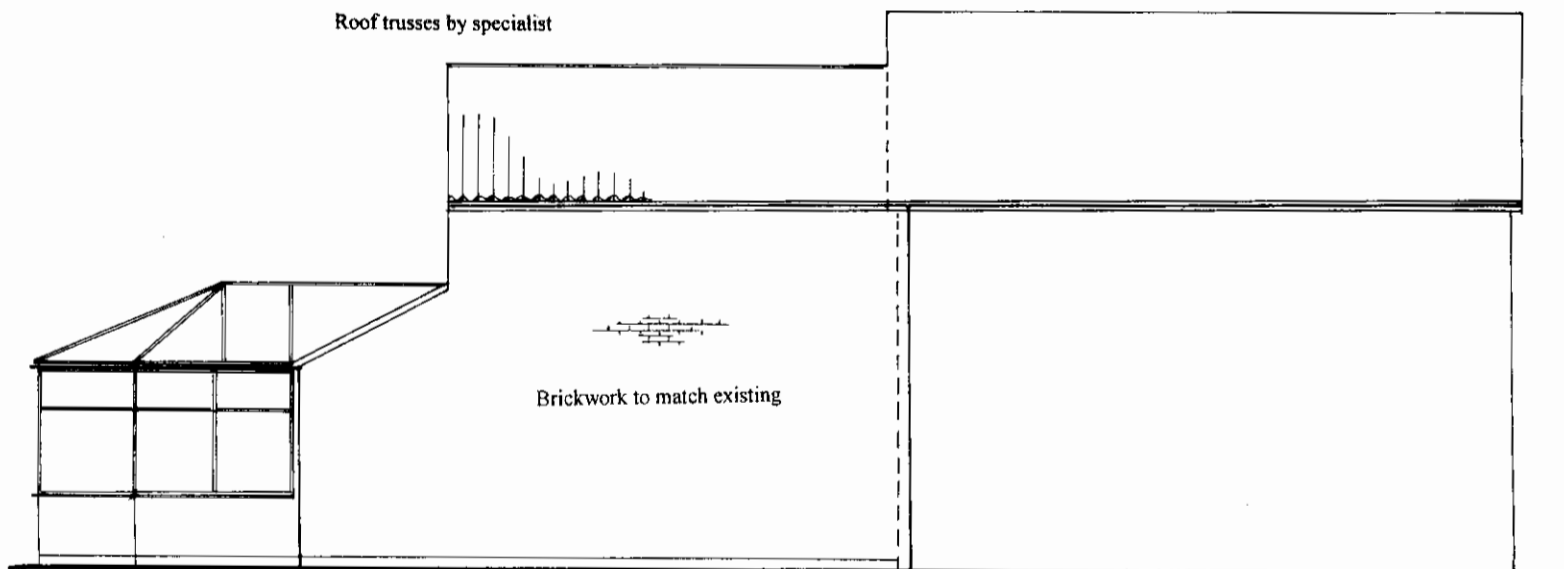

LEFT HAND ELEVATION

SCALE 1 : 100




**KILIKOPELA
BUILDING
DESIGN LTD.**

Project No
B.11/06


Sketch No
S.K.6

**PROPOSED TWO STOREY EXTENSION, SECOND STOREY EXTENSION & INTERNAL
ALTERATIONS - AT - 2 CHURCH LANE, BOTTESFORD, SCUNTHORPE
- FOR - MR K BROWN**

NEW YORK
26 OCT 05

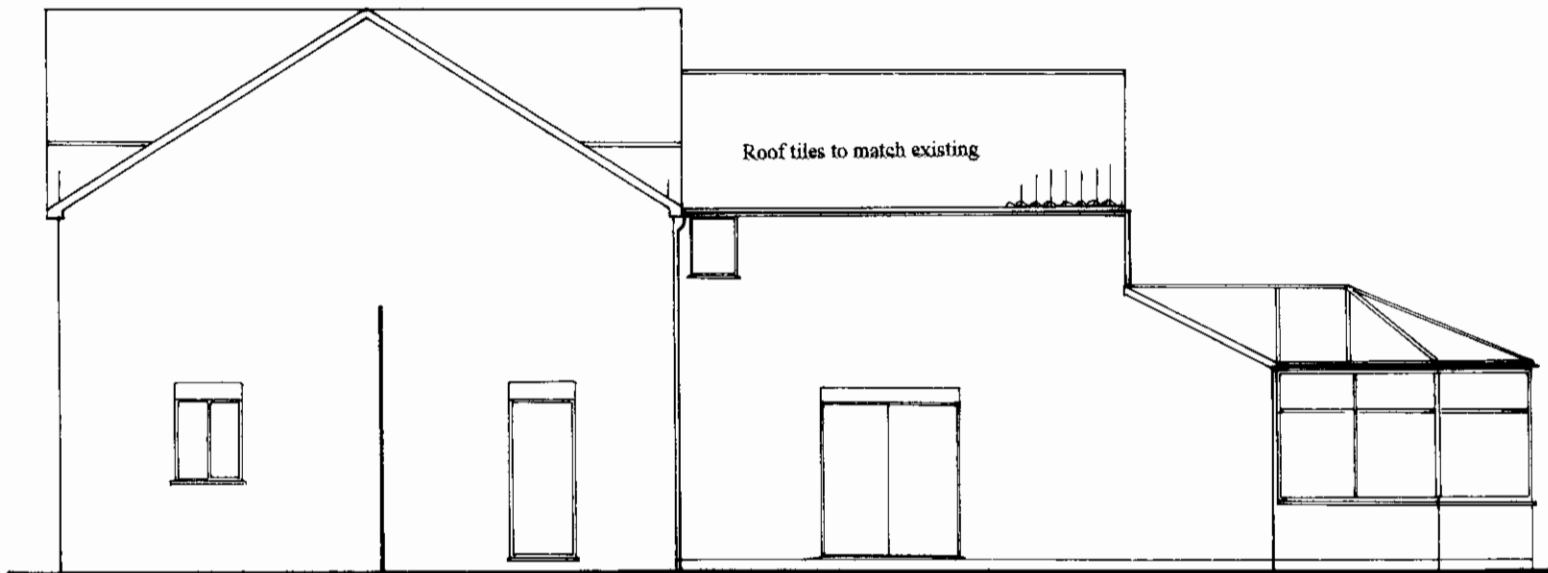

RIGHT HAND ELEVATION

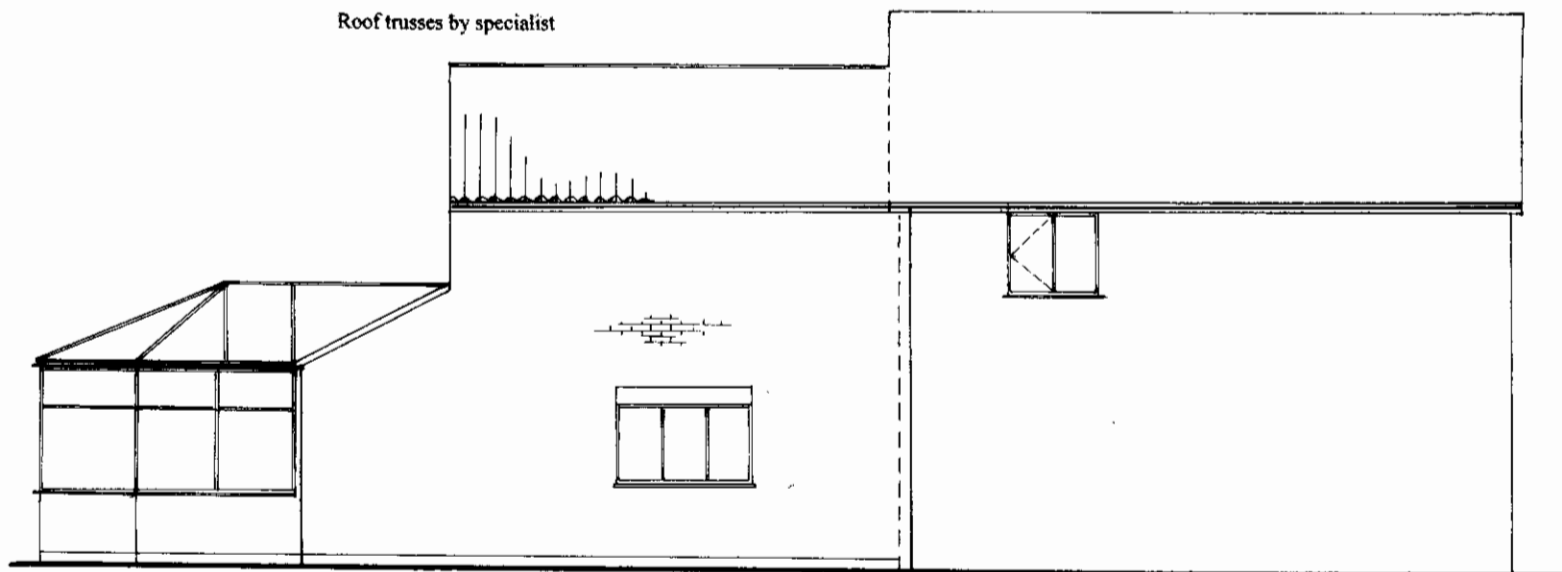

LEFT HAND ELEVATION

SCALE 1 : 100

**AMENDED
DRAWING**