



Existing First Floor

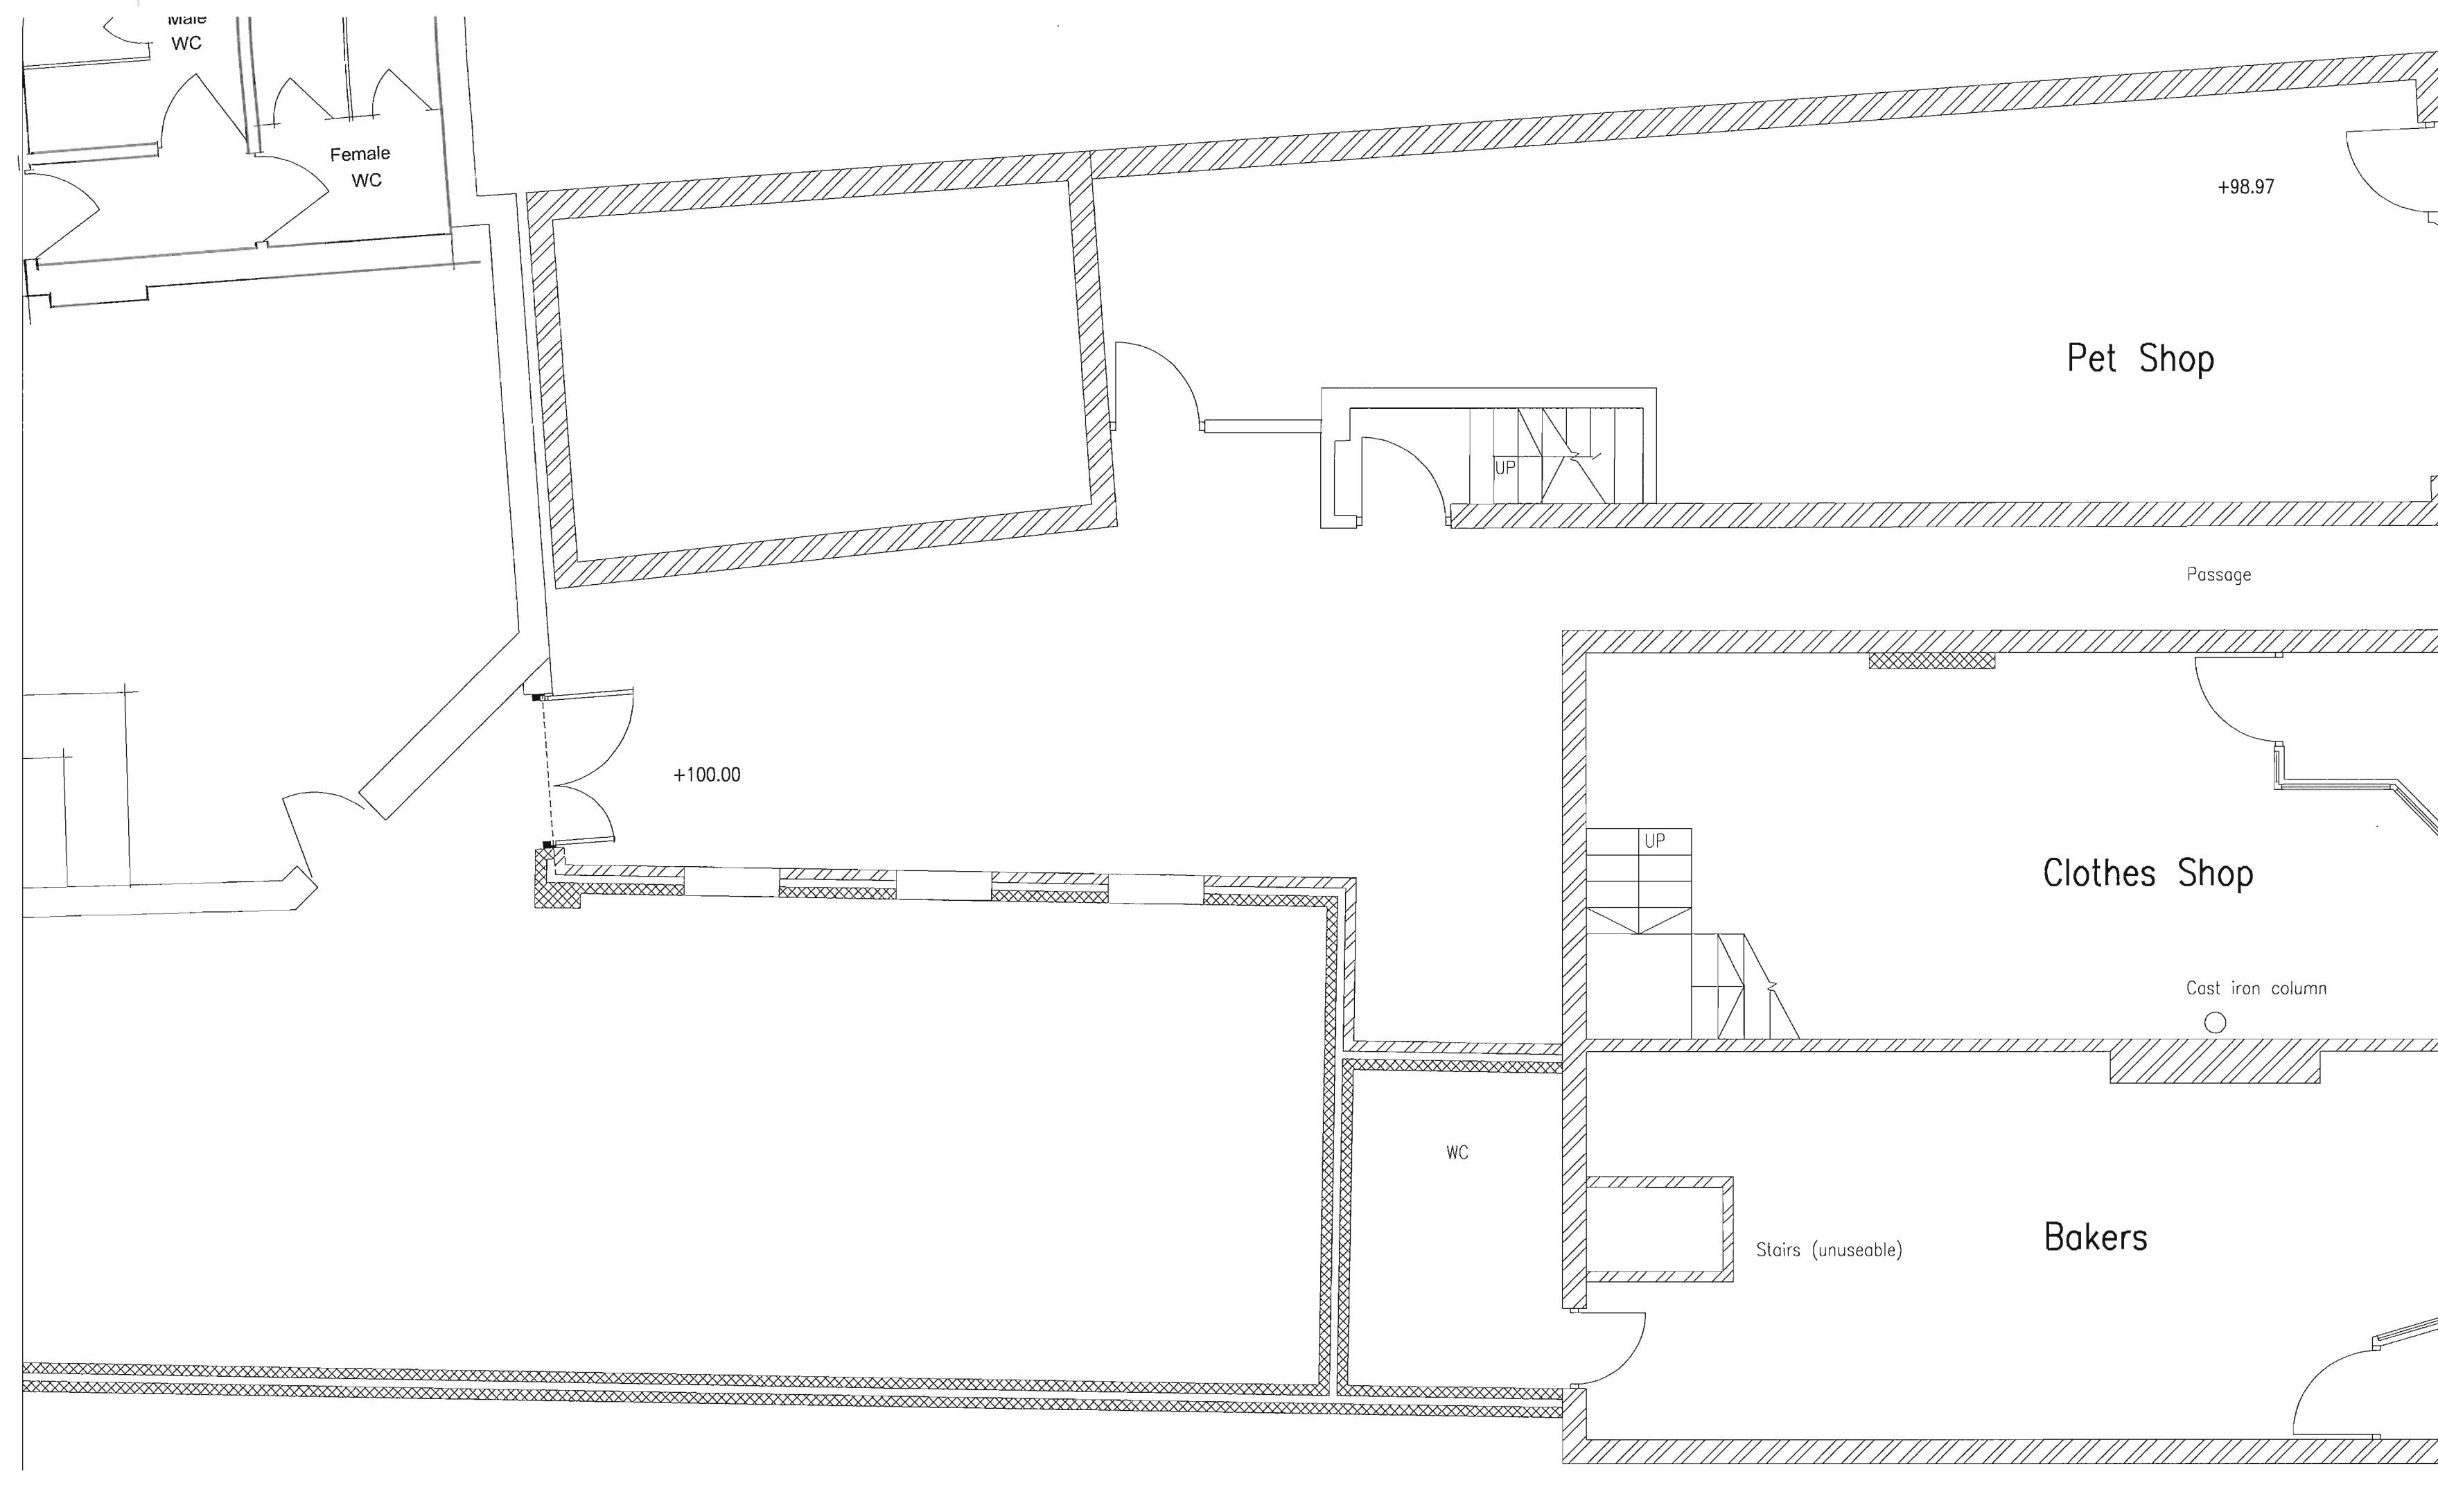

Existing Ground Floor

Notes

1. VERIFY DIMENSIONS, COMPONENTS & ASSEMBLIES ON SITE PRIOR TO MANUFACTURE, CONSTRUCTION OR SUPPLY.
2. WHERE NO SYMBOLS ARE GIVEN FOR DIMENSIONS, WHOLE NUMBERS INDICATE MILLIMETRES & DECIMALISED INDICATE METRES.
3. ALL MATERIALS, CONSTRUCTION AND DETAILS SHOWN OR IMPLIED BY THIS DRAWING MUST COMPLY WITH CURRENT BRITISH STANDARDS, CODES OF PRACTICE, PLANNING/BUILDING REGULATIONS, HSE LEGISLATION AND CLIENT'S PARTICULAR SPECIFICATIONS.

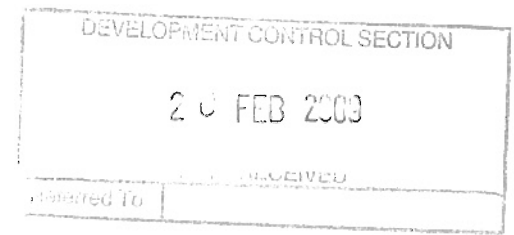

Rev	Dr'n	Ch'd	Rw'd	Date
Client Mr J Mullen				
Project Title Exchange Coach House Inn Bigby Street - Brigg.				
Drawing Title Existing Floor Plans				
Scale	1:50	Status	Preliminary	
Date	Nov 06	Drawn By	VS	Checked By / Reviewed By
Siddle Grimley Hage Consulting Engineers Swan House, Exchange Road, Lincoln. LN6 5JZ Tel: 44+ (0)1522 697111 Fax: 44+ (0)1522 697444 Email: design@sghconsulting.co.uk				
Job Number / Drawing Number	2509-001			Rev