

7136/L0014/PH

07 May 2010

North Lincolnshire Council
Highways and Planning
Church Square House
PO Box 42
Scunthorpe
North Lincolnshire
DN15 6XQ

For the Attention of Graeme Moore

Dear Graeme,

**Wimpey No-Fines Flatted Blocks at Anderson Road, Holgate Road, Pryme Road,
Warley Road and Healey Road, Scunthorpe – Planning Application - PA/2010/0118,
PA/2010/0119, PA/2010/0120 and PA/2010/0121**

With reference to the above and in response to Andrea Brocklebank's comments on the 23rd April 2010, I am pleased to enclose the site plan showing the location of trees that maybe affected by our works. This drawing is to accompany the Arboricultural Assessment Report, dated March 2010 for Wimpey Homes produced by Wold Ecology Ltd.


As regards to providing a method statement of type of fencing and the timeline of works indicating when protective fencing would be put in place and removed, this information will be provided once we are aware which trees have Tree Preservation Orders on them and which ones you have a particular concerns about.

If you wish to discuss this or require any additional information please do not hesitate to contact me.

Yours sincerely
For MICHAEL DYSON ASSOCIATES LTD



Pete Harrison
Assistant Project Manager

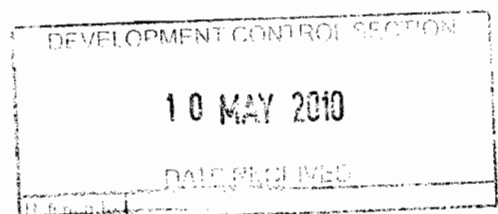



West House, Meltham Road,
Honley, Holmfirth HD9 6LB

T. 01484 666888
F. 01484 664186

enquiries@mdyson.co.uk
www.mdyson.co.uk

A company registered in England No: 2903668
V.A.T No. 567 2782 04

Do not scale from this drawing.
 All dimensions must be checked on site by the Contractor prior to the commencement of any fabrication or building works.
 Where applicable, dimensions and details are to be read in conjunction with specialist consultants' drawings and/or other specifications, any disparity is to be brought to the attention of Michael Dyson Associates Limited prior to the commencement of any fabrication or building works.
 © This drawing is the property and copyright of Michael Dyson Associates Limited; it shall not be copied to any other party without the express written consent of an authorised director of Michael Dyson Associates Limited.

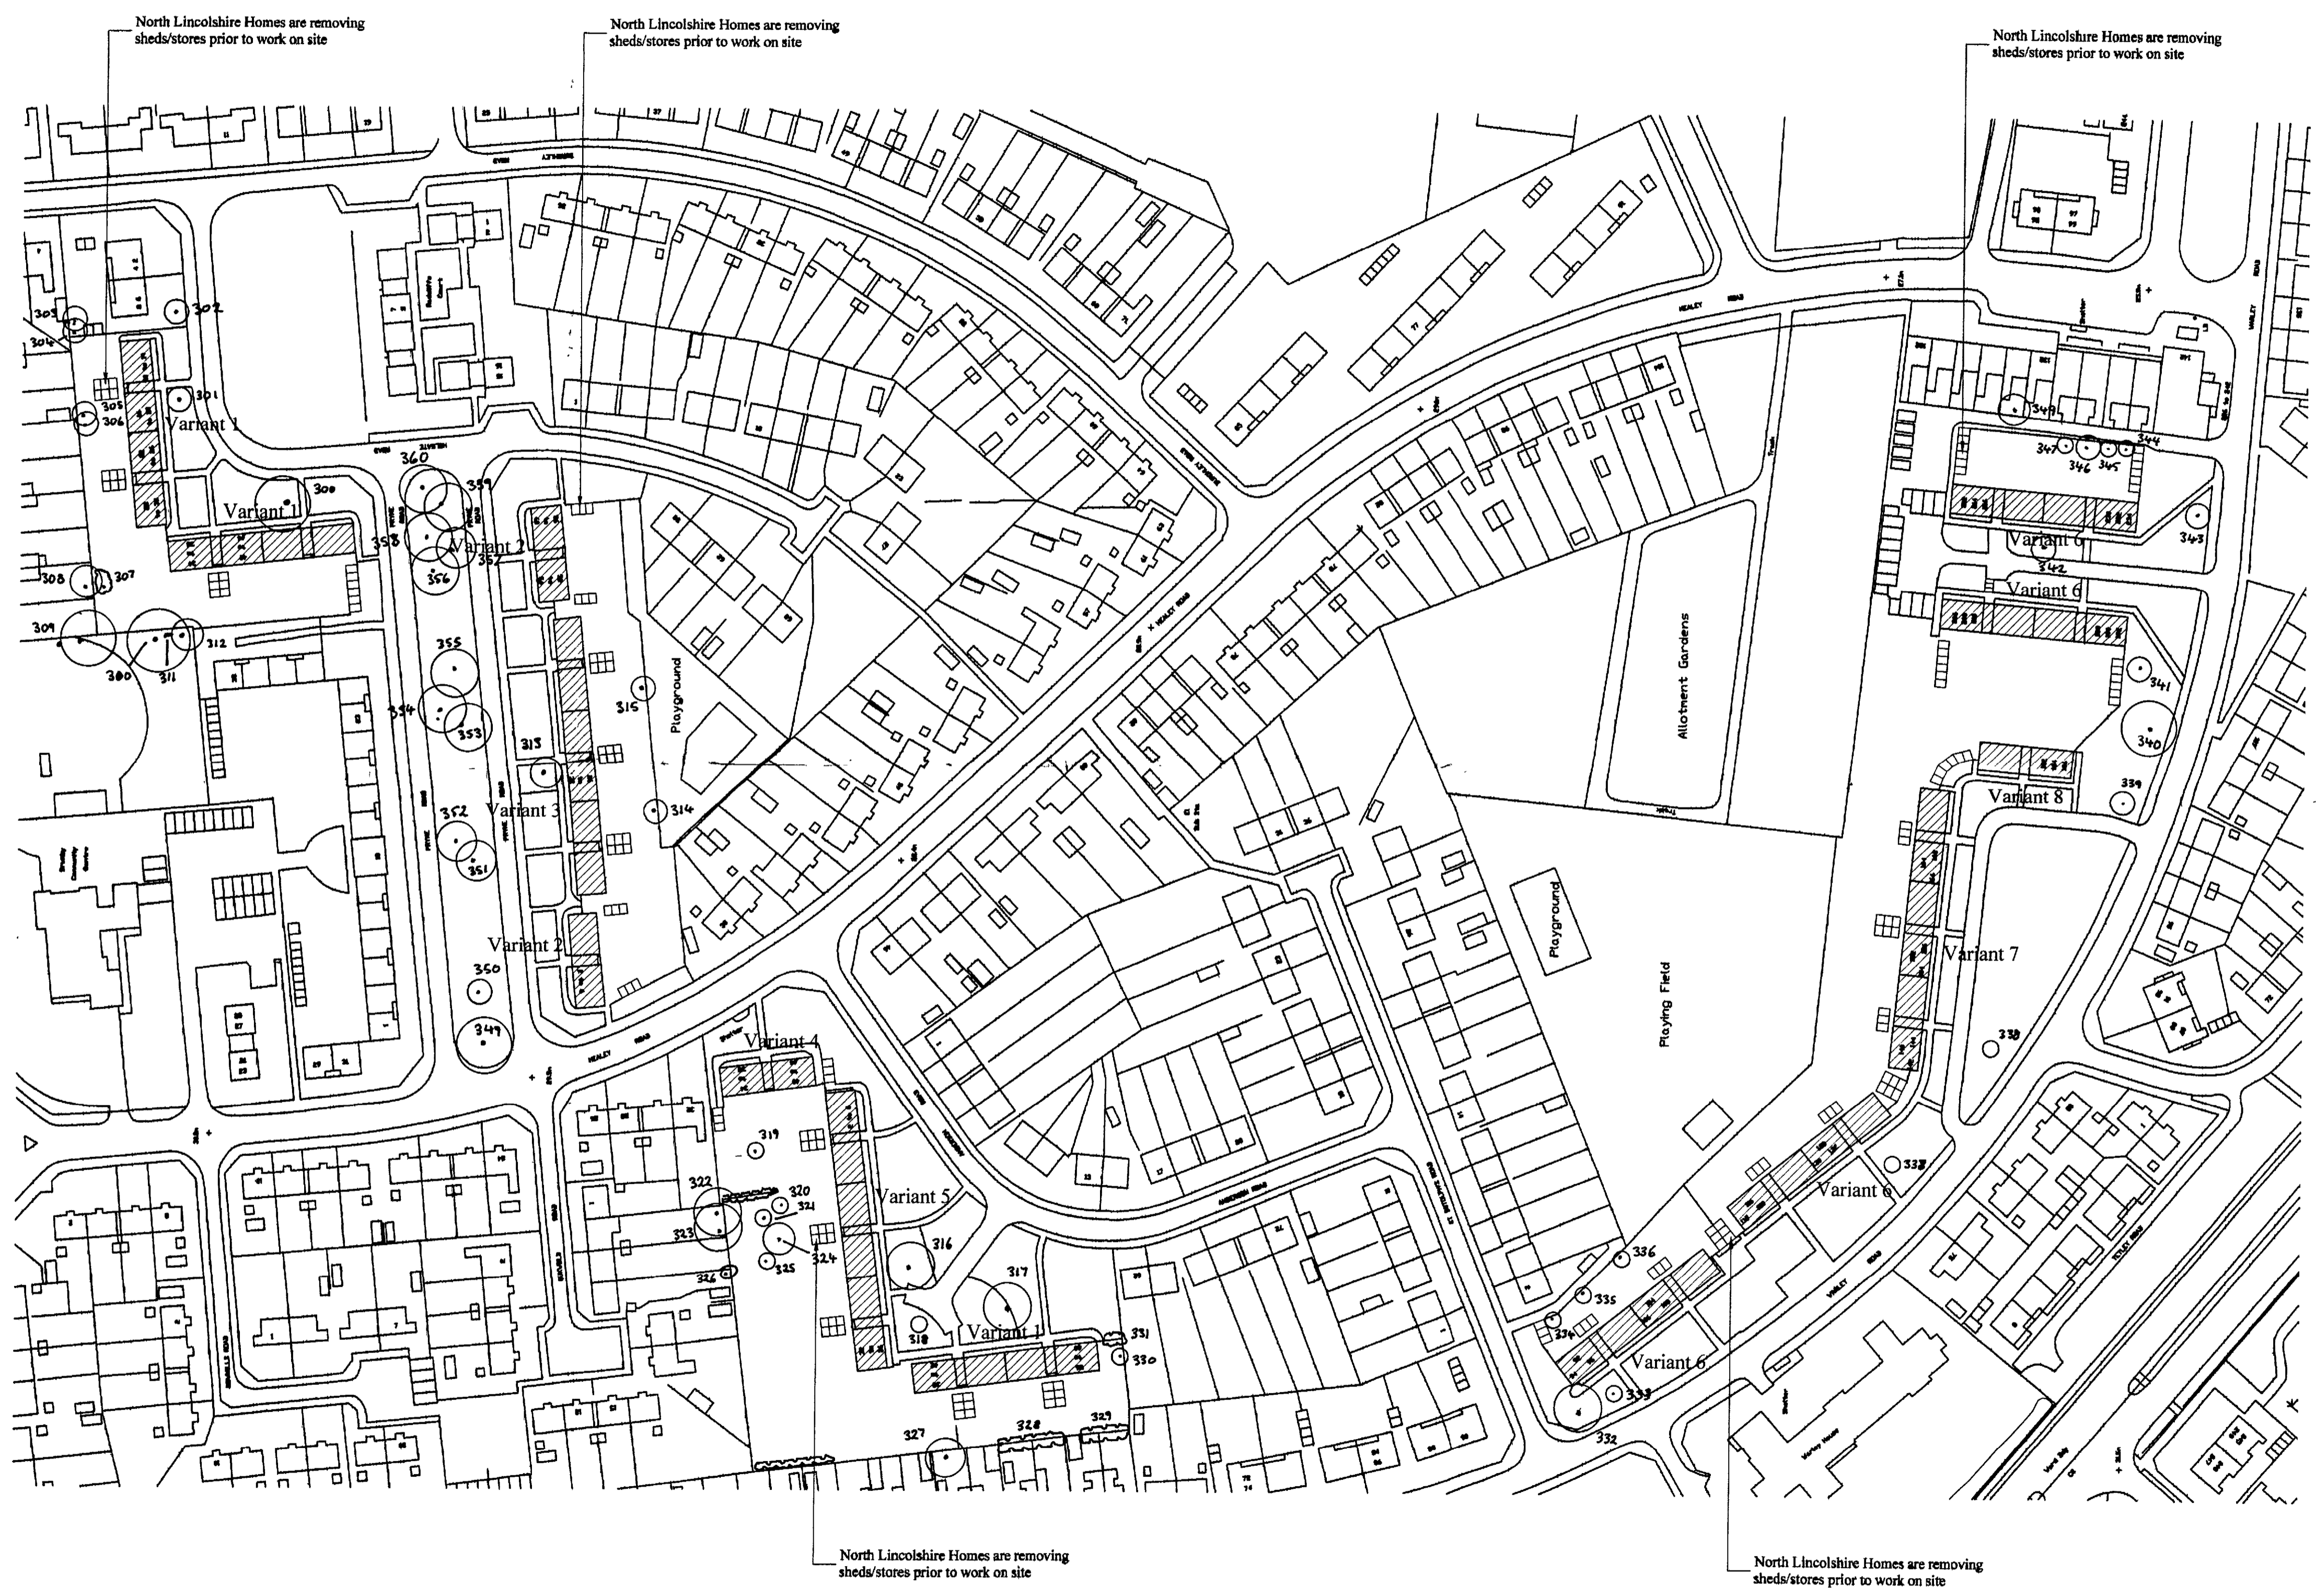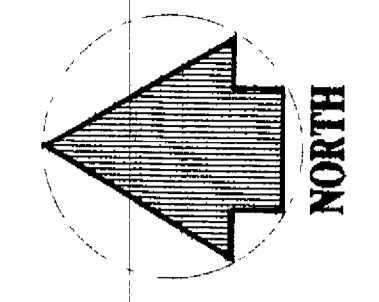

EXISTING LOCATION PLAN
 (Scale 1:1000)

NOTES

REV	DATE	AMENDMENTS	BY	APP'D



Michael Dyson associates Ltd
 Excellence in Housing Consultancy
 West House, Meltham Road, Honley,
 Huddersfield HD9 6LB
 t. 01484 666888 f. 01484 664186
 w. www.mdysn.co.uk

PLANNING CONTROL SECTION
 10 MAY 2010
 09:15 RECEIVED

CLIENT:
NORTH LINCOLSHIRE HOMES

PROJECT:
**PRC & POST CONTRACT WORKS TO
 NON-TRAD PROPERTIES IN SCUNTHORPE**

TITLE:
**EXISTING LOCATION PLAN
 WIMPEY NO FINES PROPERTIES**

DRAWN BY:	CMD	APPROVED BY:	
DATE:	04/01/10	DATE:	
SCALE:	1:1000	ORIGINAL DRAWING SIZE:	541 x 504 - A1
DRAWING No:	309-(EX)-7136	REV	A