




Side Elevation SE

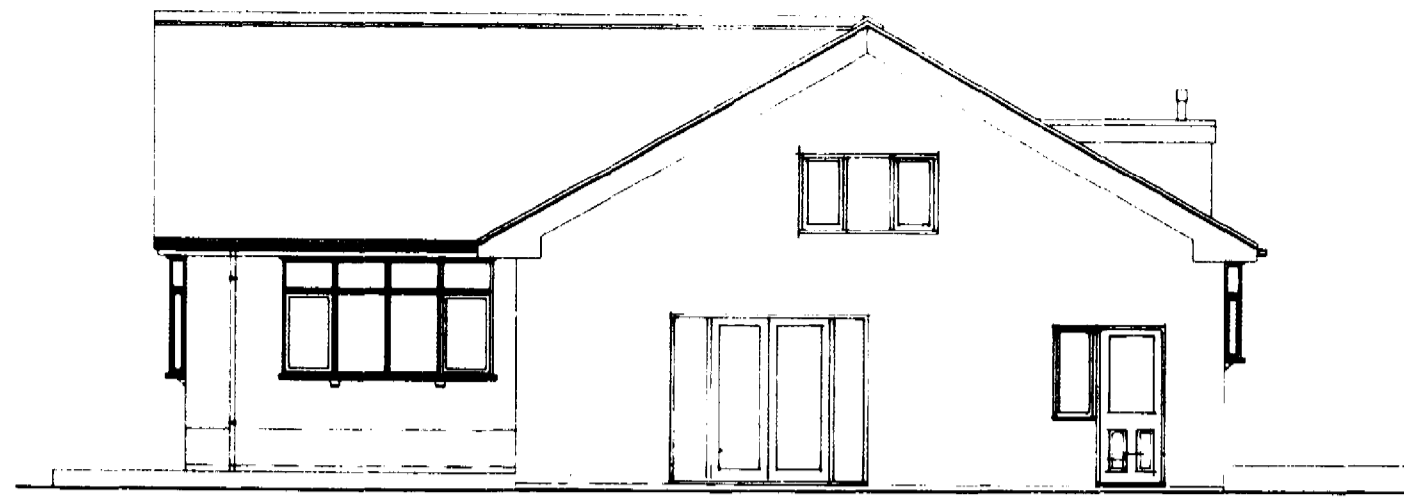


Rear Elevation NE

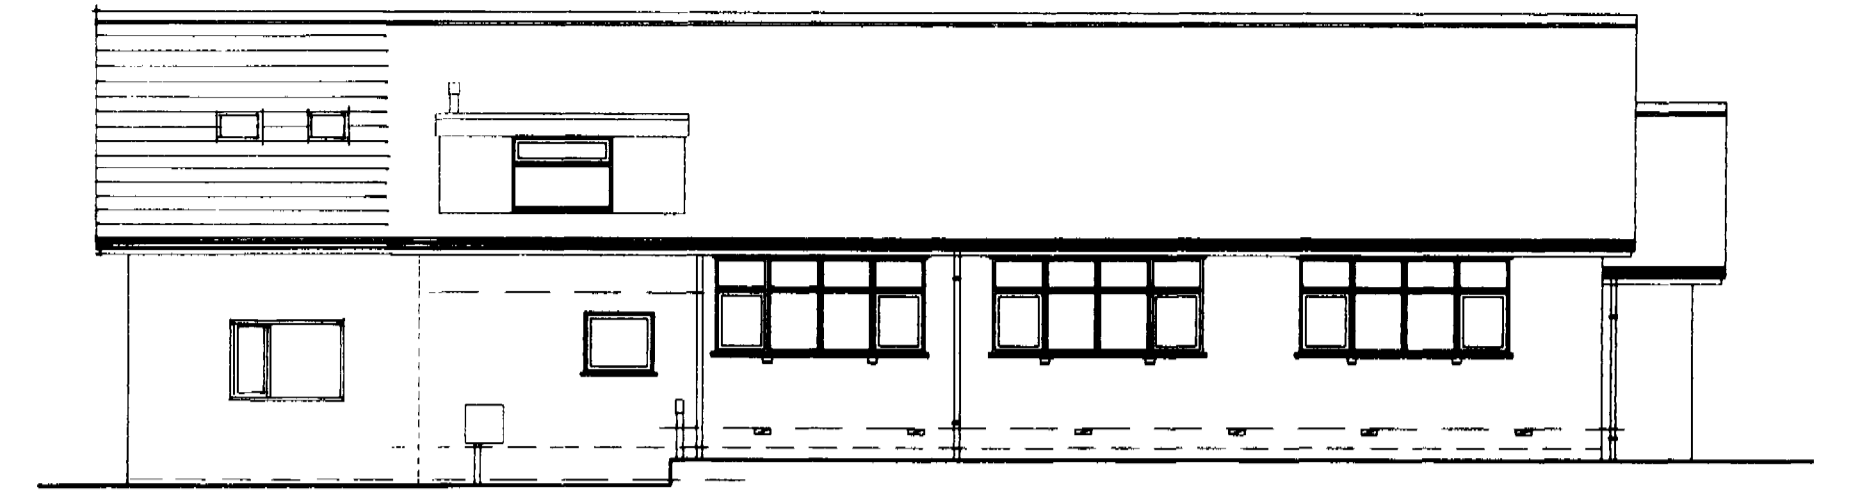

Side Elevation NW

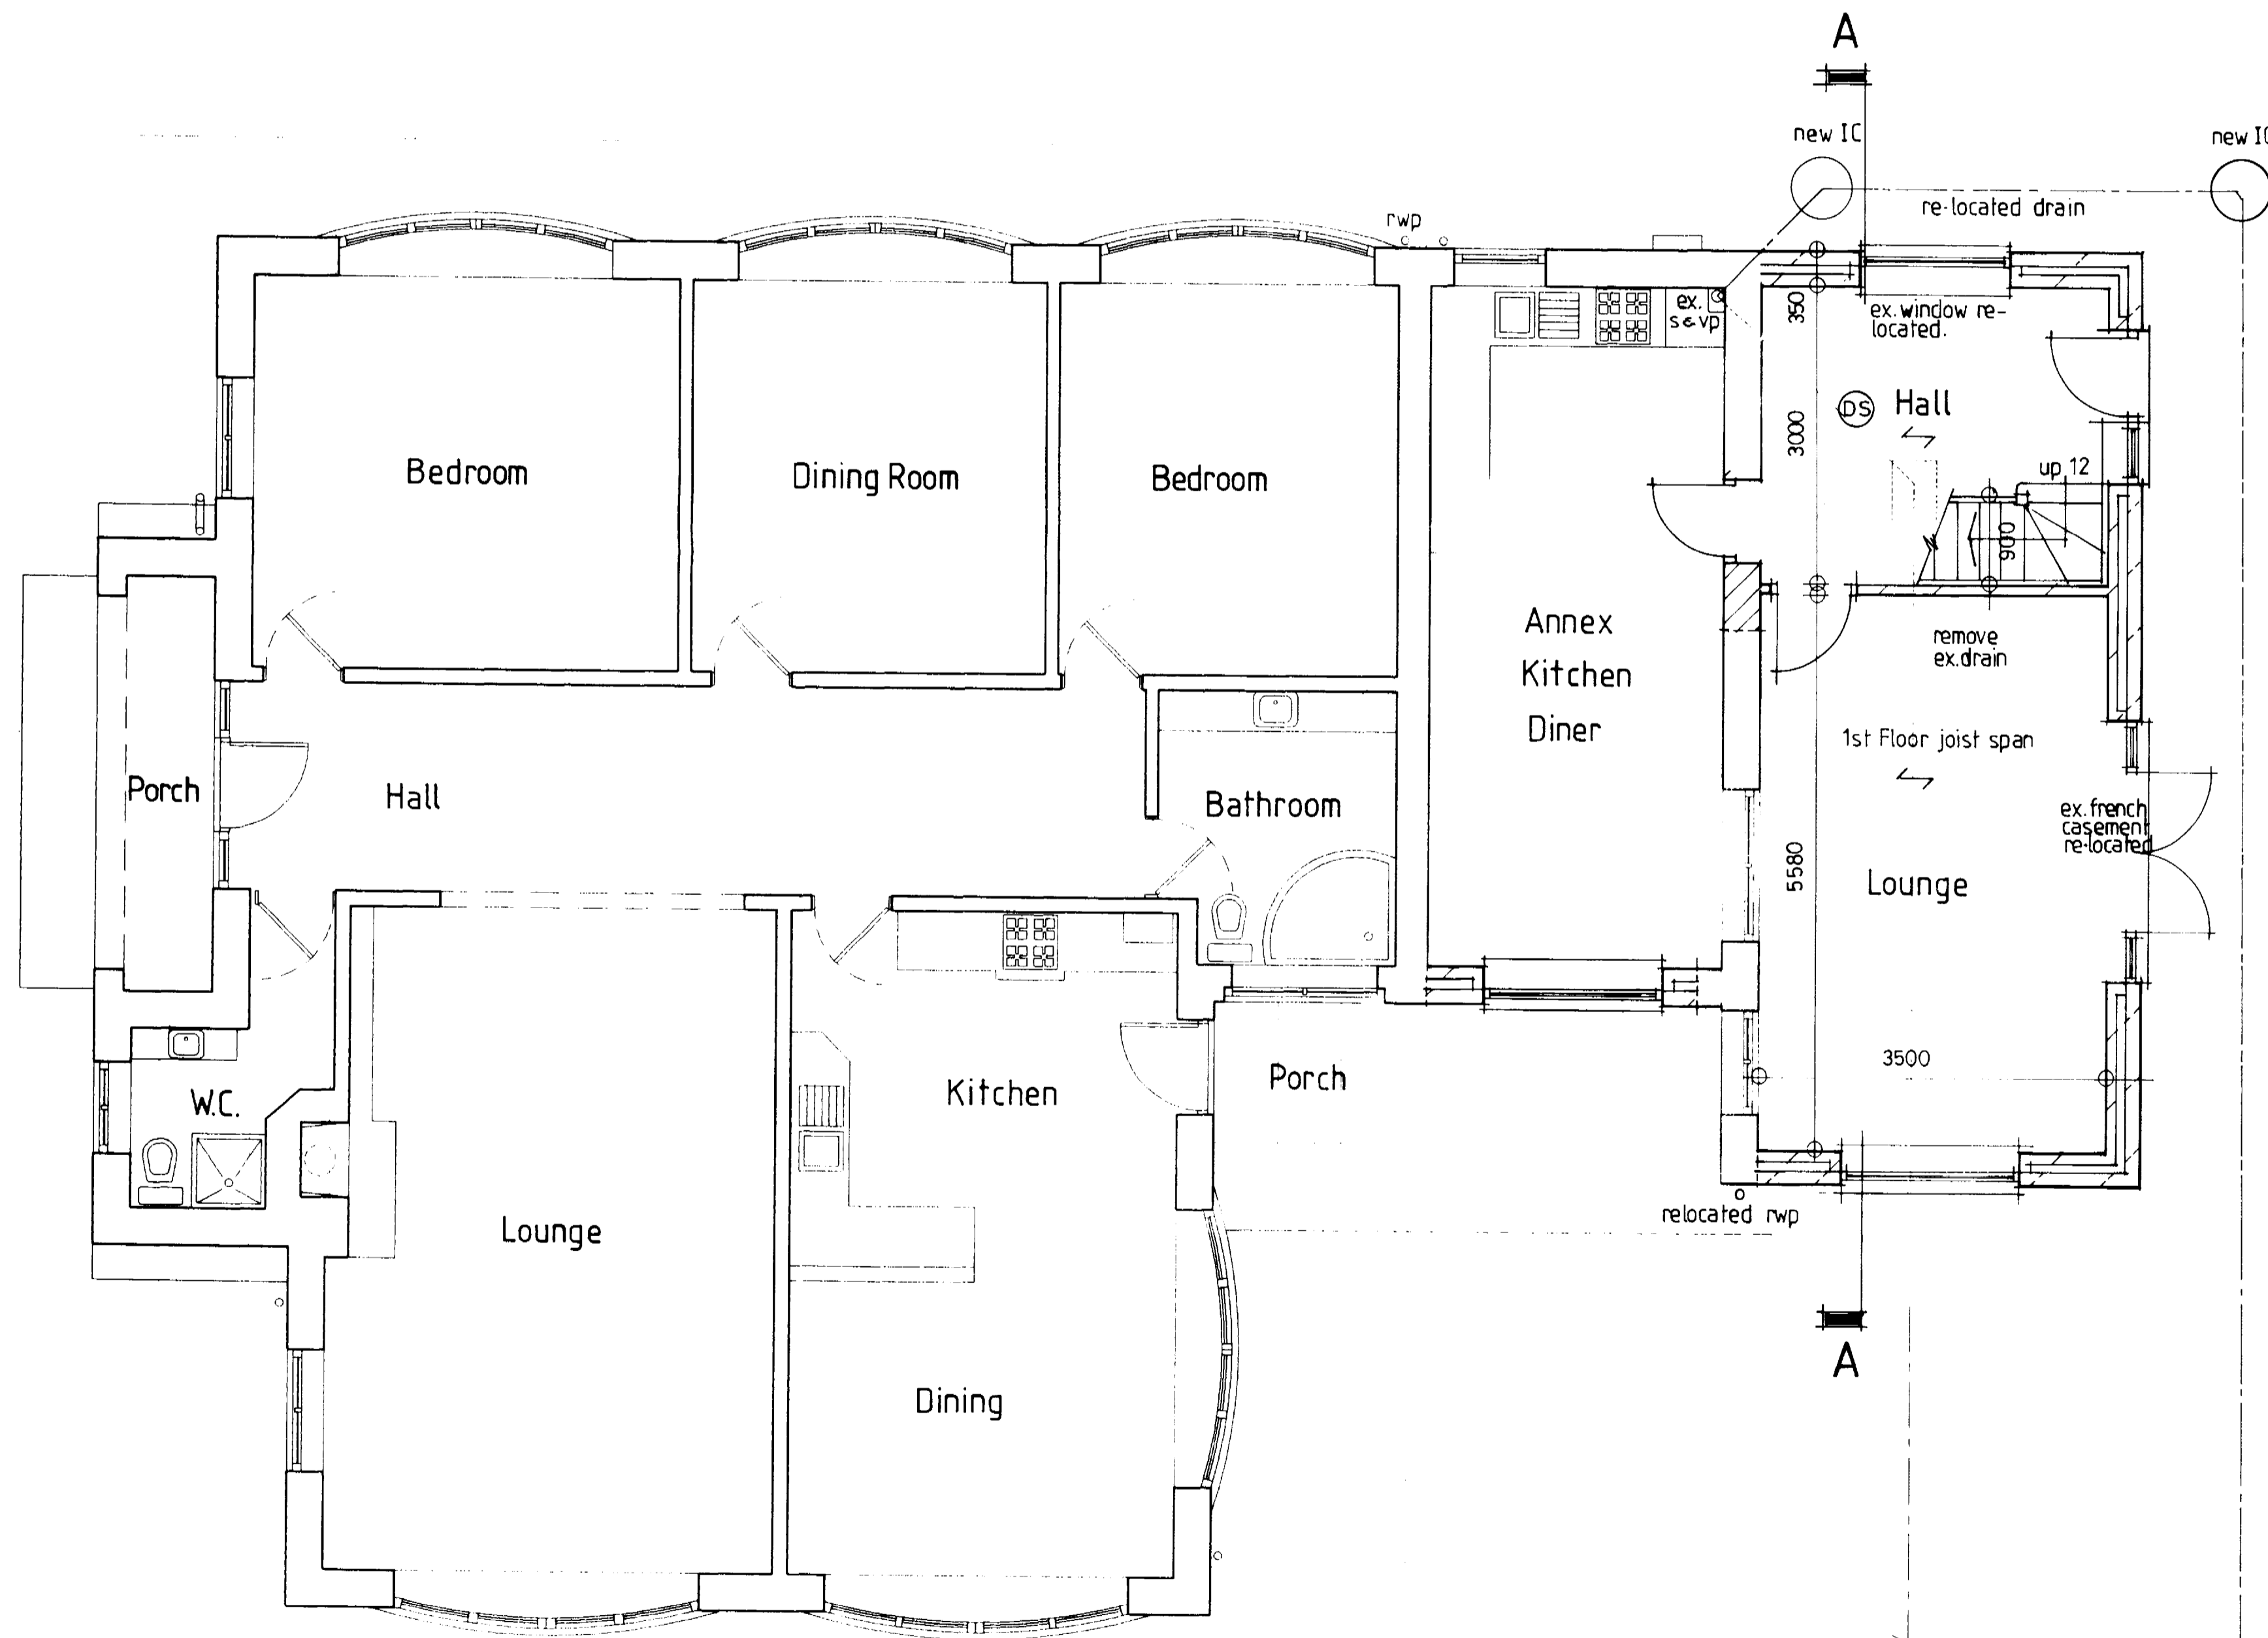

Ground Floor Plan

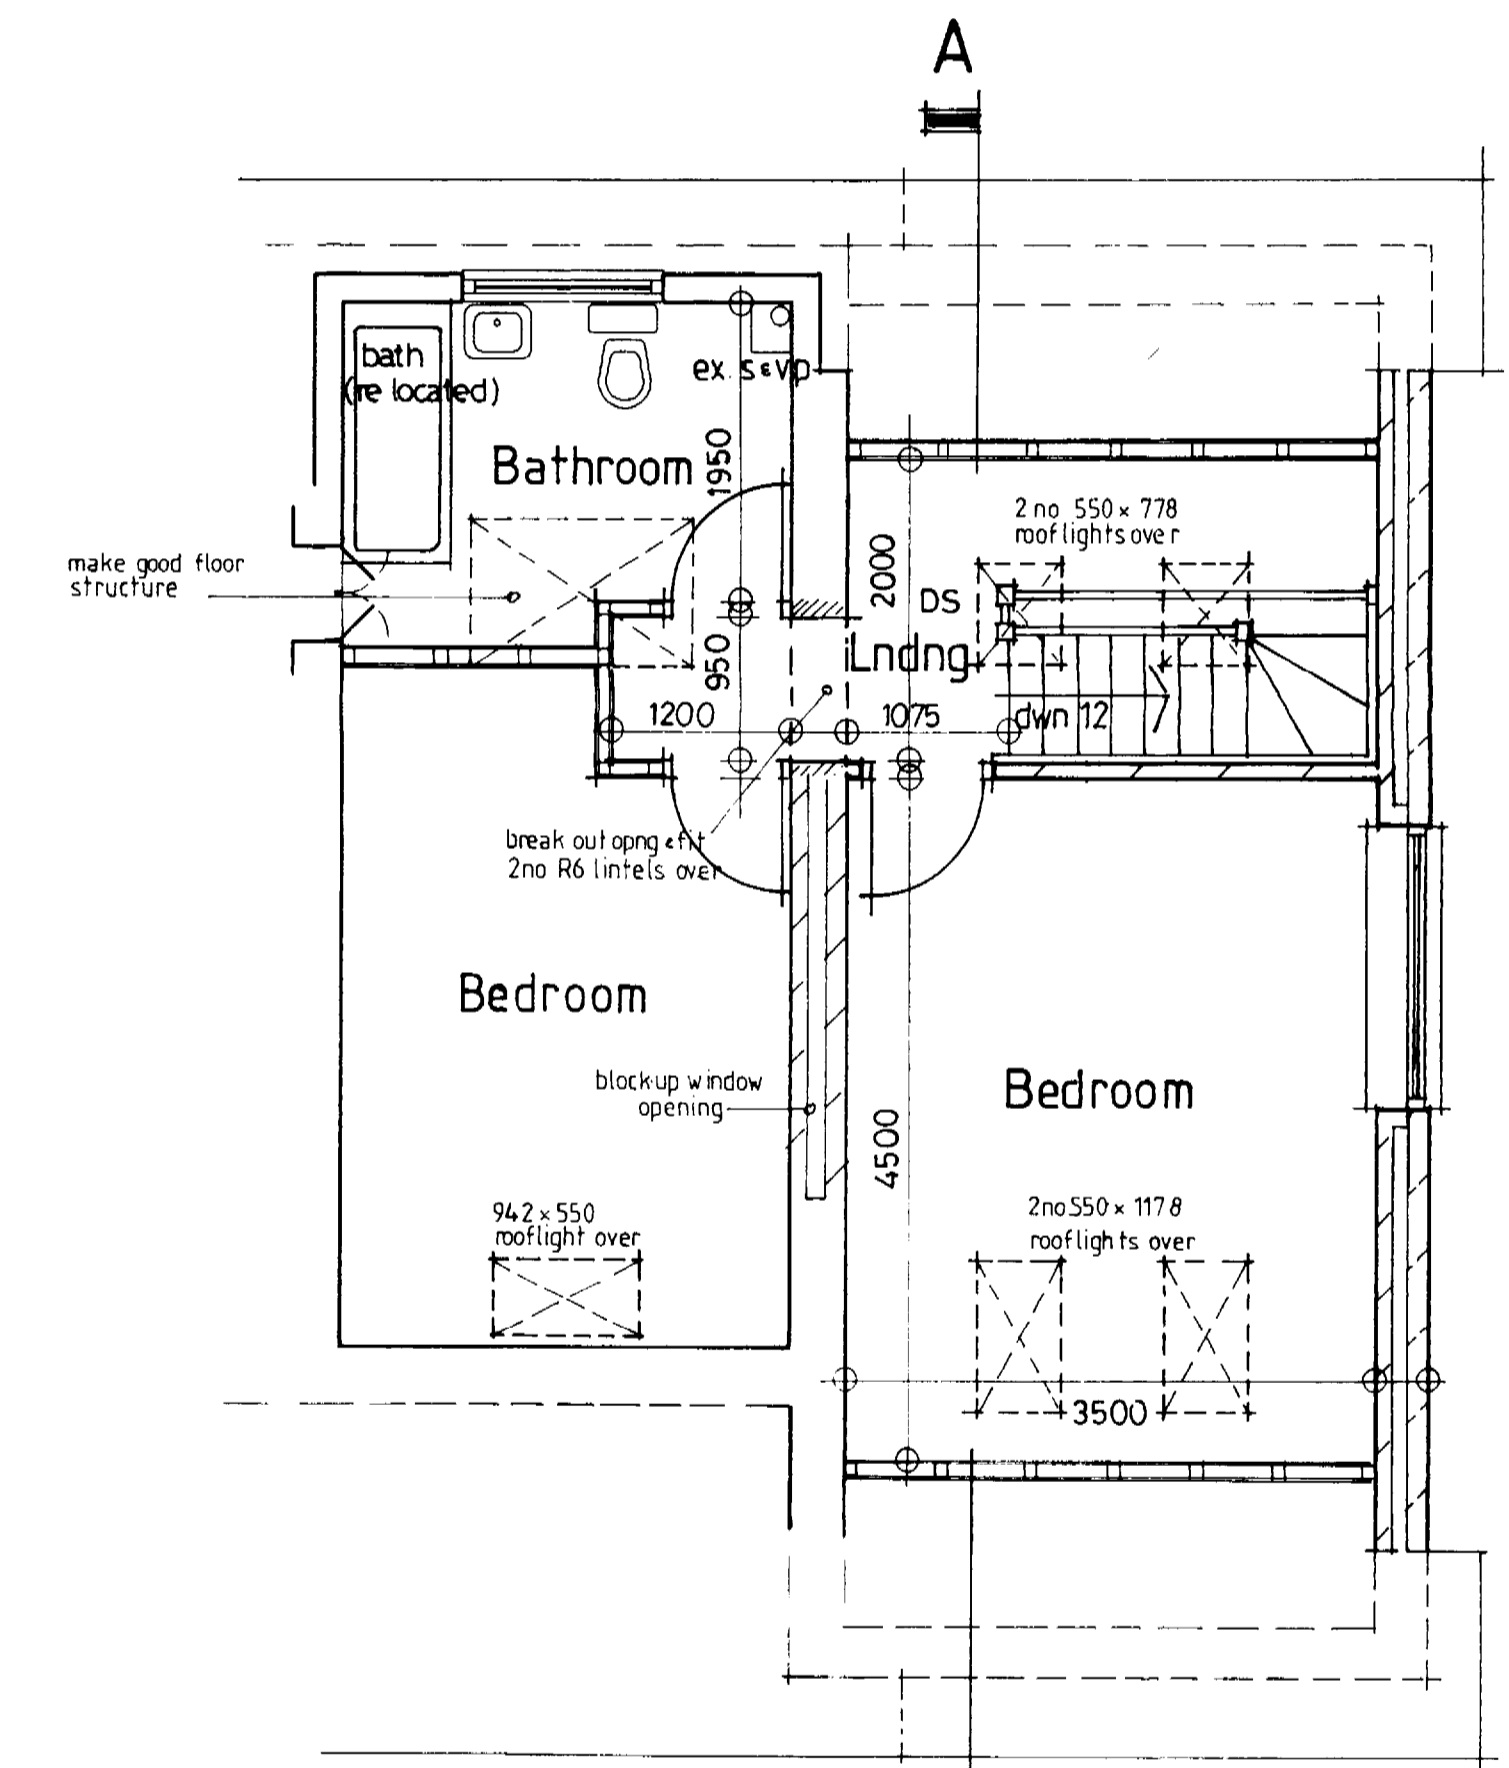

First Floor Plan

DEVELOPMENT CONTROL SECTION
- 4 AUG 2011

Project/Client.	Proposed Alterations & Extensions to Dwelling at Groudie Glen, High Street, Wroot, Doncaster for Mr & Mrs M Walker	Drawing No.	2011 / 17 / 01	
Drawing.	Plans and Elevations As PROPOSED	Date.	July 2011	1:100, 1:50

GSD Graham Smith Design. MCIAT.
Chartered Architectural Technologist & Development Consultant
1 Pinder's Court, High Street, Bawtry, Doncaster, South Yorkshire DN10 6JA •Telephone: (01302) 711807 •Fax: (01302) 711807