




Side Elevation SE

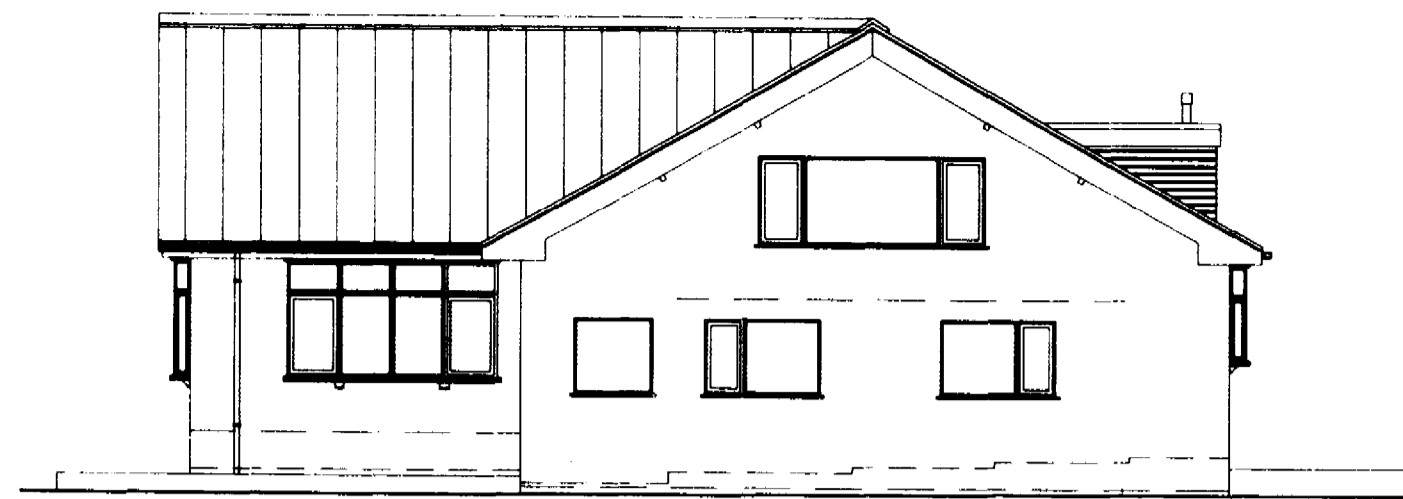


Rear Elevation NE

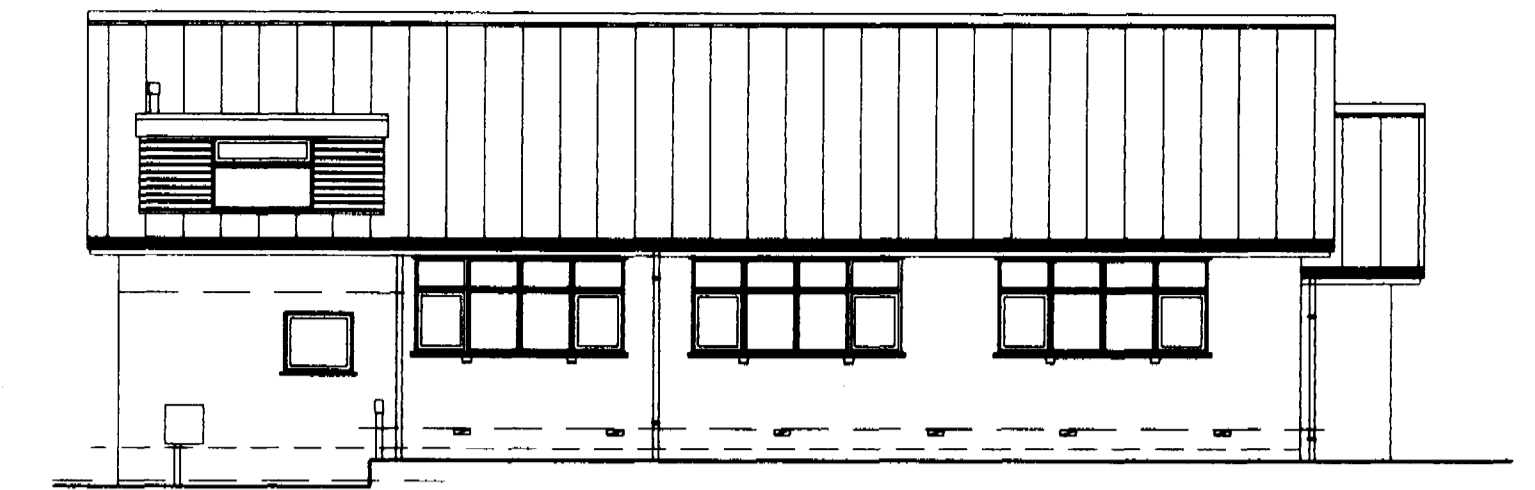

Side Elevation NW

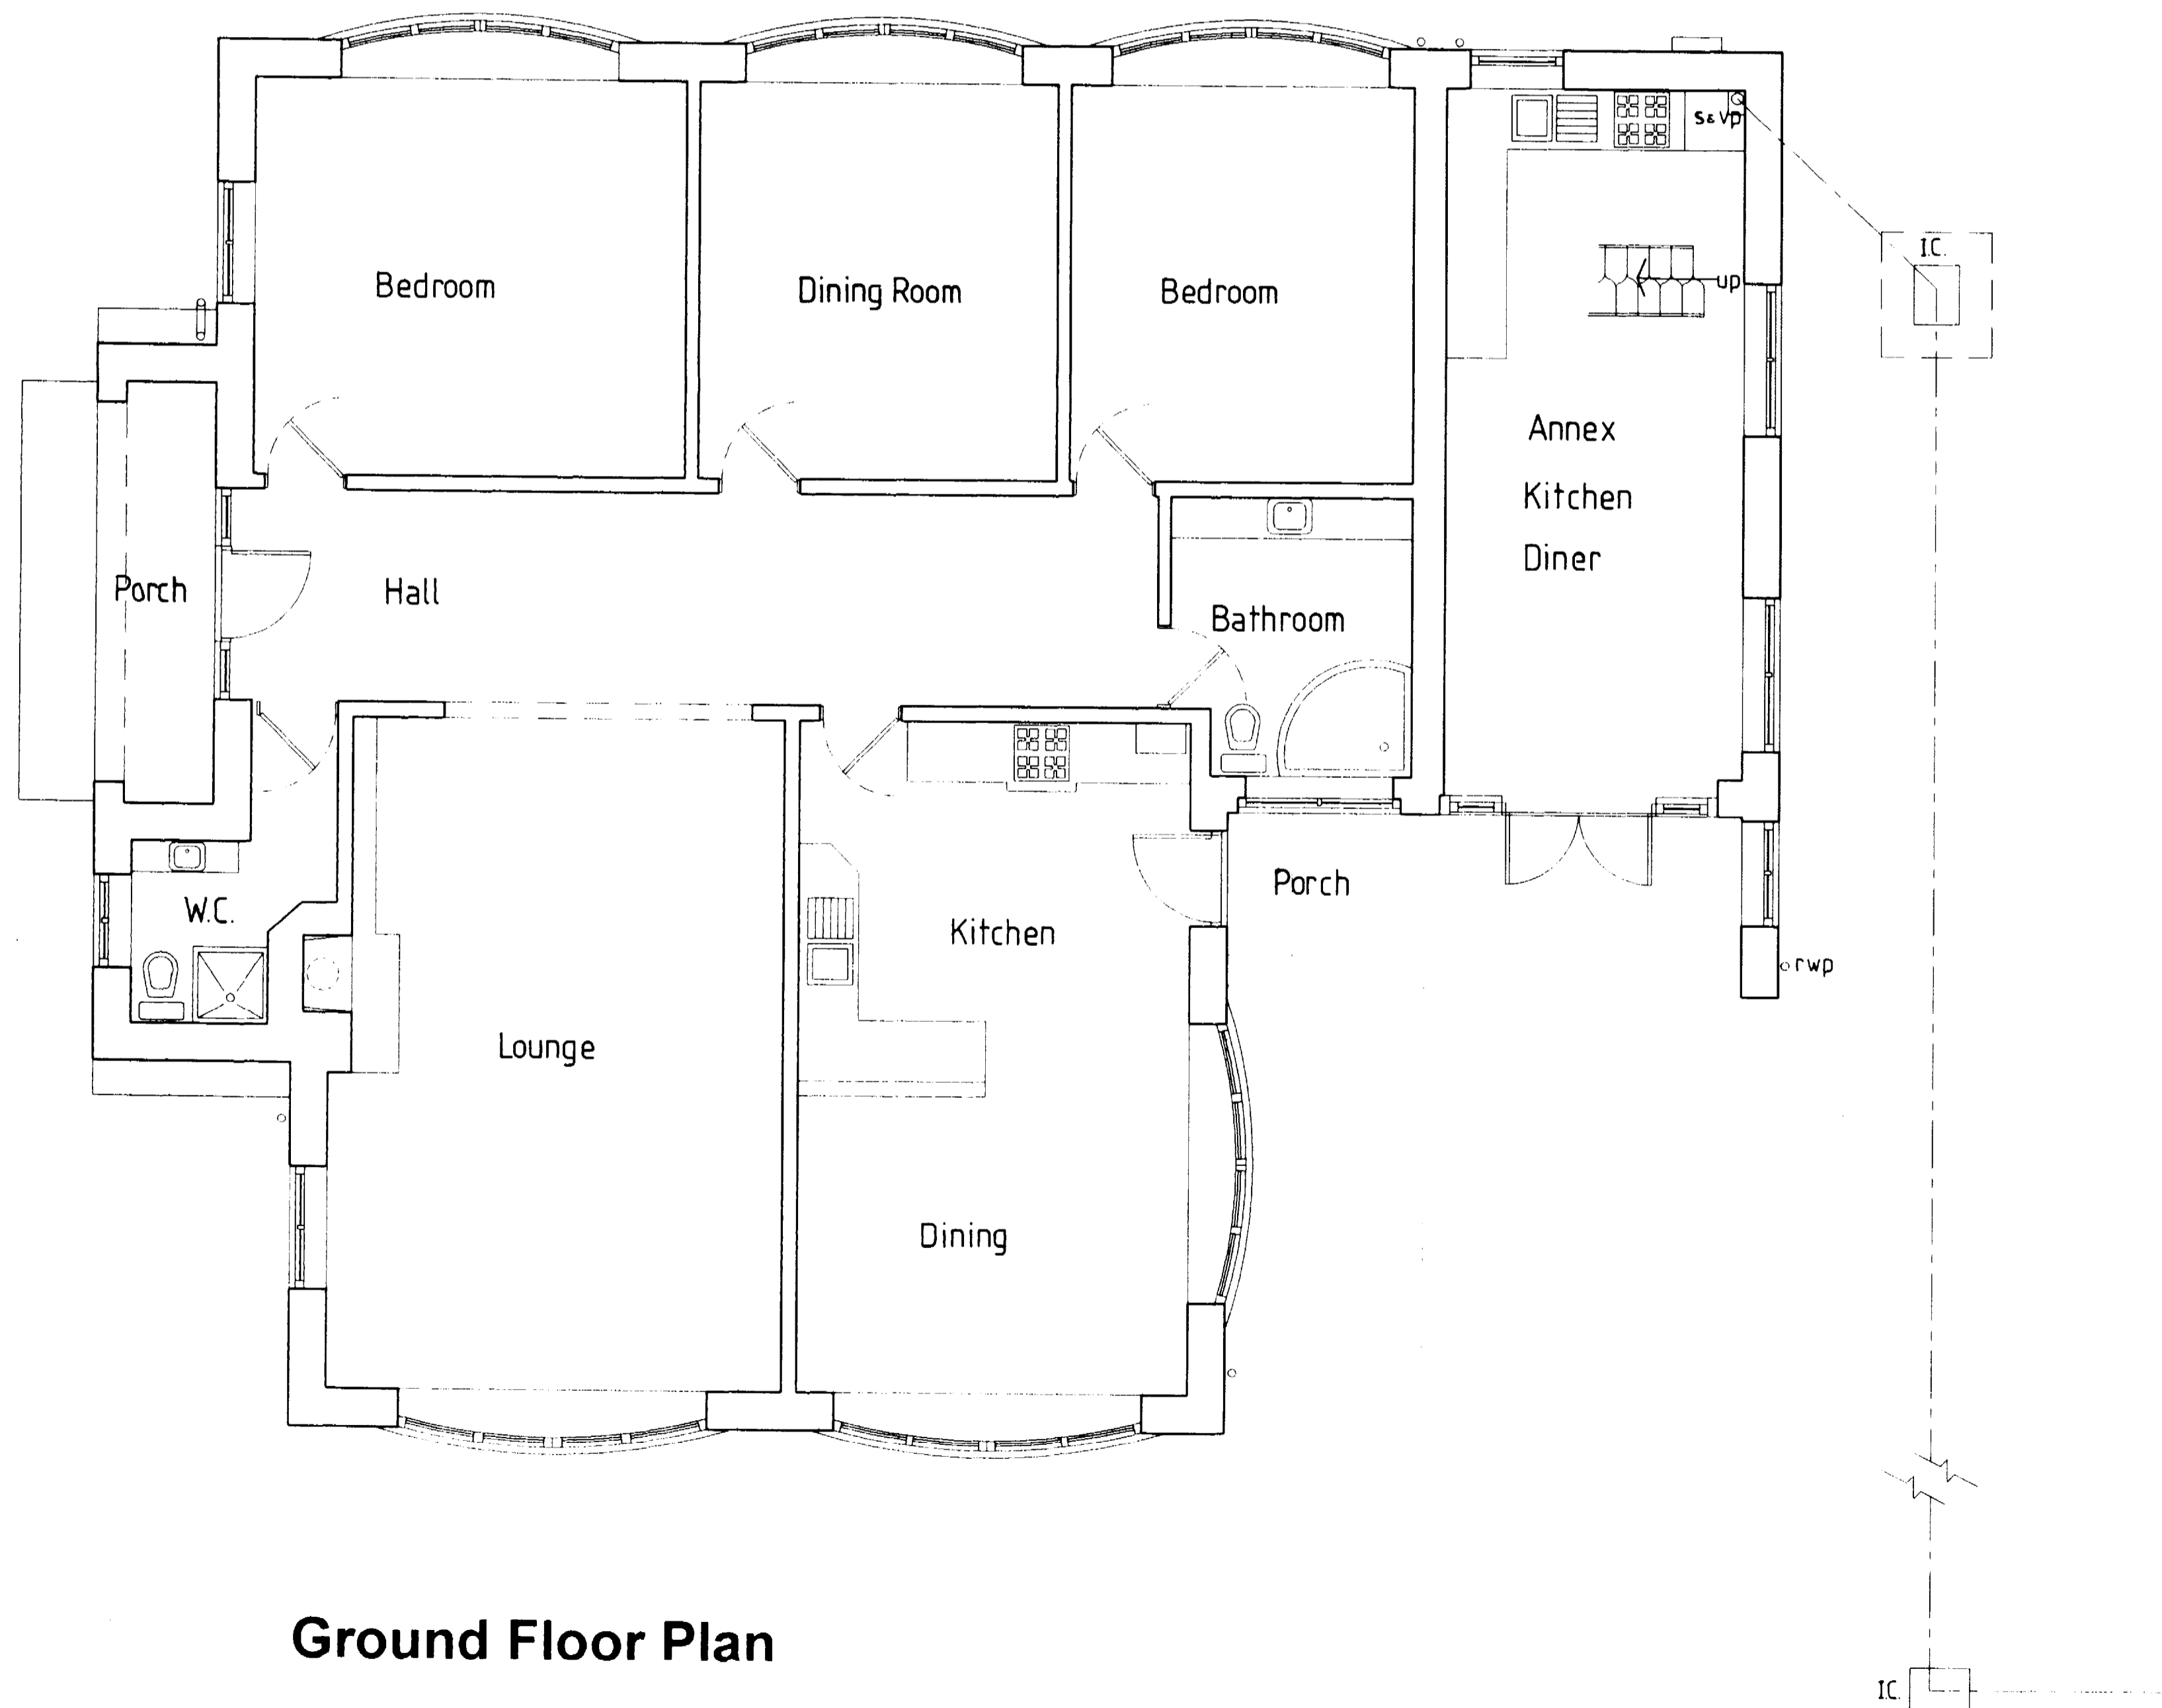

Ground Floor Plan

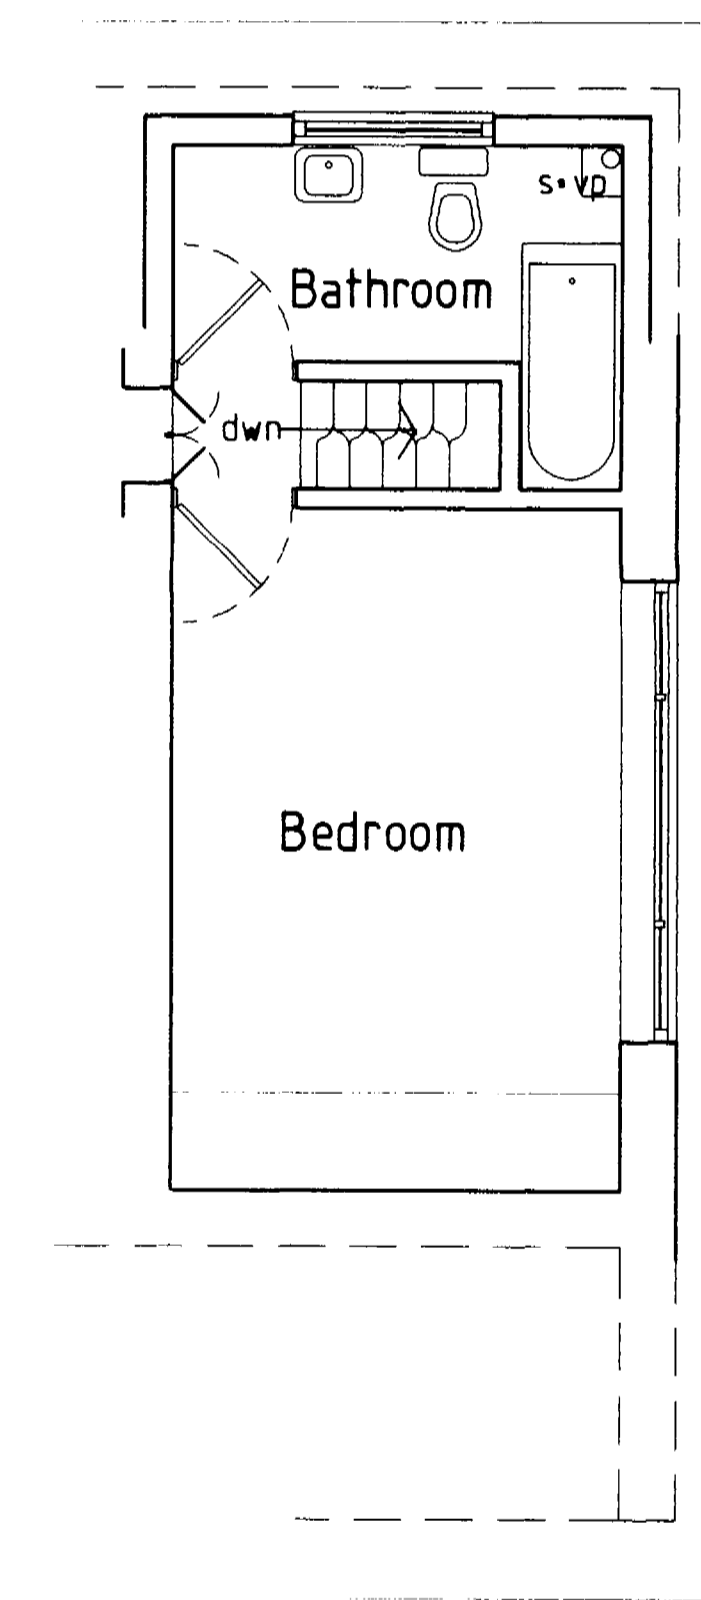

First Floor Plan

DEVELOPMENT CONTROL SECTION
- 4 AUG 2011

Project/Client.	Proposed Alterations & Extensions to Dwelling at Groudle Glen, High Street, Wroot, Doncaster for Mr & Mrs M Walker	Drawing No.	2011/17/03	
Drawing.	Plans and Elevations As EXISTING	Date.	June 2011	Scales 1:50 1:100
		A1		
<p>GSD Graham Smith Design. MCIAT. Chartered Architectural Technologist & Development Consultant 1 Pinder's Court, High Street, Bawtry, Doncaster, South Yorkshire DN10 6JA •Telephone: (01302) 711807 •Fax: (01302) 711807</p>				