



**SUPERSEDED**




**EXISTING FRONT (SOUTH)  
ELEVATION 1:100**

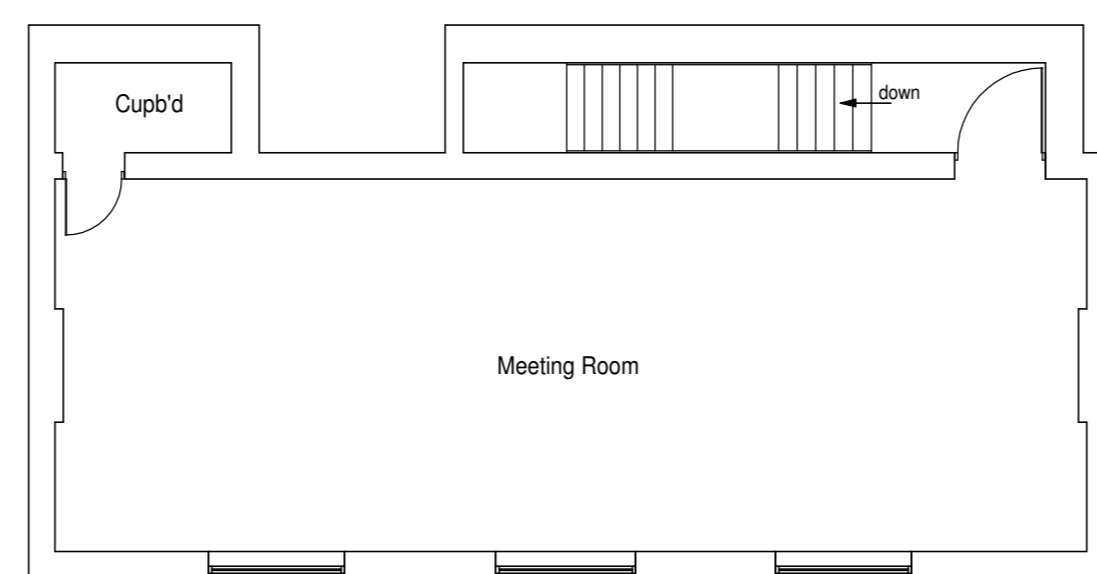


**EXISTING FIRST FLOOR PLAN 1:100**

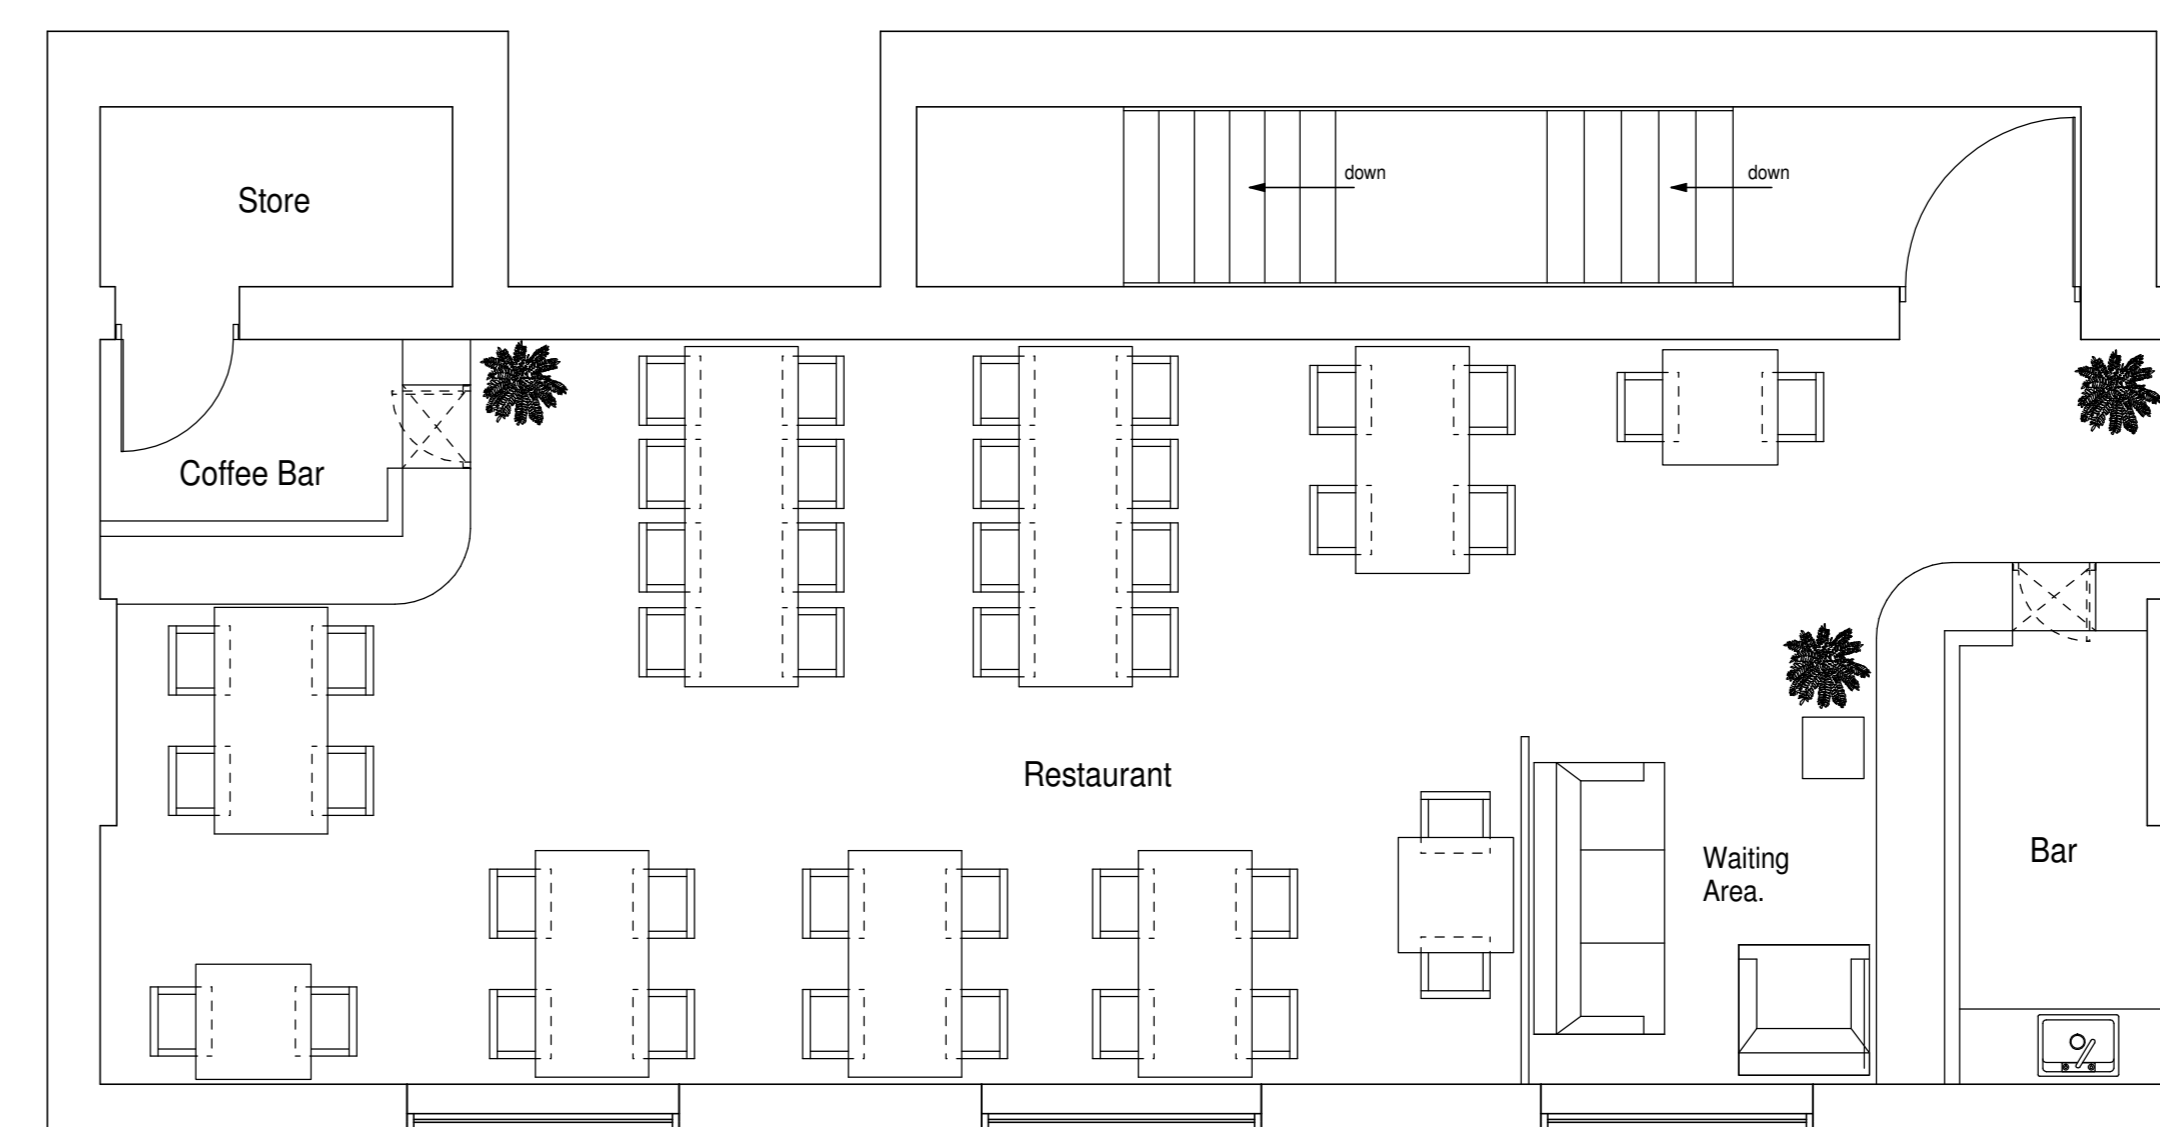


**PROPOSED FIRST FLOOR PLAN**

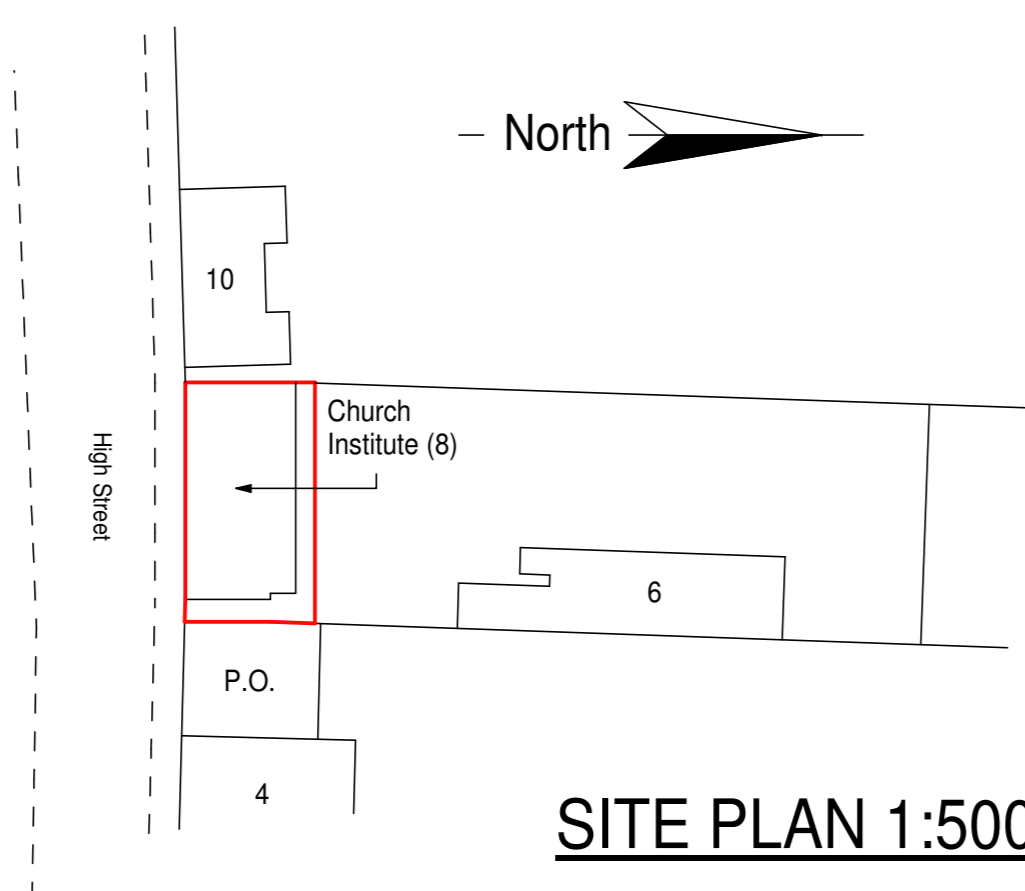

**SITE PLAN 1:500**

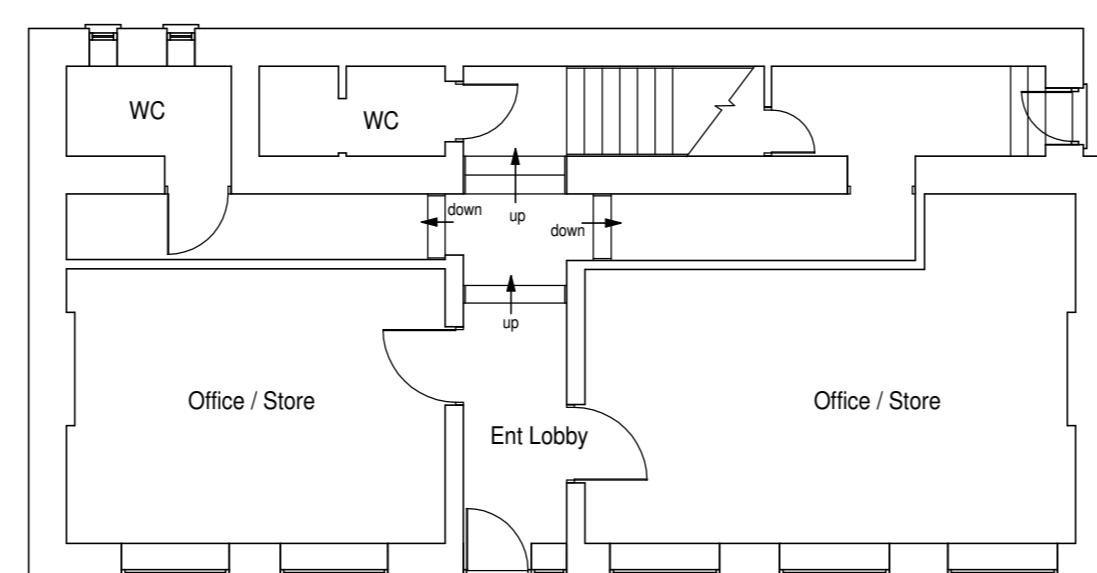

**EXISTING GROUND FLOOR PLAN 1:100**

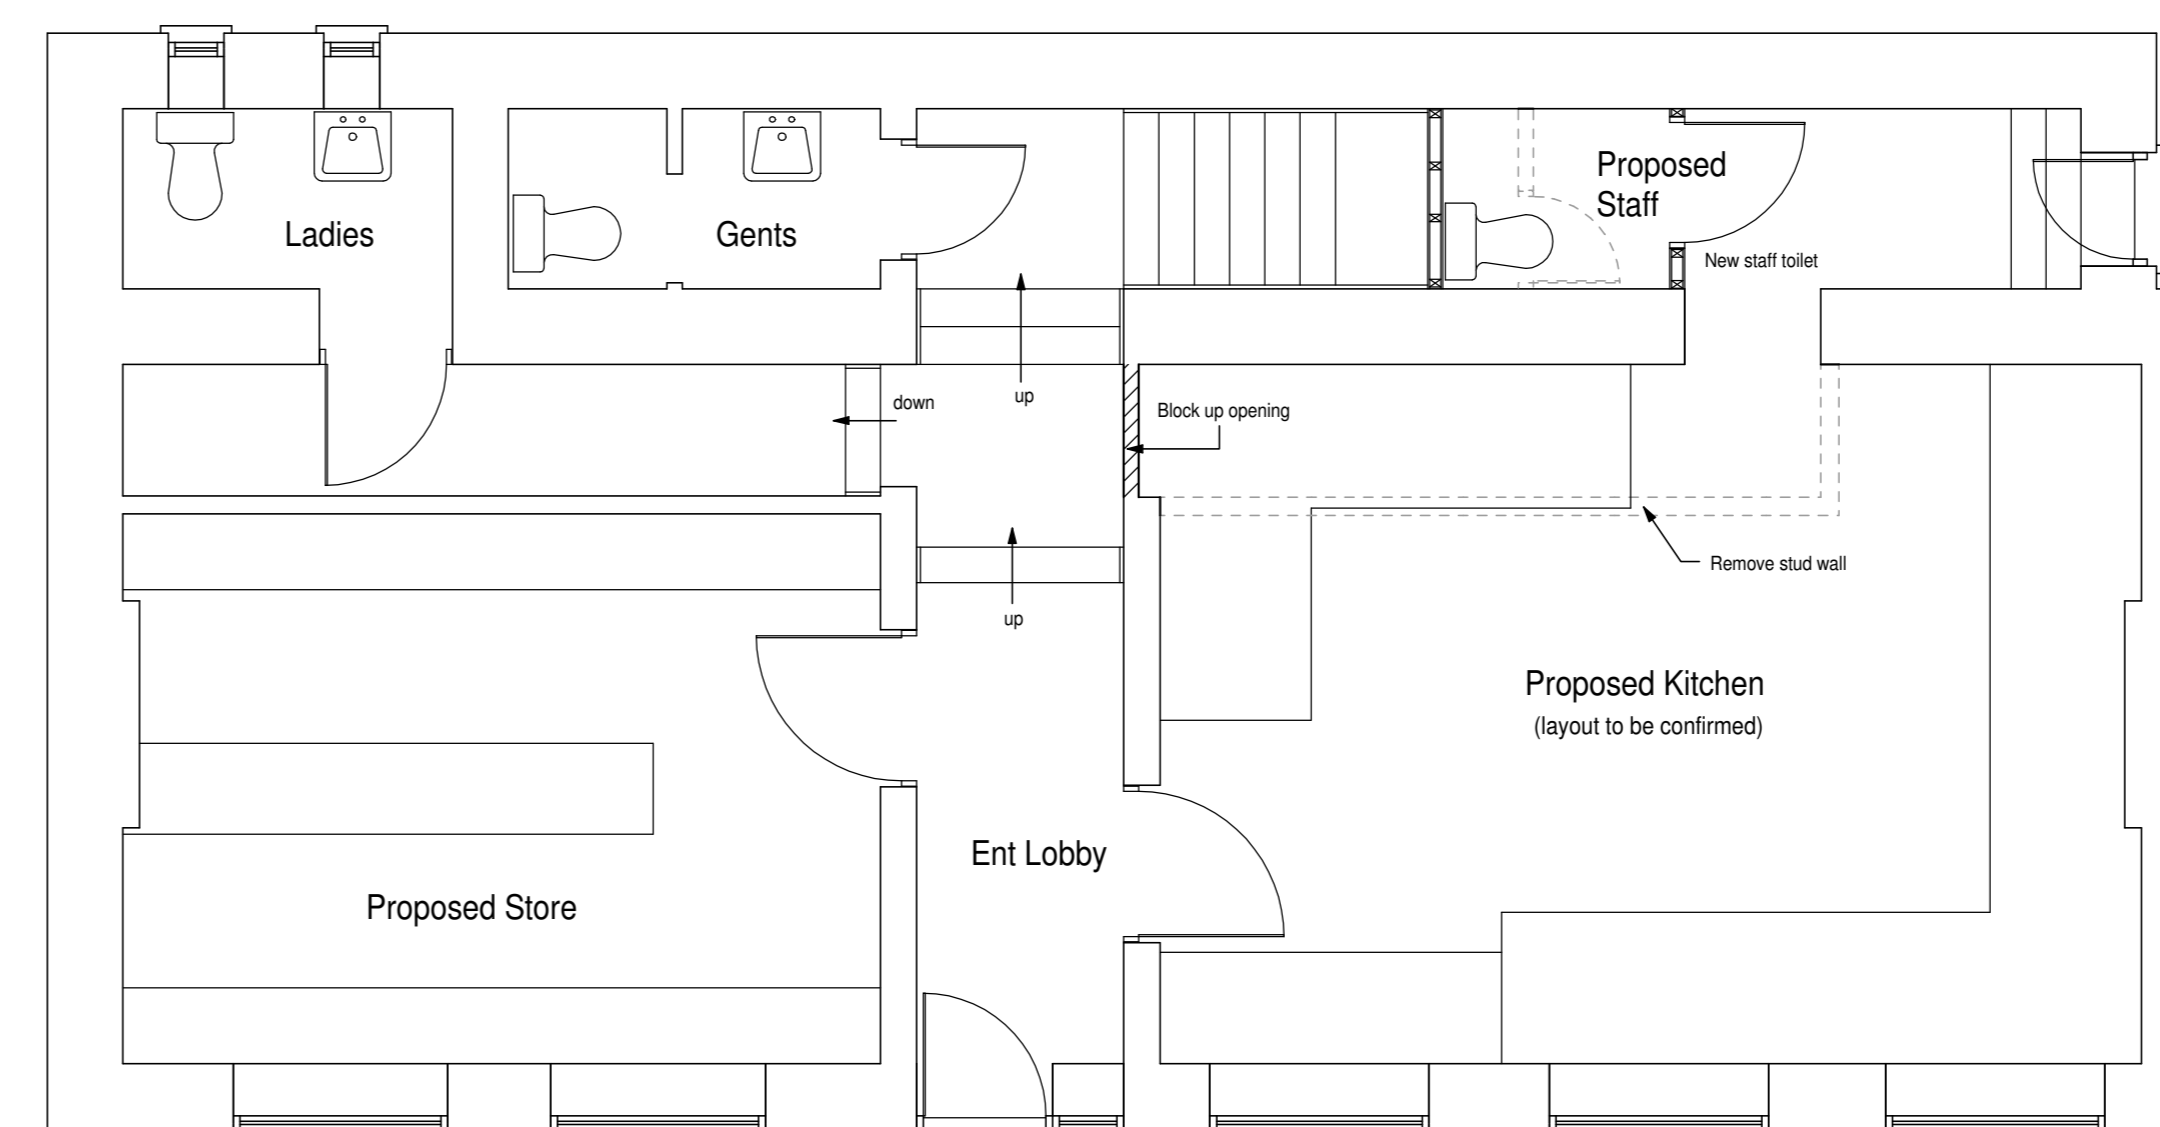

**PROPOSED GROUND FLOOR PLAN**



**PROPOSED FRONT (SOUTH) ELEVATION 1:100**

NOTE:  
THIS DRAWING IS INTENDED FOR CONSULTATION PURPOSES ONLY AND IS SUBJECT TO CHANGE. ADDITIONAL INFORMATION OR AMENDMENTS MAY BE REQUIRED. DO NOT START WORK UNTIL YOU ARE IN POSSESSION OF ALL CORRESPONDING APPROVALS, APPROVED SUPPORTING DOCUMENTS AND APPROVED DRAWINGS.  
All dimensions are approximate & to be checked on site.

Drawing title:  
**PLANNING DRAWING**

Revisions:

Client:  
**MR K MIAH**

Drawing No.  
**M/01/01/3313**

Scale:  
**1:50, 1:100, 1:500**

Date:  
**JUNE 2013**

Project:  
**CHANGE OF USE - OLD CHURCH INSTITUTE TO RESTAURANT & TAKEAWAY, 8 HIGH STREET, WINTERTON.**

**R M Potterton Ltd.**  
Architectural Services

2 Northfield Road  
Messingham  
Southwolds  
North Lincolnshire  
DN17 5SA

Telephone: (01724) 761800  
Mobile: 07944 532278  
www.pottertonarchitectural.co.uk