



EXISTING PLANS & ELEVATIONS

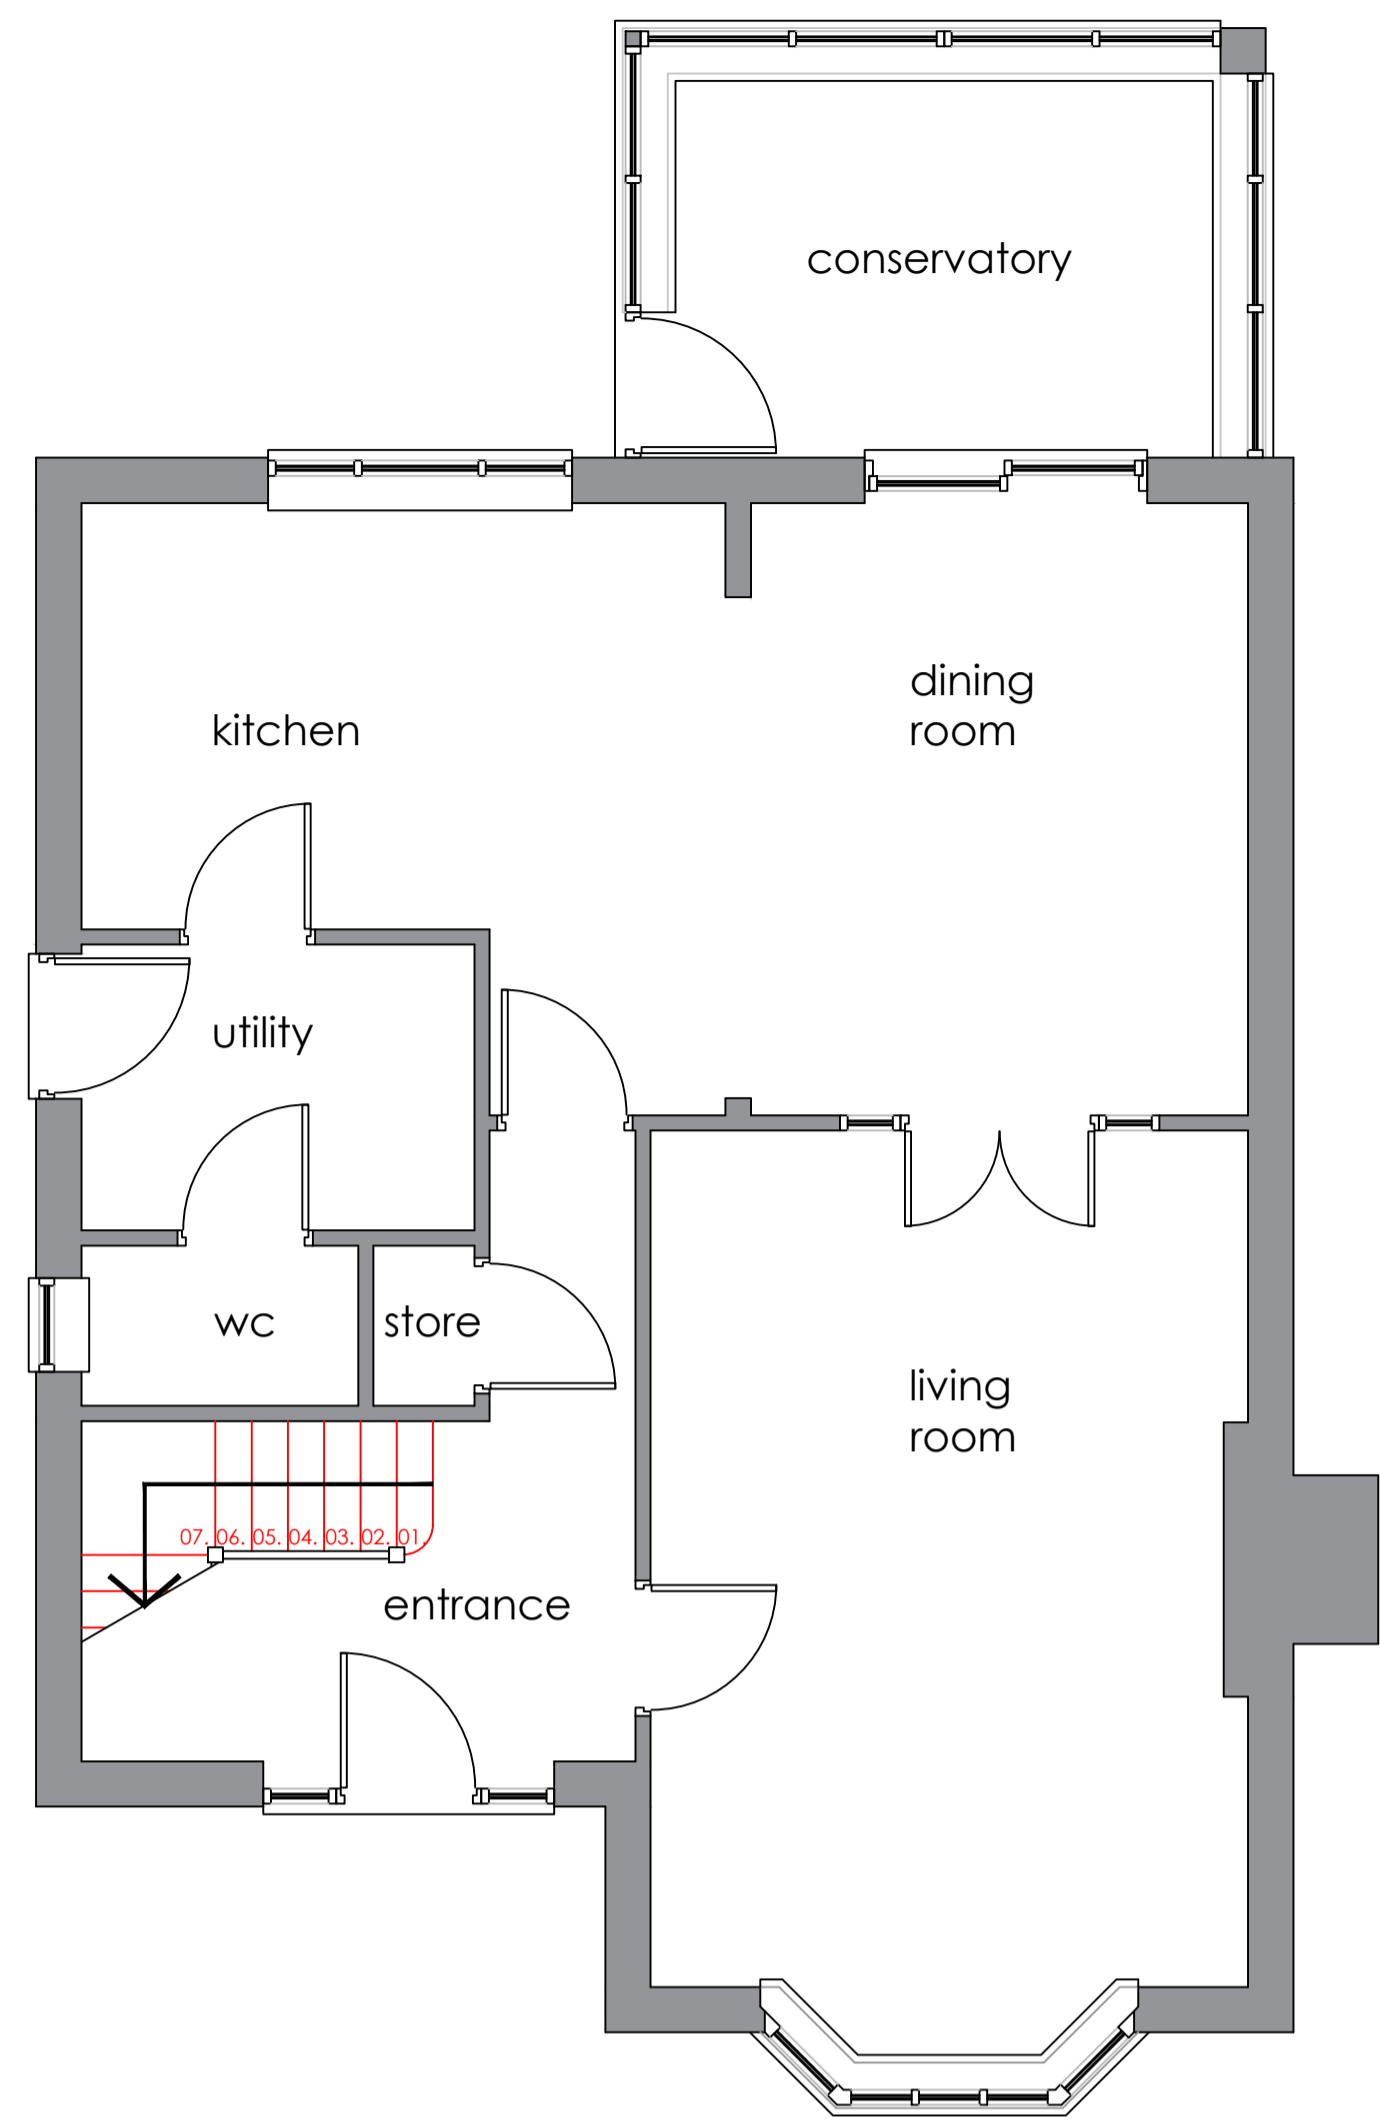

EXISTING GROUND FLOOR PLAN 1:50

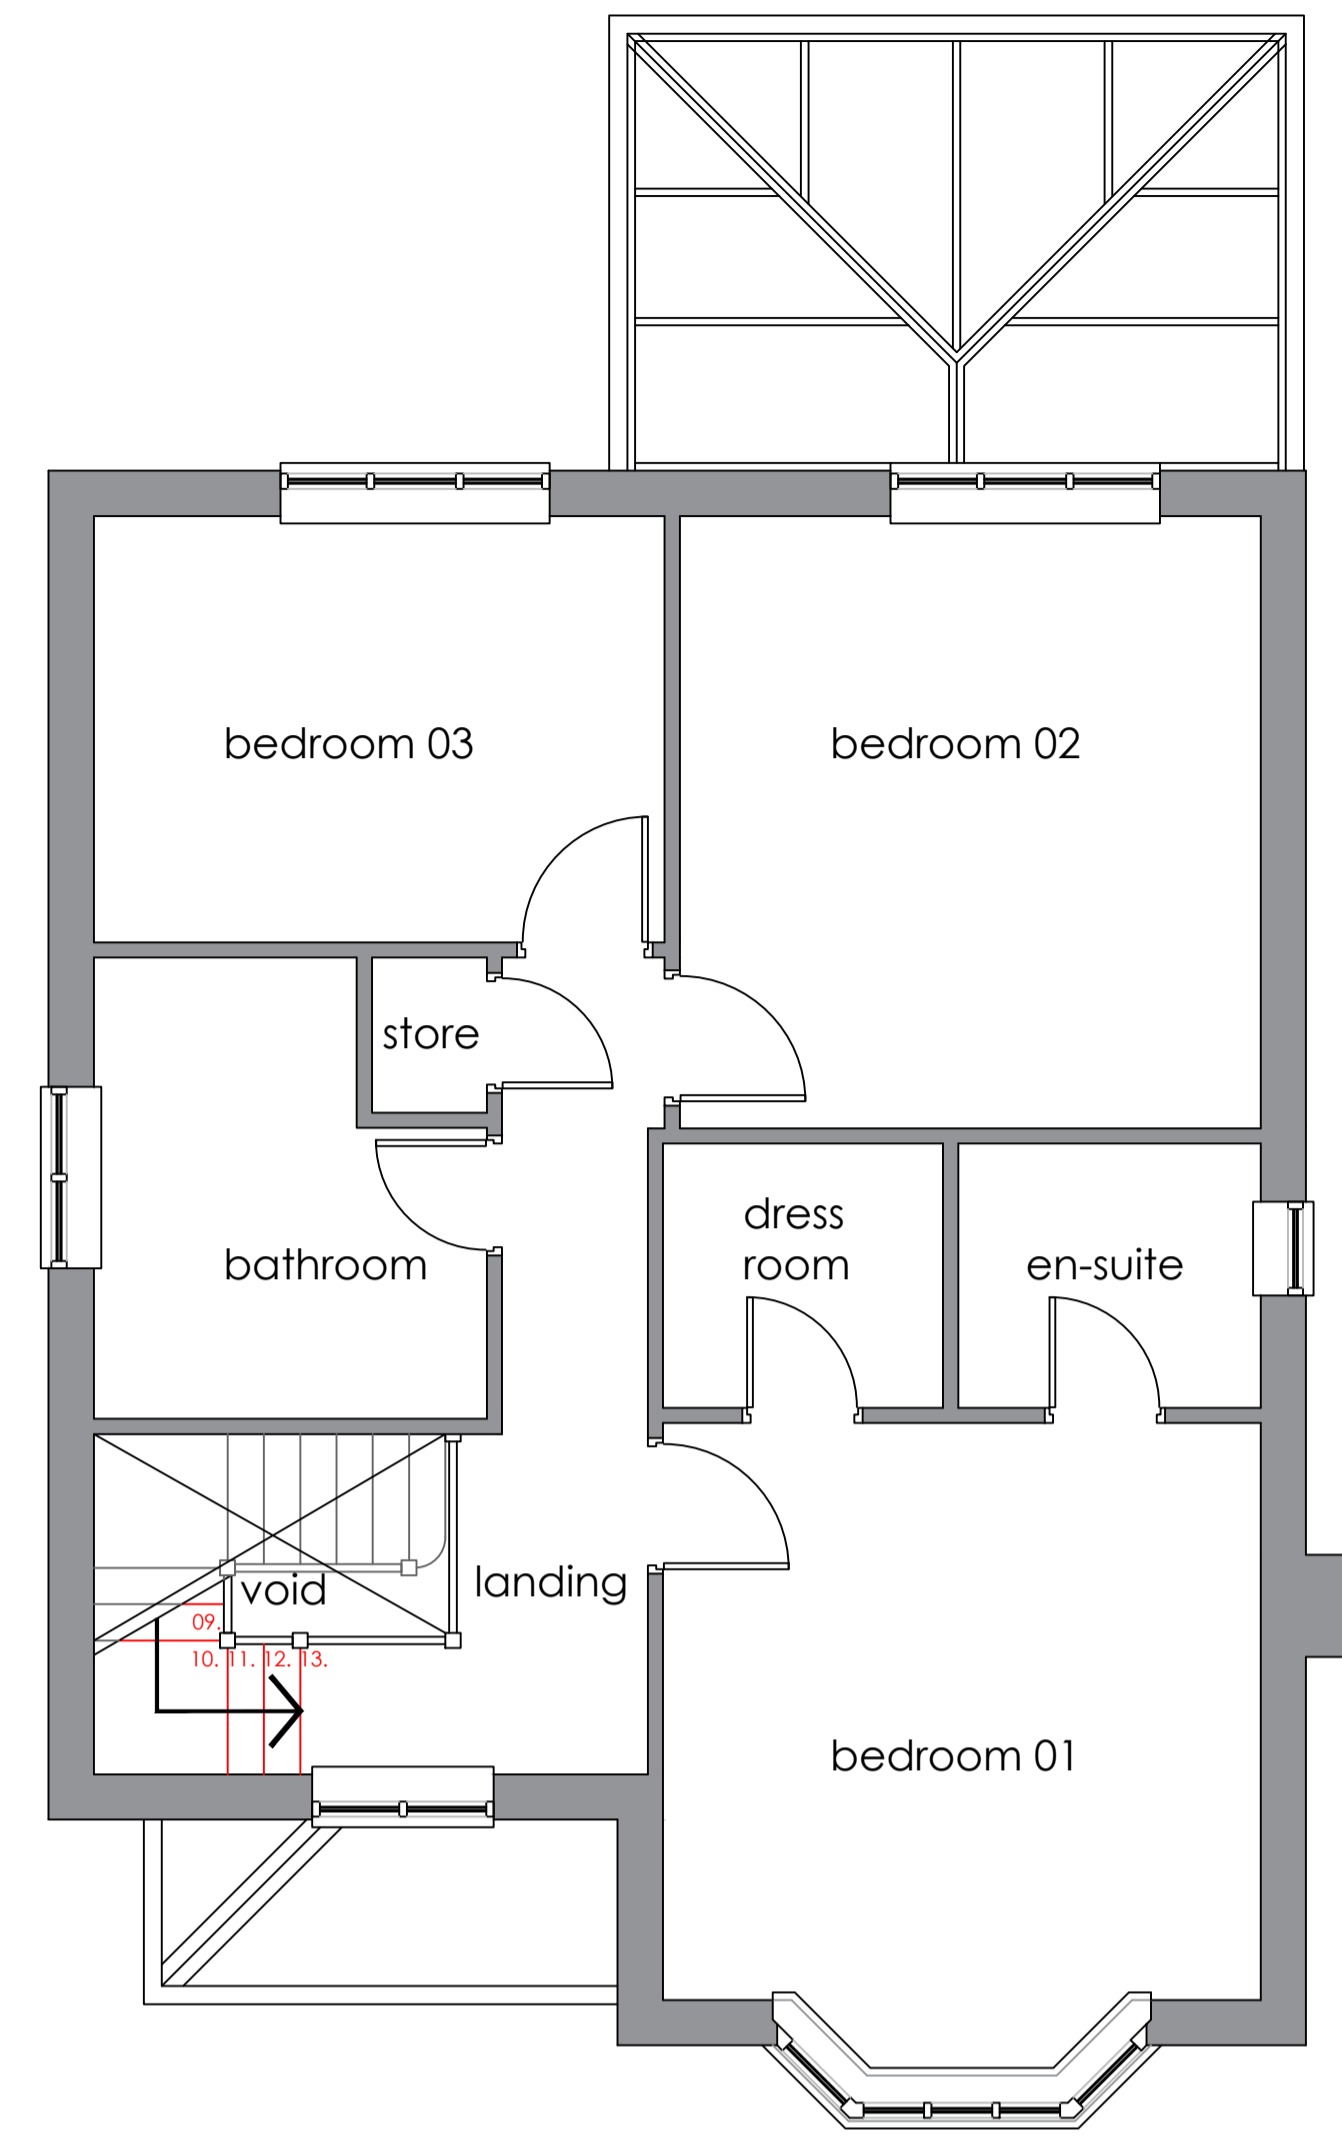

EXISTING FIRST FLOOR PLAN 1:50




EXISTING FRONT ELEVATION 1:100




EXISTING SIDE ELEVATION 1:100




EXISTING REAR ELEVATION 1:100

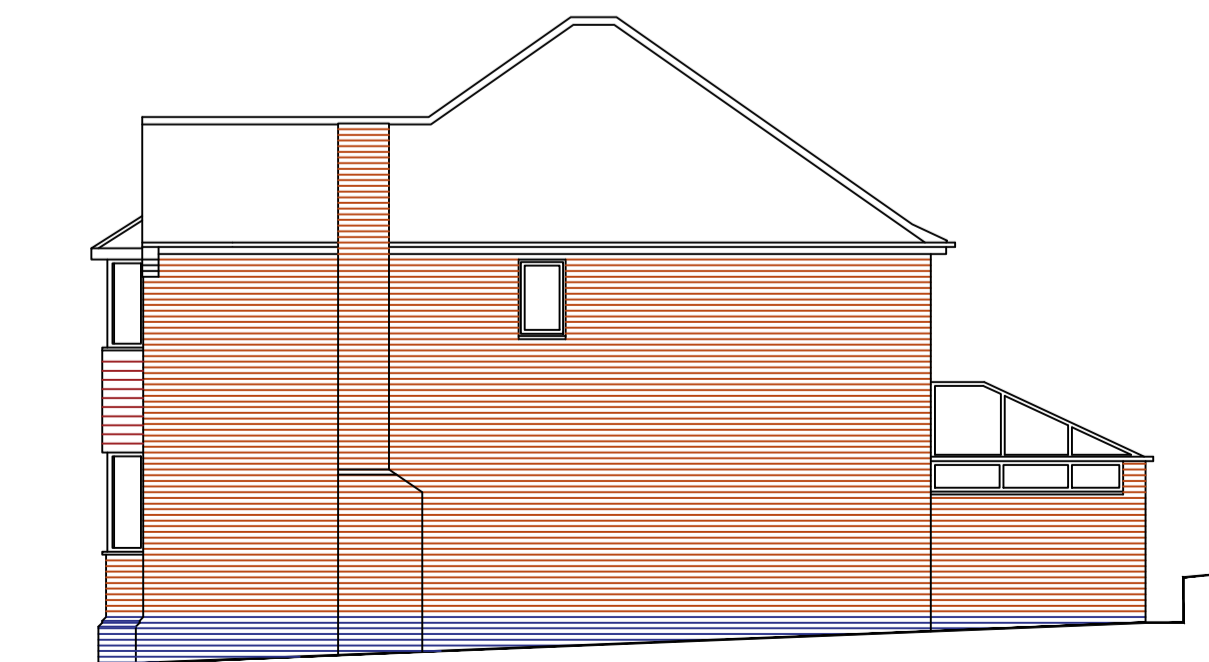

EXISTING SIDE ELEVATION 1:100

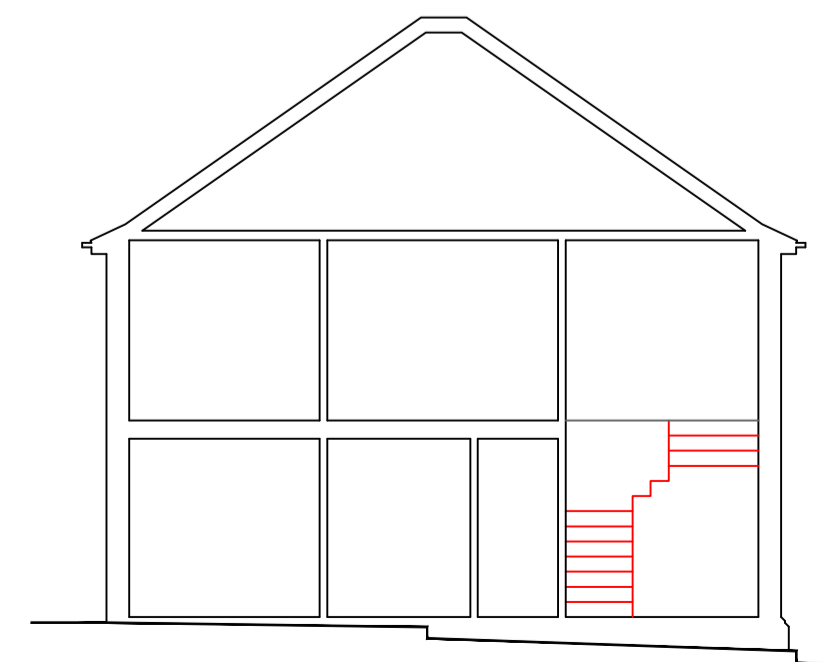

EXISTING SECTIONS 1:100

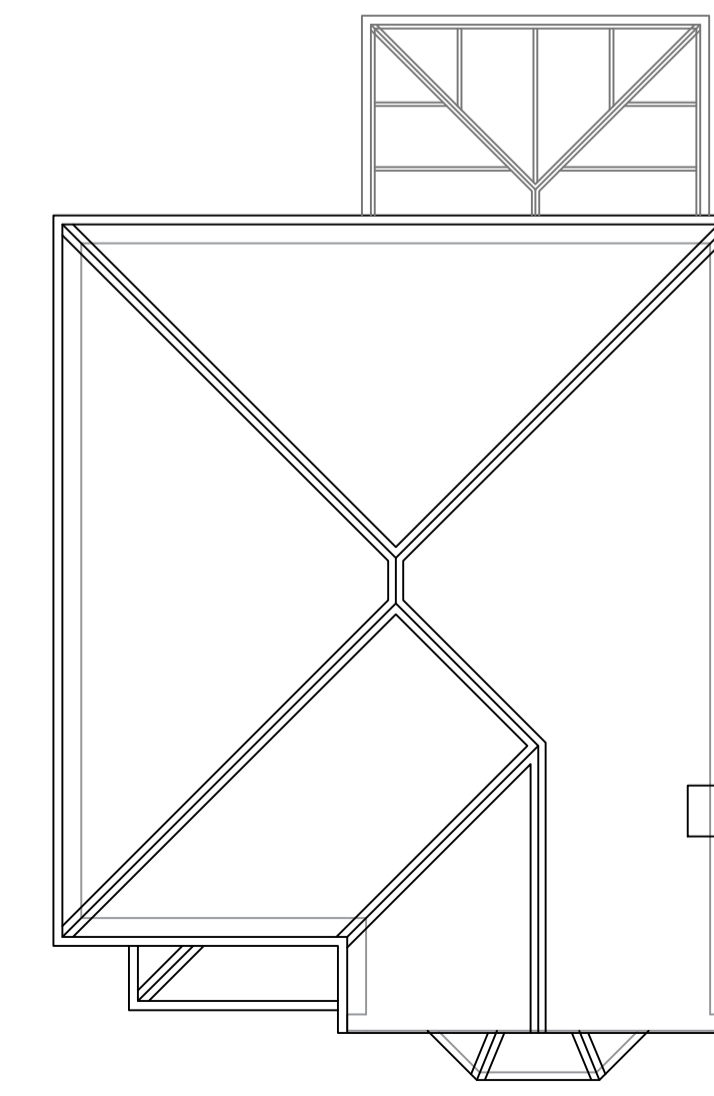

EXISTING ROOF PLAN 1:100

NOTE:
THIS DRAWING IS INTENDED FOR CONSULTATION PURPOSES ONLY AND IS SUBJECT TO CHANGE. WORK SHOULD NOT BE STARTED UNTIL FULL APPROVAL UNDER BOTH PLANNING & BUILDING REGULATIONS IS GRANTED.
All dimensions are approximate and to be checked on site.

Revisions	Date
A Window to side elevation	18.07.17

TVM Lofts Ltd
(Loft Conversion Specialists)
Architectural Services

6 Pavilion Row
Doncaster Road
Scunthorpe
North Lincolnshire
DN15 7RD

Telephone: (01724) 862266
Email: info@tvmlofts.co.uk

Client:

BULL & O'BRIEN
12a EAST CROSS STREET
KIRTON IN LINDSEY
DN21 4EA

Project:

**KITCHEN & DINING EXTENSION
ROOF LIFT/ LOFT CONVERSION
EXISTING PLANS & ELEVATIONS**

Date:

24.04.2017

Scale:

1:100 & 50 @ A1

Drawing No.

17/04/38-02A