




PROPOSED FLOOR PLAN

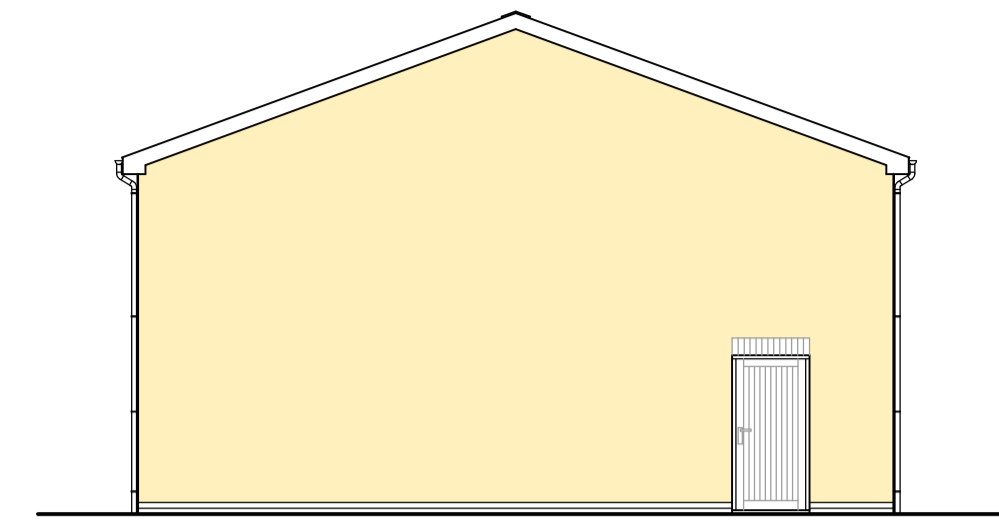


SIDE (EAST) ELEVATION

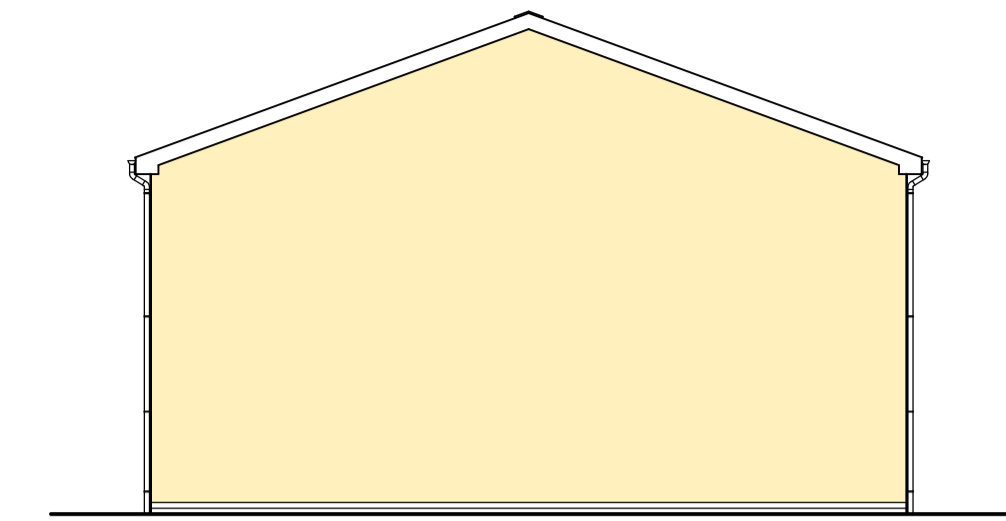


SIDE (WEST) ELEVATION

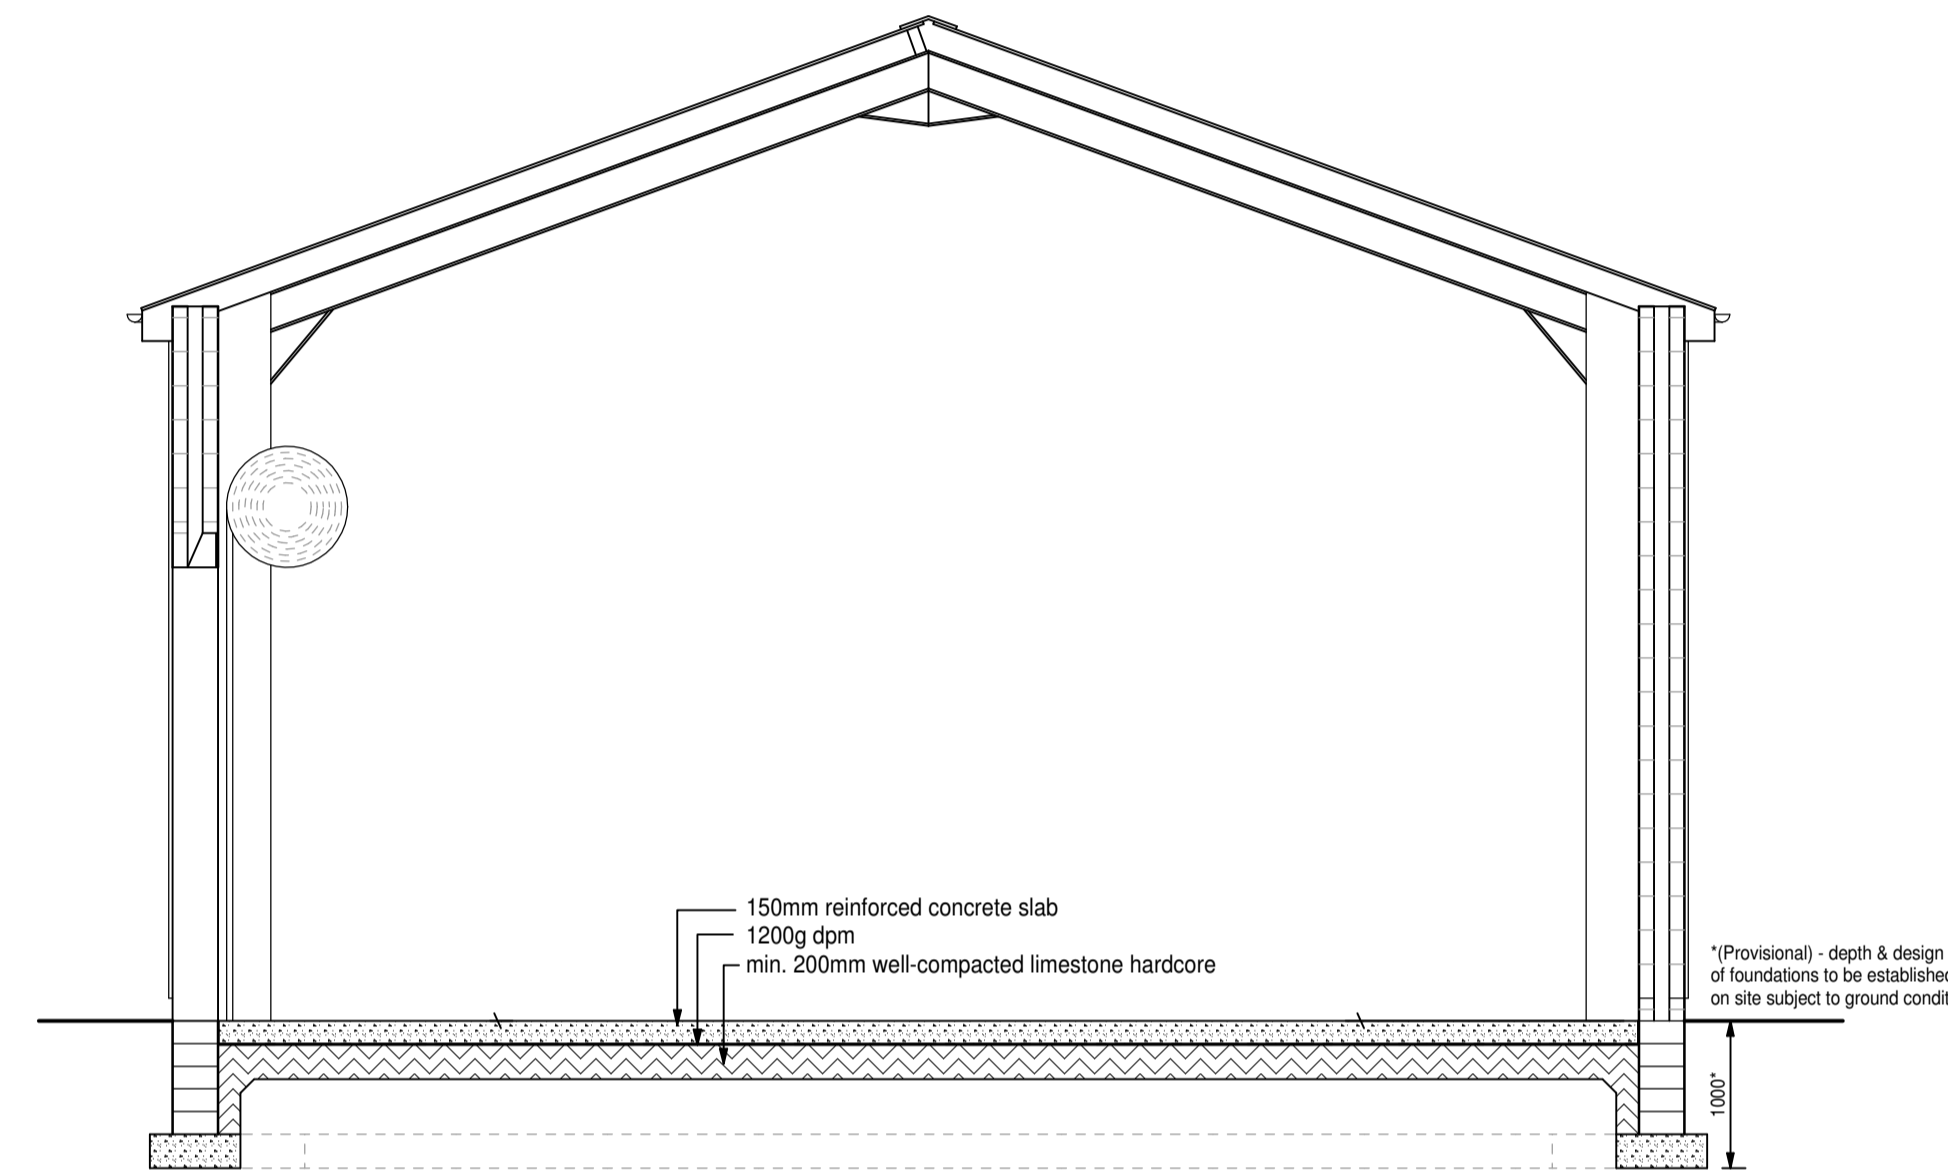


SECTION A - A.

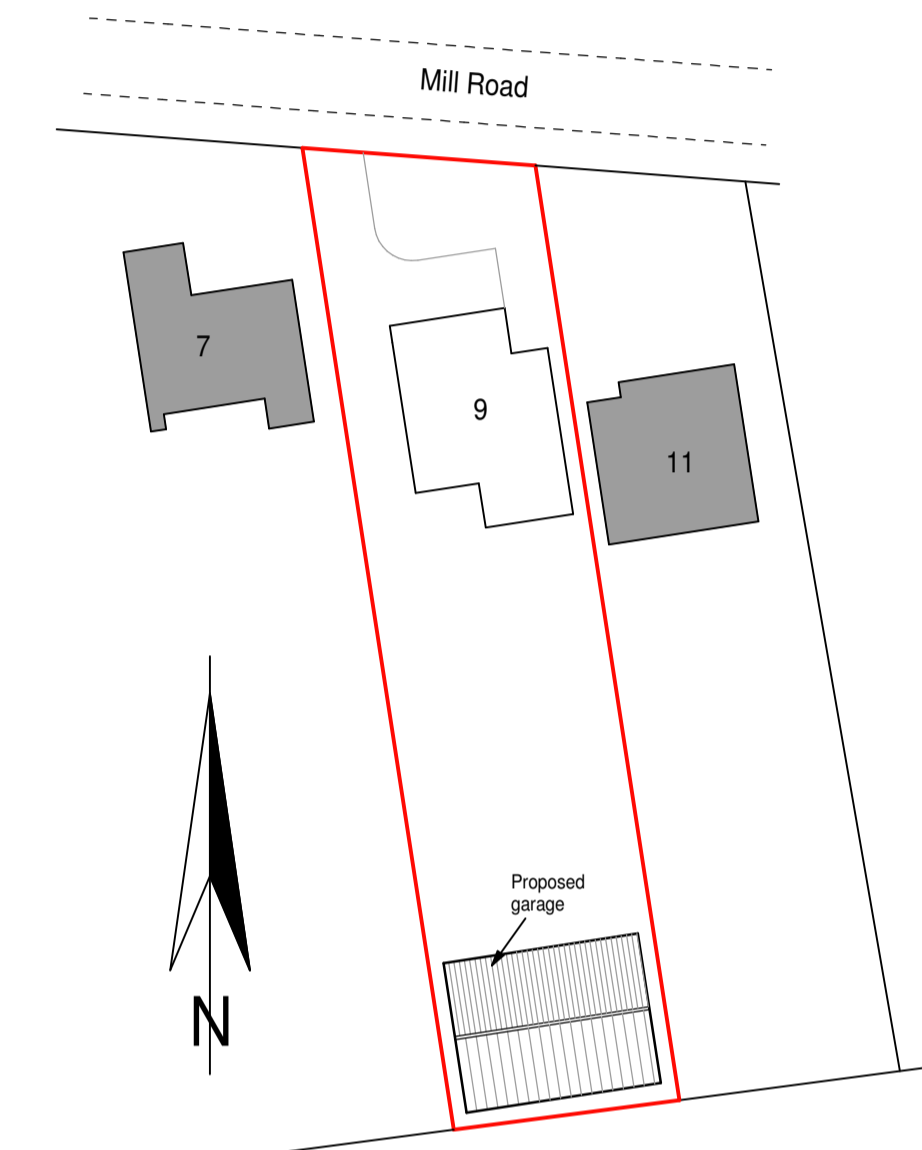


SITE PLAN 1:500

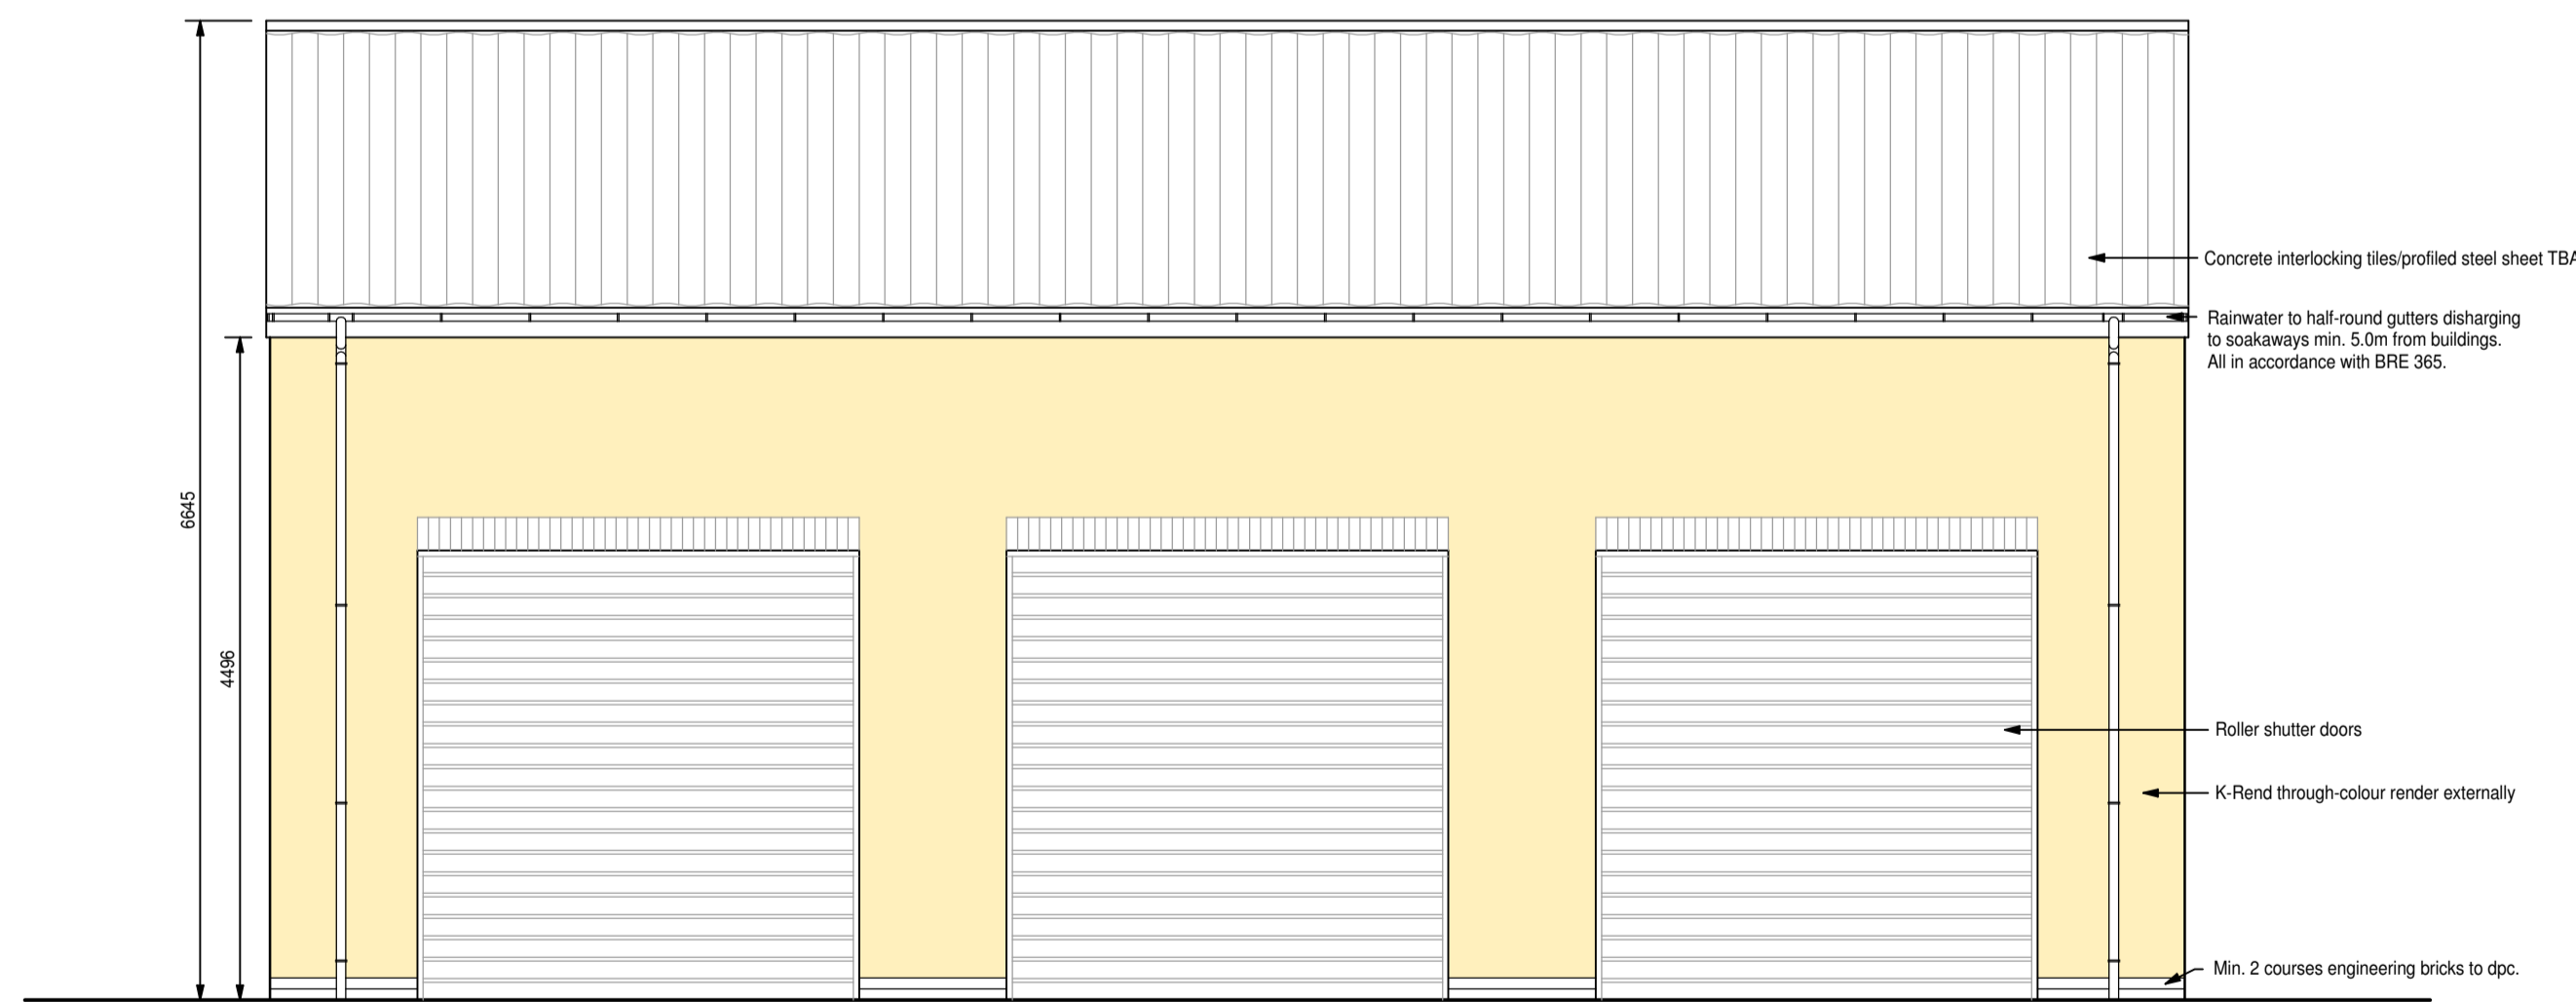

FRONT (NORTH) ELEVATION

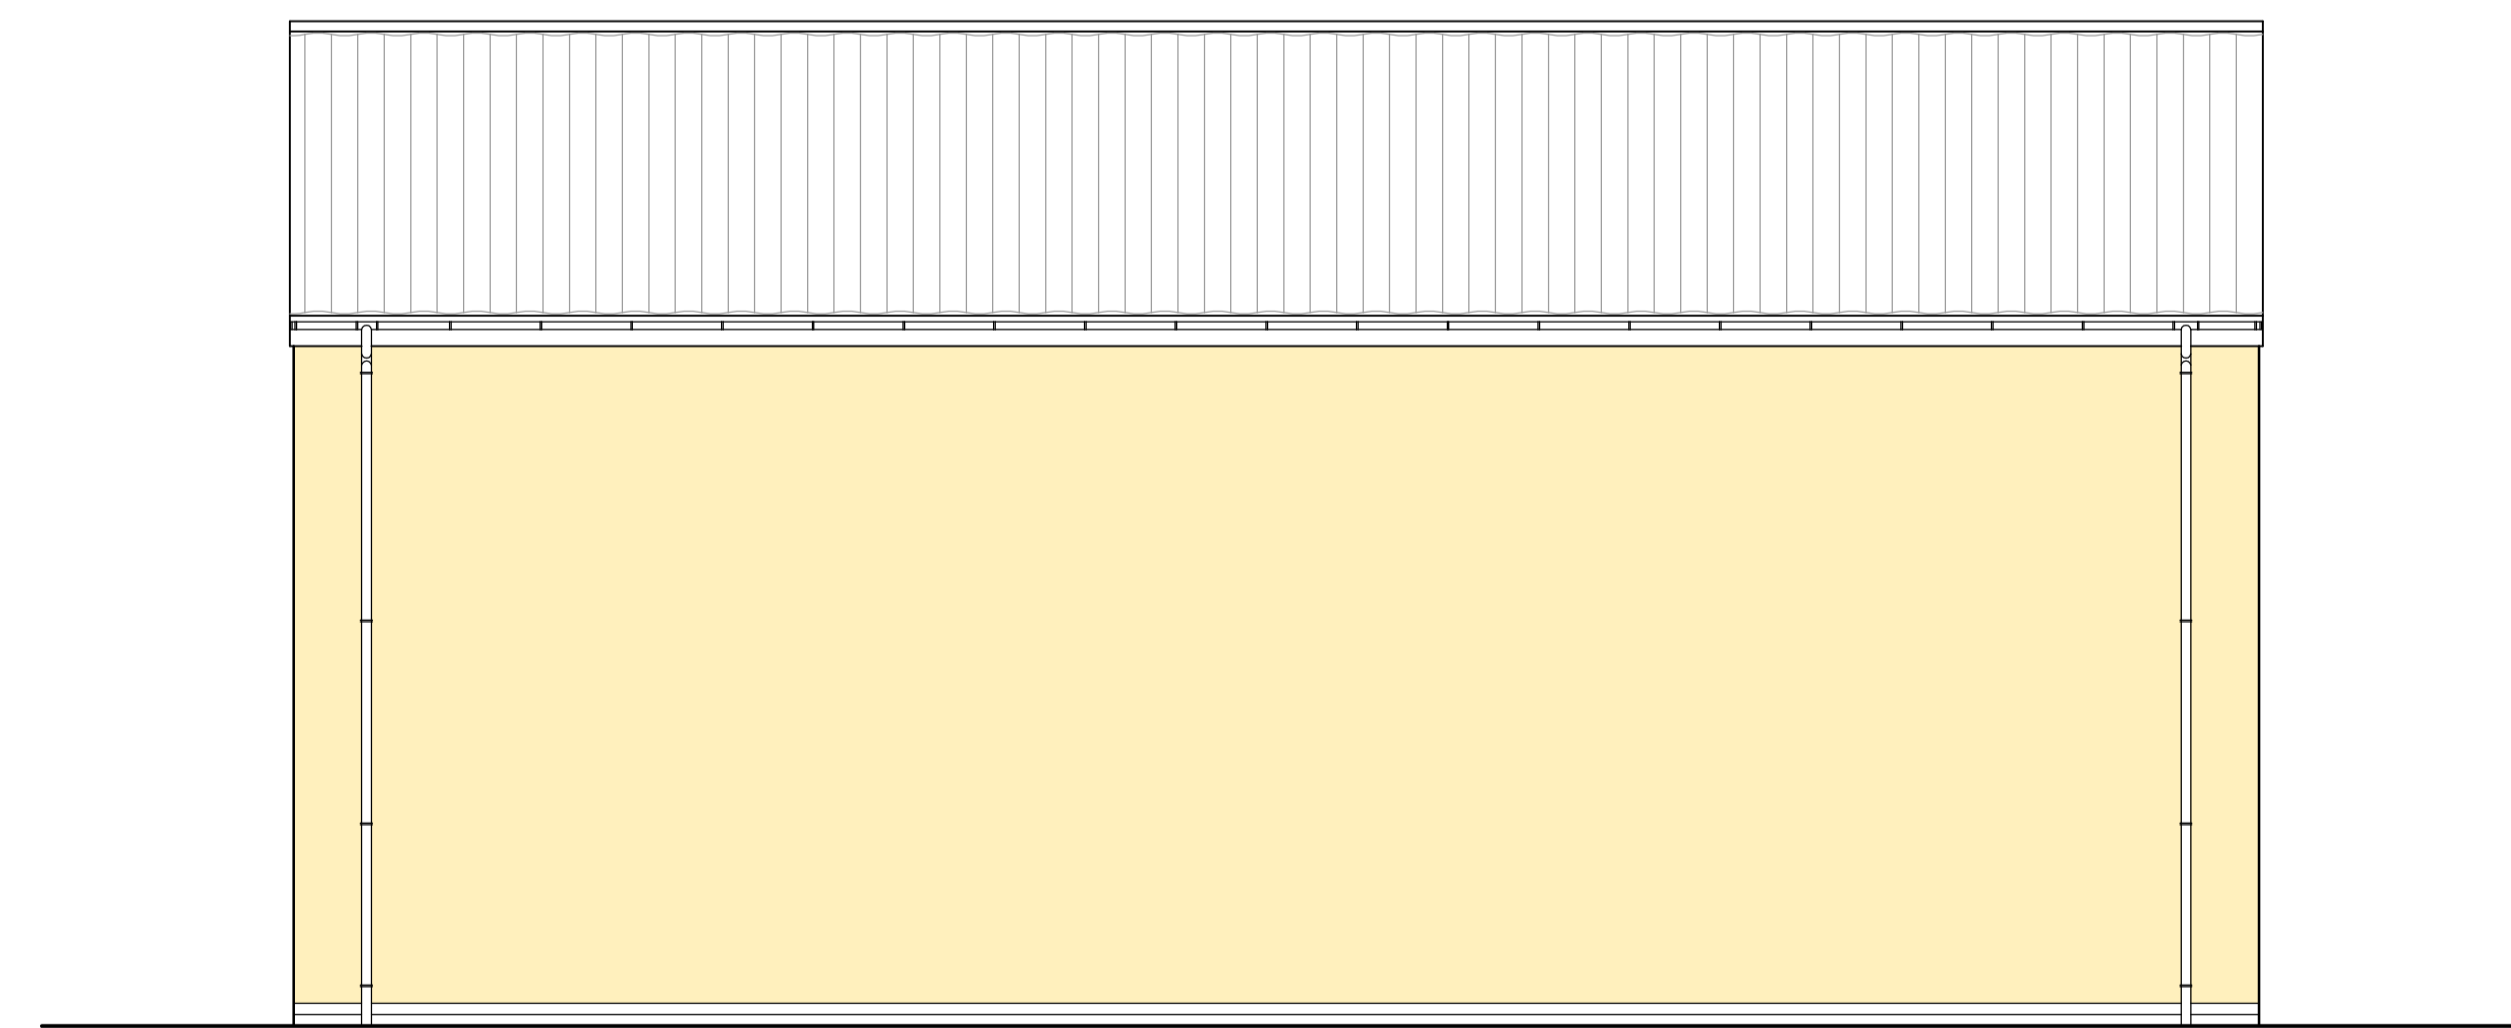

REAR (SOUTH) ELEVATION

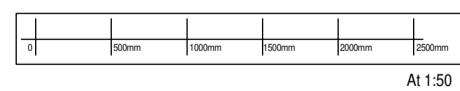

NOTE:
THIS DRAWING IS INTENDED FOR CONSULTATION PURPOSES ONLY AND IS SUBJECT TO CHANGE. ADDITIONAL INFORMATION, STRUCTURAL DESIGN AND/OR AMENDMENTS MAY STILL BE REQUIRED. DO NOT START WORK UNTIL YOU ARE IN POSSESSION OF ALL CORRESPONDING APPROVALS, APPROVED SUPPORTING DOCUMENTS AND APPROVED DRAWINGS. ADDITIONAL DESIGN OR ADMINISTRATION DUE TO STARTING WORKS WITHOUT FULL APPROVAL WILL BE CHARGED FOR.
ALL DIMENSIONS ARE APPROXIMATE & MUST BE CHECKED ON SITE

Drawing title. FLOOR PLAN, ELEVATION, SECTION ETC.		Client. MR & MRS M. PORTER	
Revisions.		Drawing No. P/01/01/052/20	Date. 17-02-2021
		Scale at A1. 1:50, 1:100	
		Project. PROPOSED GARAGE/WORKSHOP BUILDING TO REAR OF No. 9 MILL ROAD, CROWLE DN17 4LW	
		R M Potterton Ltd. Architectural Services 2A Northfield Road Messingham Scunthorpe North Lincolnshire DN17 3SA Telephone: (01724) 761752 Mobile: 07944 302278 rmpotterton@hotmail.co.uk	