




B8 & B7 South-West Elevation
SCALE 1:100

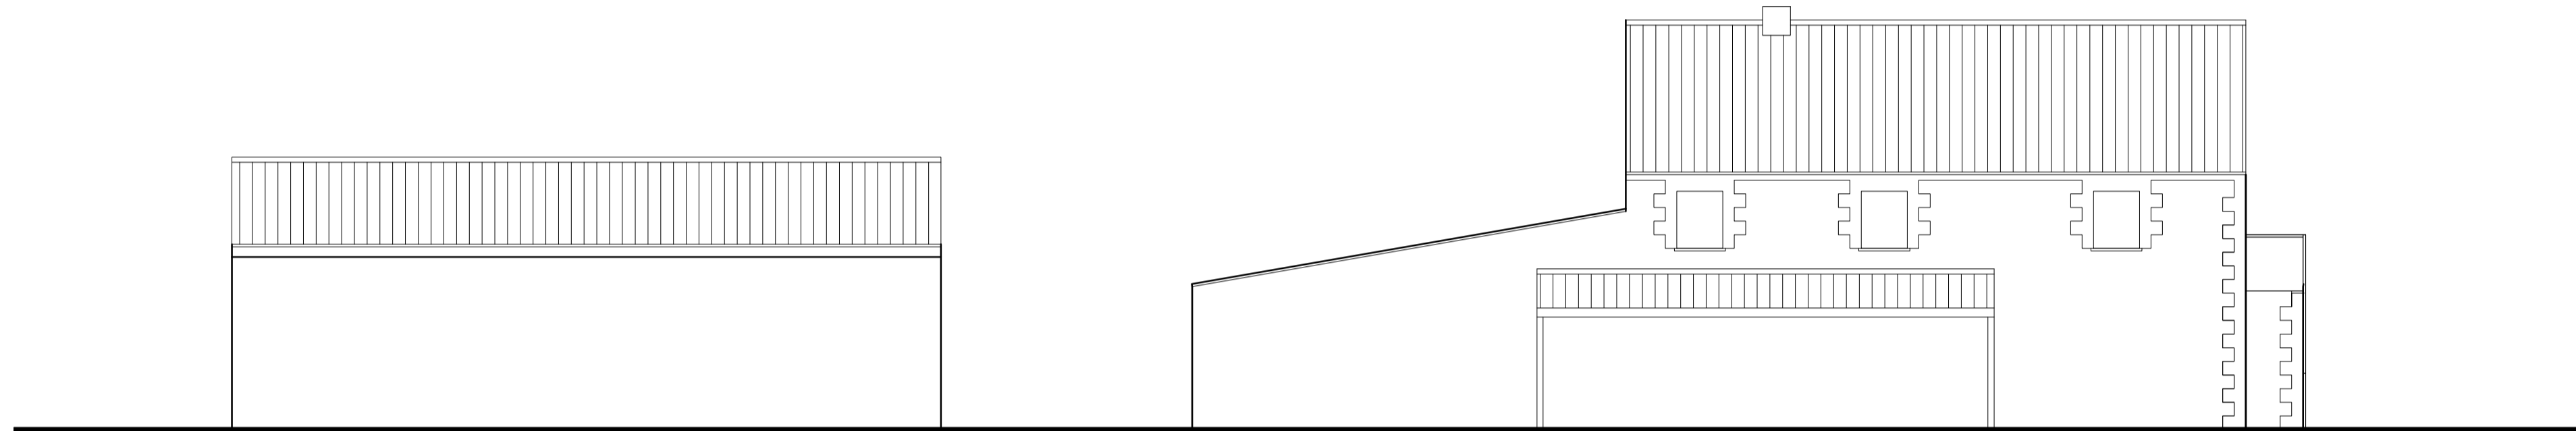


B8 & B7 North-East Elevation
SCALE 1:100

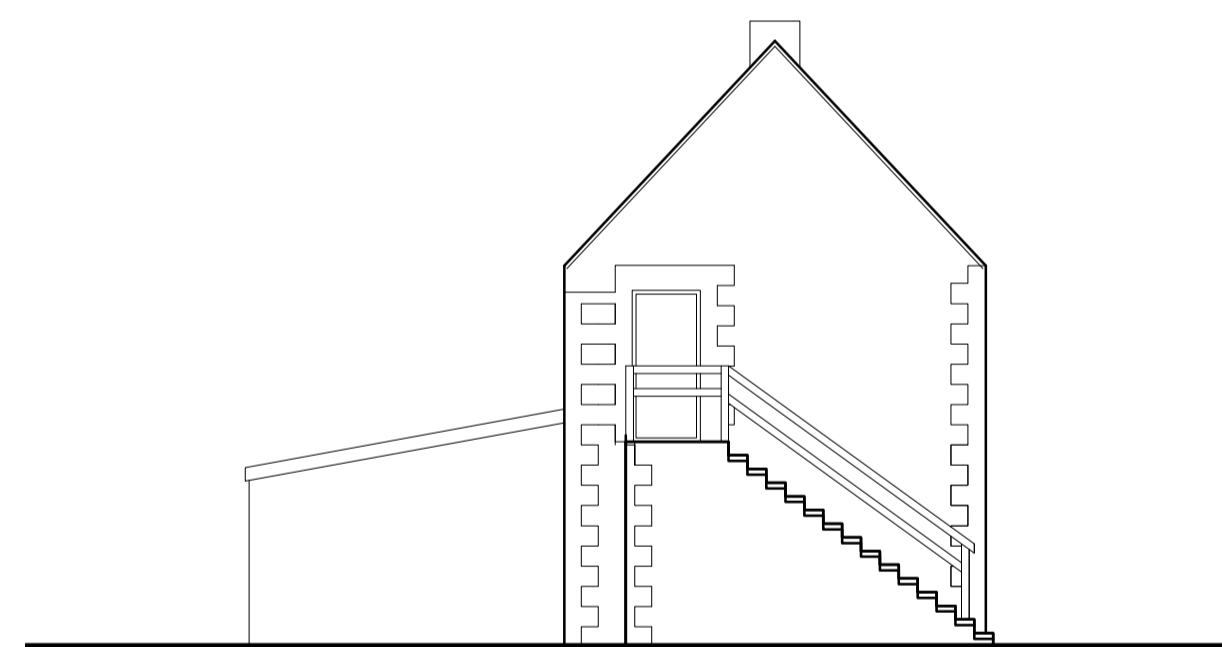


B8 North-West Elevation
SCALE 1:100

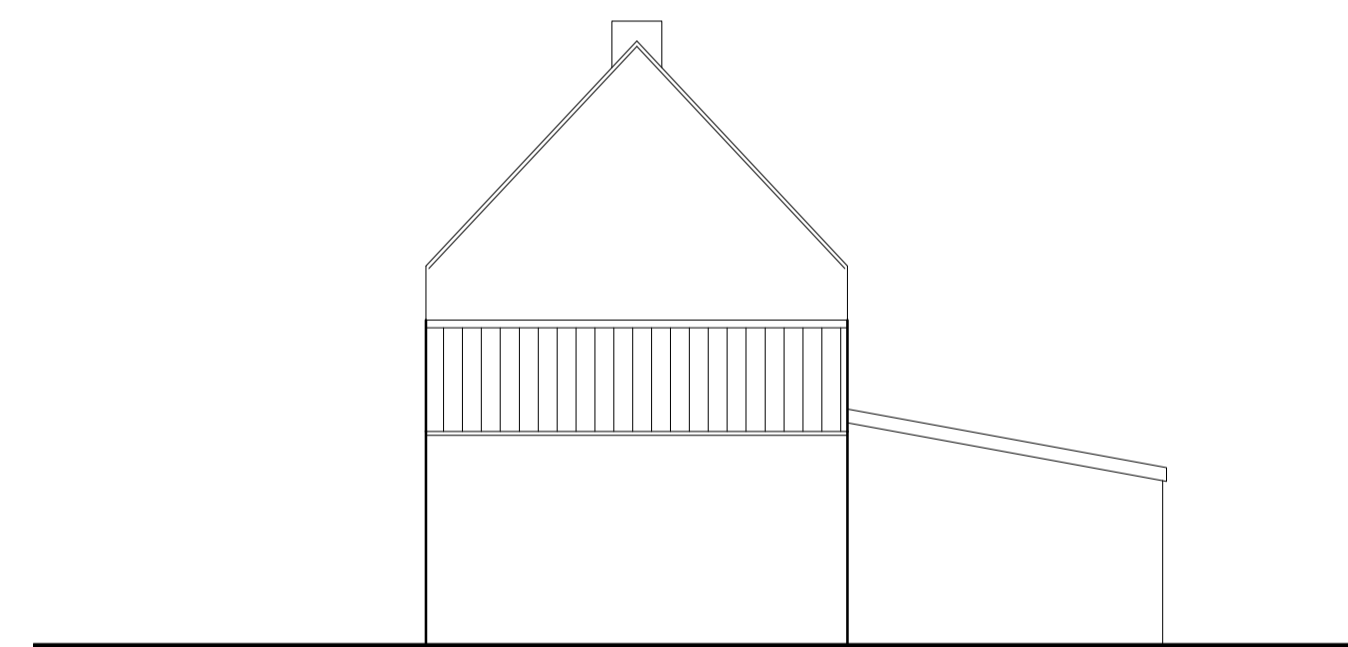


B8 South-East Elevation
SCALE 1:100

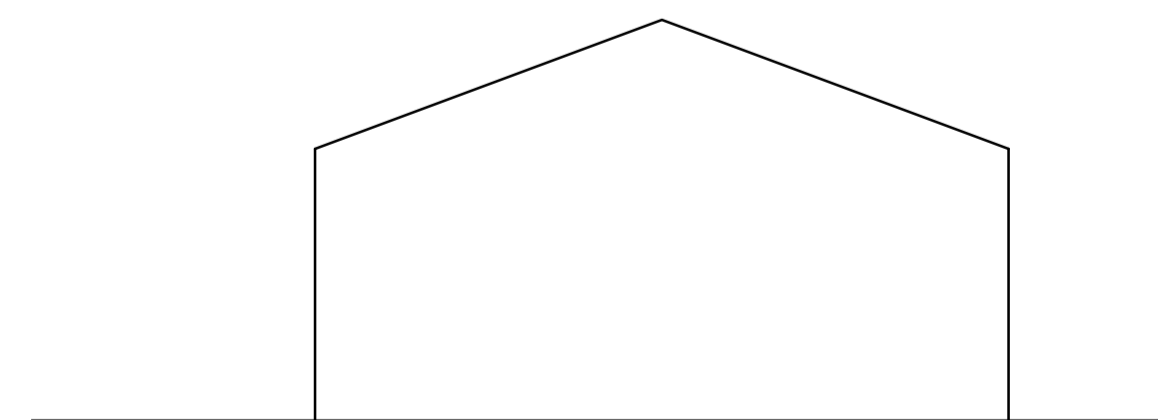

B7 North-West Elevation
SCALE 1:100

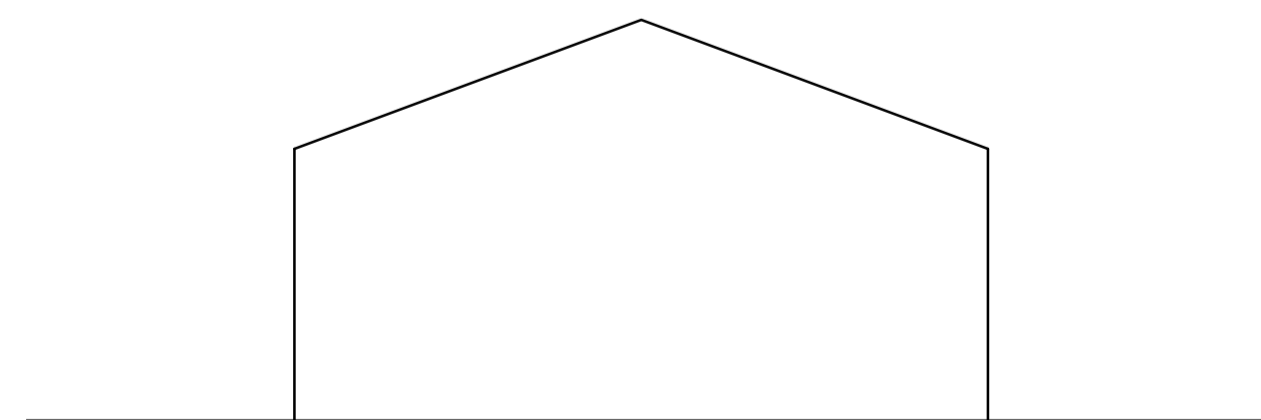

B7 South-East Elevation
SCALE 1:100

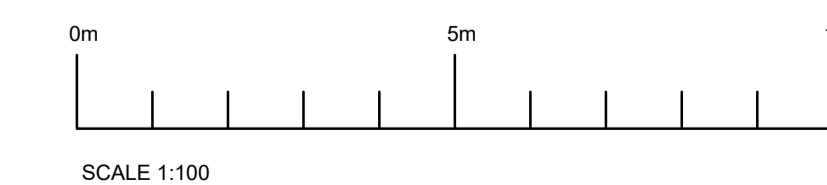

General Notes

NOTES: -

This drawing must NOT be scaled.

Work shall not commence until building regulation approvals have been obtained in full. Planning permission is not required

All dimensions and levels to be checked on site by contractor and any discrepancies to be reported to the architect and client prior to commencement of work on site.

This drawing is for building control purposes only. Detail design and specification shall be the sole responsibility of the contractor.

All drains & services to be located by contractor.

The Contractor is to allow for those items of work which are not specifically identified in the Contract Documents but which it is reasonable to expect an experienced contractor to identify from them as being necessary (such as but without prejudice to the foregoing - screws, noggins and support etc).

Amendments

Rev	Amendment	Date
-----	-----------	------

ETTRIDGE ARCHITECTURE LTD

52-54 PRESTONGATE
HESSLE
EAST RIDING OF YORKSHIRE
HU13 0RE

 www.ettridge.net

Project:
Roxby Grange
North Street
Roxby

Client:
DDM

Drawing Title:
Existing Elevations
Buildings 7 & 8

Compass:  Phase: **PLANNING**

Drawn by: CN Checked by: DE

Drawing No: **22 41 152** Scale: 1:100 @ A1

Date: July 2022