


TOPOGRAPHICAL SURVEY LEGEND

Building Line	Asphalt
Bottom of Bank	BL
Channel	Bollard
Cliff Face	Concrete
Drainage Channel	CTV
Centreline	Cable TV
Edge of Concrete	Tree canopy
Canopy Line	Downpipe
Edge Vegetation	EP
Change Surface	FL
Ditch Base	Gas Valve
Ditch Top	Gate Post
Drain Details	Grass
Edge of Footway	GY
Edge of Grass	IC
Electricity Pylon	IL
Fence	Lamp/Elec Pole
Fence BW	LP
Fence CW	MH
Fence PIR	OH
Foundation	PD
Hedge	RE
Hedge Centreline	Rodding eye
Kerb Line	Road sign
Kerb - Dropped	Stump
Overhead Cable	SC
Retaining Wall	SP
Steps	Sign post
Slope Indicator	Stay
Top of Bank	SV
Edge of Verge	Stop valve
Wall	Tree
Wall with width	VP
Waterline	Vent pipe
Area 1	Water Level
Area 2	Survey Station
Area 3	Asphalt
Area 4	Embankment
Area 5	Building
Zone A	Bushes/Shrubs
Zone B	Concrete
Zone C	Grass
Zone D	Marsh/Wetlands
Zone E	Paving
Zone F	Earth Track
	Trees/Woodland
	Void Surface
	Water

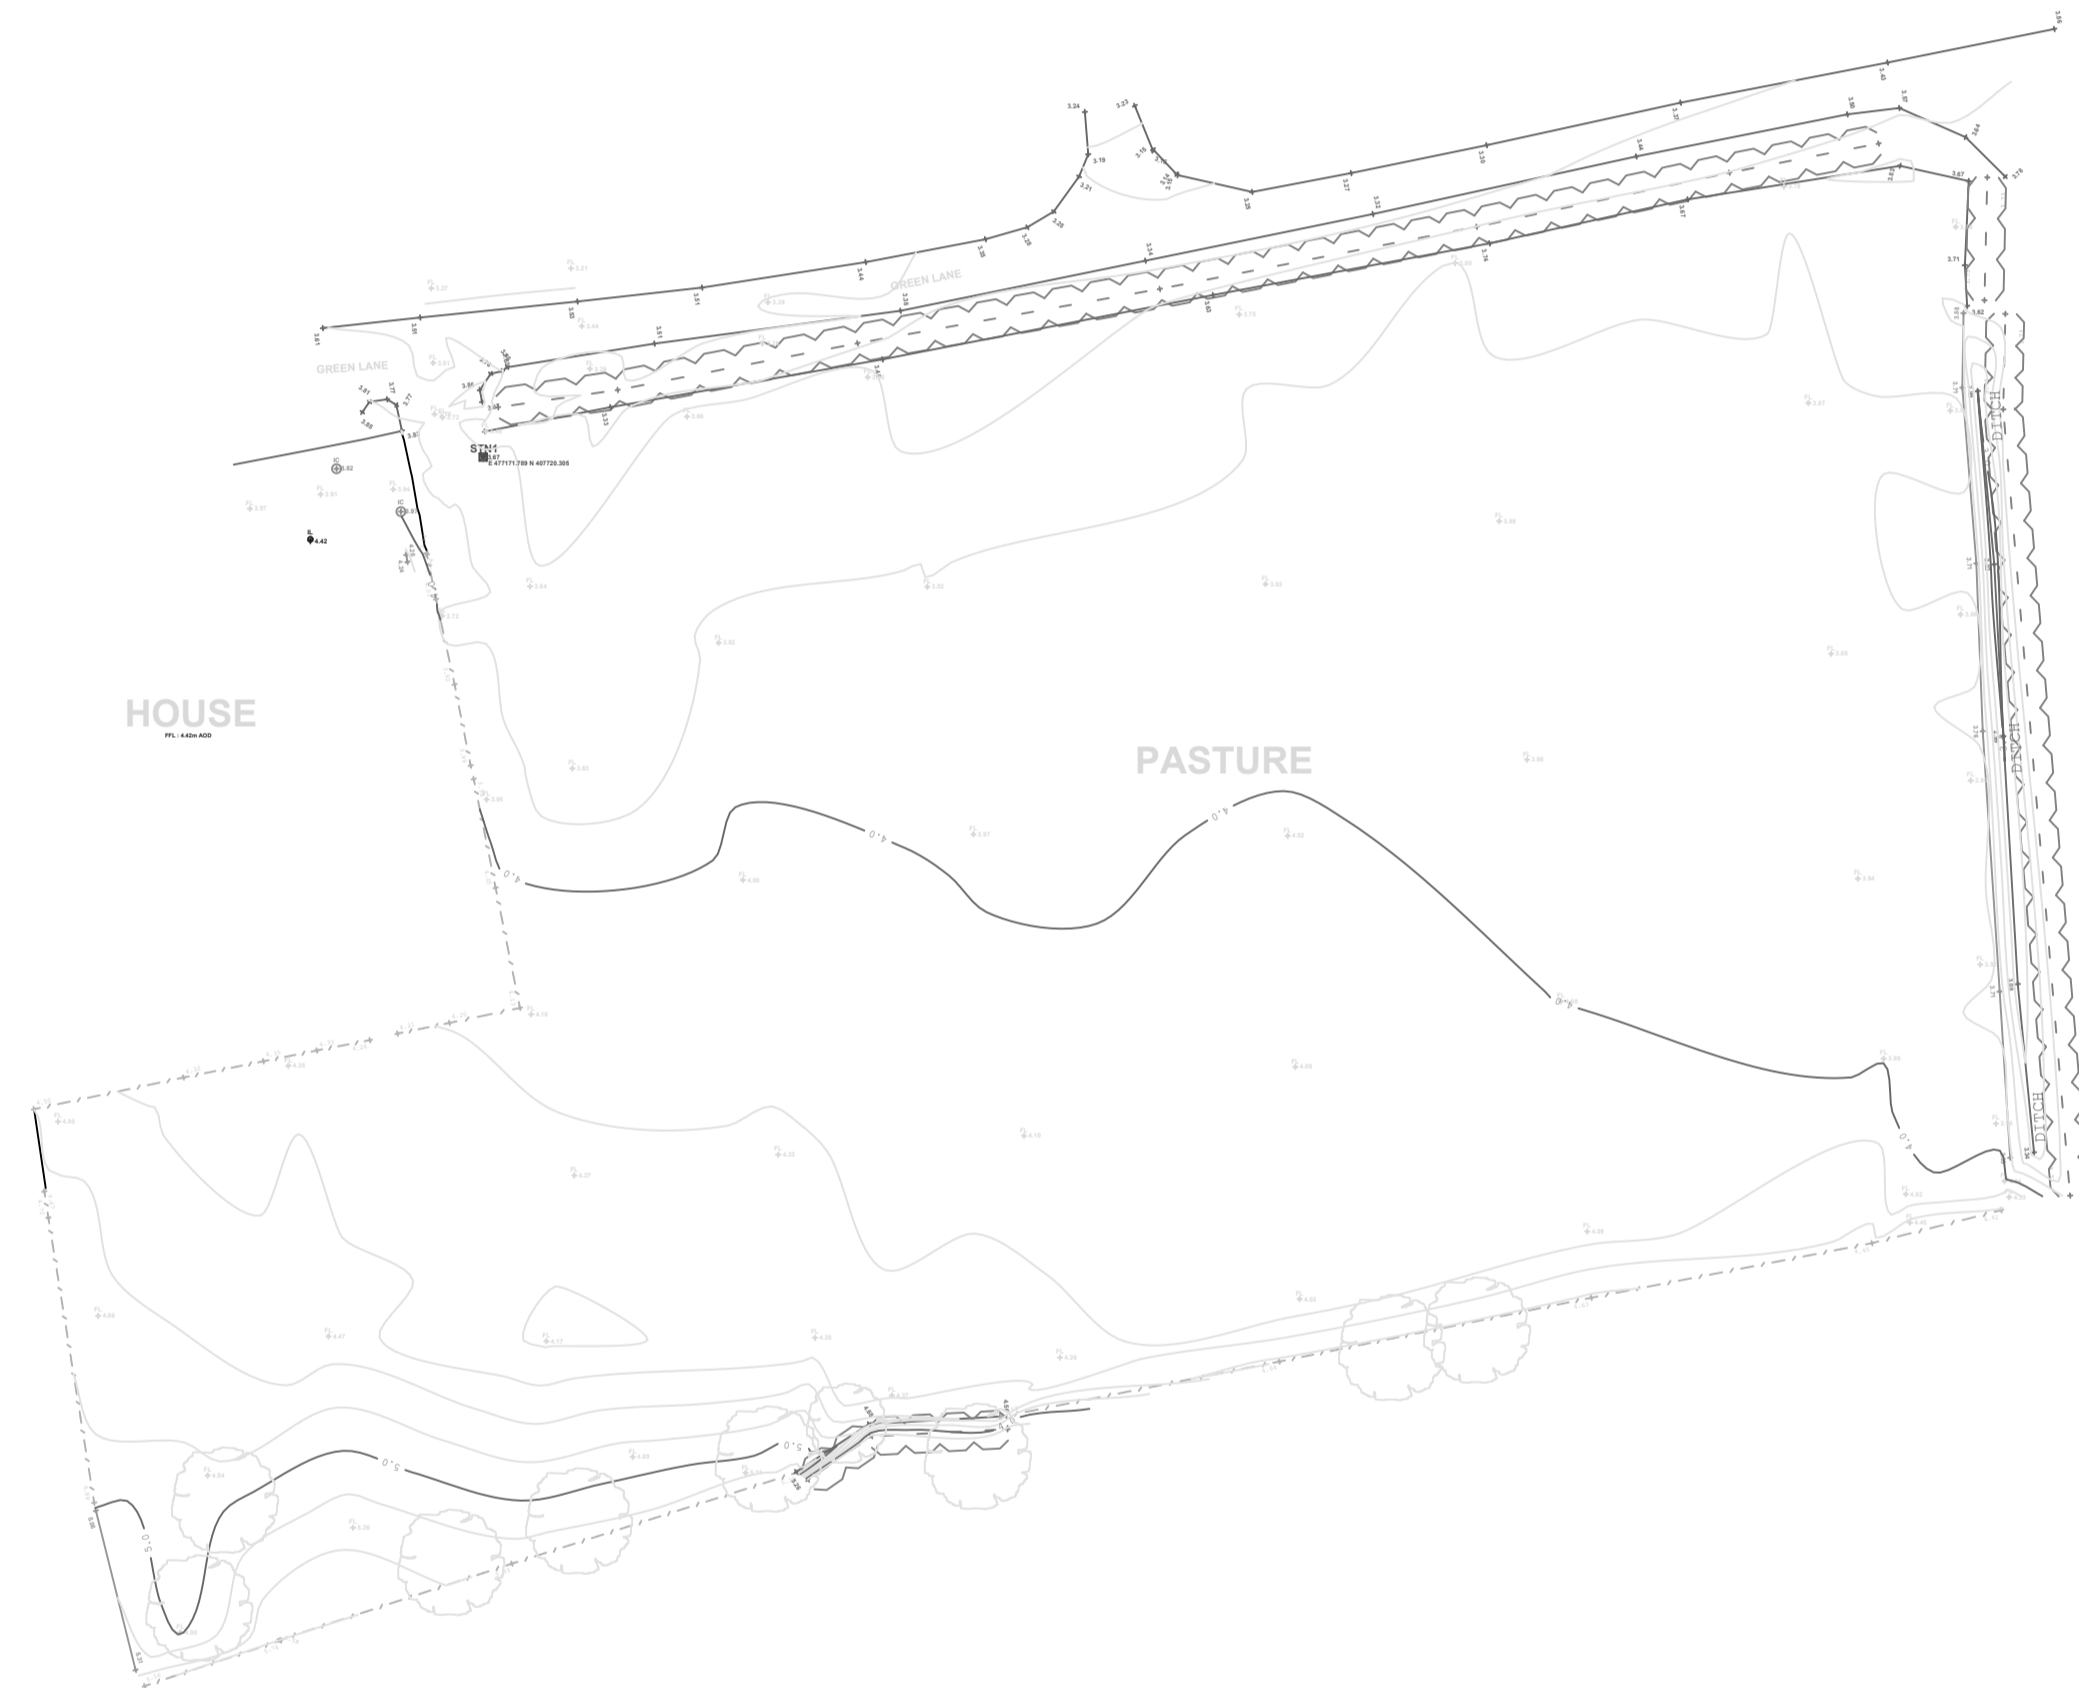

NOTES
 LSS FULLY LICENCED SOFTWARE
 LEICA TCRA1105 FULL CALIBRATION CERT
 GNSS FULL RTK RS2 CORRECTIONS UNIT
 REV A GENERAL ARRANGEMENT

Revision:
 REV A GENERAL
 TOPOGRAPHICAL
 ARRANGEMENT

Scale:
 SEE
 SHEET

Date:
 04 02 2022

Drawn by:
 SB

Job title:
 Land adjacent The Cottage, Green
 Lane, Westgate, Belton, DN9 1QD.

Drawing title:
 TOPOGRAPHICAL

Drawing Number:
 TSS-102MSPS001 GREENLANE

THIS IS NOT AN ARBO SURVEY AND SHOULD NOT BE TREATED AS SUCH. ALL TREE POSITIONS AND CANOPY SIZES ARE FOR VISUAL PURPOSES AS REQUIRED BY DESIGN. ANY QUESTIONS PLEASE ASK.

ALL FLOOR PLANS AND ELEVATIONS ARE TO BE READ IN CONJUNCTION WITH THE ATTACHED TERMS AND CONDITIONS. ANY DISCREPANCIES ARE TO BE REPORTED AND ASSESSED. SURVEY DRAWINGS ONLY AND NOT FOR CONSTRUCTION PURPOSES.



TSS
 Technical Site Services
 FF12 Meteor House
 Farningley Doncaster
 DN9 3GA

Copyright.
 This drawing and design and all the information contained therein is the sole copyright of ByronTeknik Ltd, and reproduction in any form is forbidden unless permission is obtained in writing.

No dimensions to be scaled from this drawing. All Contractors must visit site and be responsible for taking and checking all dimensions relative to this work. The Designer must be advised of any discrepancies in writing.

