


All dimensions to be checked on site and the Architects notified of any discrepancies prior to commencement of work.  
 All materials and workmanship to relevant British Standards Codes of practice and manufacturers recommendations.

This drawing is copyright


DO NOT SCALE FROM THIS DRAWING

Revision	Date	Description	Initials

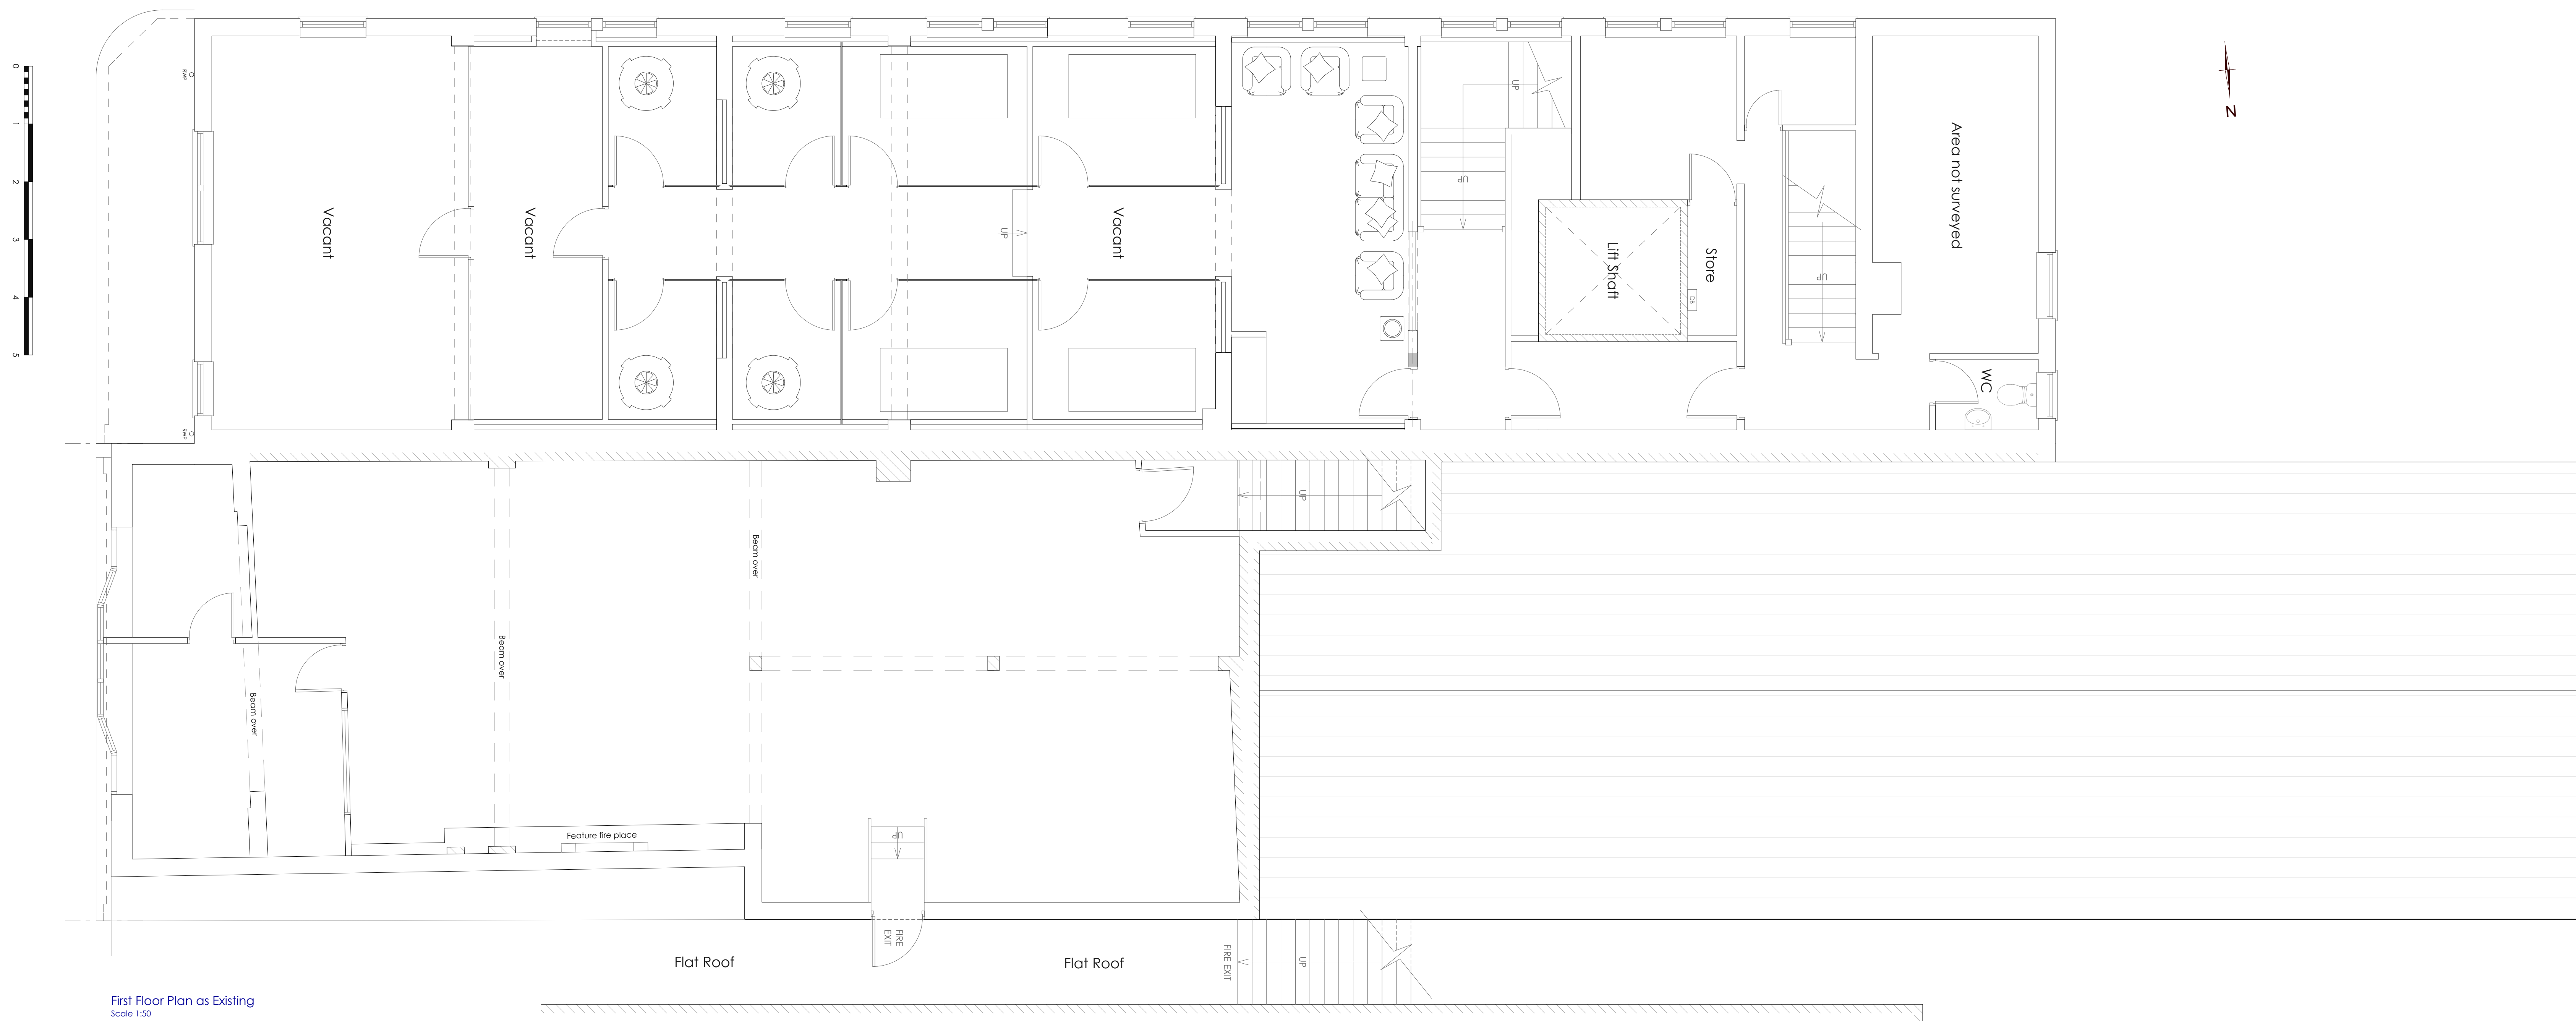

First Floor Plan as Existing  
 Scale 1:50

Gross Internal floor area: First Floor: \*\*\*m<sup>2</sup>

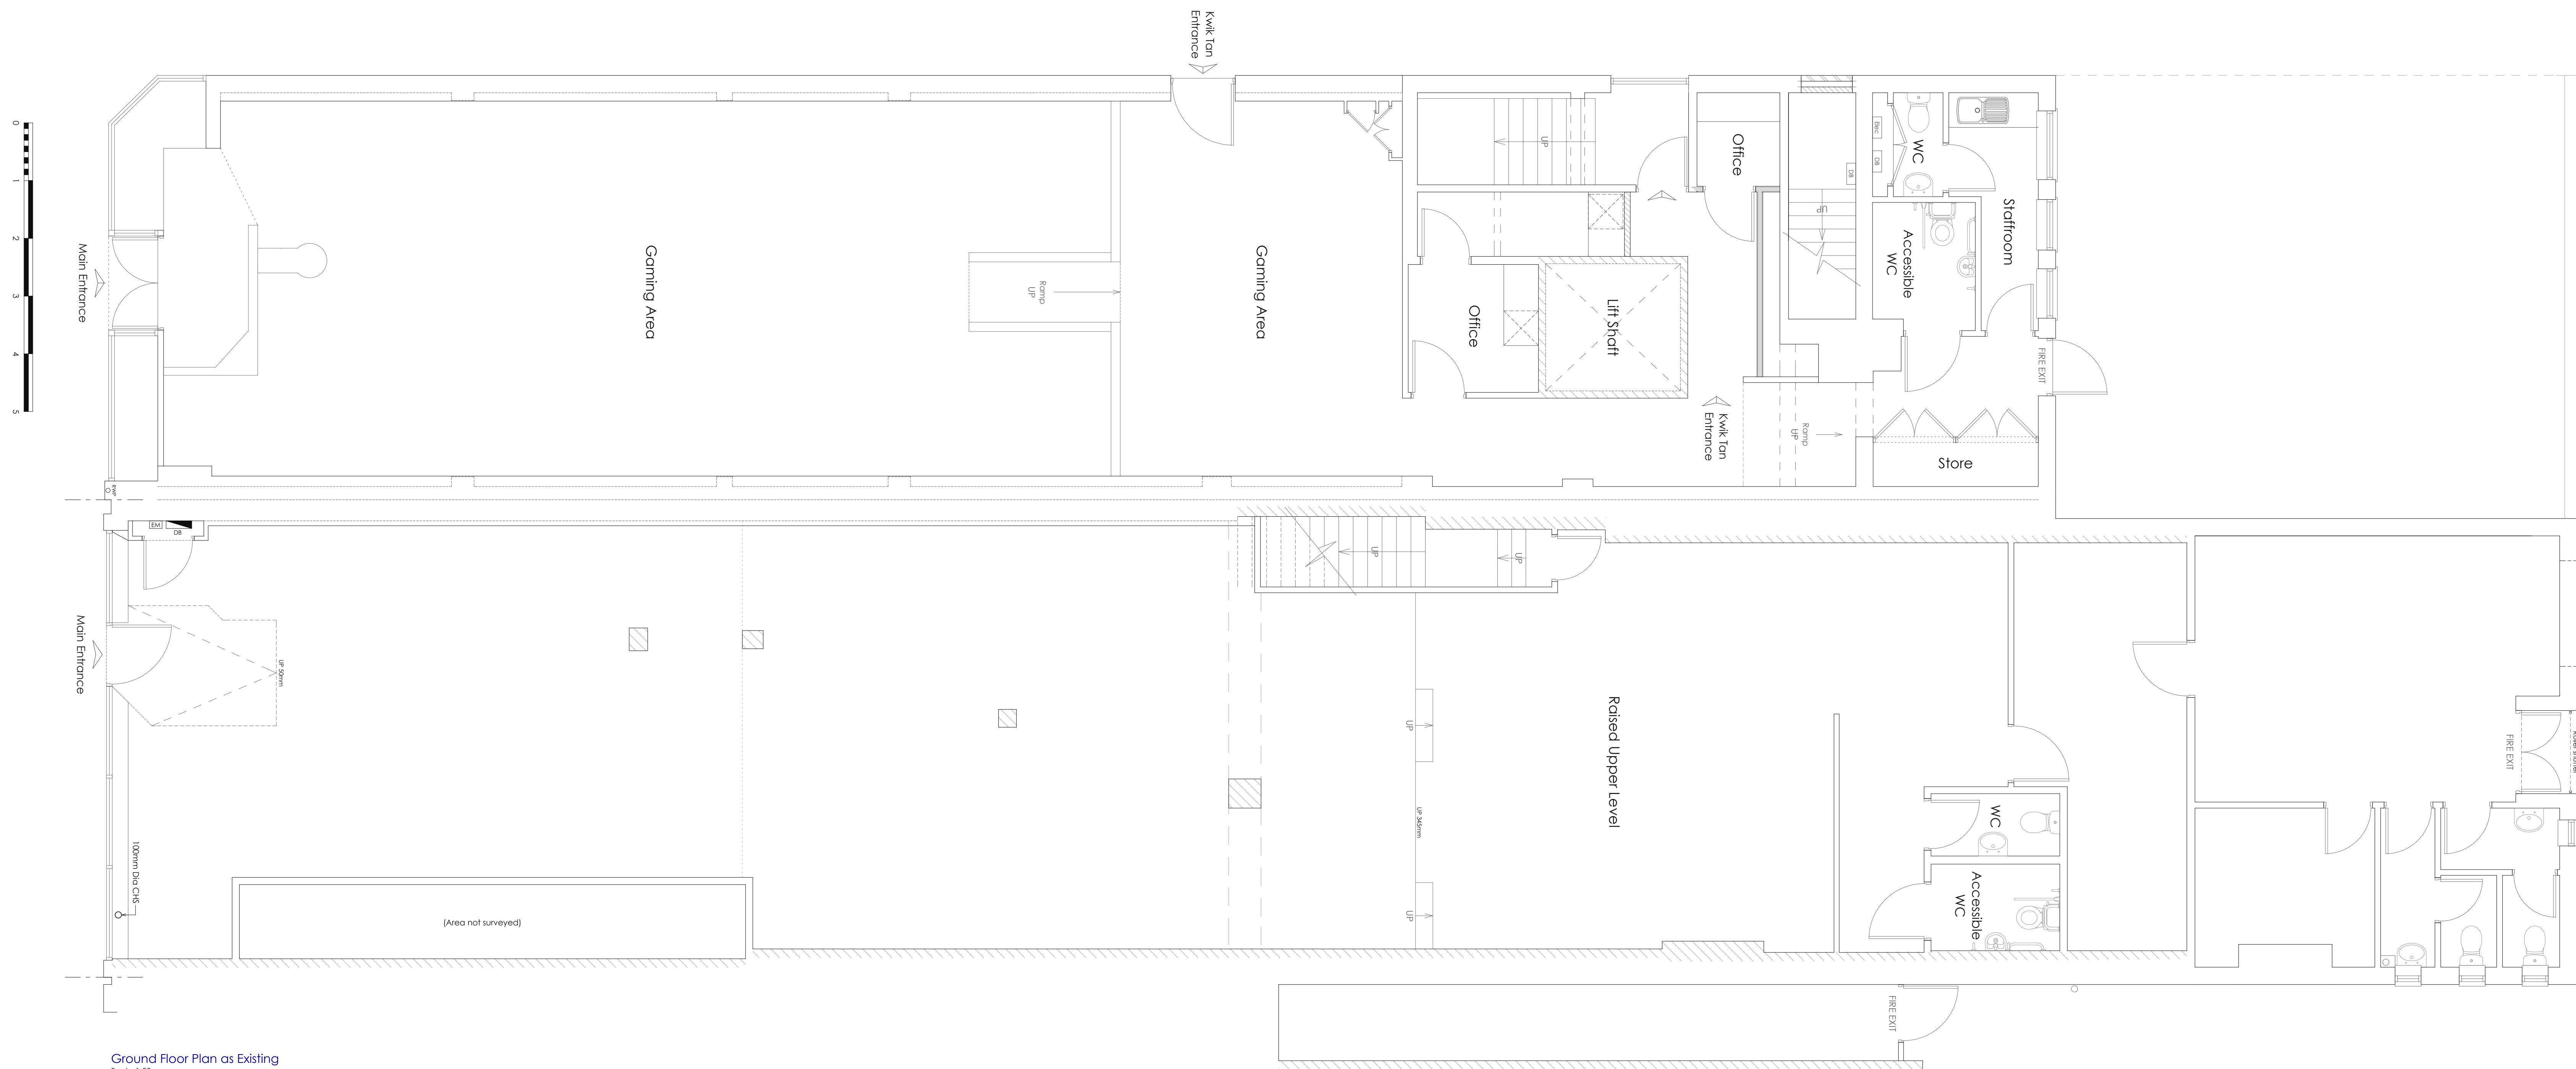

Ground Floor Plan as Existing  
 Scale 1:50

Gross Internal floor area: Ground Floor: \*\*\*m<sup>2</sup>



**matrixarchitecture Ltd**  
 Matrix Architecture Ltd, 8-9 Brenkley Way,  
 Beazer Business Park, Scunthorpe, NE13 6DS  
 T: 0151 2368155 M: 07942 275164  
 E: sma@matrixarchitecture.co.uk  
 W: www.matrixarchitecture.co.uk



CLIENT  
**LUXURY LEISURE LTD**

JOB TITLE  
**118 HIGH STREET, SCUNTHORPE**

SHEET TITLE  
**FLOOR PLANS AS EXISTING**

SCALES 1:50 @ A0	CHECKED
SHEET NUMBER 3512(B)01	DRAWN S.STEEL
REVISION	DATE 05/05/2023