



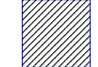

NOTES  
All dimensions must be checked on site  
and NOT scaled from this drawing

**PROVISIONAL  
DRAWING**


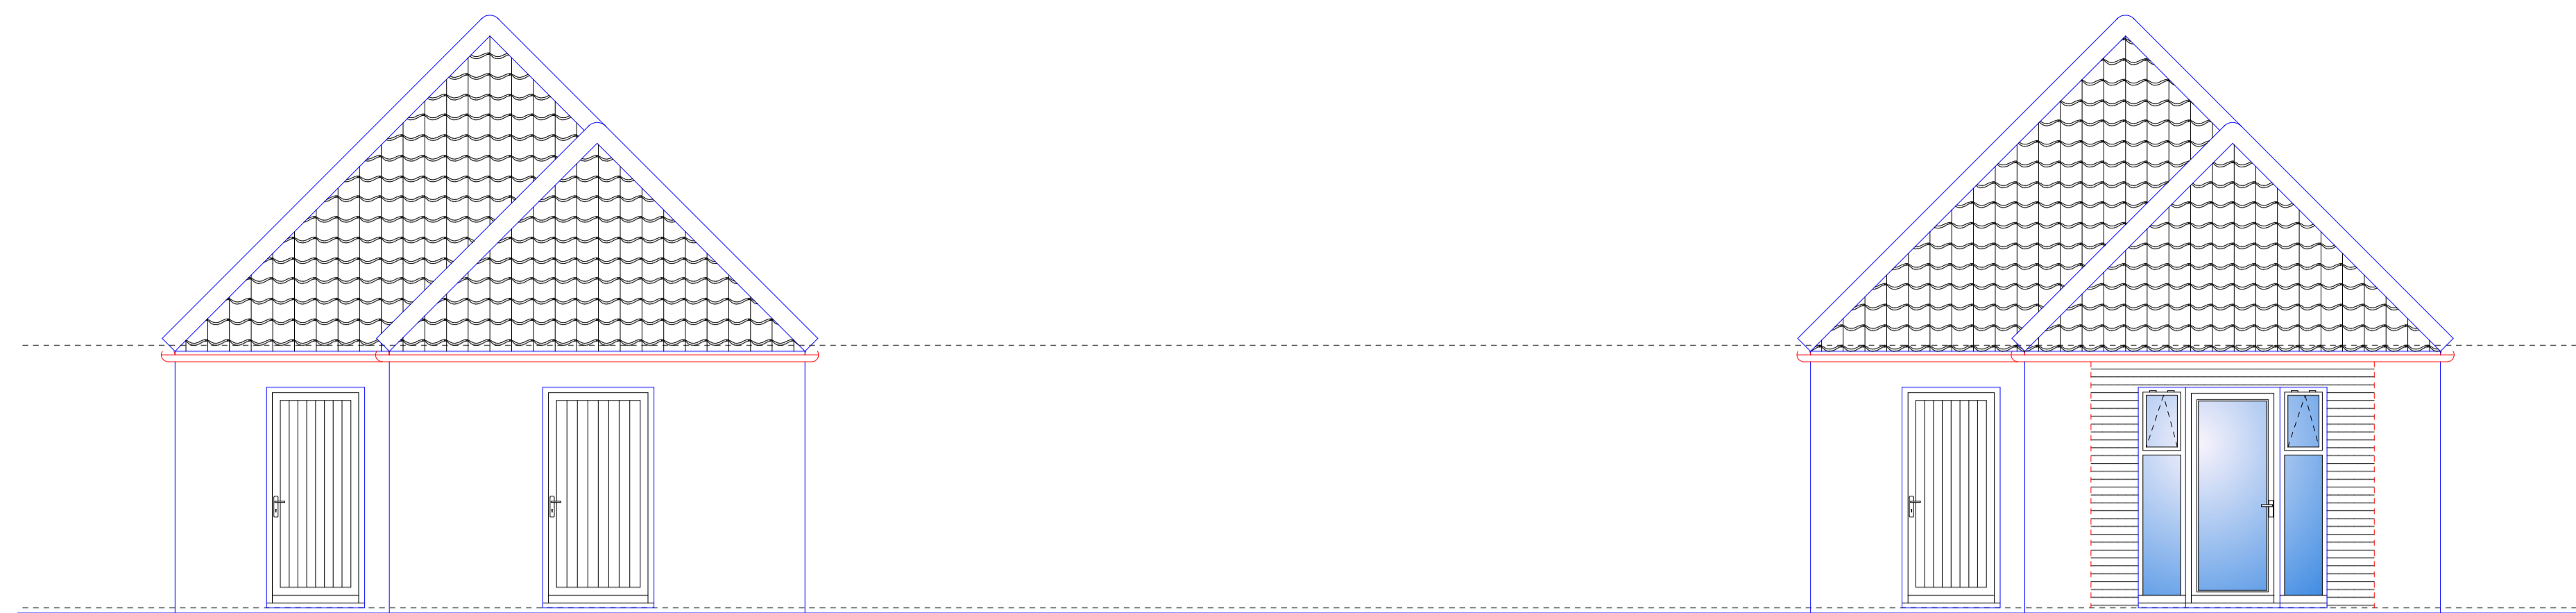


**EXISTING SIDE  
ELEVATION**

**PROPOSED SIDE  
ELEVATION**


-  typical brickwork
-  typical blockwork
-  existing masonry

**THIS DRAWING TO BE READ IN CONJUNCTION  
WITH DRAWING No GSA/0823/191(2)**

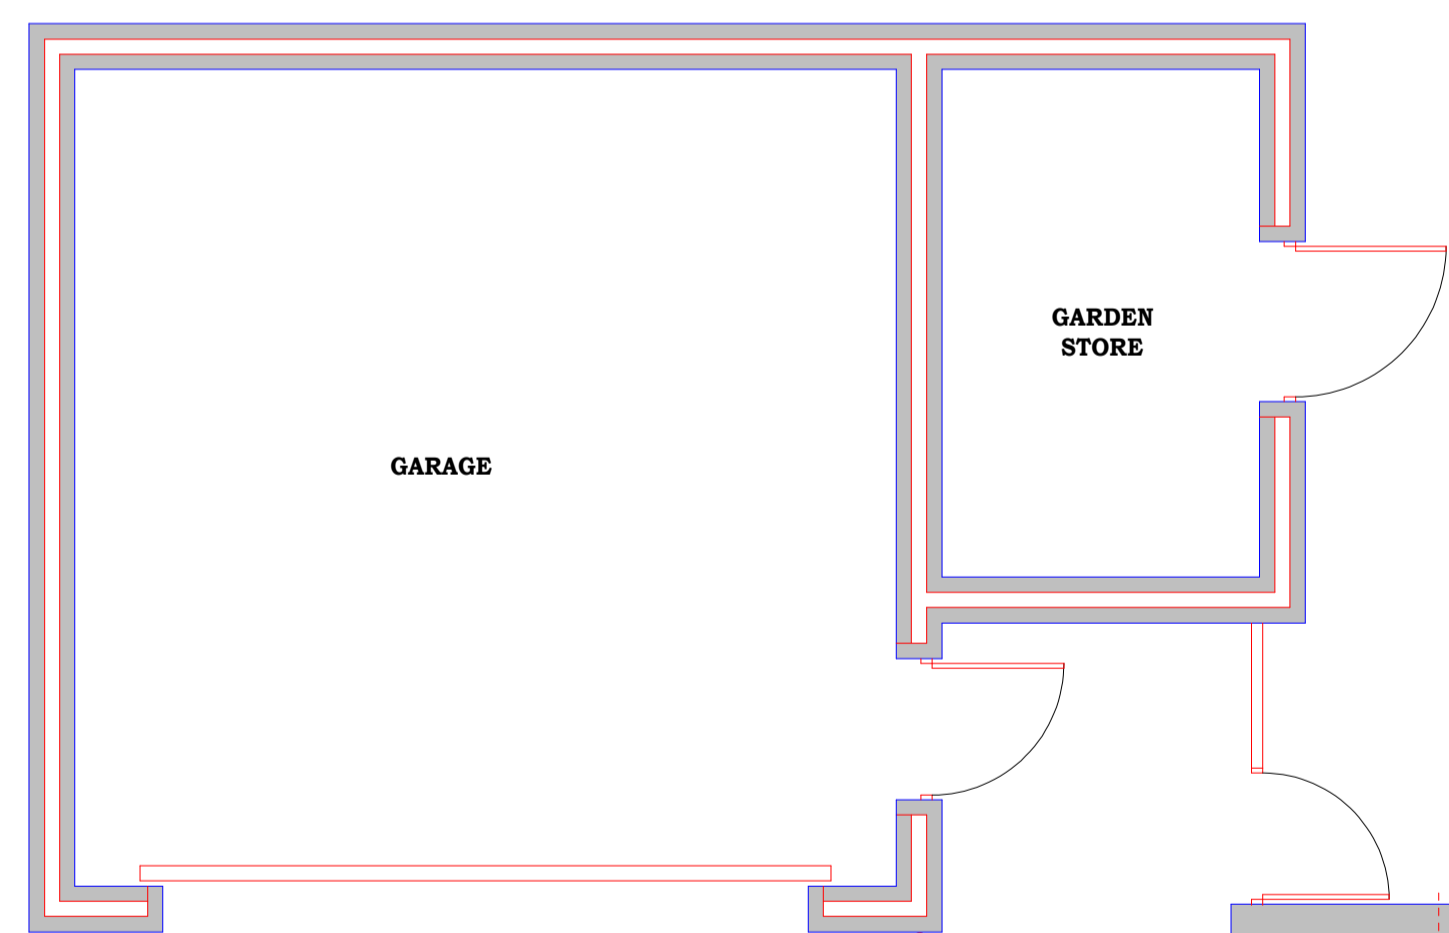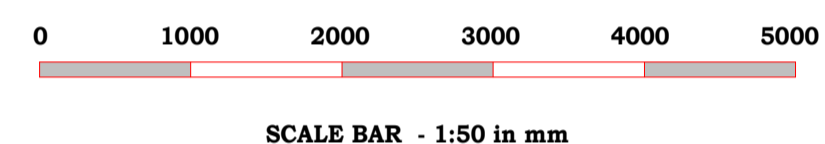

**FLOOR PLAN  
AS EXISTING**

only assumed line of existing drain, exact  
location & depth to be determined on site  
prior to commencement

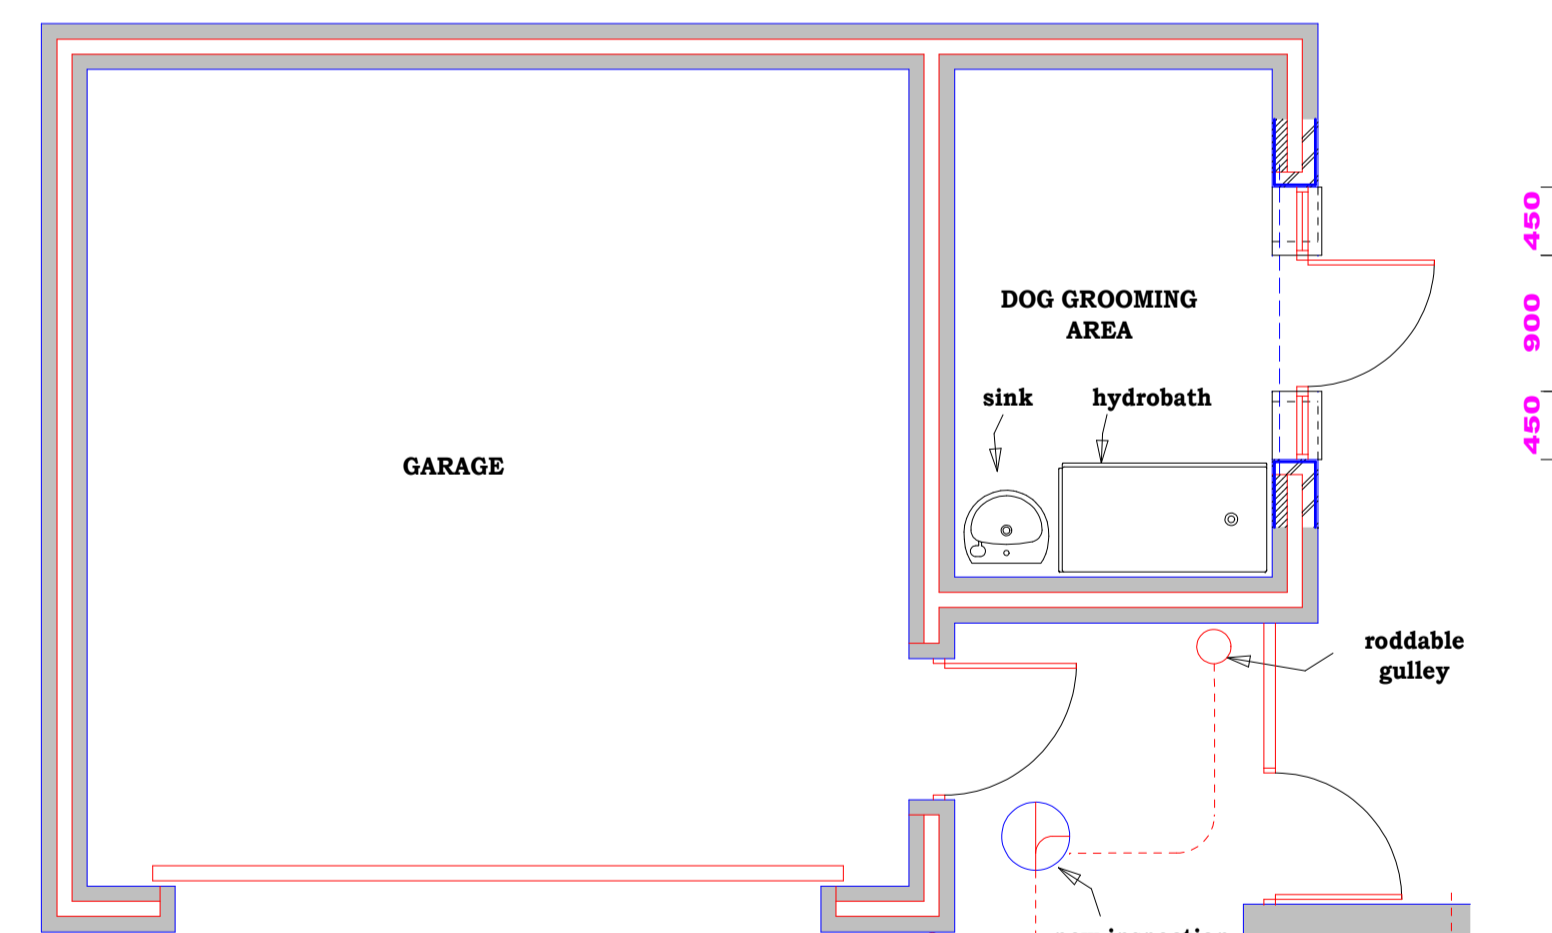

**FLOOR PLAN  
AS PROPOSED**

A	Date	Revisions

**GRAHAM SCOTT  
ASSOCIATES**

M.I.A.S. C.Build Eng  
MEMBER OF THE INCORPORATED ASSOCIATION OF  
ARCHITECTS & SURVEYORS. MEMBER OF THE  
CHARTERED ASSOCIATION OF BUILDING ENGINEERS.

Architectural Design Services  
Structural Design Services  
Building consultant

40 First Lane  
Hessle  
HU13 9EA  
Tel: OFFICE 01482 649292  
Tel: MOBILE 07970 242325  
Email: info@grahamscottassociates.co.uk

© copyright

Client **MR & MRS TINGAY**

Job Title  
**"CELEBRATION"  
CURTIS CLOSE  
BARTON UPON HUMBER  
NORTH LINCOLNSHIRE  
DN18 6LE**

Drawing Title  
**PROPOSED CHANGE OF USE  
GARDEN STORAGE AREA TO  
DOG GROOMING AREA**

Scale **1:50** A1

Date **AUG 23** Drawn by **GS**

Drawing No. **GSA/0823/191(1)** Rev. **-**