



PROPOSED GROUND FLOOR PLAN - SCALE 1:50




PROPOSED FIRST FLOOR PLAN - SCALE 1:50

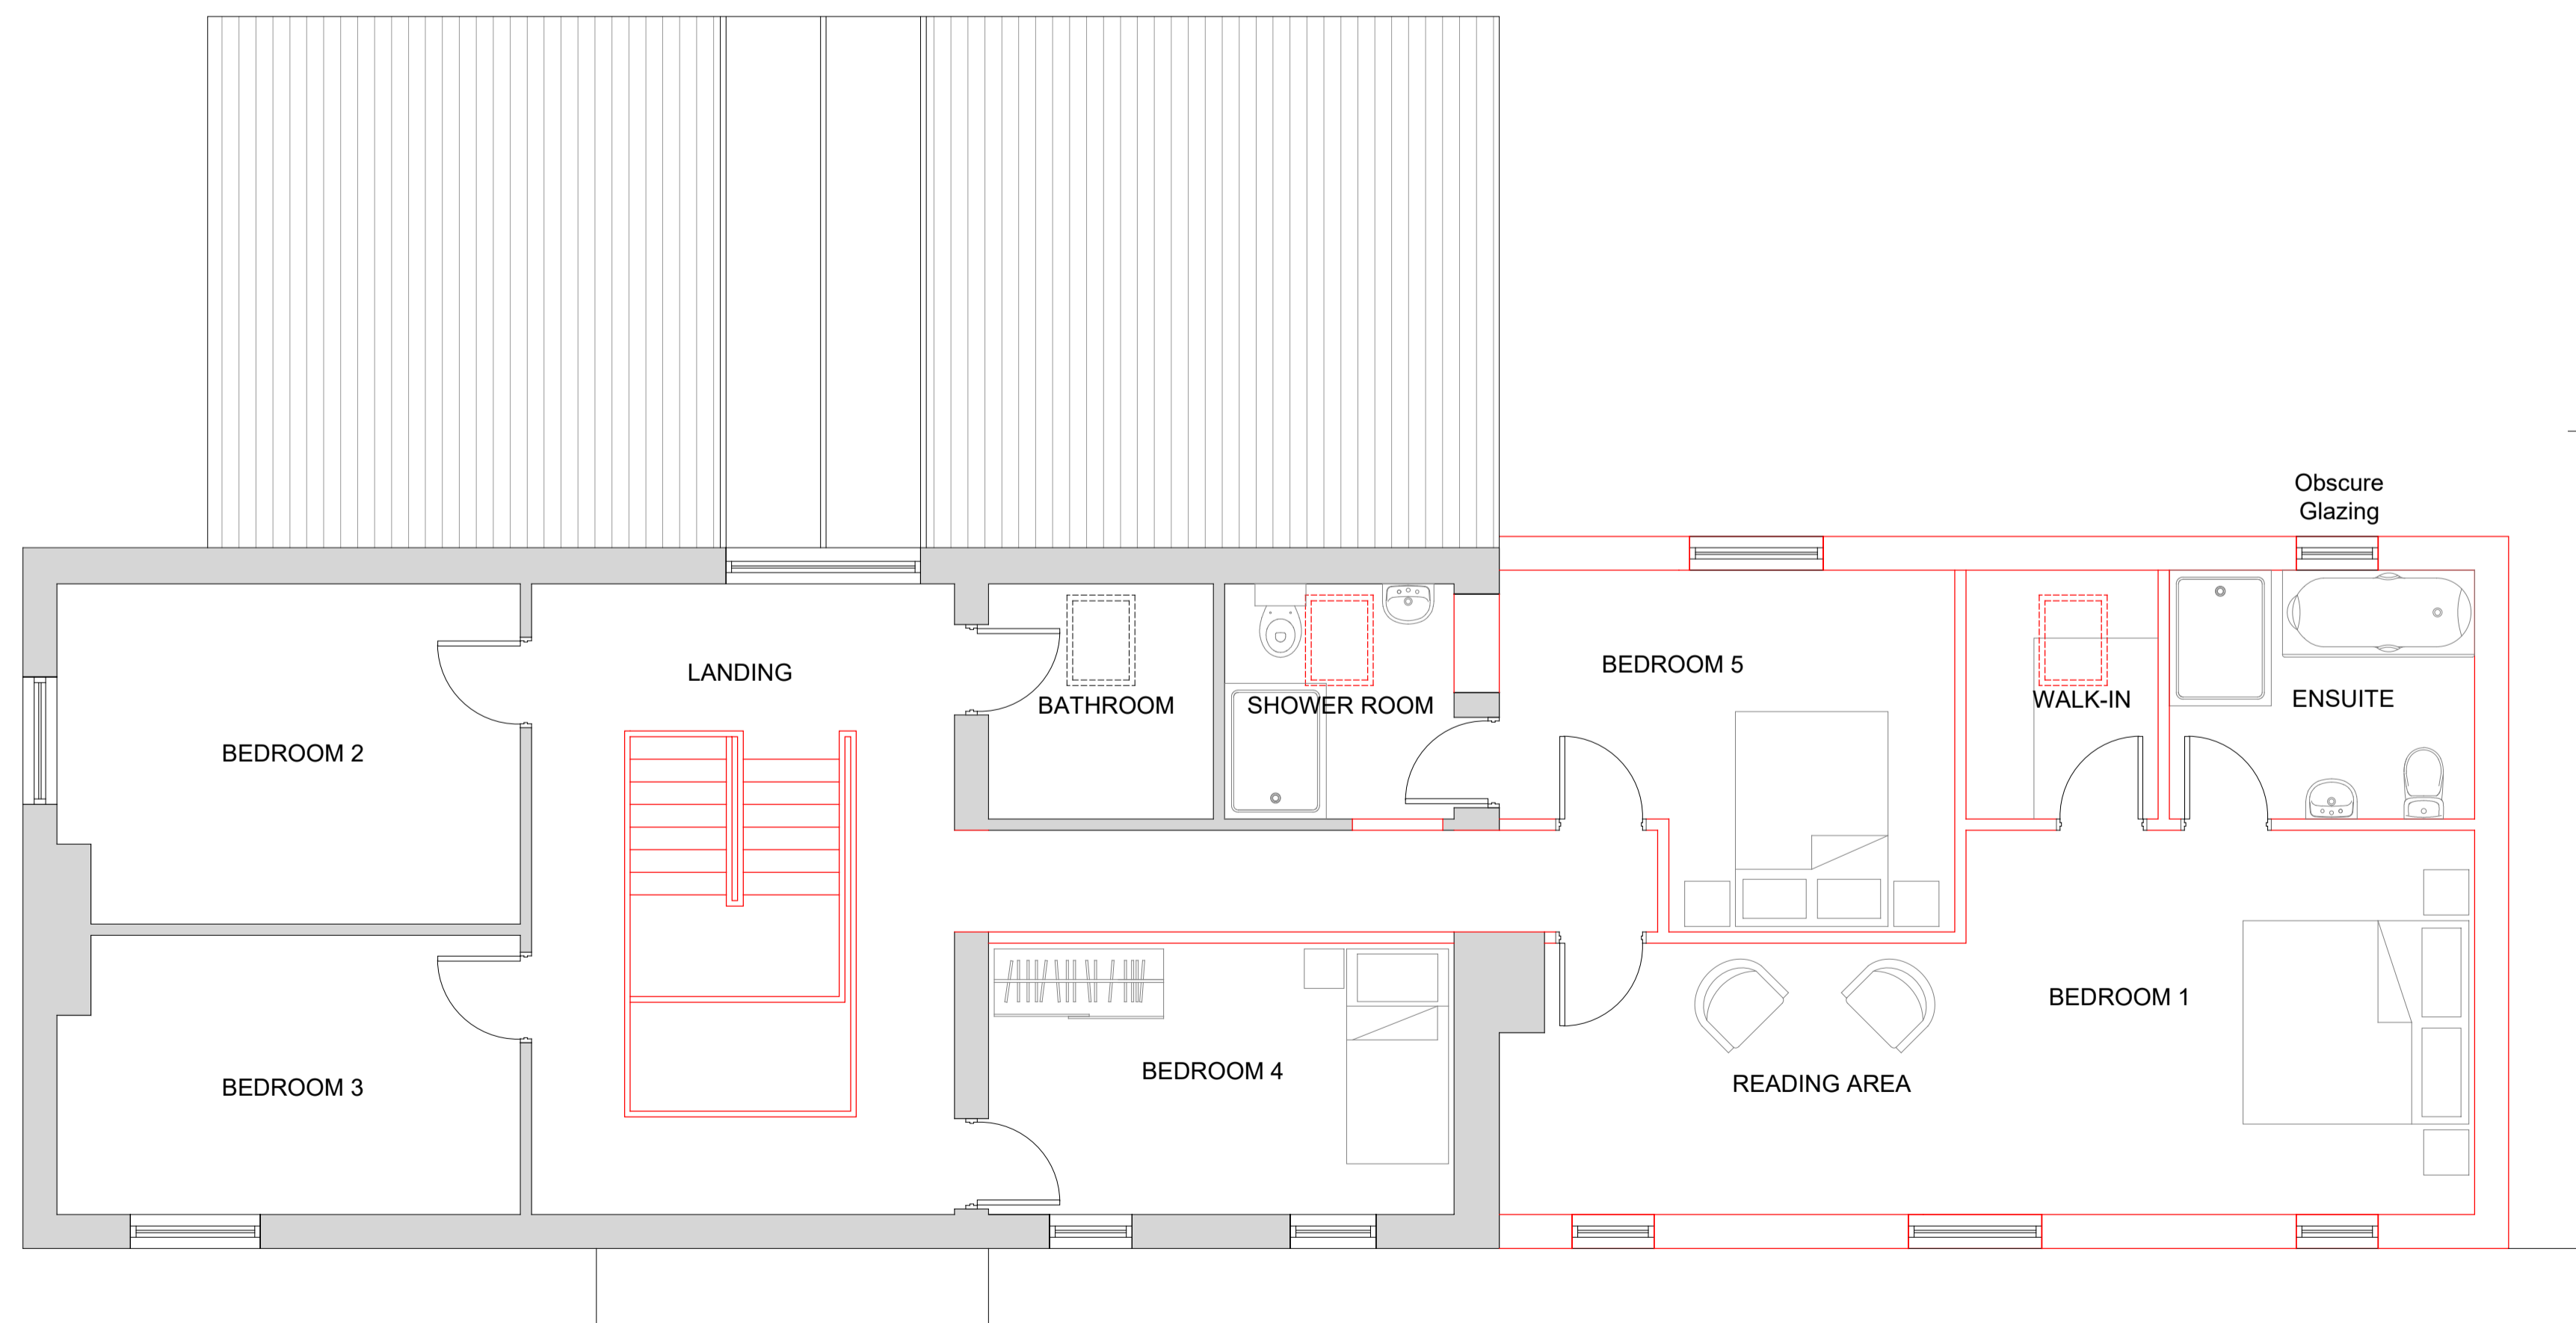

FRONT ELEVATION - SCALE 1:100

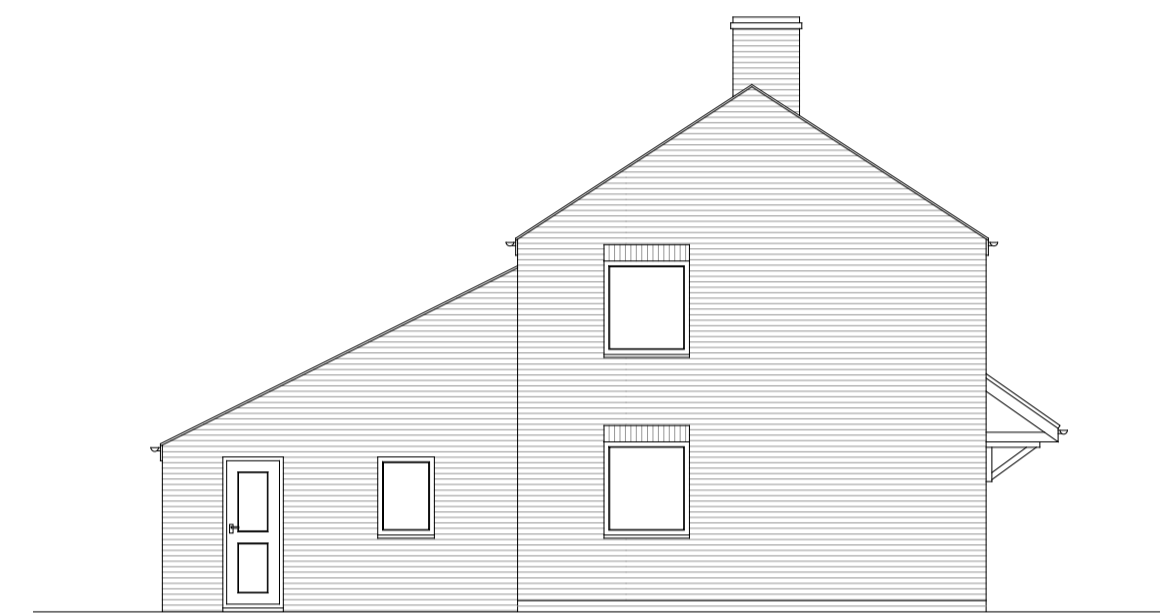

SIDE ELEVATION - SCALE 1:100

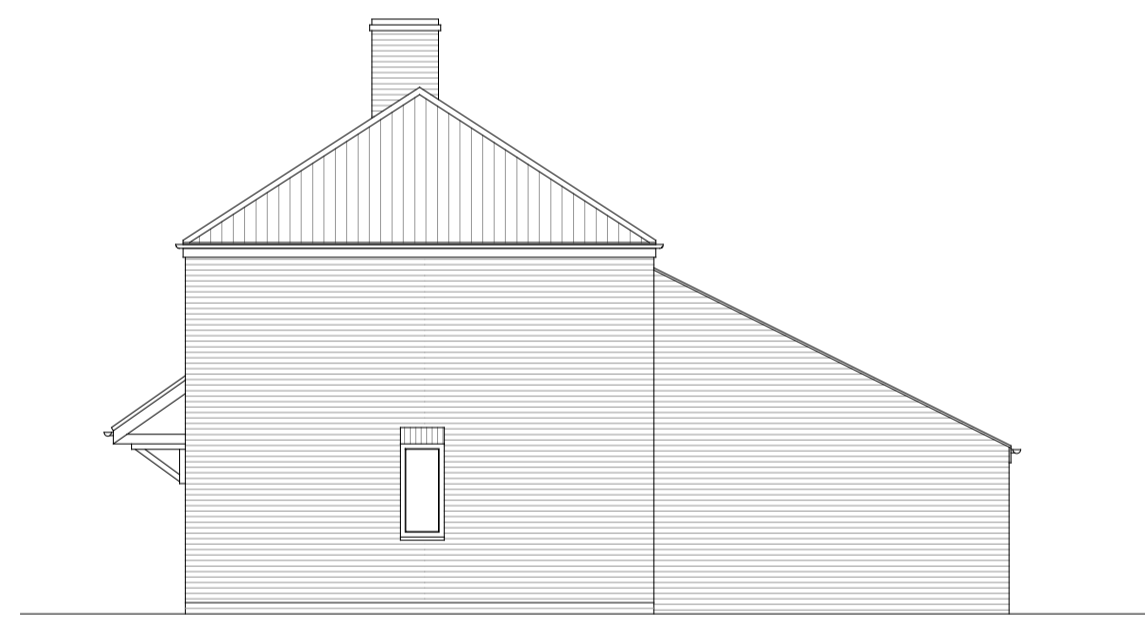

SIDE ELEVATION - SCALE 1:100



REAR ELEVATION - SCALE 1:100

NOTES

Do NOT scale from this drawing. Use dimensions illustrated only. All dimensions and levels are in millimeters. All dimensions and levels shall be verified onsite before proceeding with works.

PLANNING DRAWINGS

All works must be in compliance with Structural Engineers details and calculations which must be approved by Building Control PRIOR to commencement of said works on site. Trial holes must be dug to assess existing ground conditions and information must be passed to a Structural Engineer for review to enable a suitable design of the proposed Foundations.

01	12.10.23	PLANNING ISSUE	PM	PM
Rev	Date	Description	By	Chk'd



22 Low Road, Worlaby, North Lincs, DN20 0LX
 Mobile : 07841013033
 Email : peter@y6architectural.co.uk

Drawing Status:
 PLANNING DRAWINGS

Project Title:
 Mr & Mrs Granger, 23, New Road, Worlaby, Brigg, North Lincolnshire DN20 0PE

Drawing Title:
 Proposed Floor Plans and Elevations

Drawn: PRM	Date: 12/10/2023
Scale: As Noted	Plot A1: A1
Project No: 058-001	Drawing No: 103 Rev: 01