


1 Proposed East - Callout 1
1 : 50

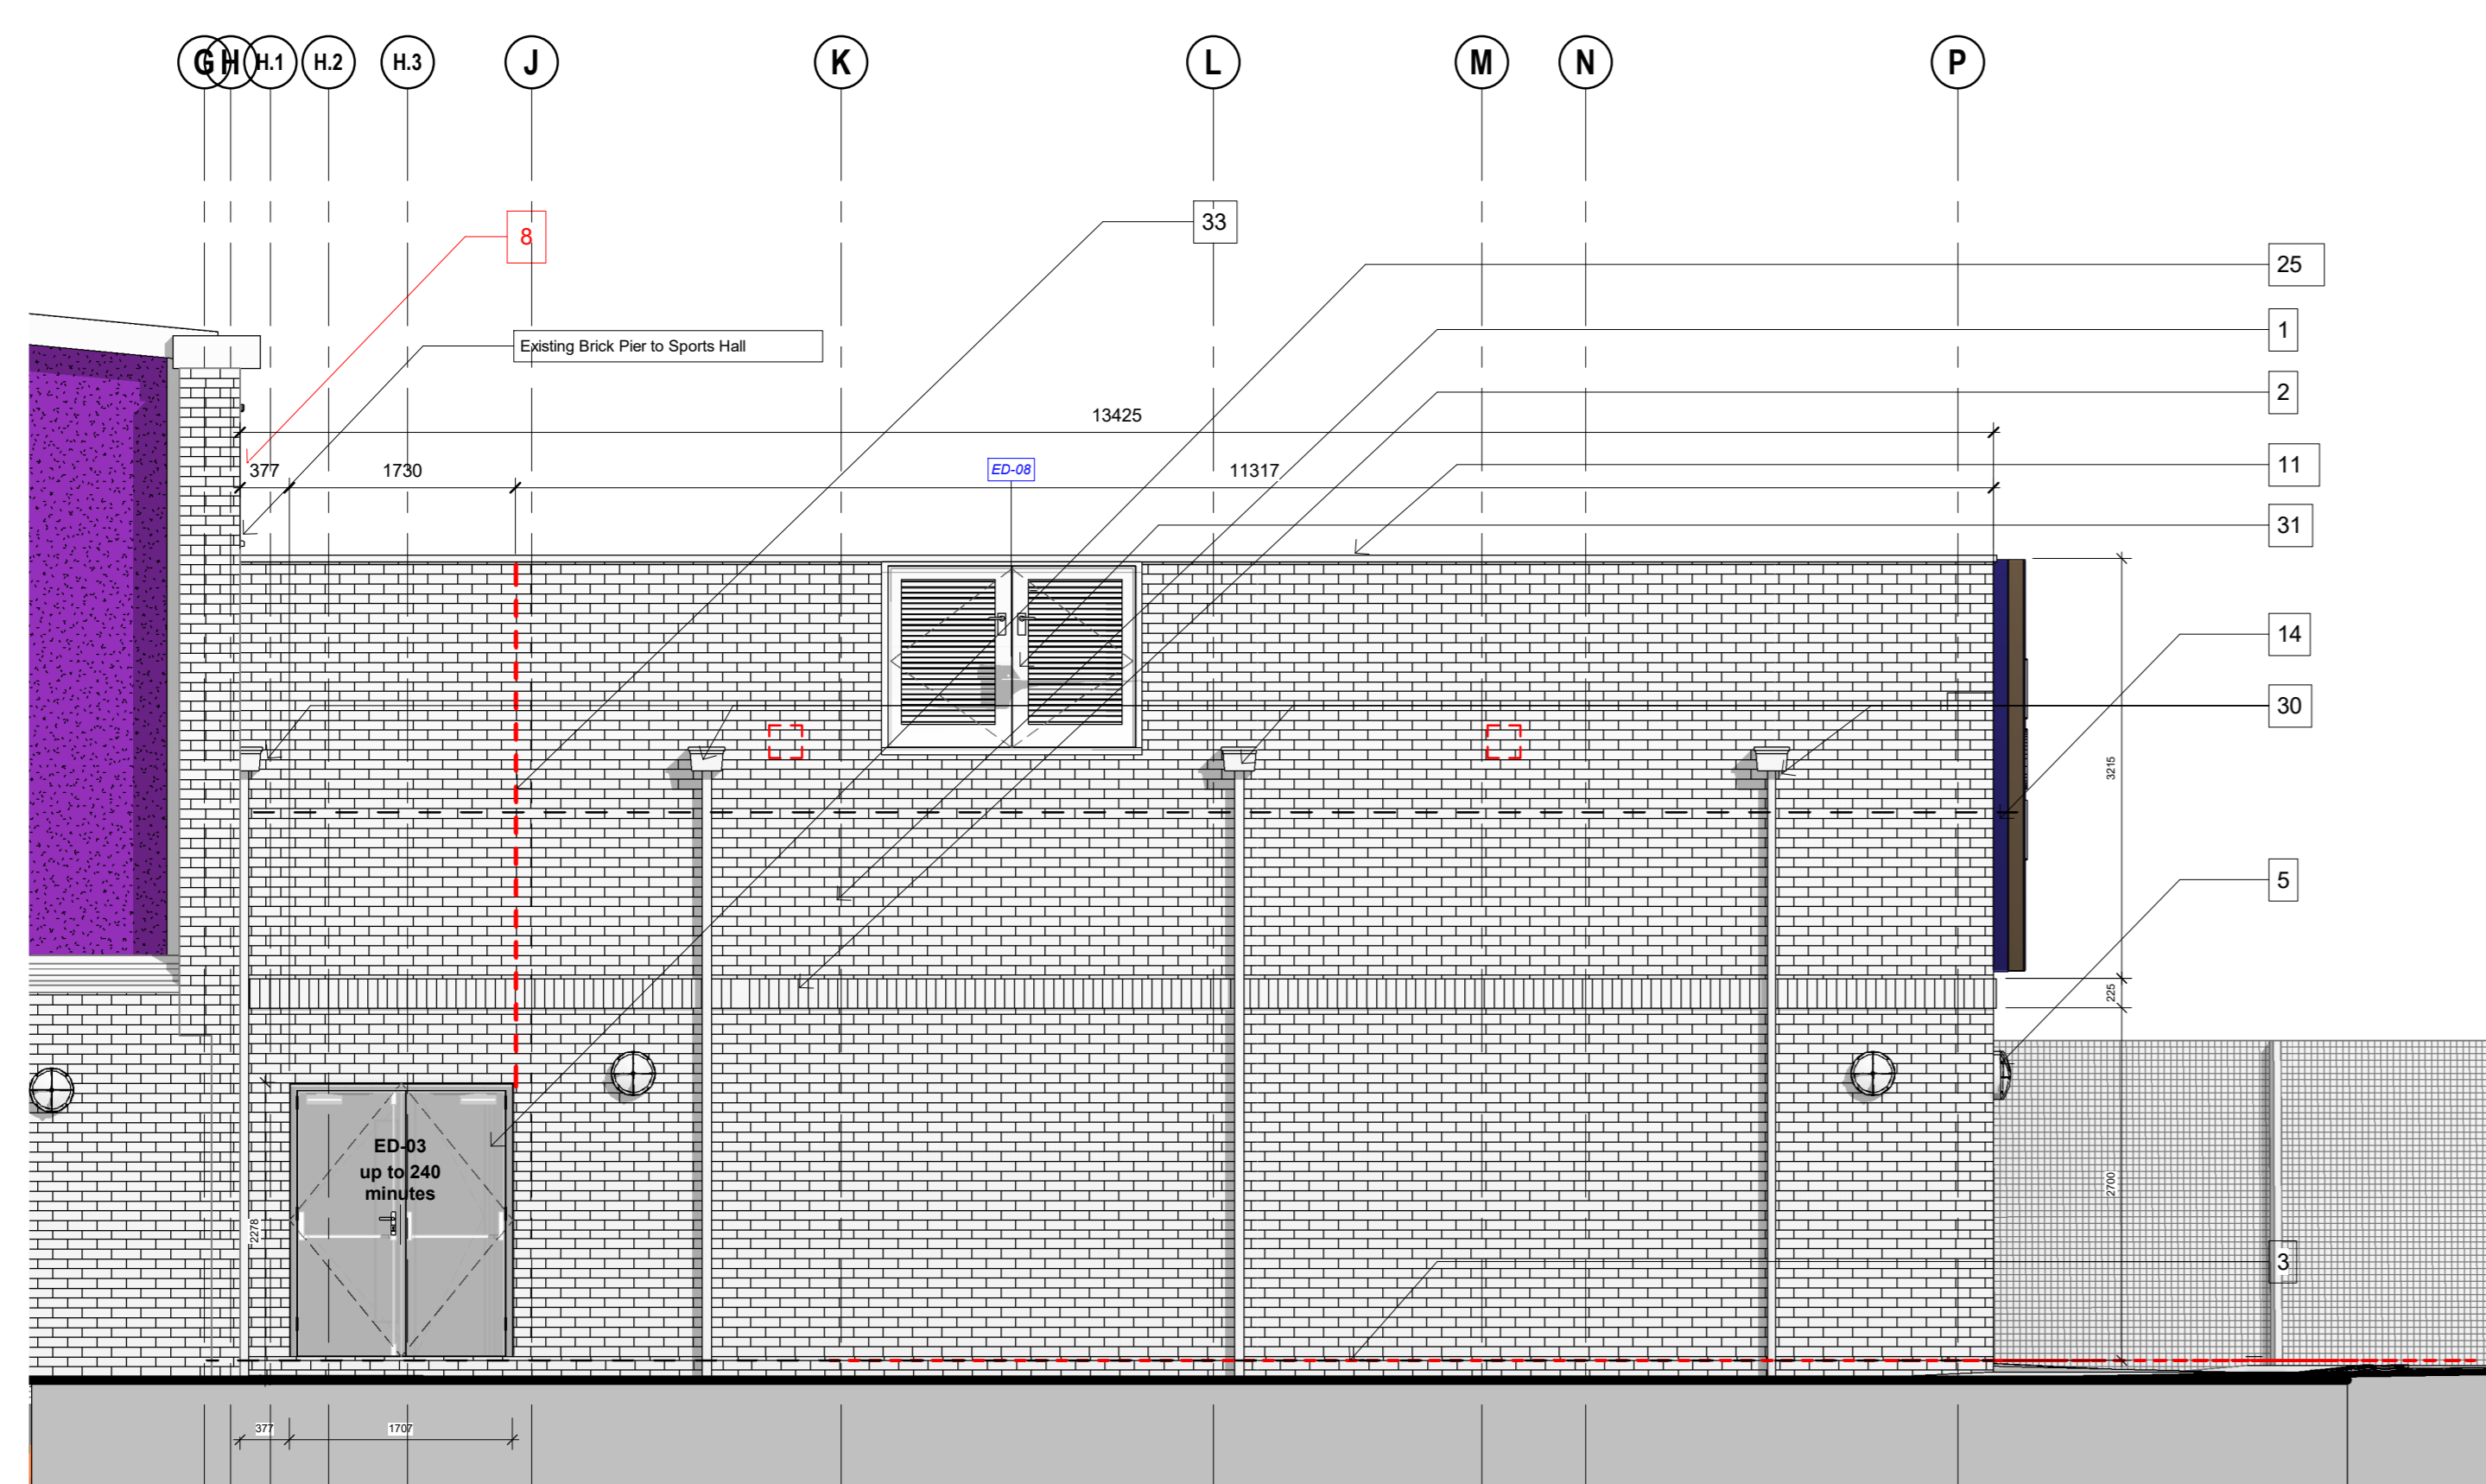

3 Proposed South - Callout 1
1 : 50



2 Proposed North - Callout 1
1 : 50

Notes:
 1. Do not scale dimensions from this drawing. Only figured dimensions are to be taken from this drawing.
 2. Check all dimensions on all orders concerning the work to be done.
 3. The architect shall retain all dimensions to the original setting out.
 4. If any drawing shows a variation to the original setting out, the designer is to be contacted before the work is started.
 5. Work within the Construction (Design and Management) Regulations 2015 is to be carried out in a safe and sound manner.
 6. Copyright: All rights reserved. This drawing must not be reproduced without permission of North Lincolnshire Council.
 7. Based upon the Ordnance Survey mapping with permission of the Controller of Her Majesty's Stationery Office & Crown Copyright.
 8. Unauthorised reproduction infringes Crown Copyright and may lead to prosecution or civil proceedings.
 9. North Lincolnshire Council 100012349 2016

- KEY**
1. Facing Brick - (Buff - Red)
 2. Facing Brick Banding (Red)
 3. Brickwork below DPC (Grey)
 4. Brick work column to entrance (Grey)
 5. External Lighting
 6. Curtain Wall (Grey Frame)
 7. Window (Grey Frame)
 8. New Cladding to upper level of existing sports hall building
 9. New Ground floor extension
 10. New Two Storey extension
 11. Capping profile to parapet wall
 12. New Sign 'Epworth Community Hub' Chrome Lettering
 13. Cedar Cladding above new entrance
 14. LED frame lighting to Cedar Cladding
 15. New cover entrance with level access and auto doors
 16. Existing Swimming Pool Entrance
 17. Existing Sports Hall Roof
 18. Existing (Epworth Swimming Pool Building)
 19. Existing (Epworth Leisure Centre - Stair and Lift Enclosure)
 20. Existing (Epworth Leisure Centre - Single Story Changing Rooms)
 21. Flat roof & External Plant above changing rooms.
 22. Electronic Information Sign (Internal)
 23. Existing Cladding to remain
 24. New Escape Door to Existing Sports Hall
 25. New Fire Door
 26. New Windows (Removed External Doors)
 27. Defibrillator
 28. Branding and logo sign to be place in trasom window sections
 29. New Door and Opening - New Electrical Plantroom
 30. Hopper and down pipe (Rain water)
 31. Service Hatch - to flat roof
 32. Replacement Windows - To existing Stair and lift block (Consequential Improvements)
 33. Expansion Joint
 34. Existing Down pipes to be cut short and directed to on new roof
 35. Dashes Line denotes - Flat Roof
 36. Flat roof - Refer to Sections
 37. Roof light - Refer to sections
 38. Air unit and Duct - Refer to sections
 39. Foundation - Refer to sections / Eng Details

C03	Replacement of cladding and roof to existing building	16/11/23	LG
C02	Curtain Wall - Window Update	20/10/23	LG
C01	Initial contractual issue	10/03/23	LG

Rev	Description	Date	By
Revision Schedule			

North Lincolnshire Council

Church Square House
 30 - 40 High Street
 Scunthorpe
 North Lincolnshire
 DN15 6AE

Project: Epworth Community Hub
 Burnham Rd, Epworth, DN9 1BZ

Drawing Title: Elevations Detailed

Project No.	Issue Stage.	Drawing No.	Rev.
14051-6	Construction	A403	C03
Drawn	Checked	Scale	Sheet Size
Author	Checker	1 : 50	A0
Contact	e-mail:	Date	25/10/2022
		Tel:	