


DO NOT SCALE


SPECIFICATION & CONSTRUCTION NOTES:

GENERAL


1. These notes are intended to augment drawings and specifications. Where conflict of requirements exists the order of precedence shall be as shown in the specifications. Otherwise the strictest provision shall govern.
2. This drawing is to be read in conjunction with all other relevant Engineering and Architectural drawings.
3. Drawings not to be scaled. All dimensions to be checked on site by the Contractor. Any discrepancies to be notified to the Building Designer and further instructions obtained before work is commenced.
4. The structure is designed to be self-supporting and stable after the building is fully complete. It is the Contractors sole responsibility to determine the erection procedure and sequence and ensure that the building and its components are safe during erection. This includes the addition of whatever temporary bracing, guys or tie-downs which may be necessary, such material remaining the property of the Contractor upon completion.
5. This drawing represents a detailed dimensional measurement survey of the physical dimensions of the existing property. This drawing does not and is not intended to express any opinion on the physical, superficial or structural condition of the premises depicted.
6. This drawing is to be read in conjunction with all other relevant drawings.

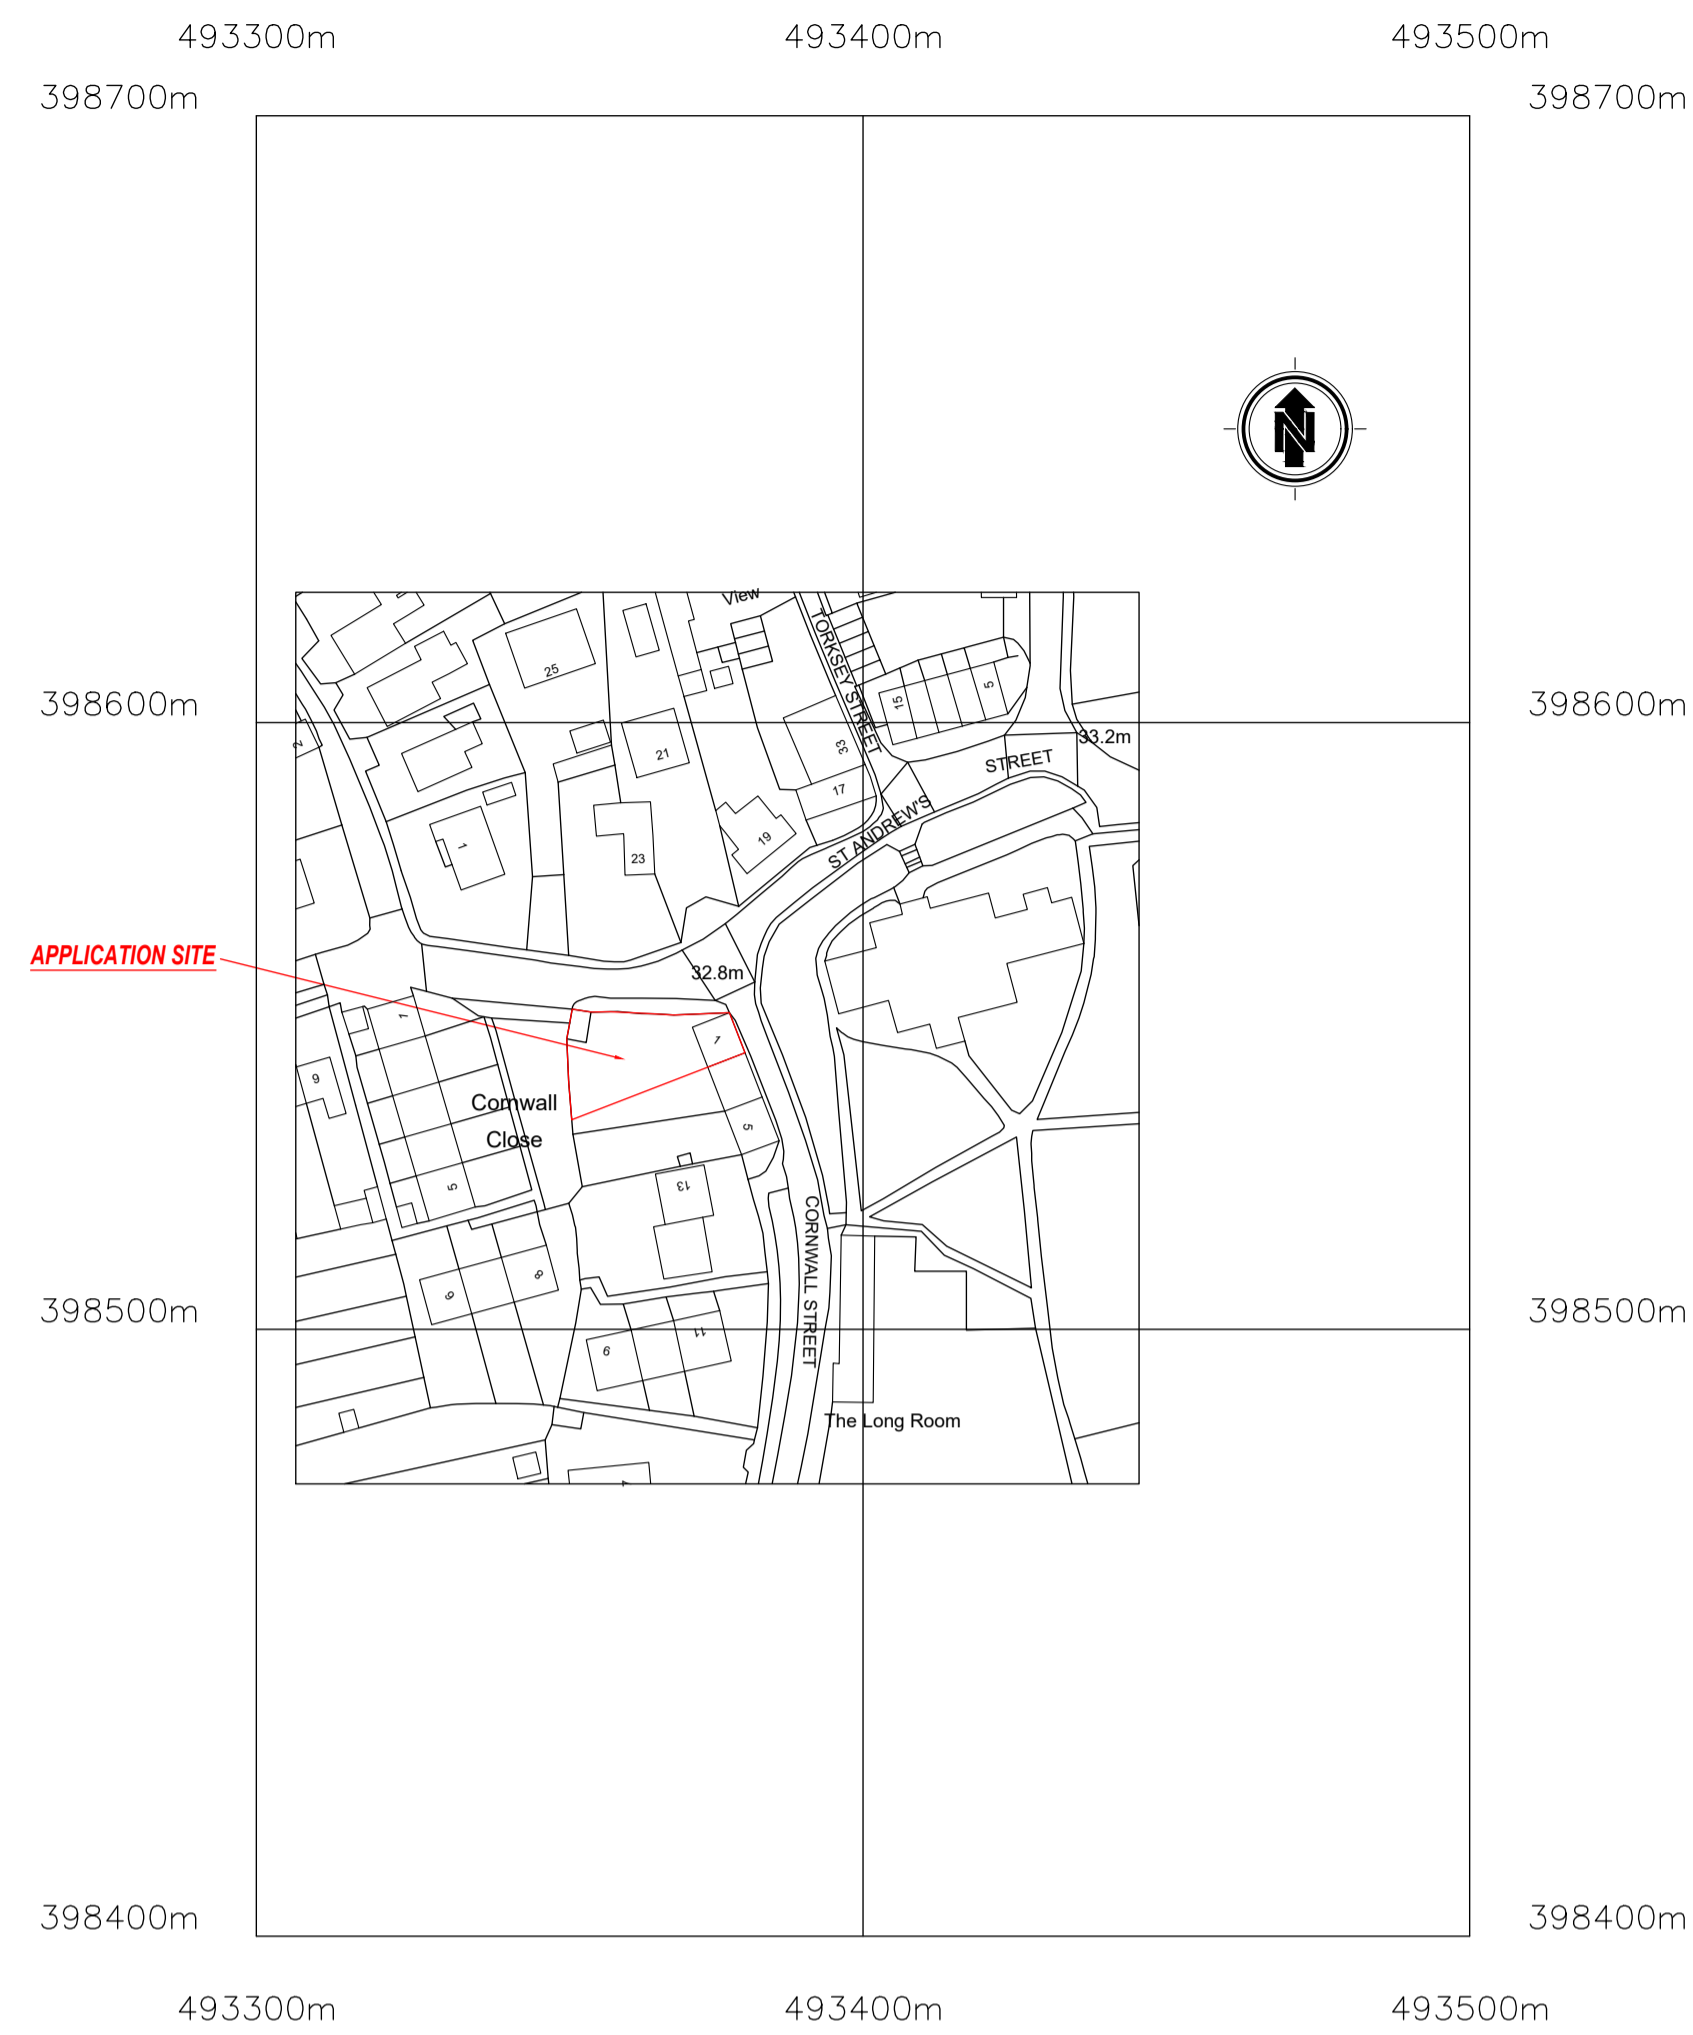



Site Location Plan
Scale 1:1250

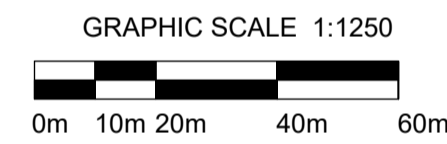

?Crown Copyright and database rights 2024 OS Licence no. 100041041

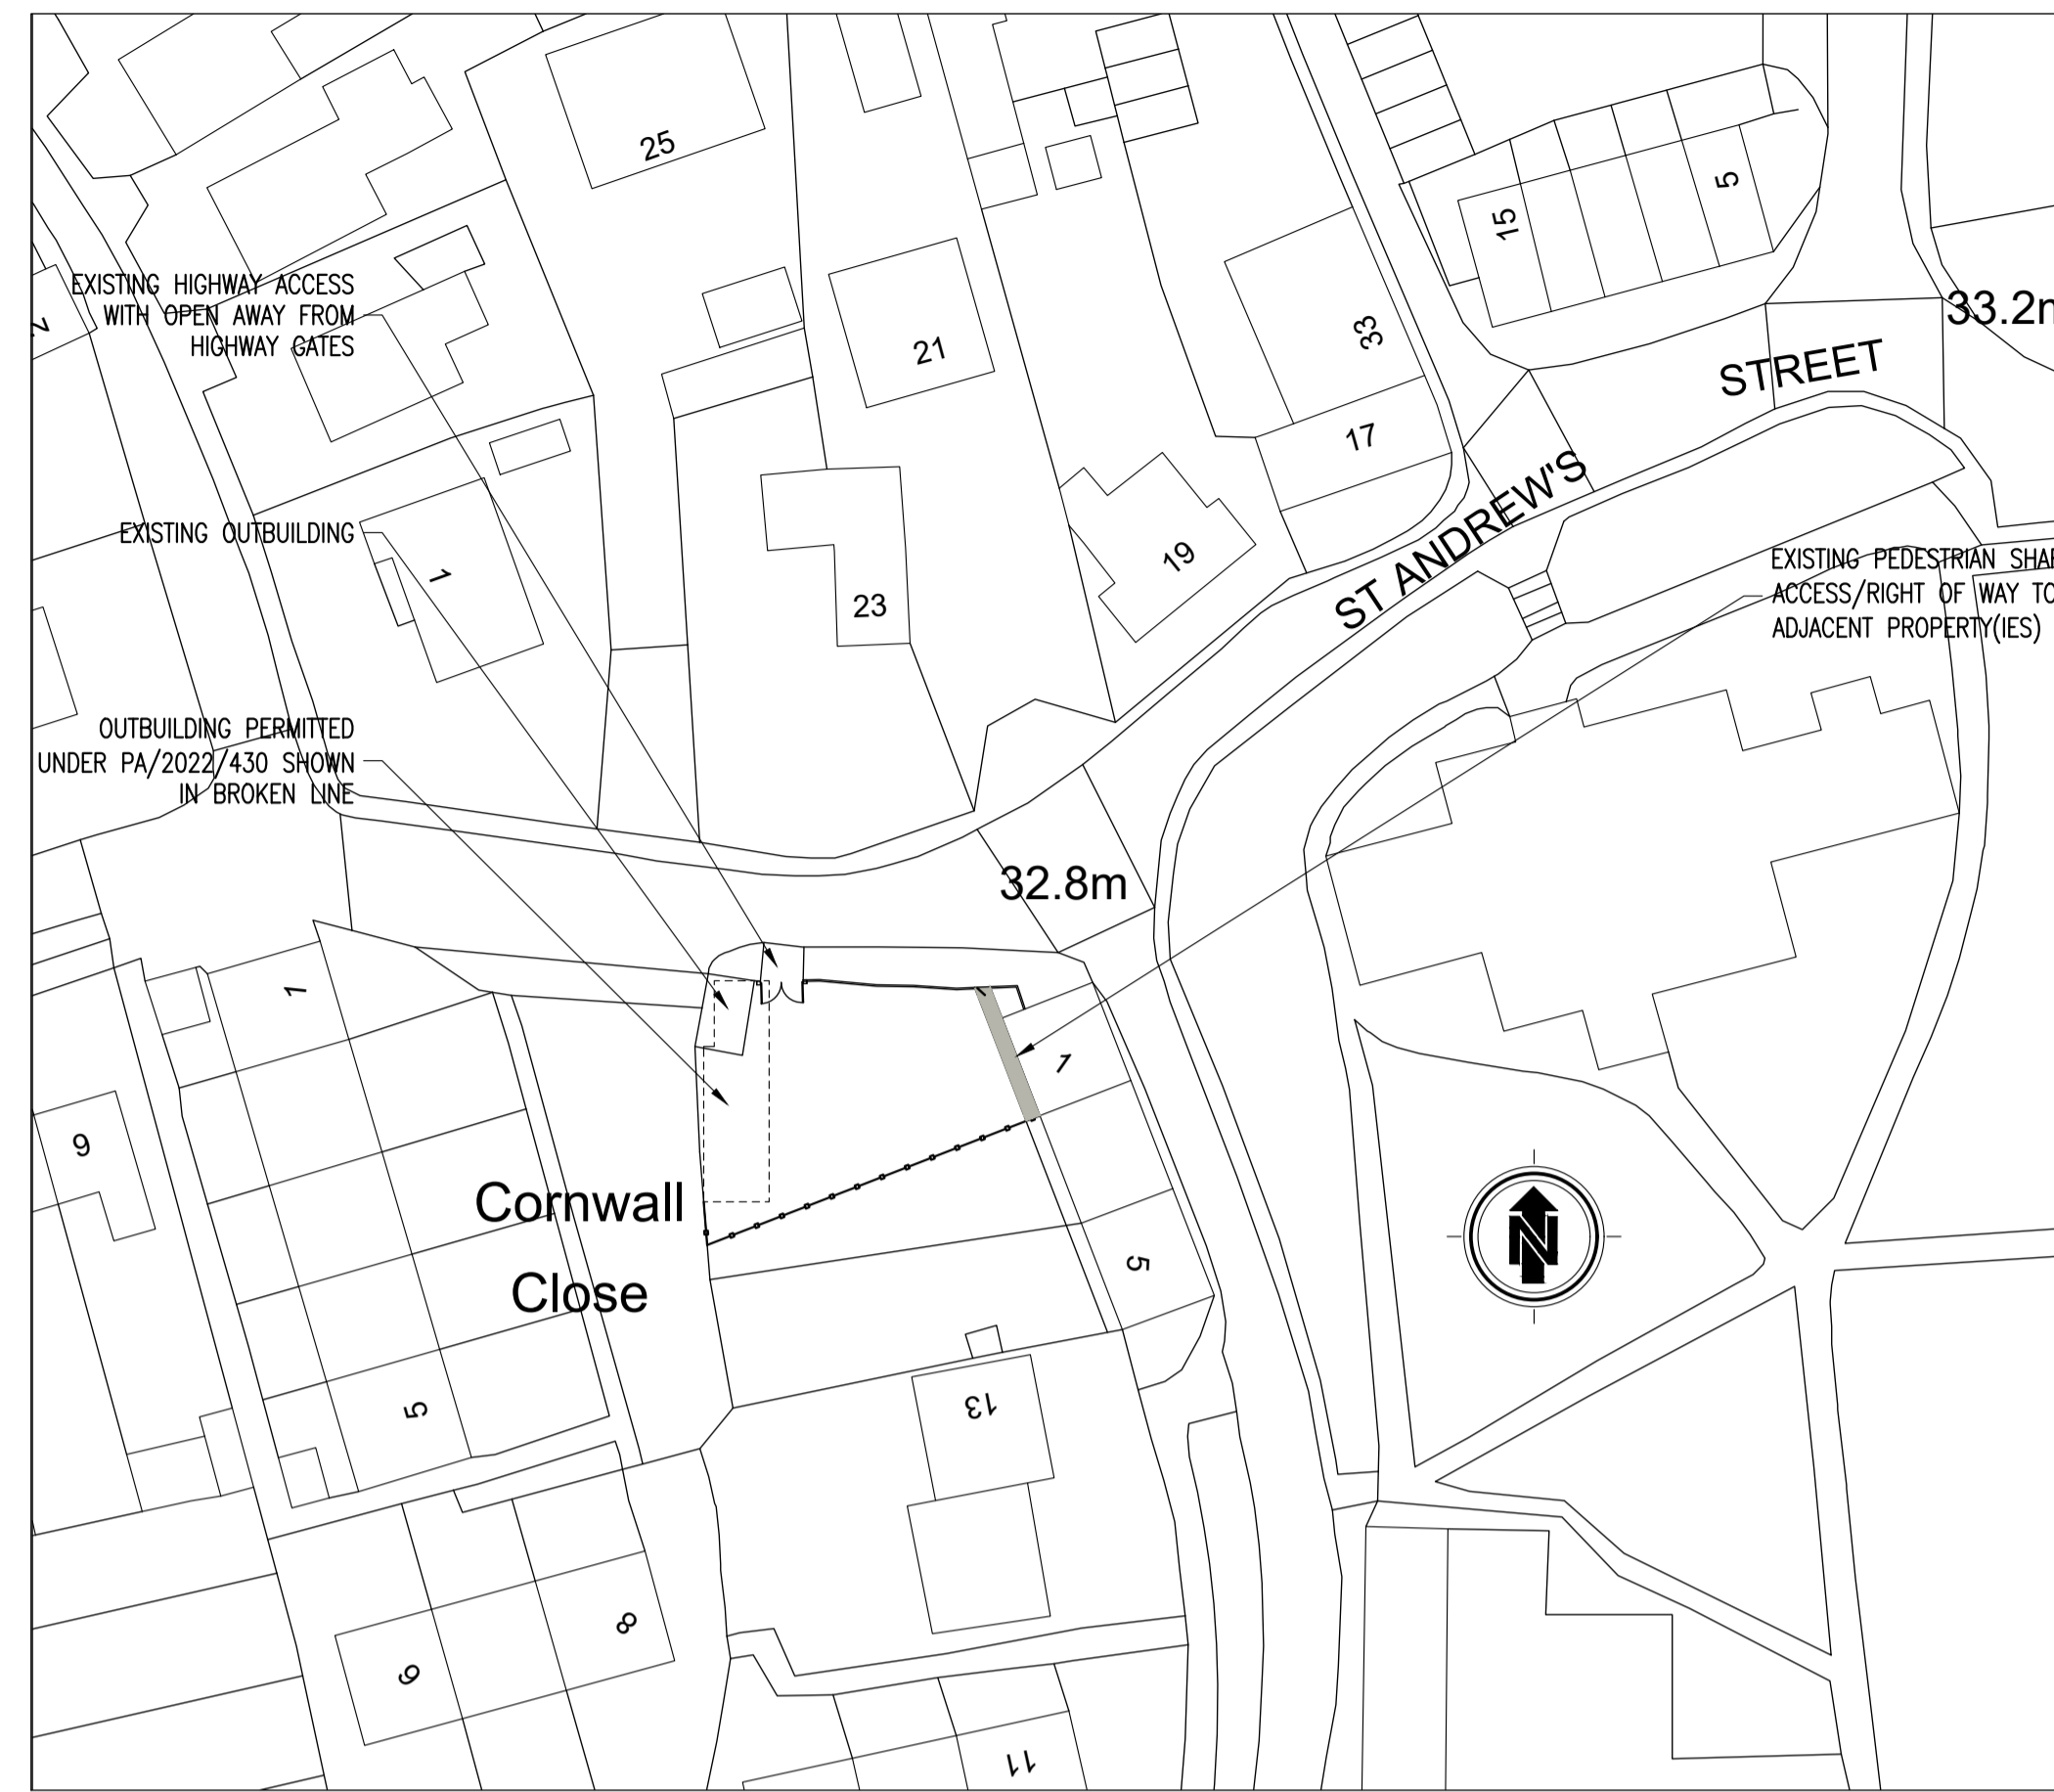

Existing Block/Site Plan
Scale 1:500

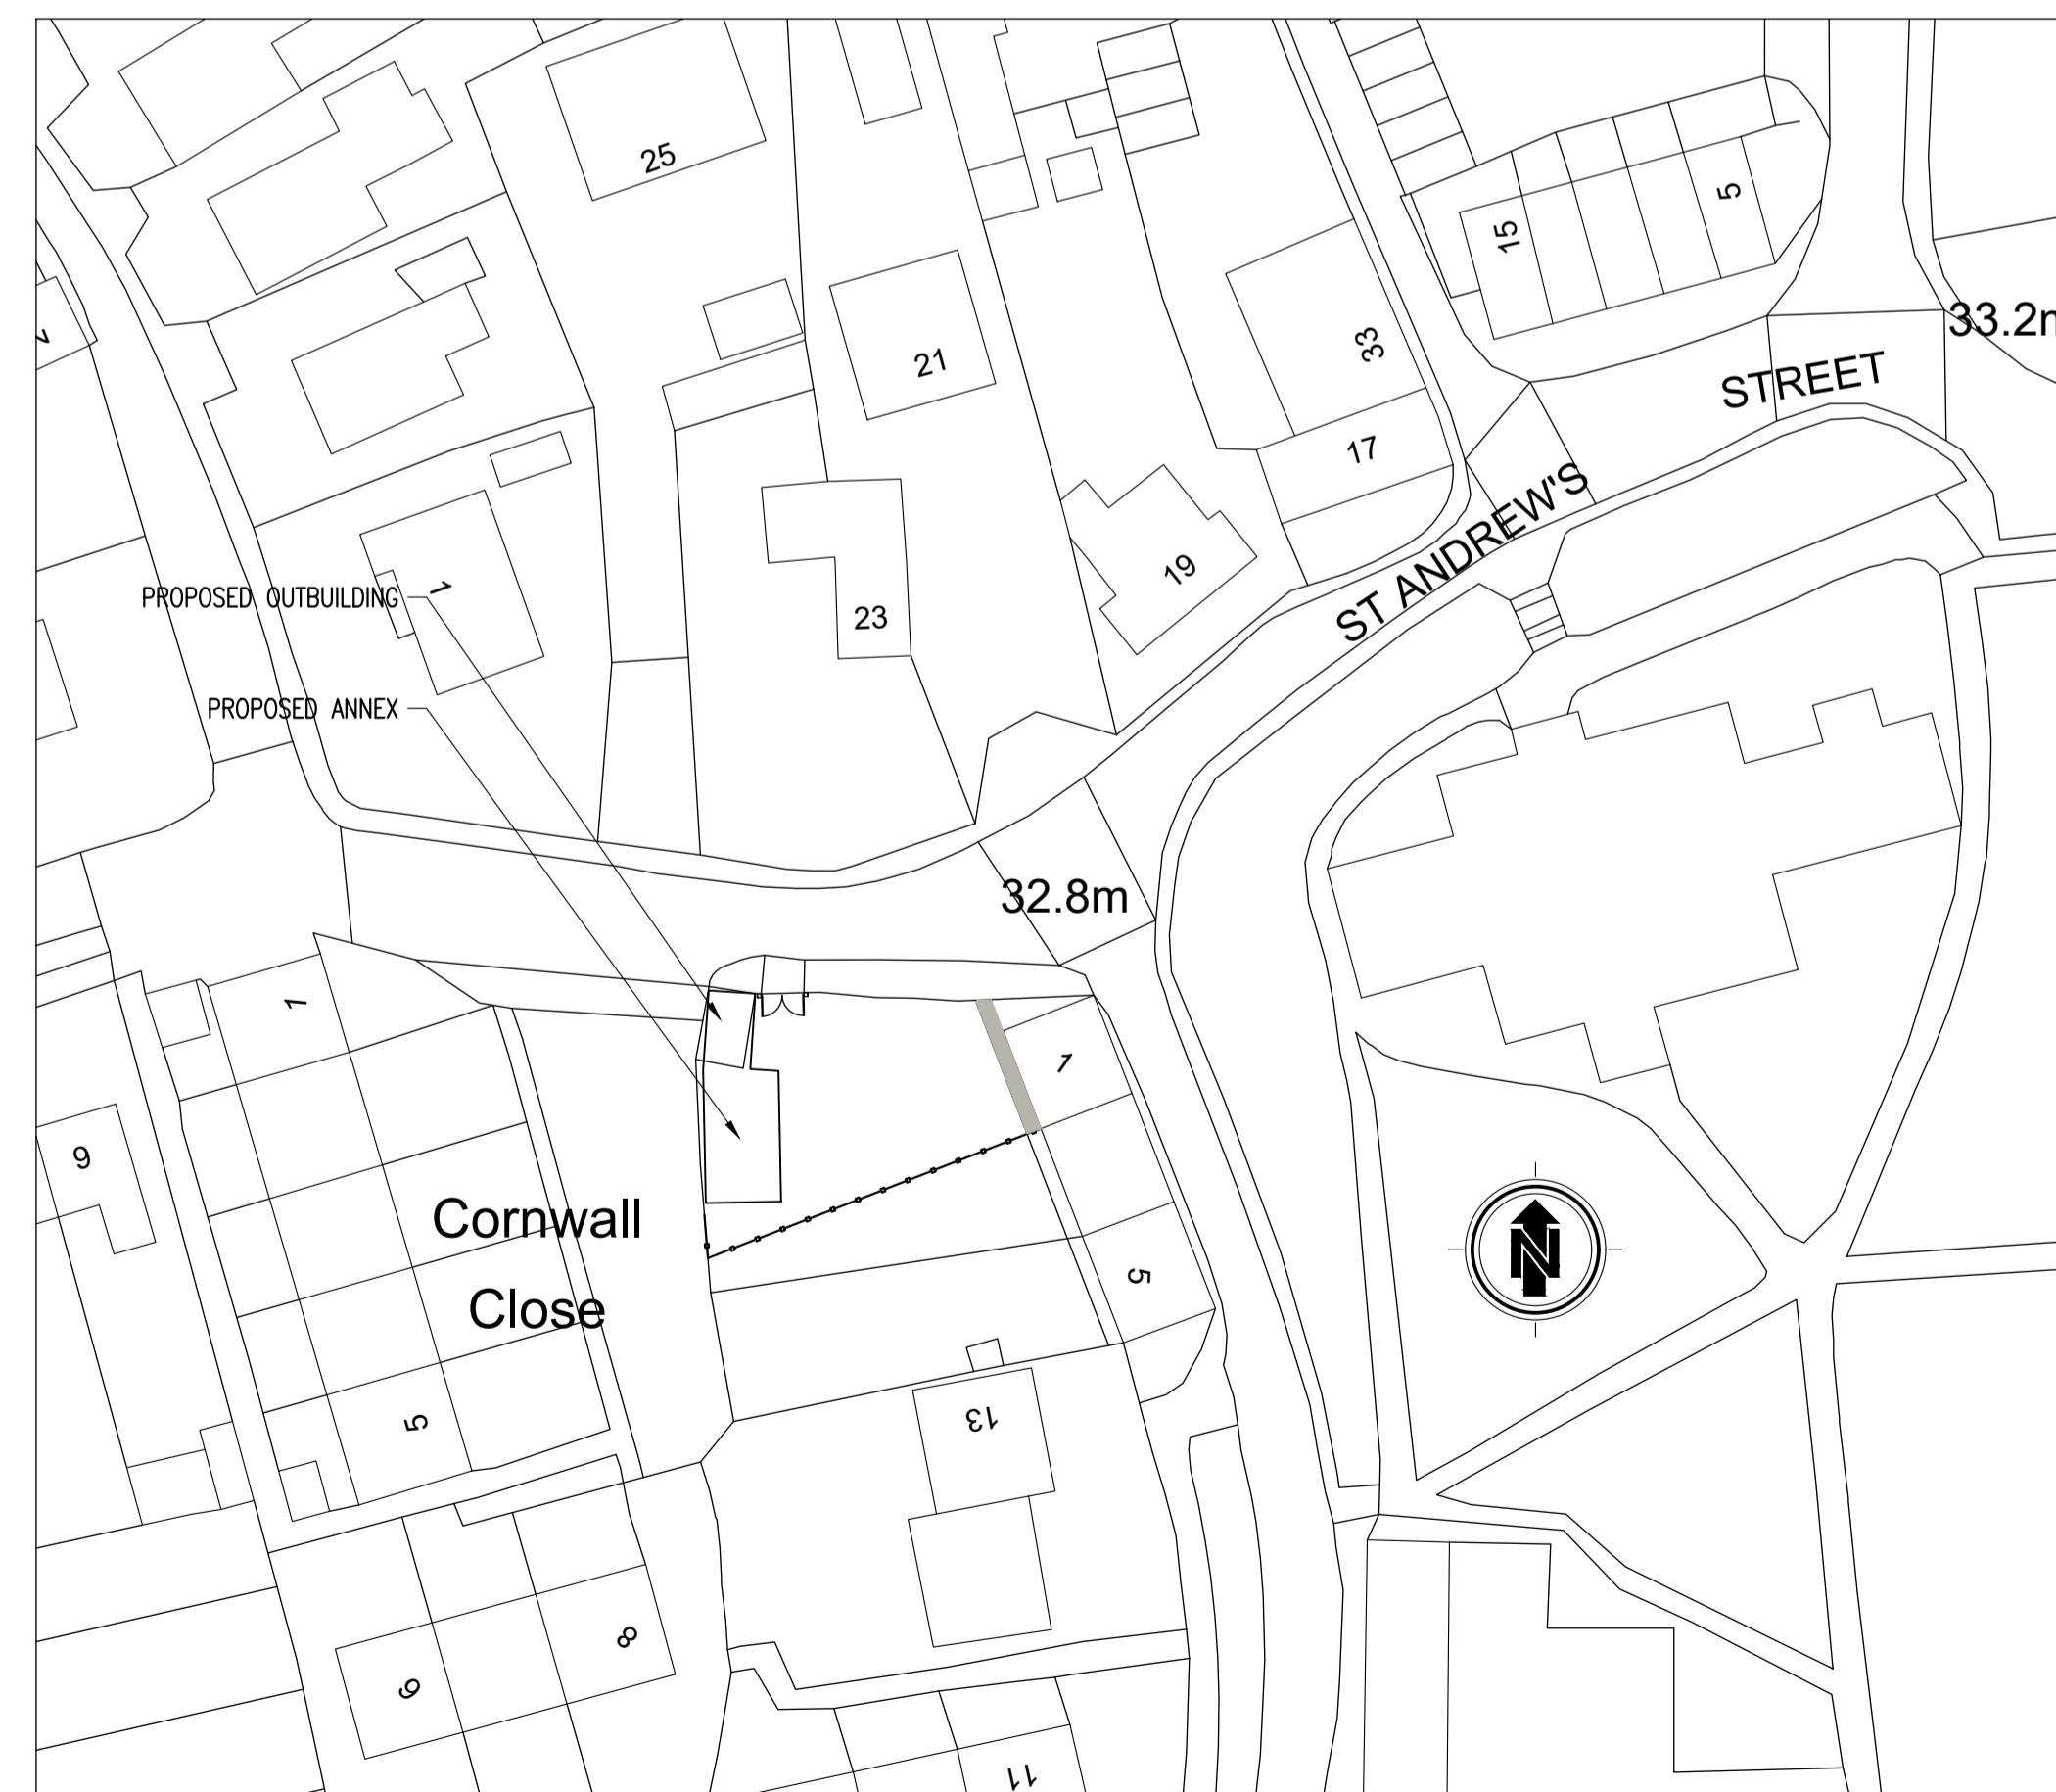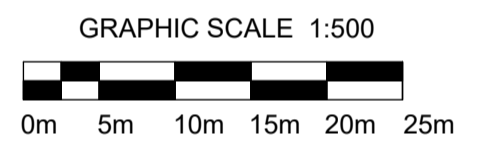

Proposed Block/Site Plan
Scale 1:500

REV	DATE	BY	DESCRIPTION	CHK	APD
0	10.06.24	TAS	Initial Issue	TAS	TAS

DRAWING STATUS: **INITIAL ISSUE**

TAS Building Design
 FF2/2A School Court
 Wrawby Street
 Brigg
 North Lincolnshire
 DN20 8JW
 t: +44(0)1652 659467
 f: +44(0)1652 659467
 e: tasbuildingdesign@hotmail.co.uk

CLIENT: **MR J CICCONI**

PROJECT: **1 CORNWALL STREET
KIRTON LINDSEY**

TITLE: **SITE LOCATION PLAN,
EXISTING AND PROPOSED
BLOCK PLANS**

SCALE: AS SHOWN @ A1
 CHECKED: TAS
 APPROVED: TAS

CAD FILE: 26409/Drg/Arch
 DESIGN/DRAWN: TAS/ji
 DATE: MAY 2024

PROJECT No: 26409
 DRAWING No: A0001
 REV: -

