



Note:  
Do not scale from this drawing. All discrepancies should be reported to the drawing office. This drawing should be read in conjunction with the standard construction specification and standard details. All intellectual property rights are the copyright of Truelove Property & Construction Ltd ©.  
Floorplans and dimensions shown are for guidance only, details may vary from plot to plot. The contents of this document do not form or constitute a warranty or represent part of any contract.

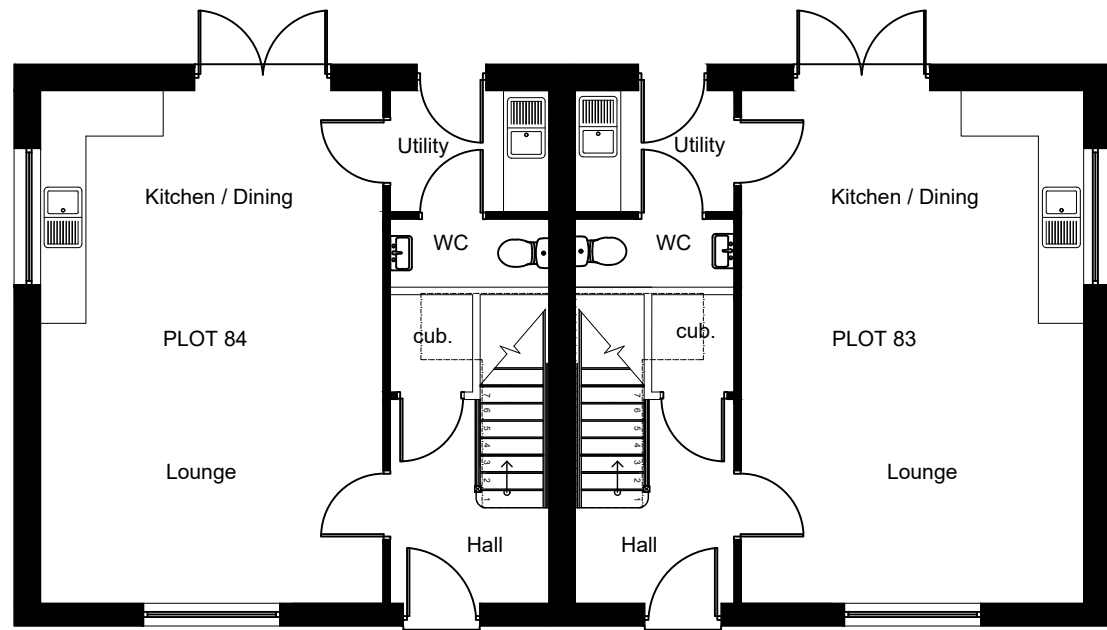


GROUND FLOOR PLAN



FRONT ELEVATION

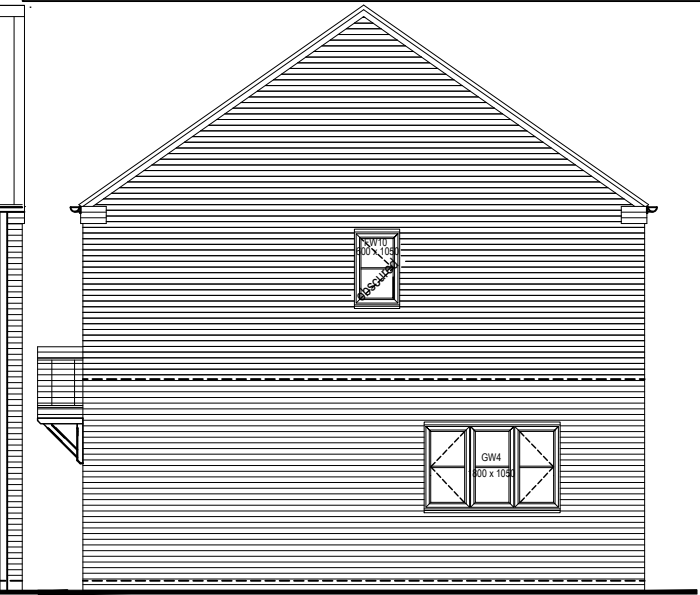


SIDE ELEVATION

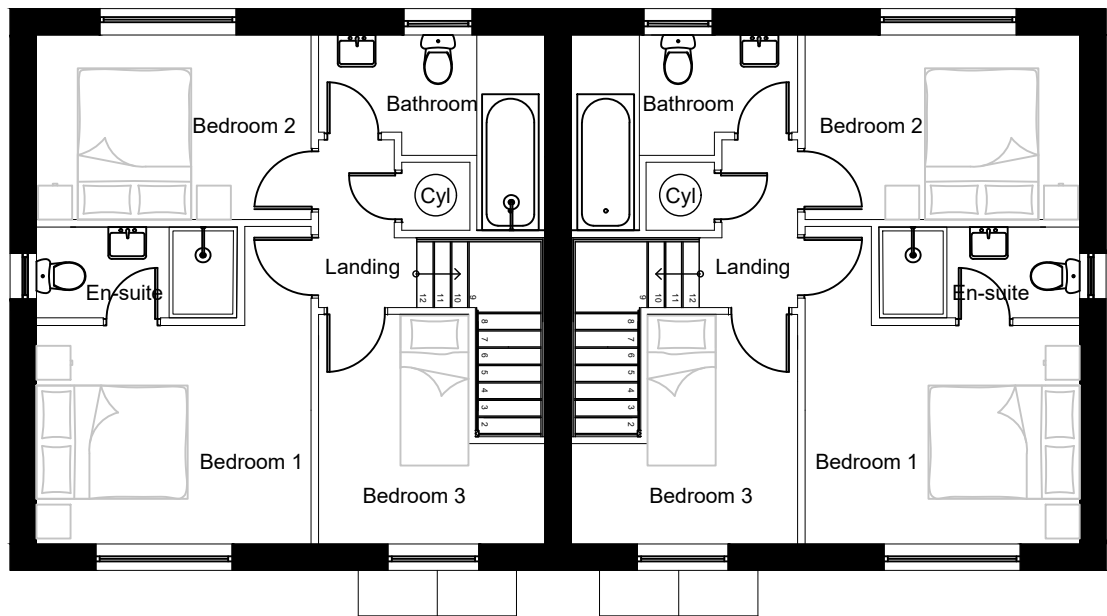

FIRST FLOOR PLAN



REAR ELEVATION

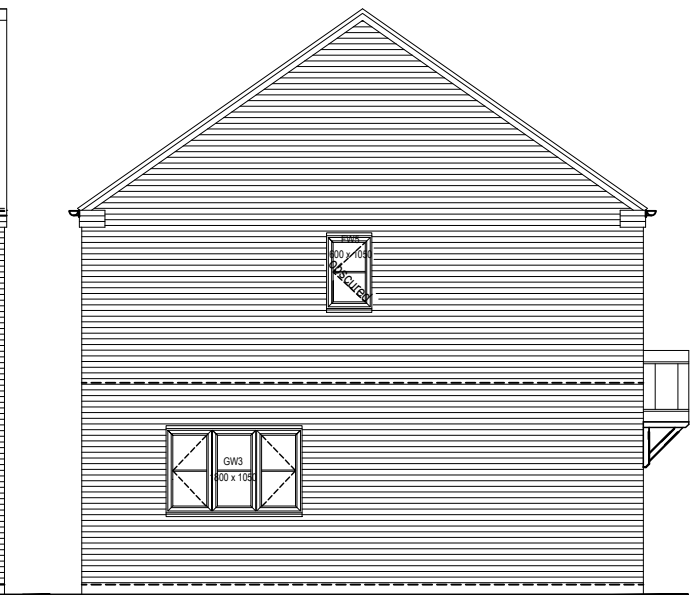

SIDE ELEVATION

ROOM SIZES - PLOT 83

Kitchen/Lounge	4525 x 6780
Utility	1600 x 2095
WC	900 x 2095
Bedroom 1	3630 x 2885
En-suite (Bed 1)	2655 x 1200
Bedroom 2	3730 x 2440
Bedroom 3	2990 x 3030
Bathroom	2990 x 2580 Max
G.I.F.A. -	82.3m <sup>2</sup> (886 sq. ft.)

ROOM SIZES - PLOT 84

Kitchen/Lounge	4525 x 6780
Utility	1600 x 2095
WC	900 x 2095
Bedroom 1	3630 x 2885
En-suite (Bed 1)	2655 x 1200
Bedroom 2	3730 x 2440
Bedroom 3	2990 x 3030
Bathroom	2990 x 2580 Max
G.I.F.A. -	82.3m <sup>2</sup> (886 sq. ft.)

Revisions		
A	Plot depth amended	05.08.24

4A Eastgate, Lincoln, LN2 1QA www.trueloveproperty.co.uk Tel: 01522 526979 Fax: 01522 527599		Project: Windmill Plantation Kirton In Lindsey	Drawing No: TL014-SP-P83/84-07	Revision: A
		Title: Sales Plan Plot 83&84	Scale: 1:100 @ A3	Date: 05.08.2024