





Proposed Wall Light

NTS

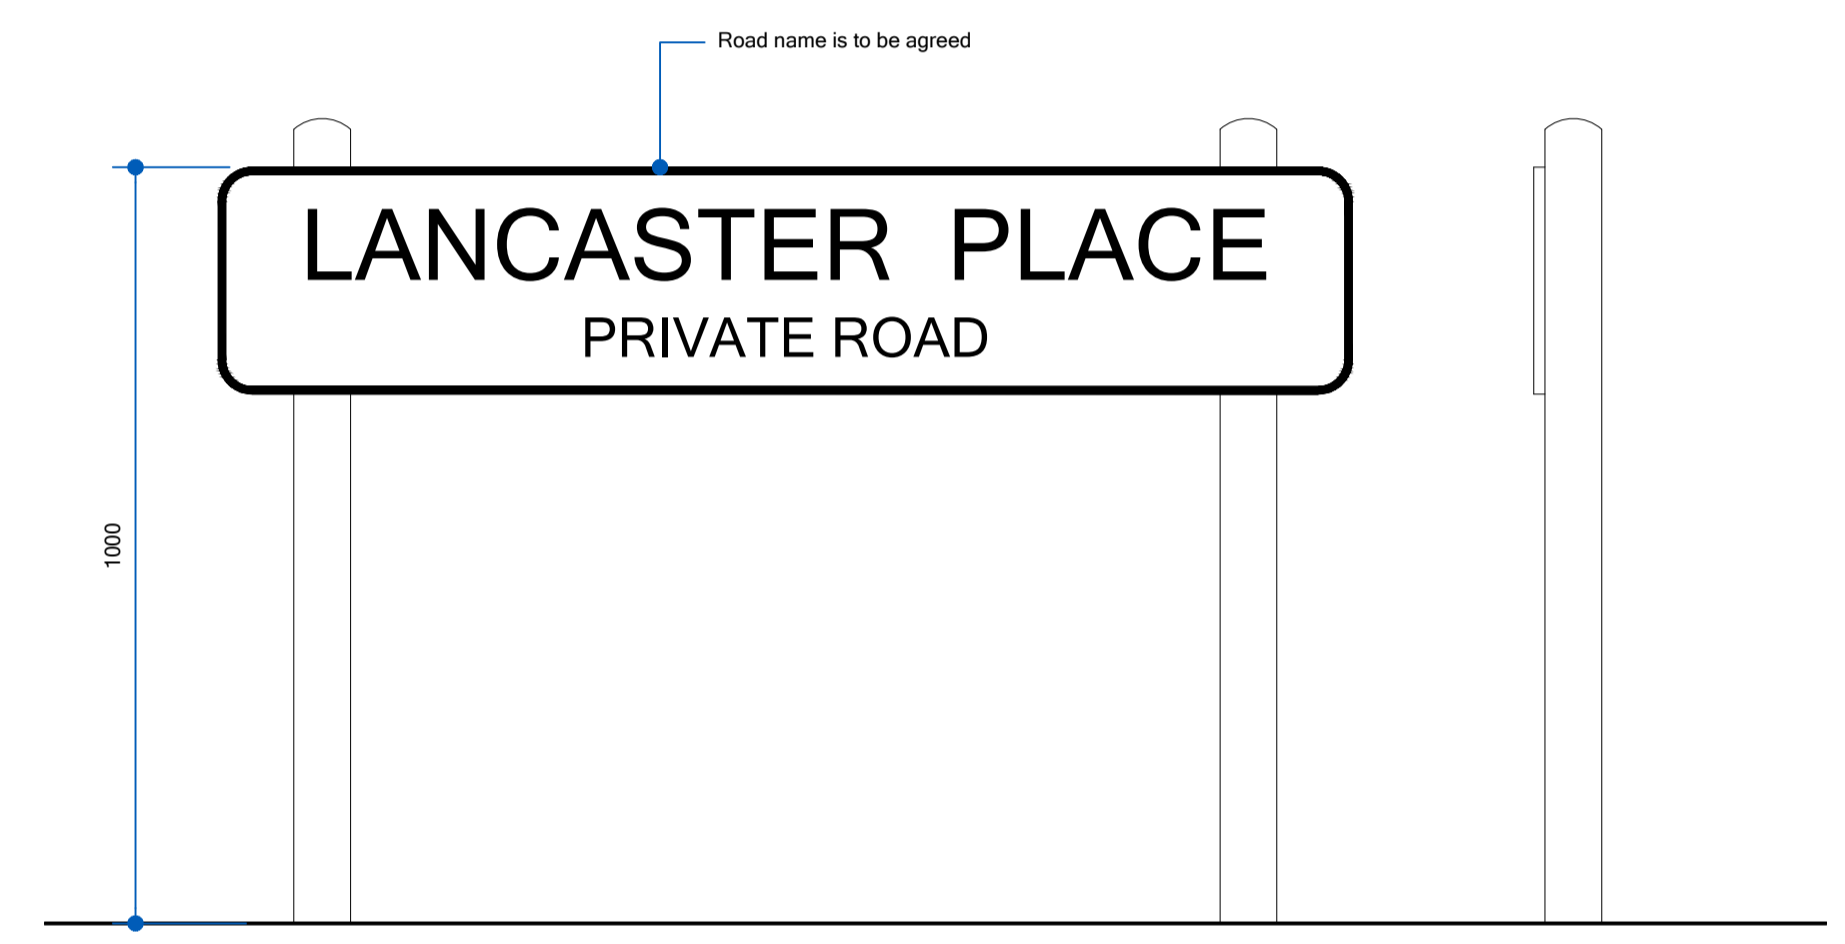


Proposed Street Sign

1:10

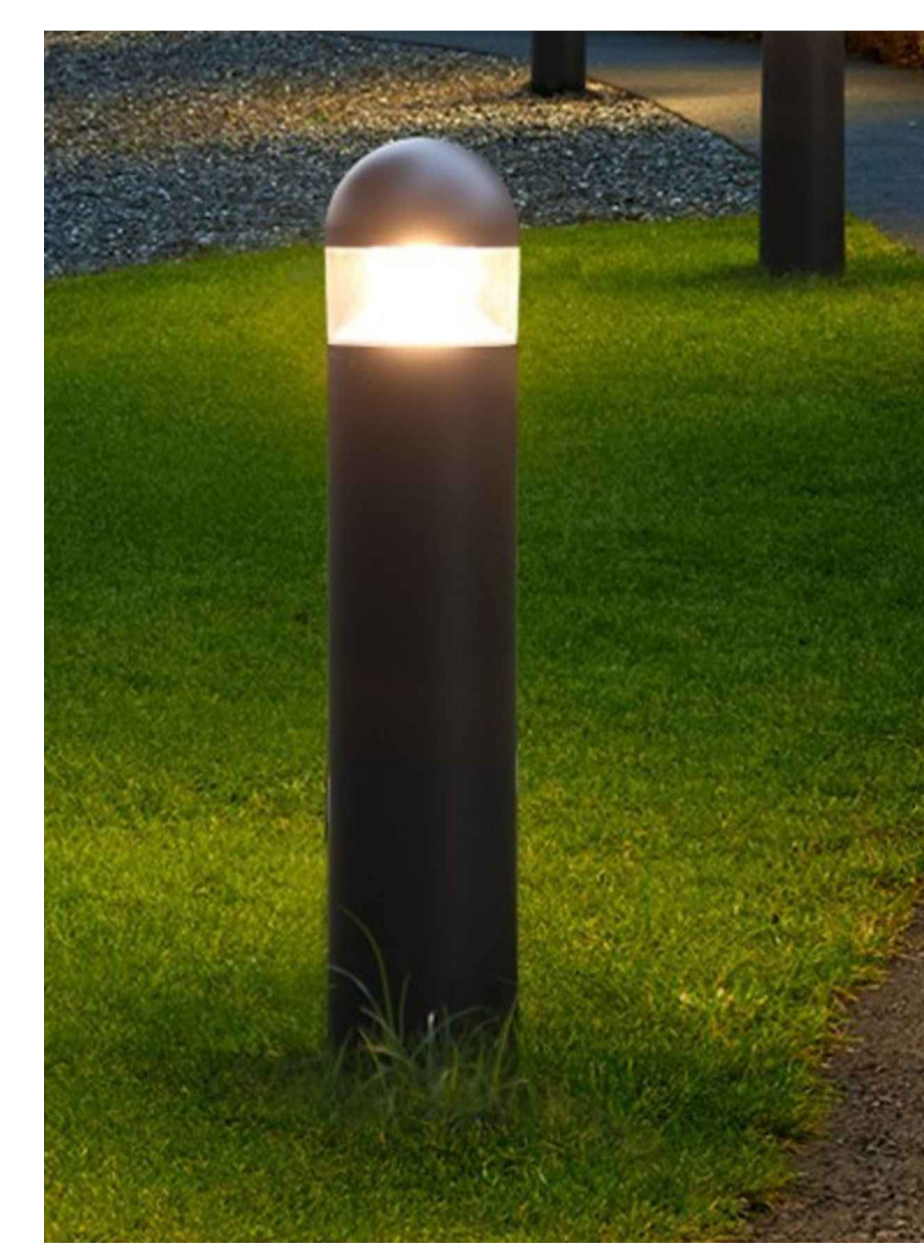

Proposed Bollard Light

NTS

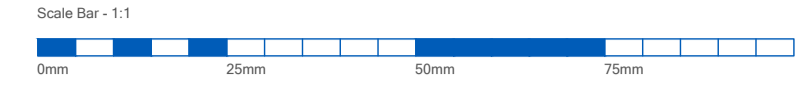

Notes

- Drawing copyright of Ross Davy Associates
- Used figured dimensions only, do not scale from this drawing
- All materials specified are to be used in strict accordance with manufacturers written instructions and current codes of practice as stated in the following:
 - Disabled Access Act
 - Party Wall Notice and Survey (if required)
 - Pre-Construction Health and Safety Plan
- These drawings are to be considered as Preliminary and for information only until technical approval has been obtained from the relevant Local Authority/Approved Consultant. Commencement of work on site prior to these approvals is at the Client's/Contractor's Risk.
- Inspections and Surveys
- Where elements of the construction are not visible during the survey, it is the contractor's responsibility to identify structural elements such as floor joist spans and supporting structures, prior to any demolition works and inform client / architectural consultant. Additional works may therefore be necessary. Our survey does not include any destructive investigation.

Drawing Revisions

- A 17-01-25 - Further details added
- B 17-01-25 - Bollard adjacent to Plot 1 relocated

rd

Ross Davy Associates
Pelham House, 1 Grosvenor Street,
Grimsby, N.E. Lincolnshire, DN32 0QH
Tel: 01472 347956
Email: design@rossdavyttd.co.uk
Web: www.rossdavyttd.co.uk

Project Proposed Development at Plot 8,
Land Adjacent to Manor Farm,
East End,
Kirmington

Drawing Title Proposed Site Plan and Details

Drawn MD Scale 1:200

Date Sept 24 Size A1

Drawing No. RD:5439 - 07 B

APPROVAL