


Notes

**Explanations:**  
 Unless otherwise stated -  
 • All dimensions are in millimeters  
 • Dimensions are shown from structure, NOT finishes


**Instructions:**  
 Responsibility is not accepted for values obtained in scaling from this drawing.  
 Construction information should be taken from written dimensions only.  
 Inconsistencies should be reported to the Author immediately.

**References:**  
 To be read in conjunction with:


**Note:**  
 Plot 2 Plans shown on sheet (Plot 1 is a handed copy of the shown proposals)

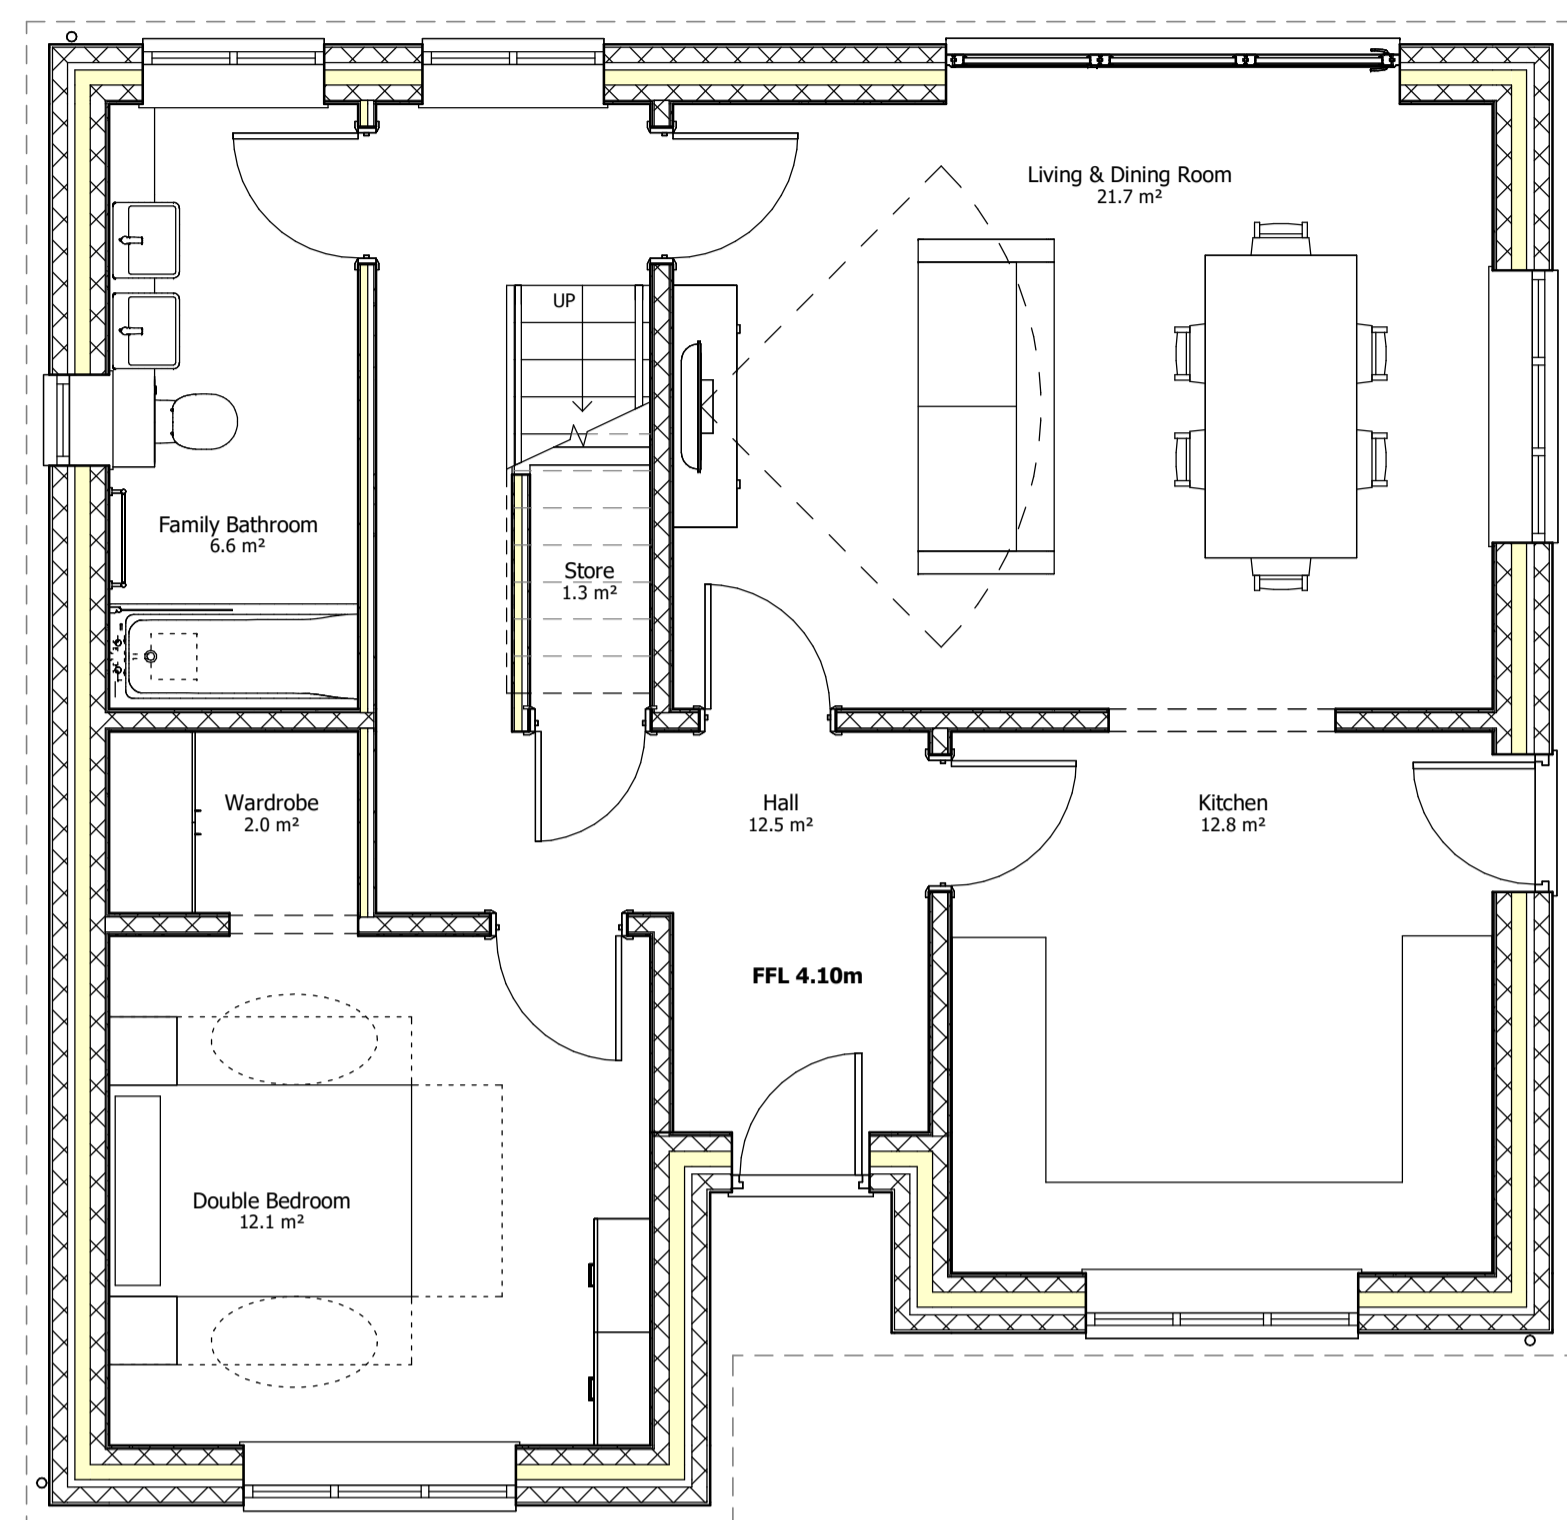


**Proposed Ground Floor Plan**  
 1 : 50

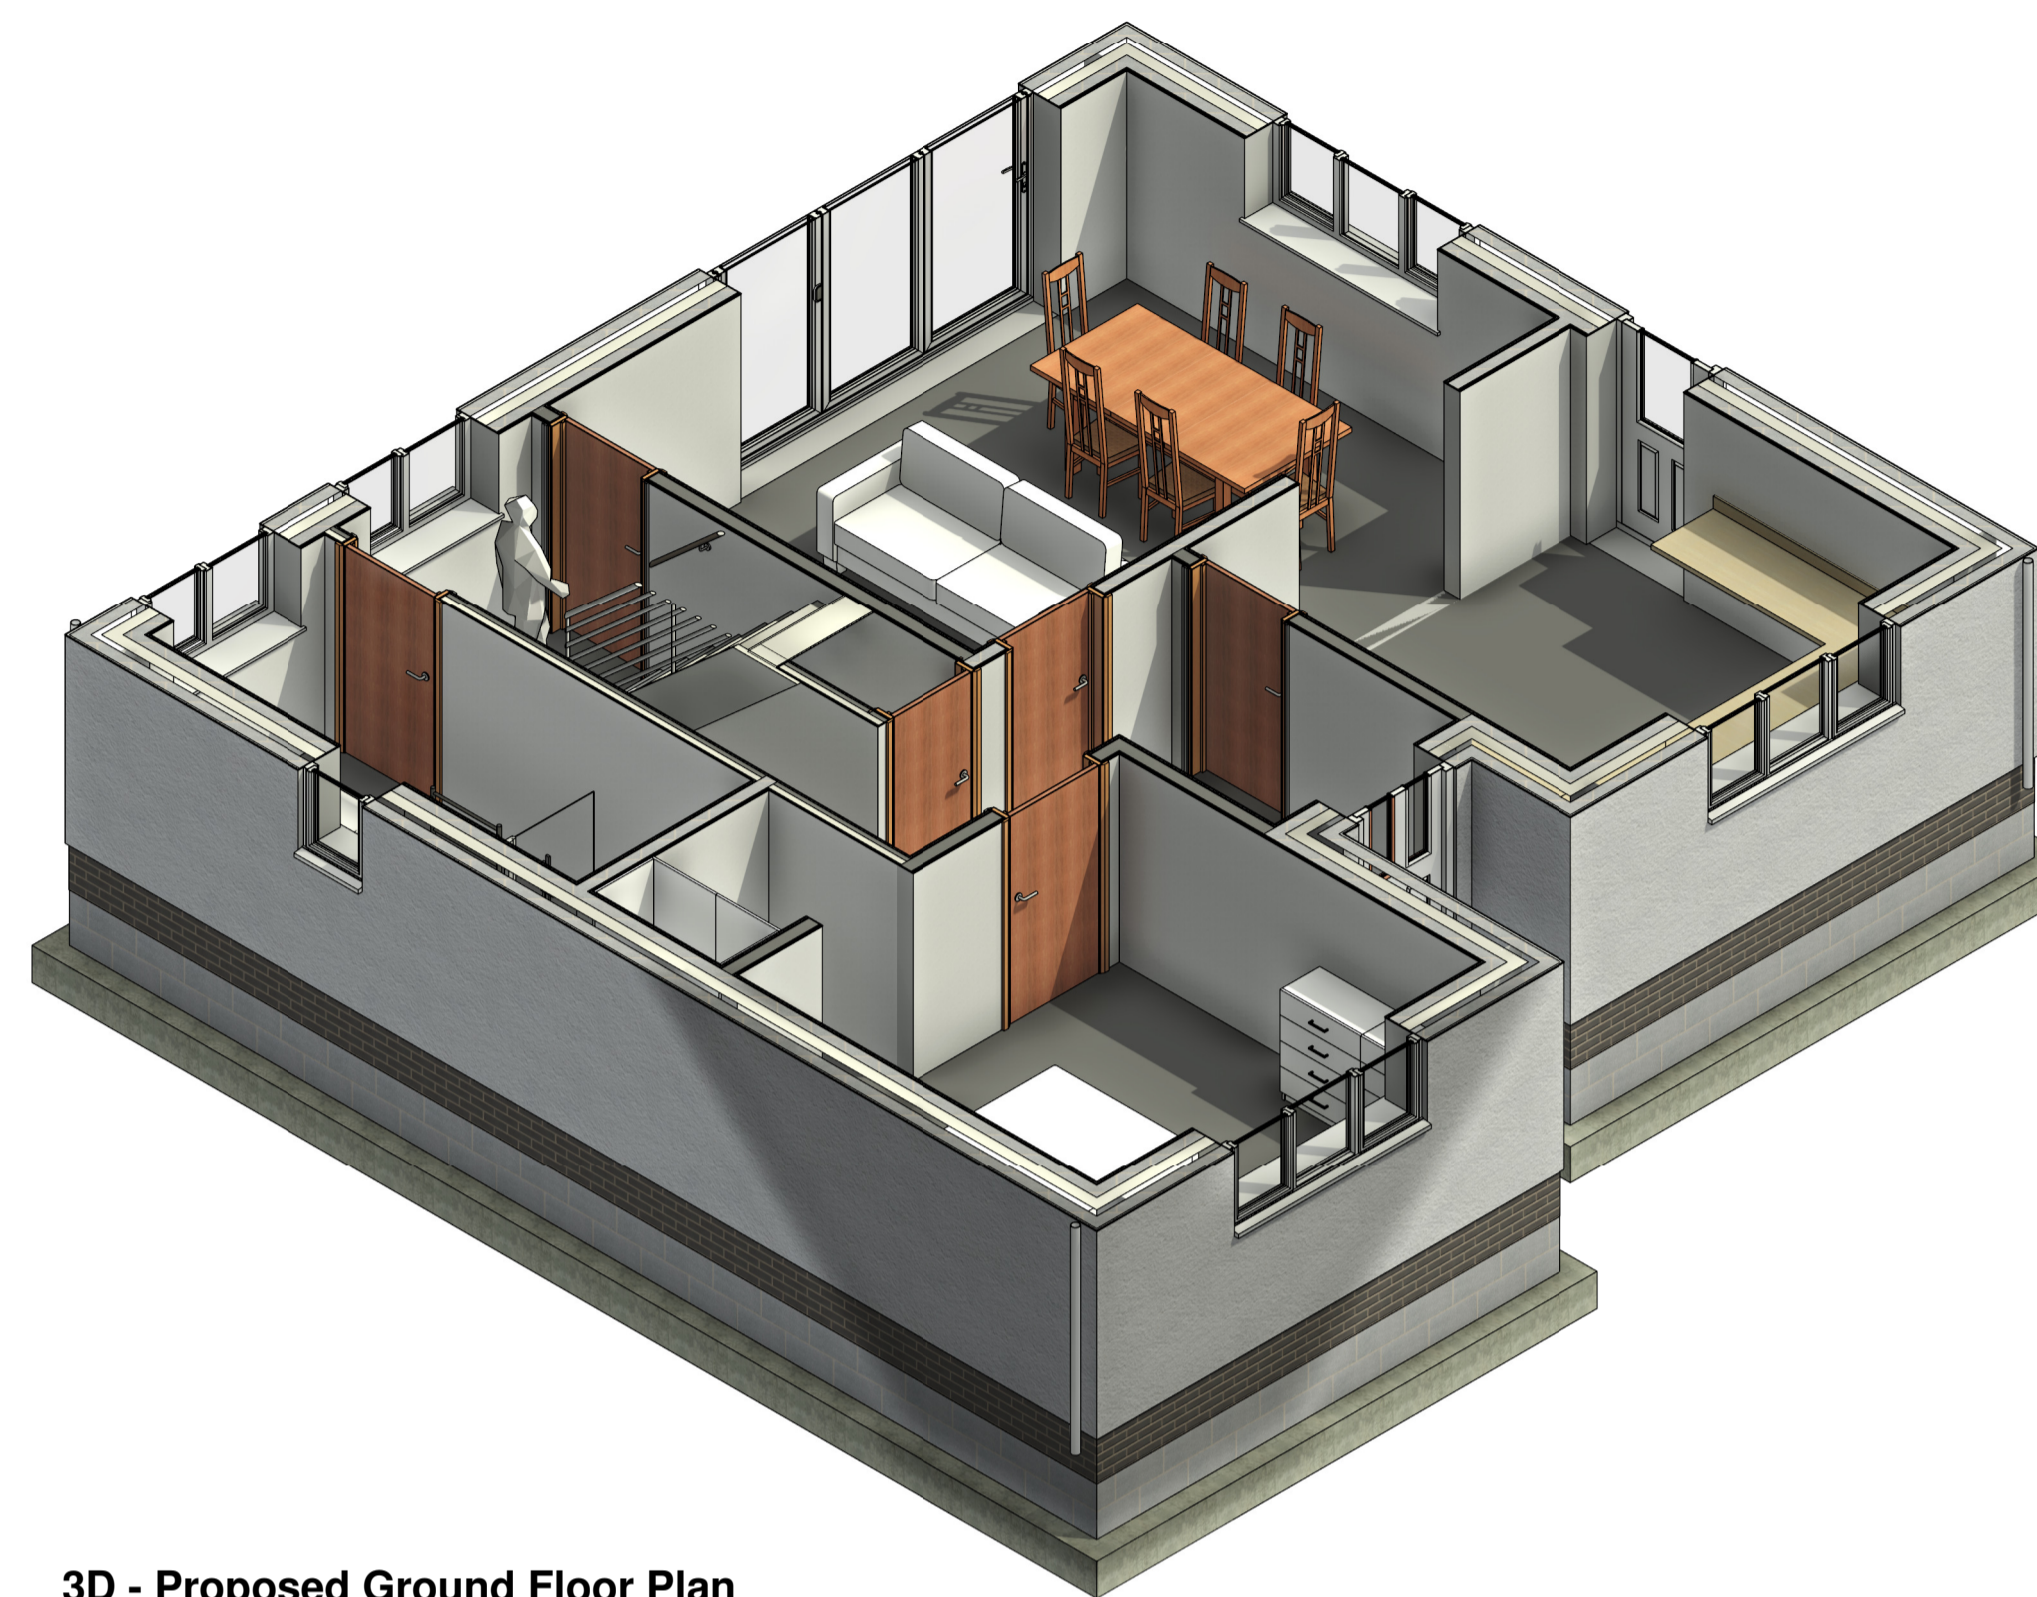

**3D - Proposed Ground Floor Plan**

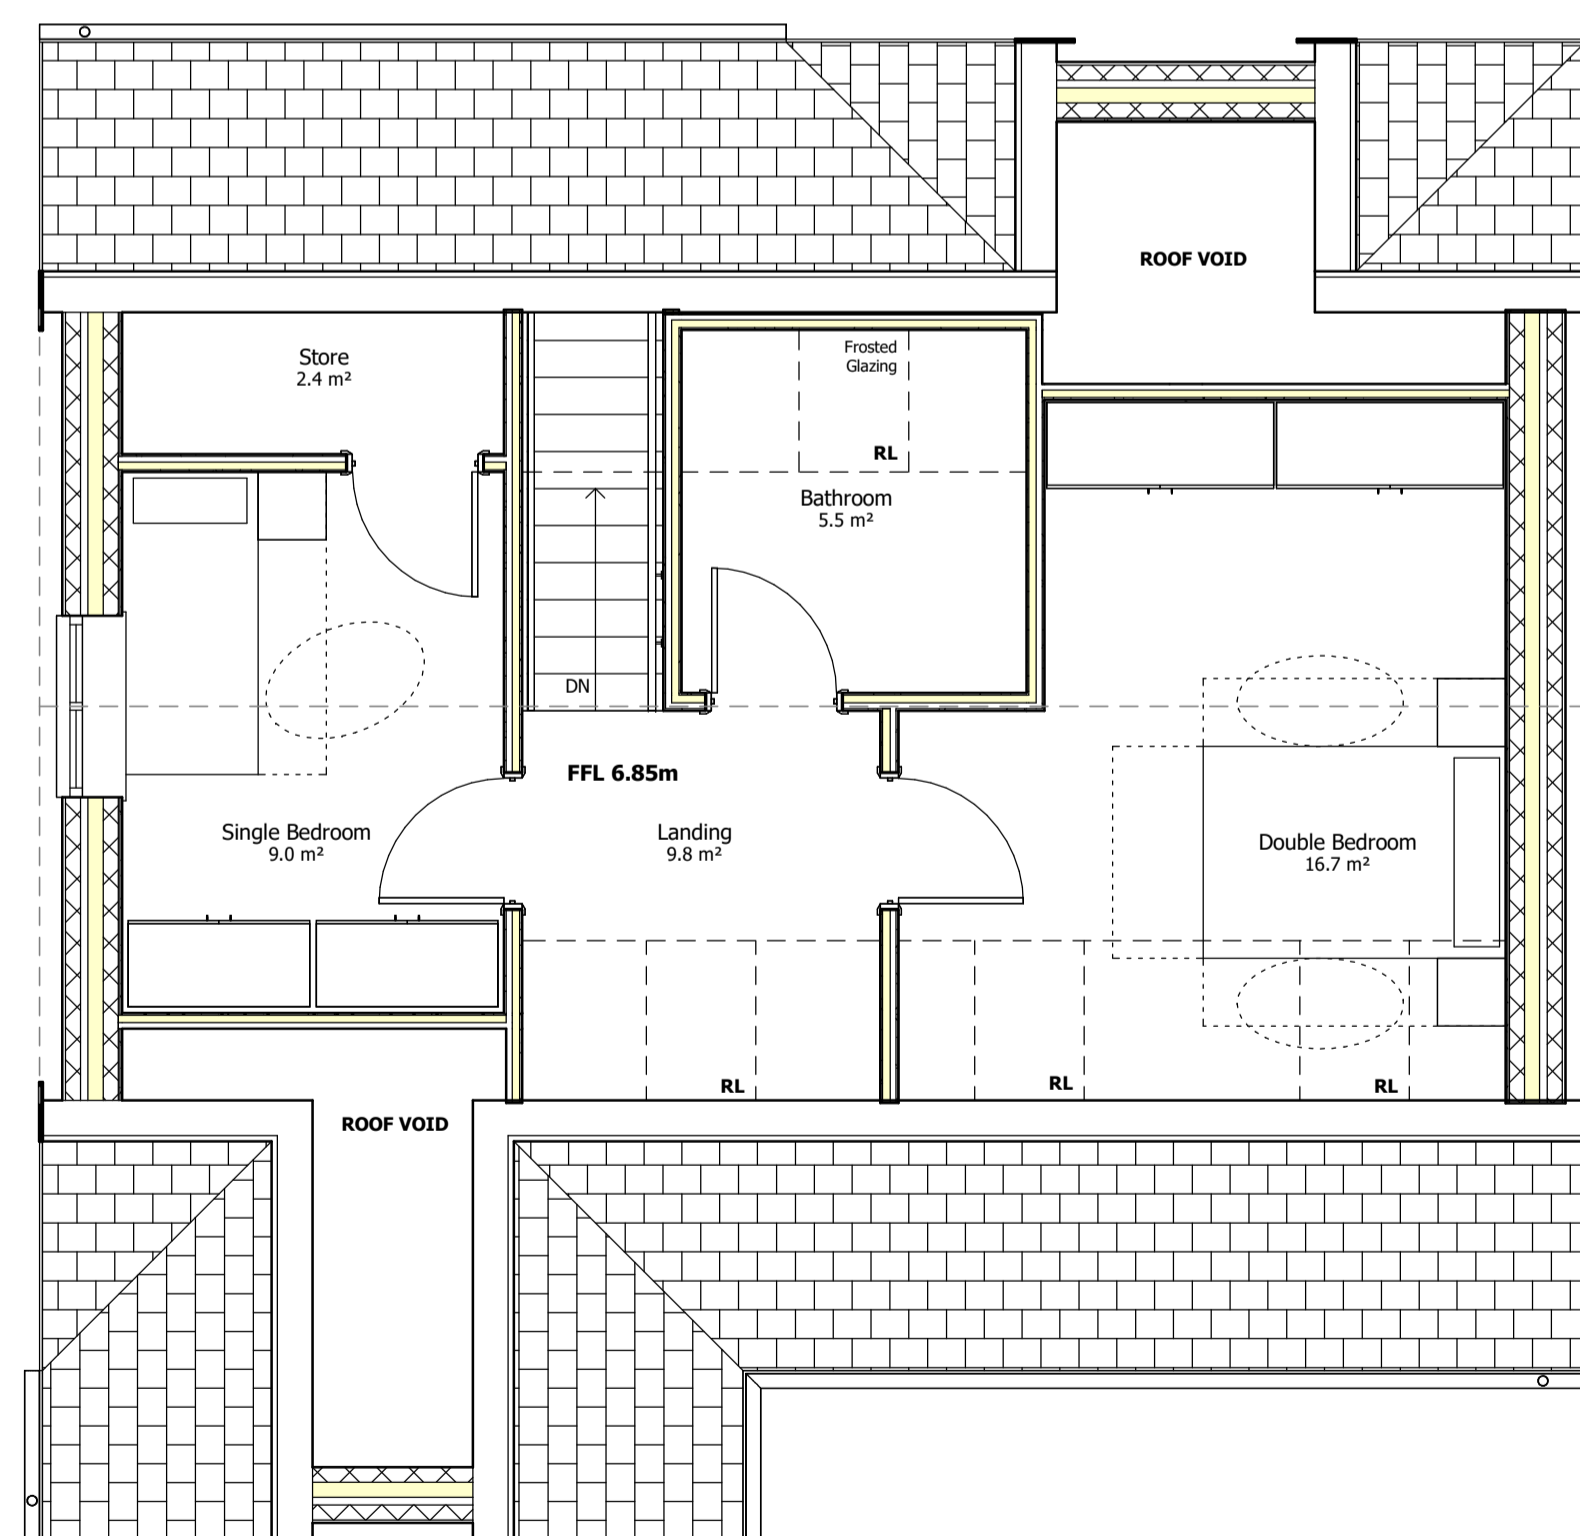

**Proposed First Floor Plan**  
 1 : 50

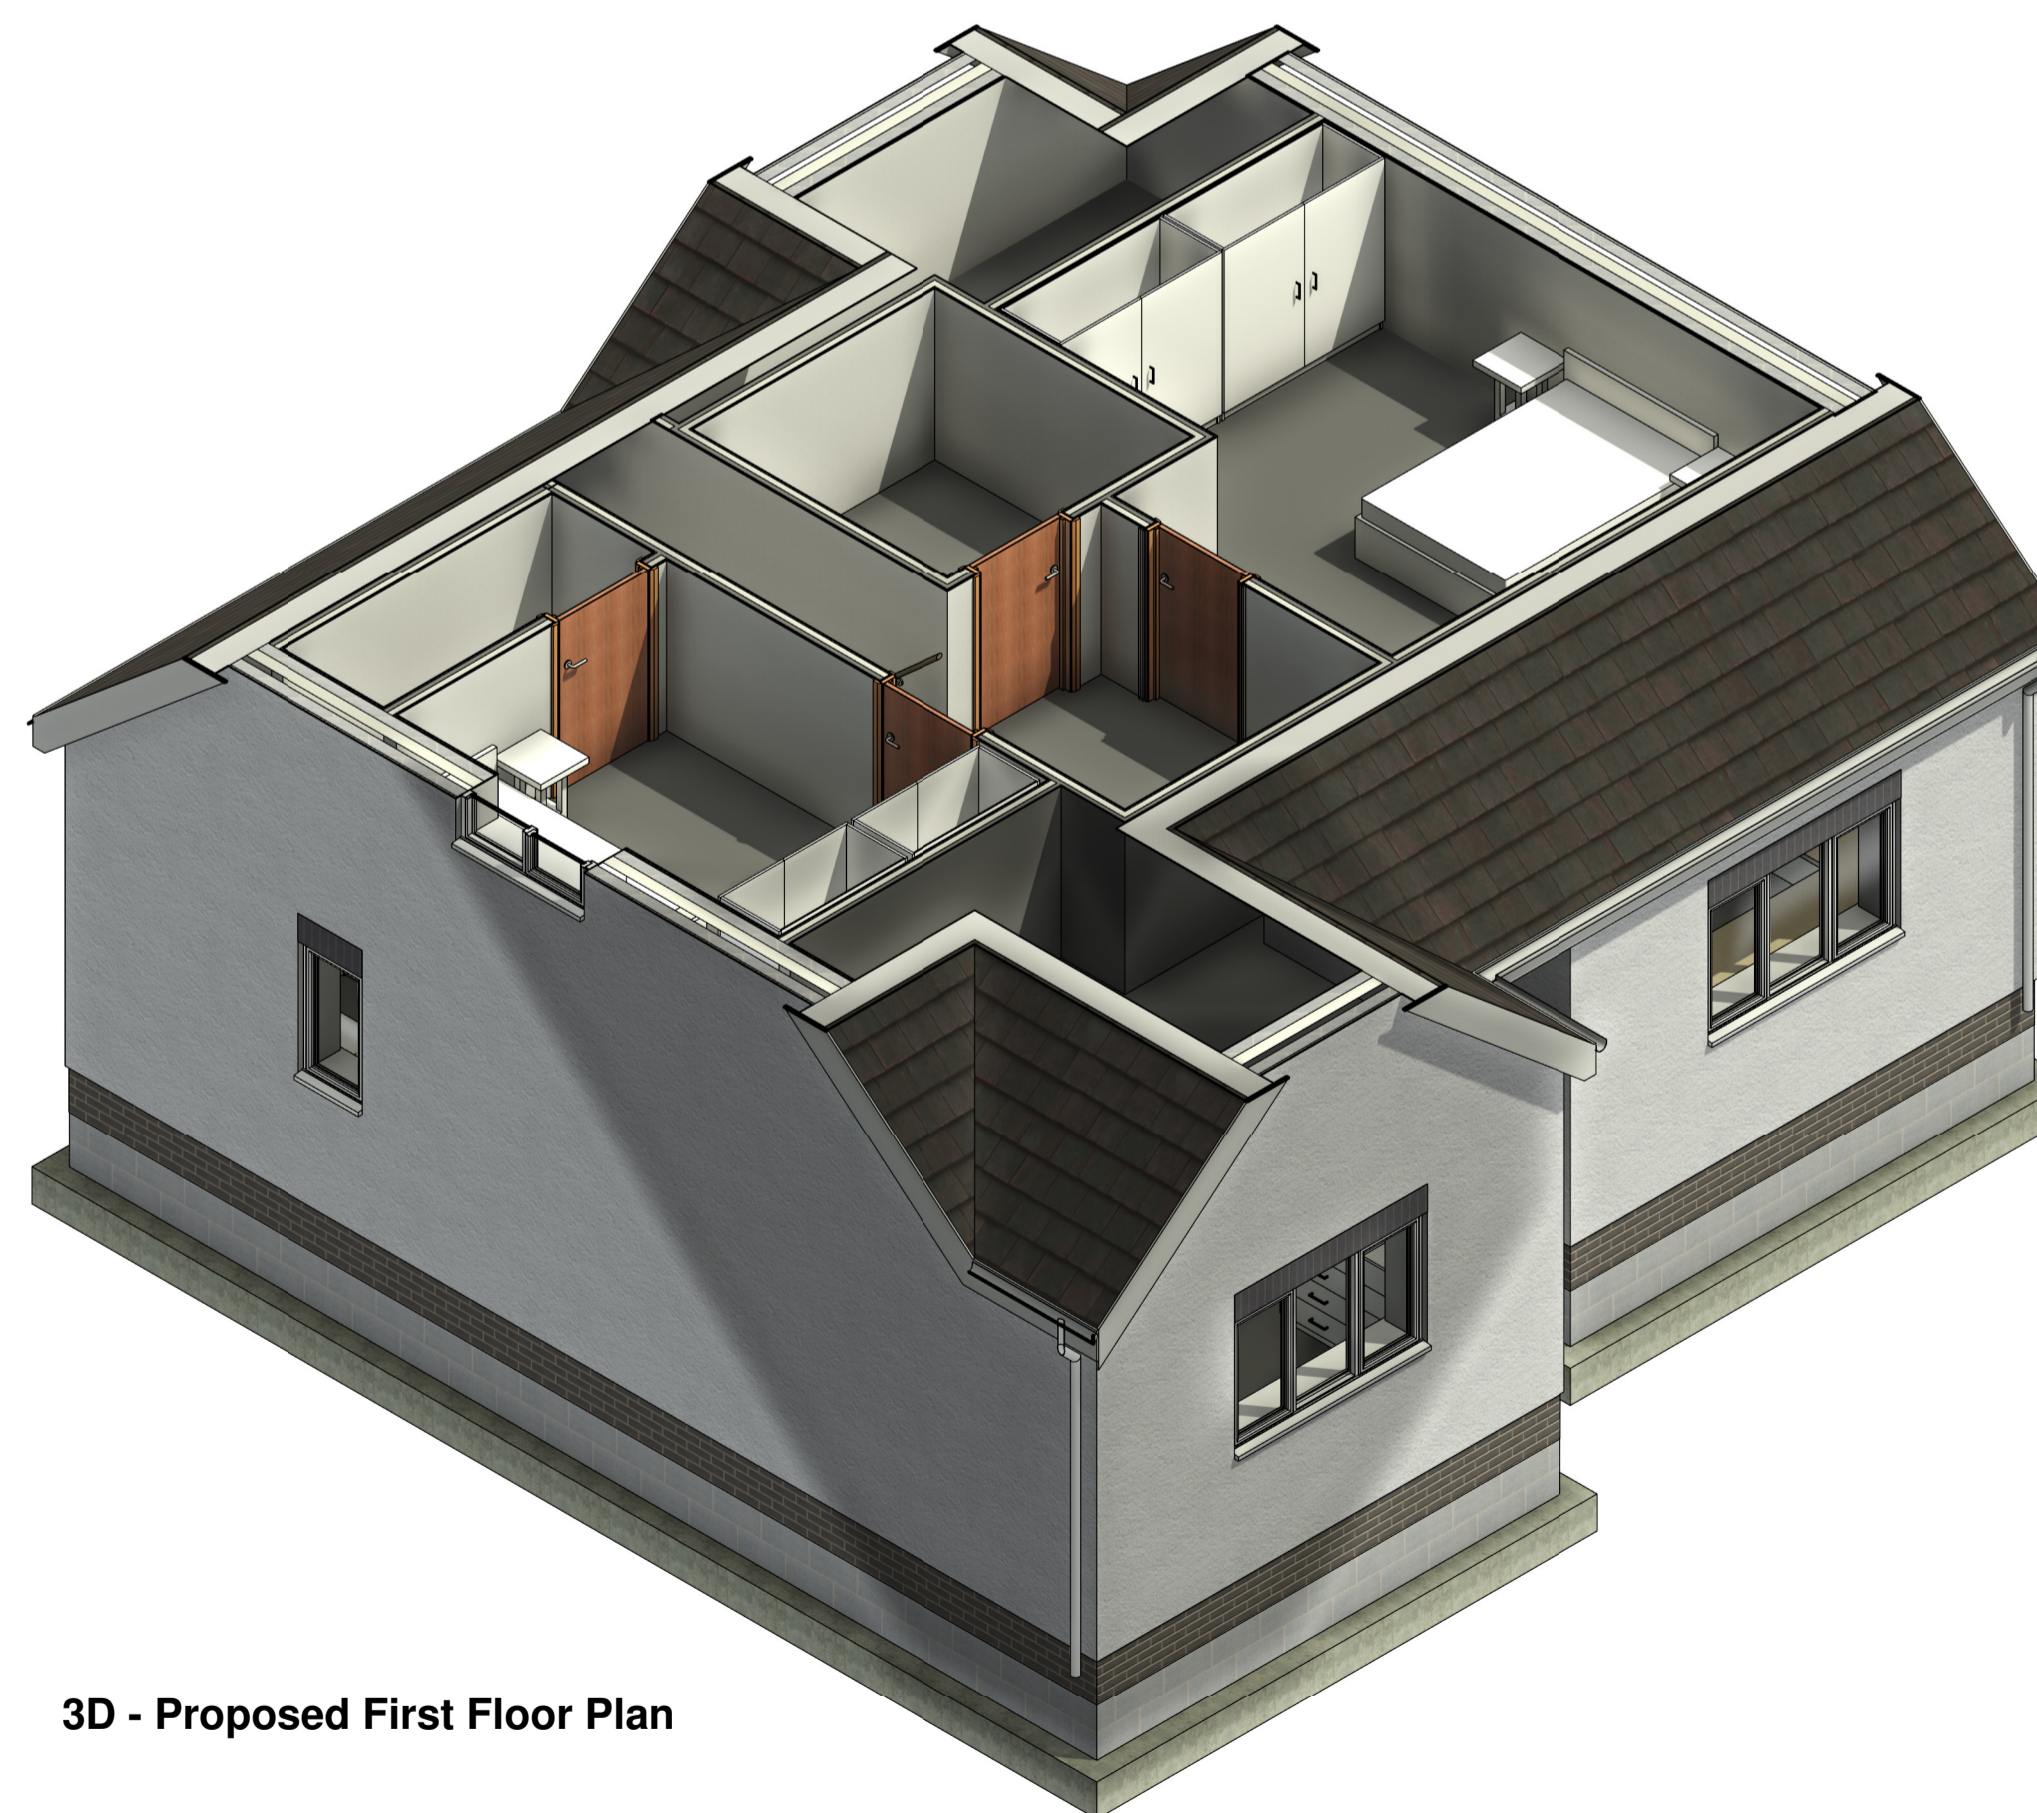

**3D - Proposed First Floor Plan**

Rev	Details	Date	Signed
Project Name Residential Development			
Client Mr J. Chapman			
Project Address 1 Station Road Gunness, DN15 8SU			
Drawing Title Plot 1 - Proposed Floor Plans			
Drawing Stage 03. Planning		Purpose Issued	
Project Number 23_001	Drawing Number 02-01_150	Revision	
Date 07/05/2024	Scale 1 : 50	Drawn By Dan Mc	Approved By A1