


DRWG/PA/2025/742/004

proposed position of rear ground floor extension

1.8m high boundary fence

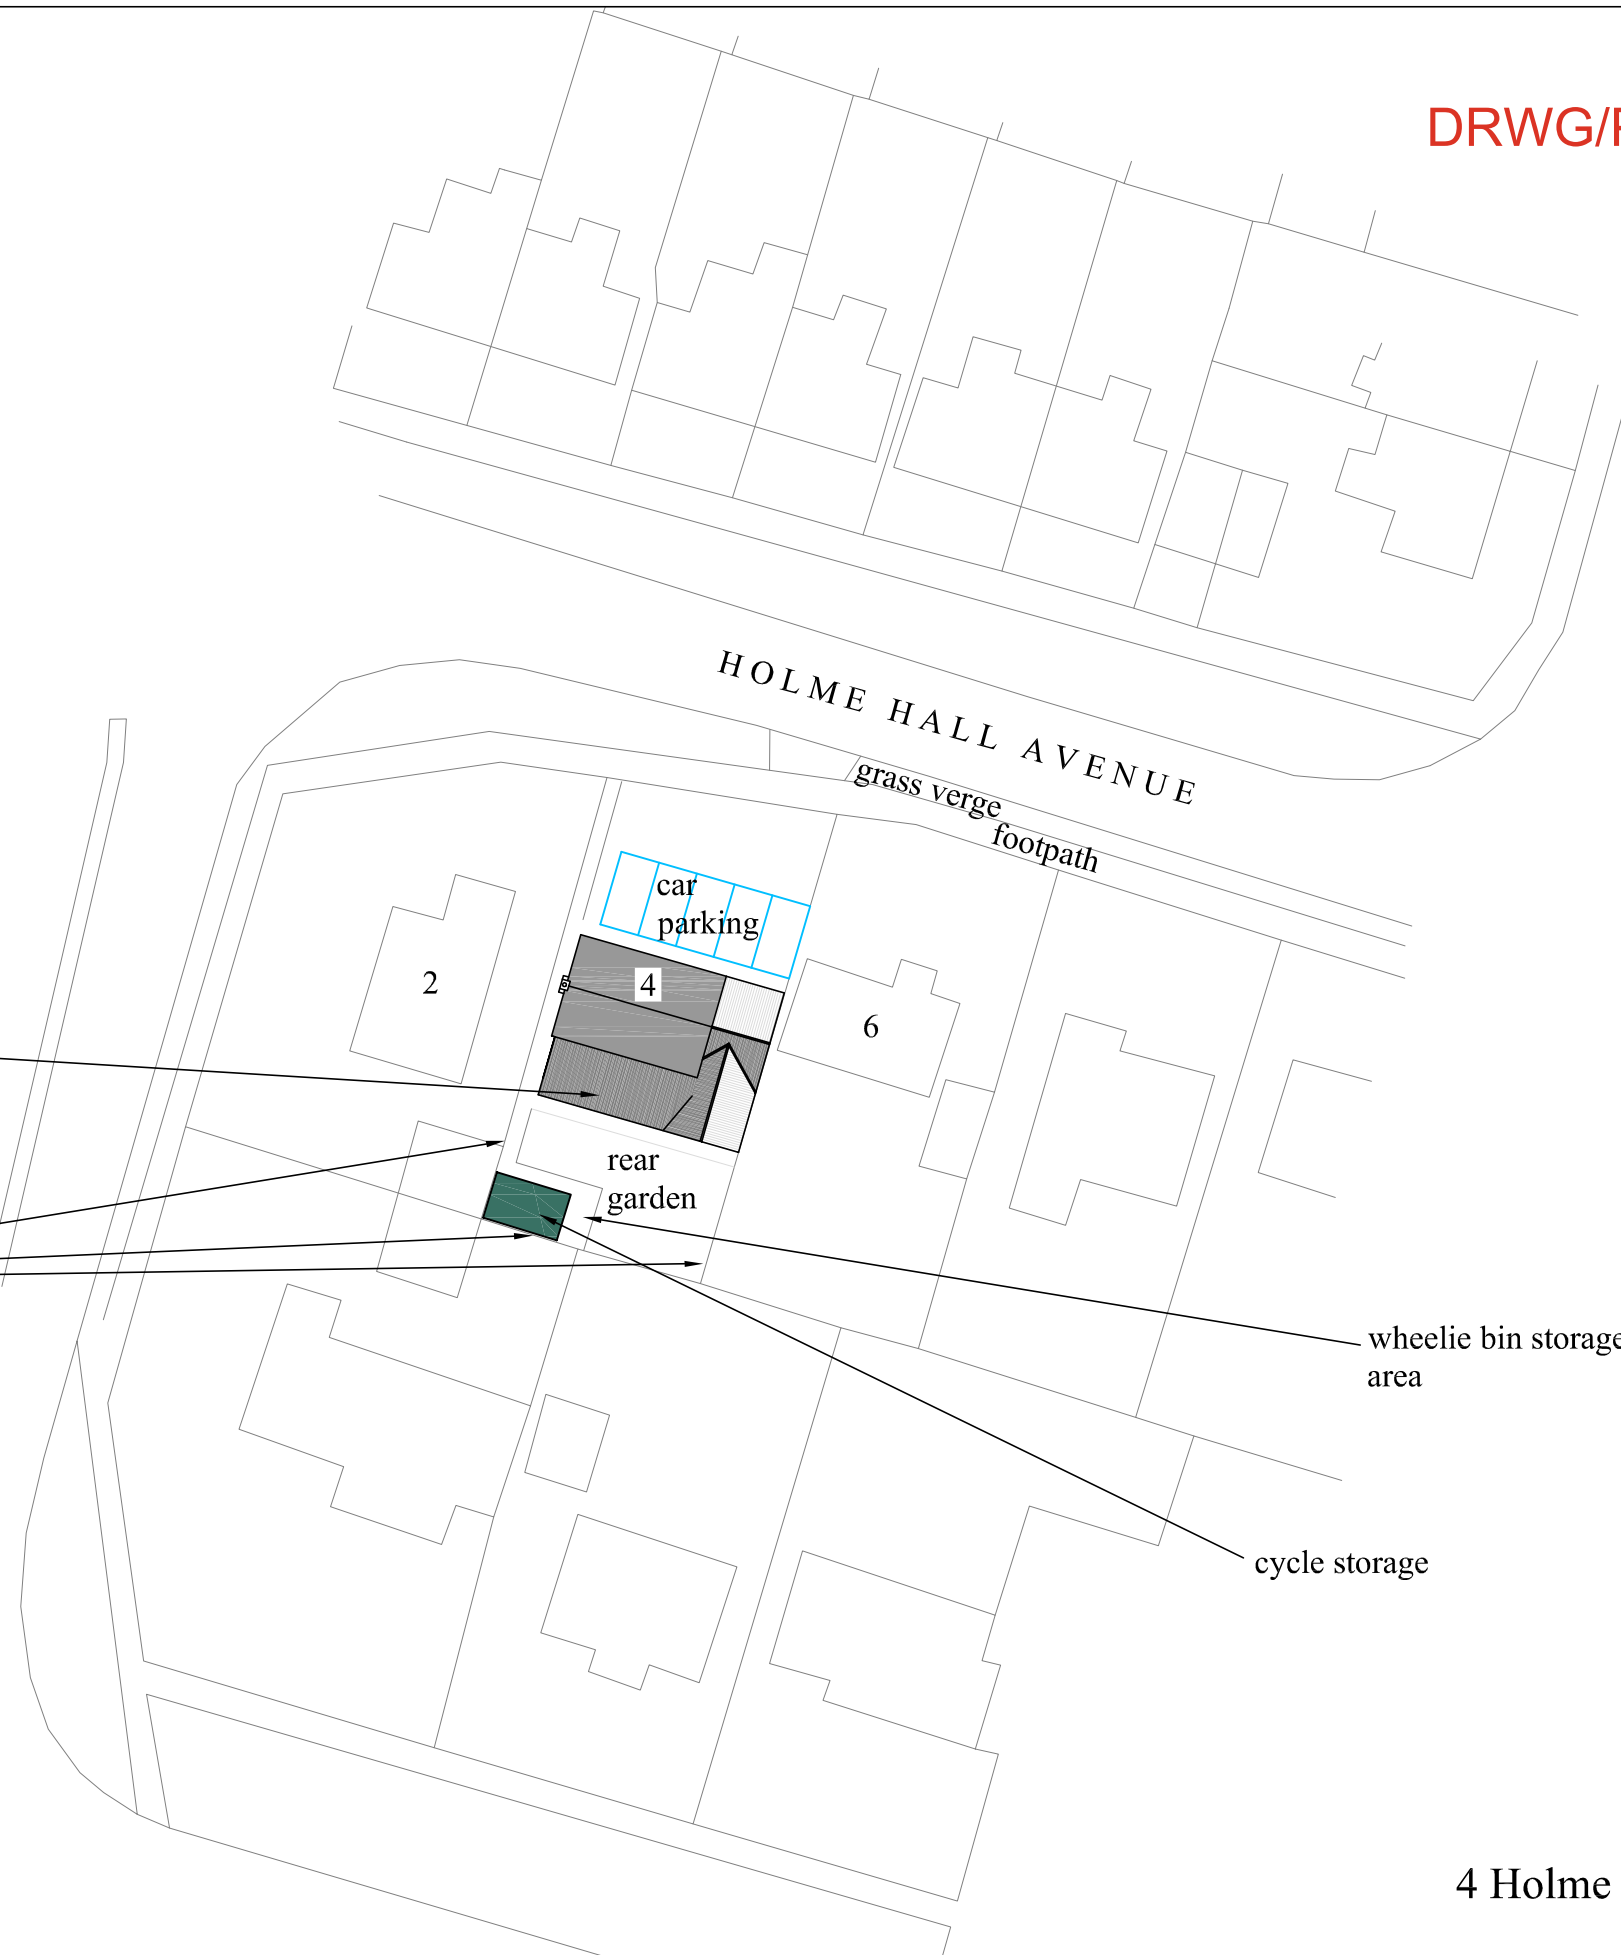

wheelie bin storage area

cycle storage



SCALE 1:500

proposed site plan

4 Holme Hall Avenue Bottesford Scunthorpe