



This drawing is the property of the Client and may not be reproduced or used in any way without the written consent of the Client.

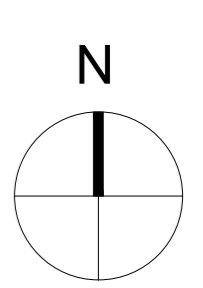

- Site Area
7705sqm / 1.9acres
- - - - - Picket fence (LC11)
- - - - - Boundary fence
- Hedgehogs path through fence

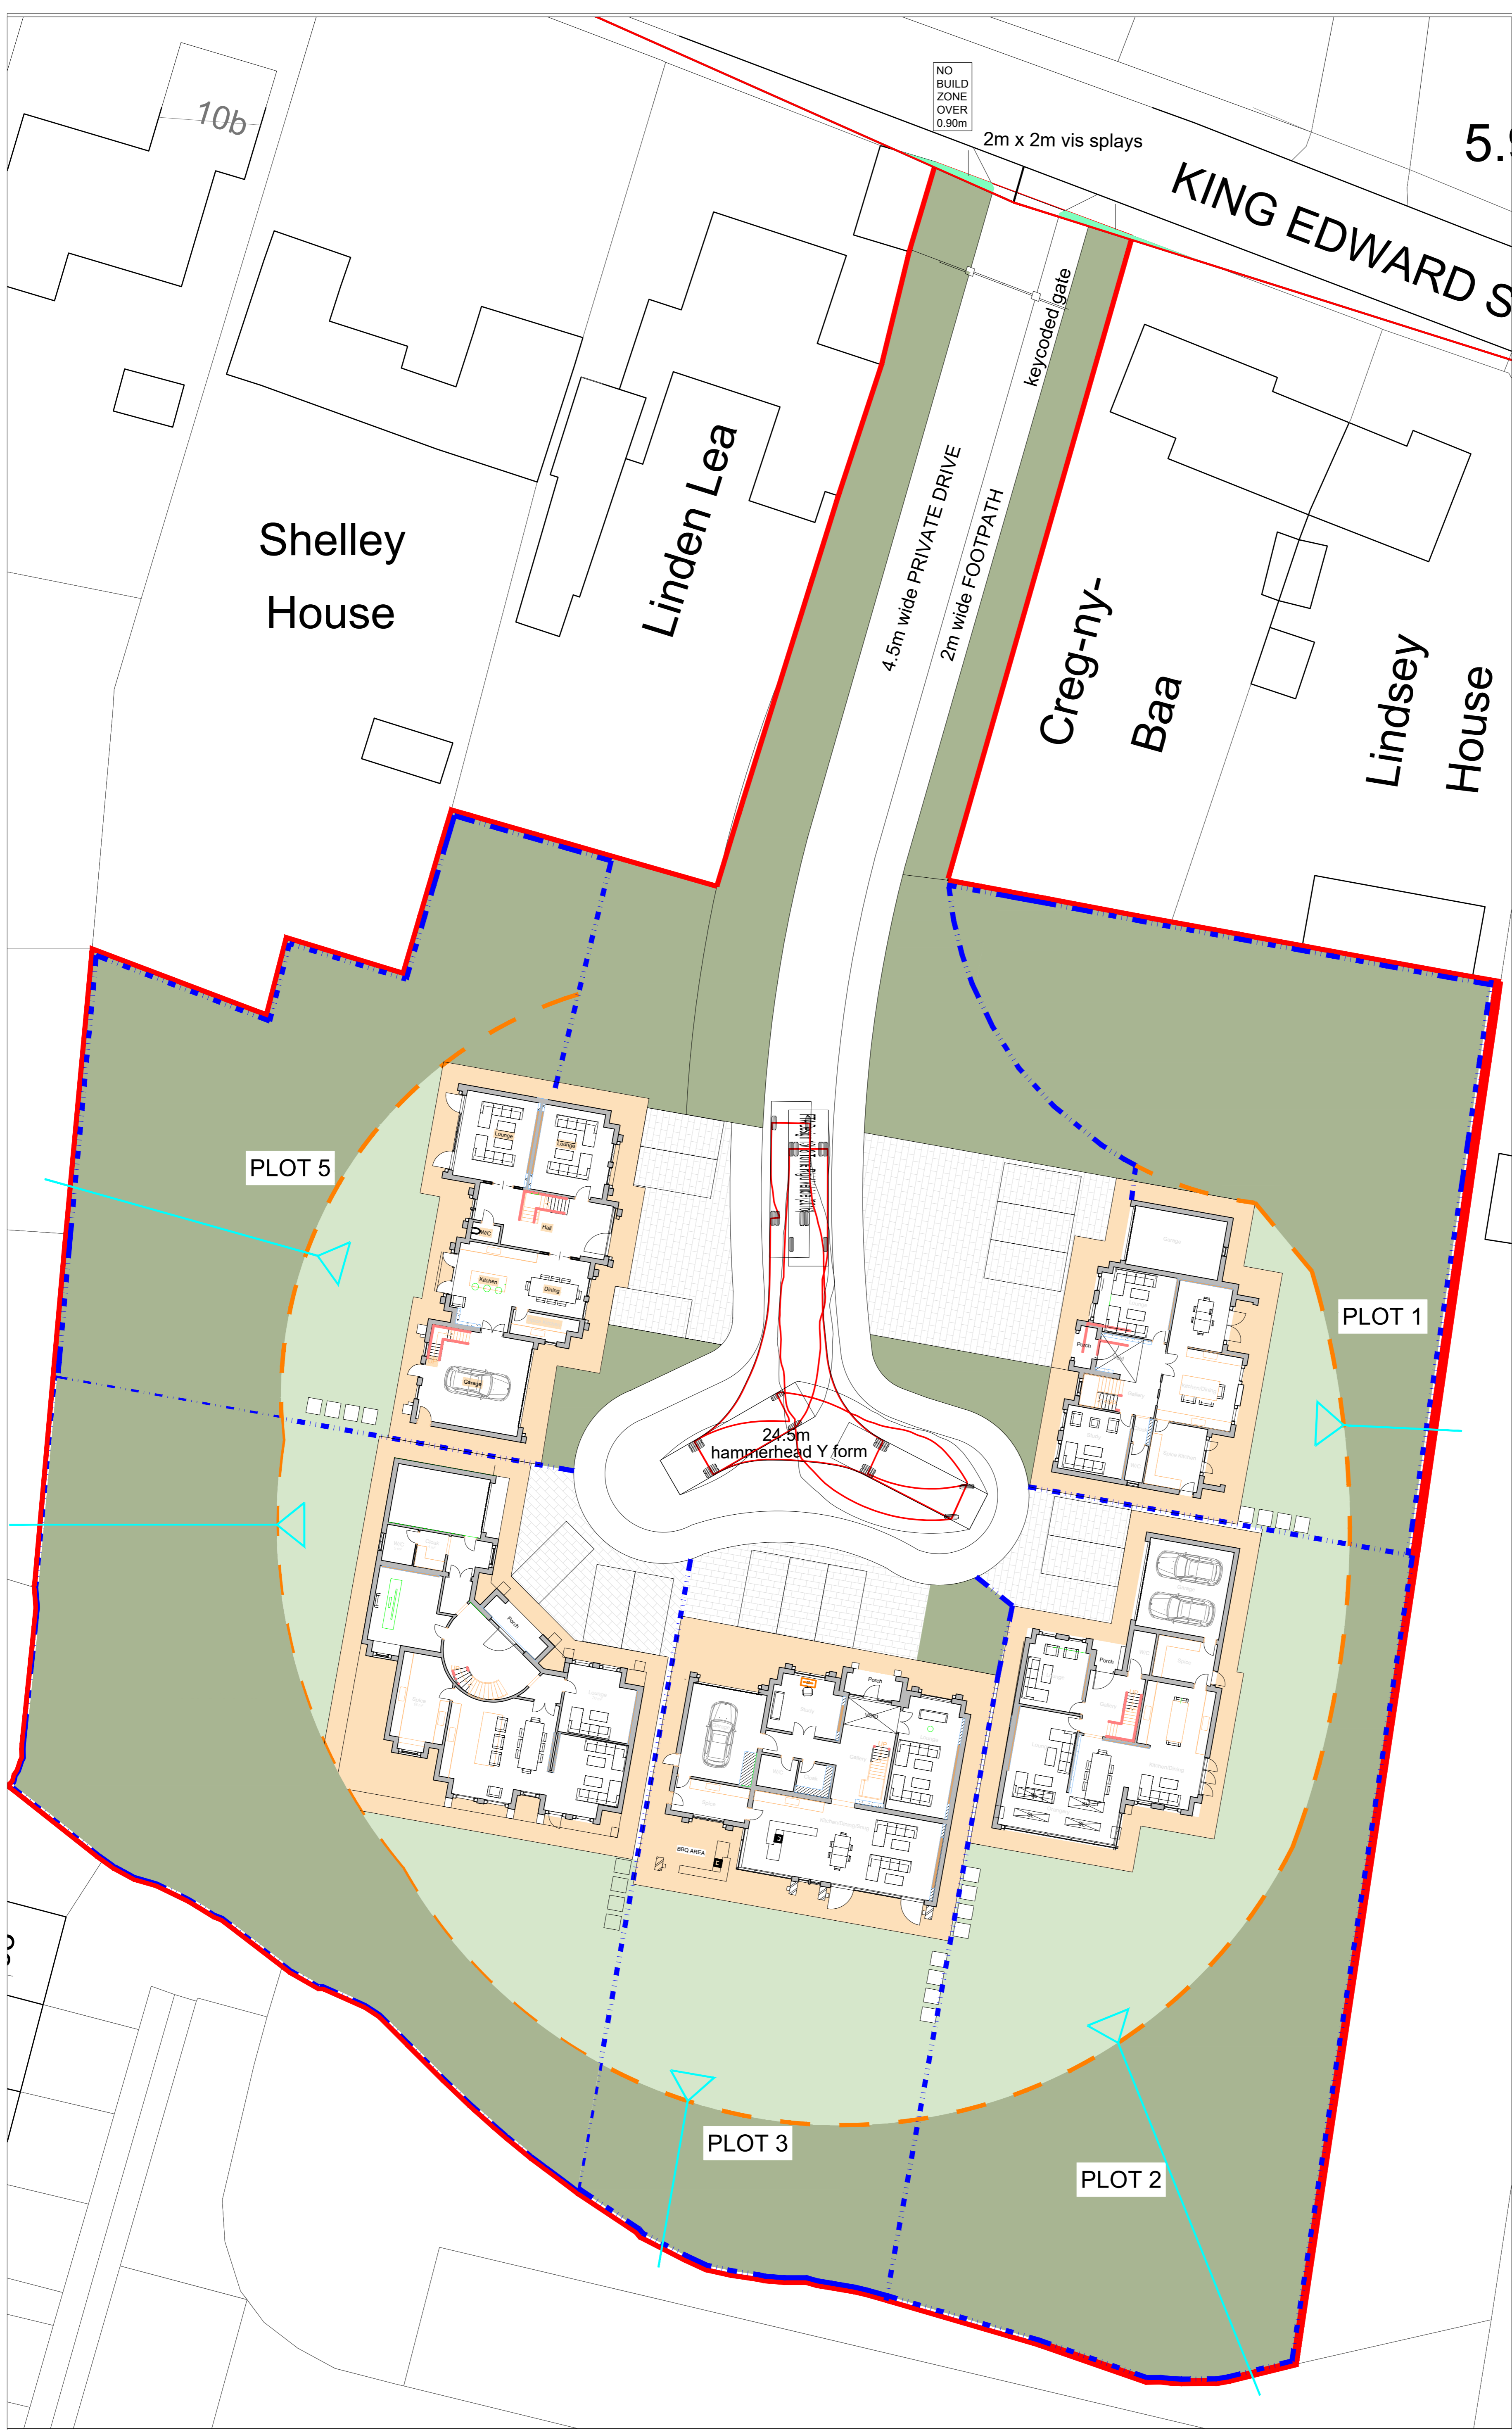

21-08-23. Rev B- Hedgehog path included
10-05-23. Rev A- Picket and boundary fence amended

Status:

- Feasibility
- Planning Approval
- Building Regulations
- Tender
- Construction


Project: Land at King Edward St
Belton
DN9 1QN

Client: Grosvenor House Builders Ltd

Drawing Title: Proposed Site Plan

Project No.	Drwg No.	Revision	Scale	Date
236	004	-	1:200	07/25

Proposed Site Plan
Scale 1:200

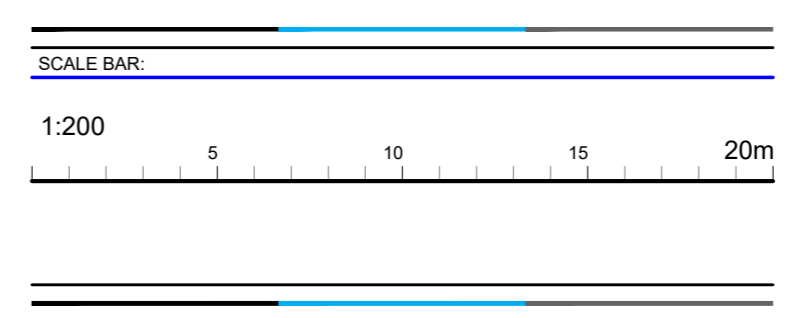

MUNSHI+
PARTNERS
ARCHITECTURE & PROPERTIES

3 Caxton Rd, Fulwood, Preston, PR2 9ZZ.
Tel: 01772 342570
Email: info@munshihandpartners.com
W: www.munshihandpartners.com