


All work to be carried out in accordance with the requirements of the Building Regulations, Water Authority and the Construction (Design and Management) Regulations currently in force.


Do not scale from this drawing. Architect to be notified of any discrepancies.

Verify relevant dimensions on site before commencing work or preparing shop drawings. This drawing is copyright.


Rev:    Date:    Action:    Inits:

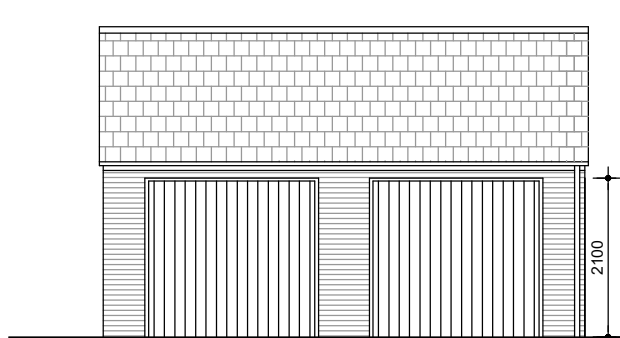


Front Elevation (1:100)

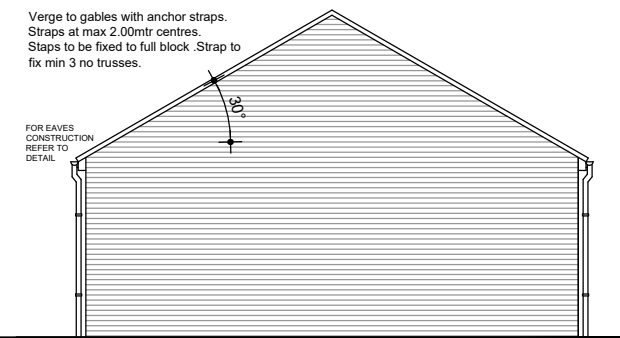


Side Elevation (1:100)

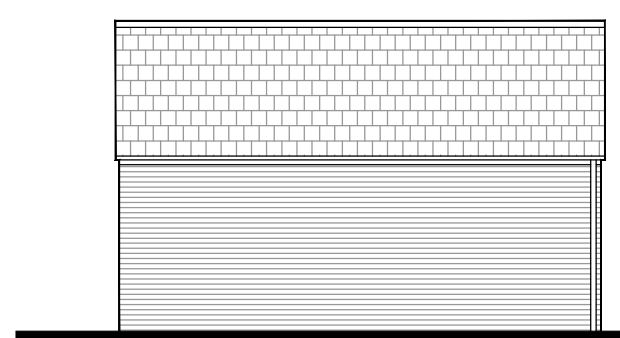


Rear Elevation (1:100)

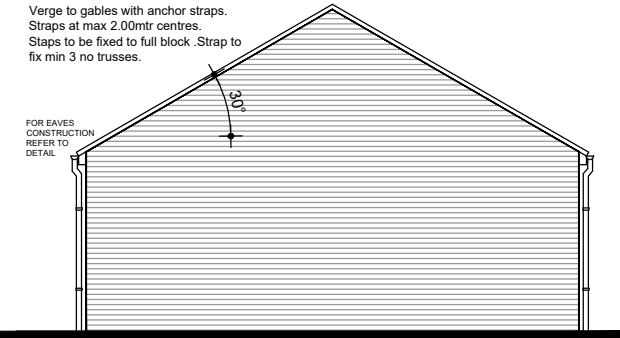


Side Elevation (1:100)

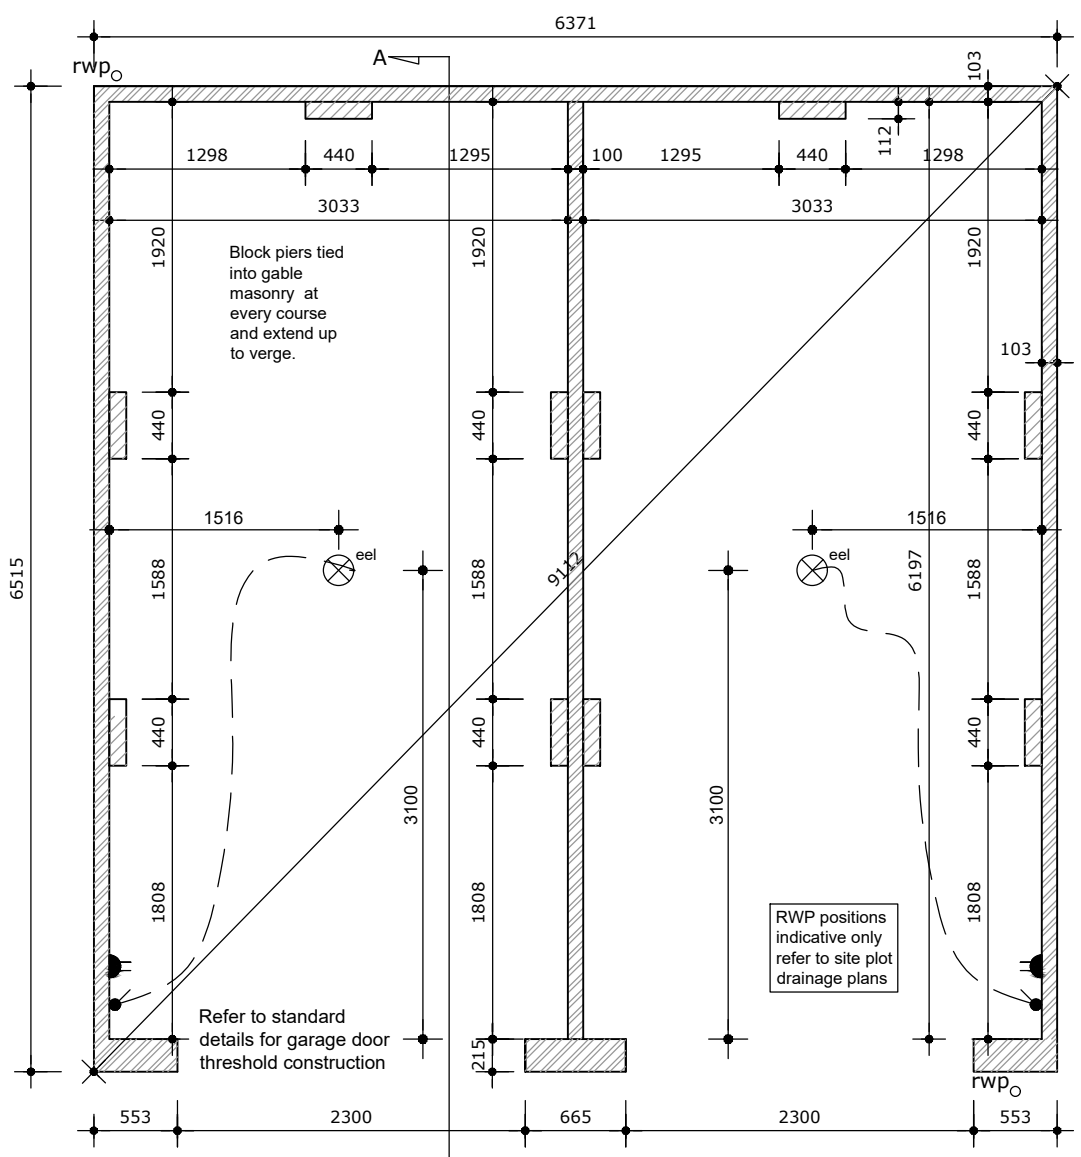

Plan (1:50)

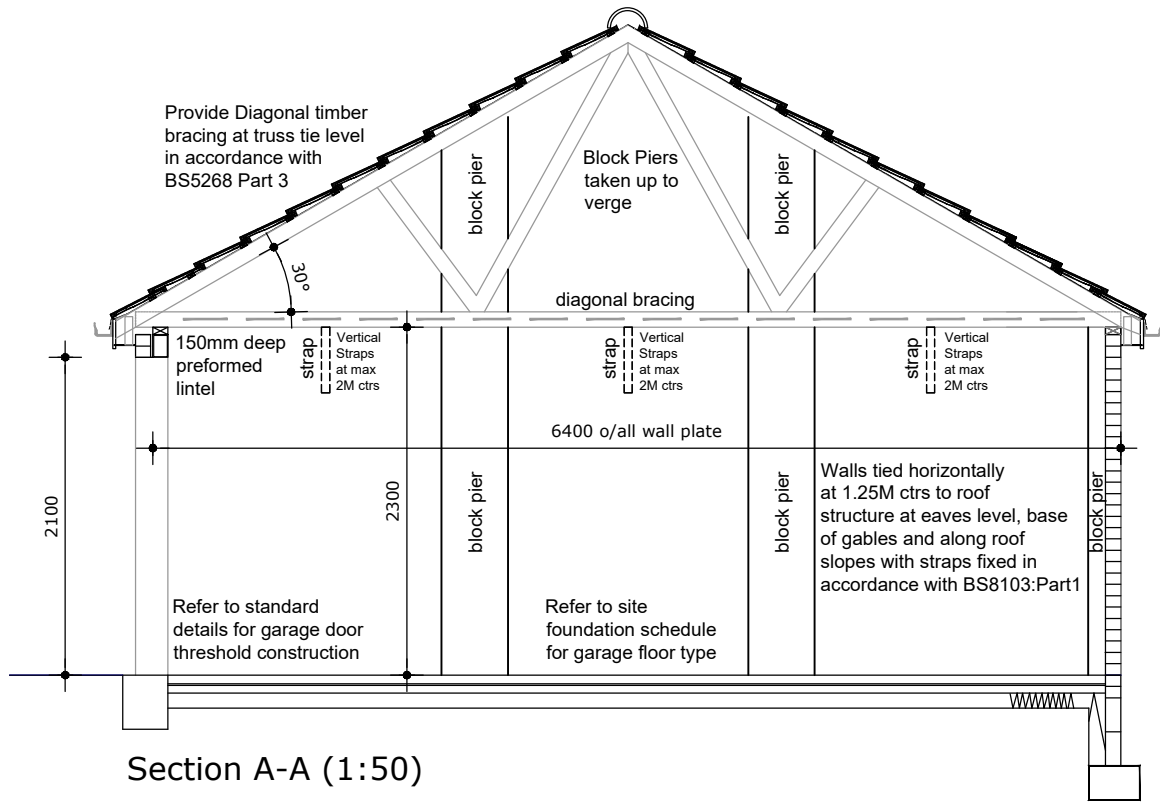

Section A-A (1:50)

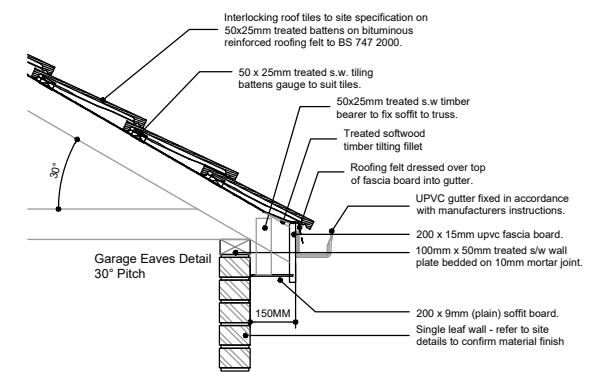

Typical Eaves Detail 30deg pitch (1:25)



strata homes limited quay point lakeside doncaster DN4 5PL  
 T 01302 308508 F 01302 308501 www.homesbystrata.co.uk

scale: 1:25/1:50/1:100 | drawn by: MM | date: 04.06.18 @A3

Project: #MIY Standard Garages  
 TYPE - DG1

Drawing: Shared Ownership Double Garage  
 Front to Back roof - 6.0 x 6.0m

Drawing Number: MY-DG1-01    Revision: -