


Notes


Explanations:
 Unless otherwise stated -
 • All dimensions are in millimeters
 • Dimensions are shown from structure, NOT finishes

Instructions:
 Responsibility is not accepted for values obtained in scaling from this drawing.
 Construction information should be taken from written dimensions only.
 Inconsistencies should be reported to the Author immediately.


References:
 To be read in conjunction with:

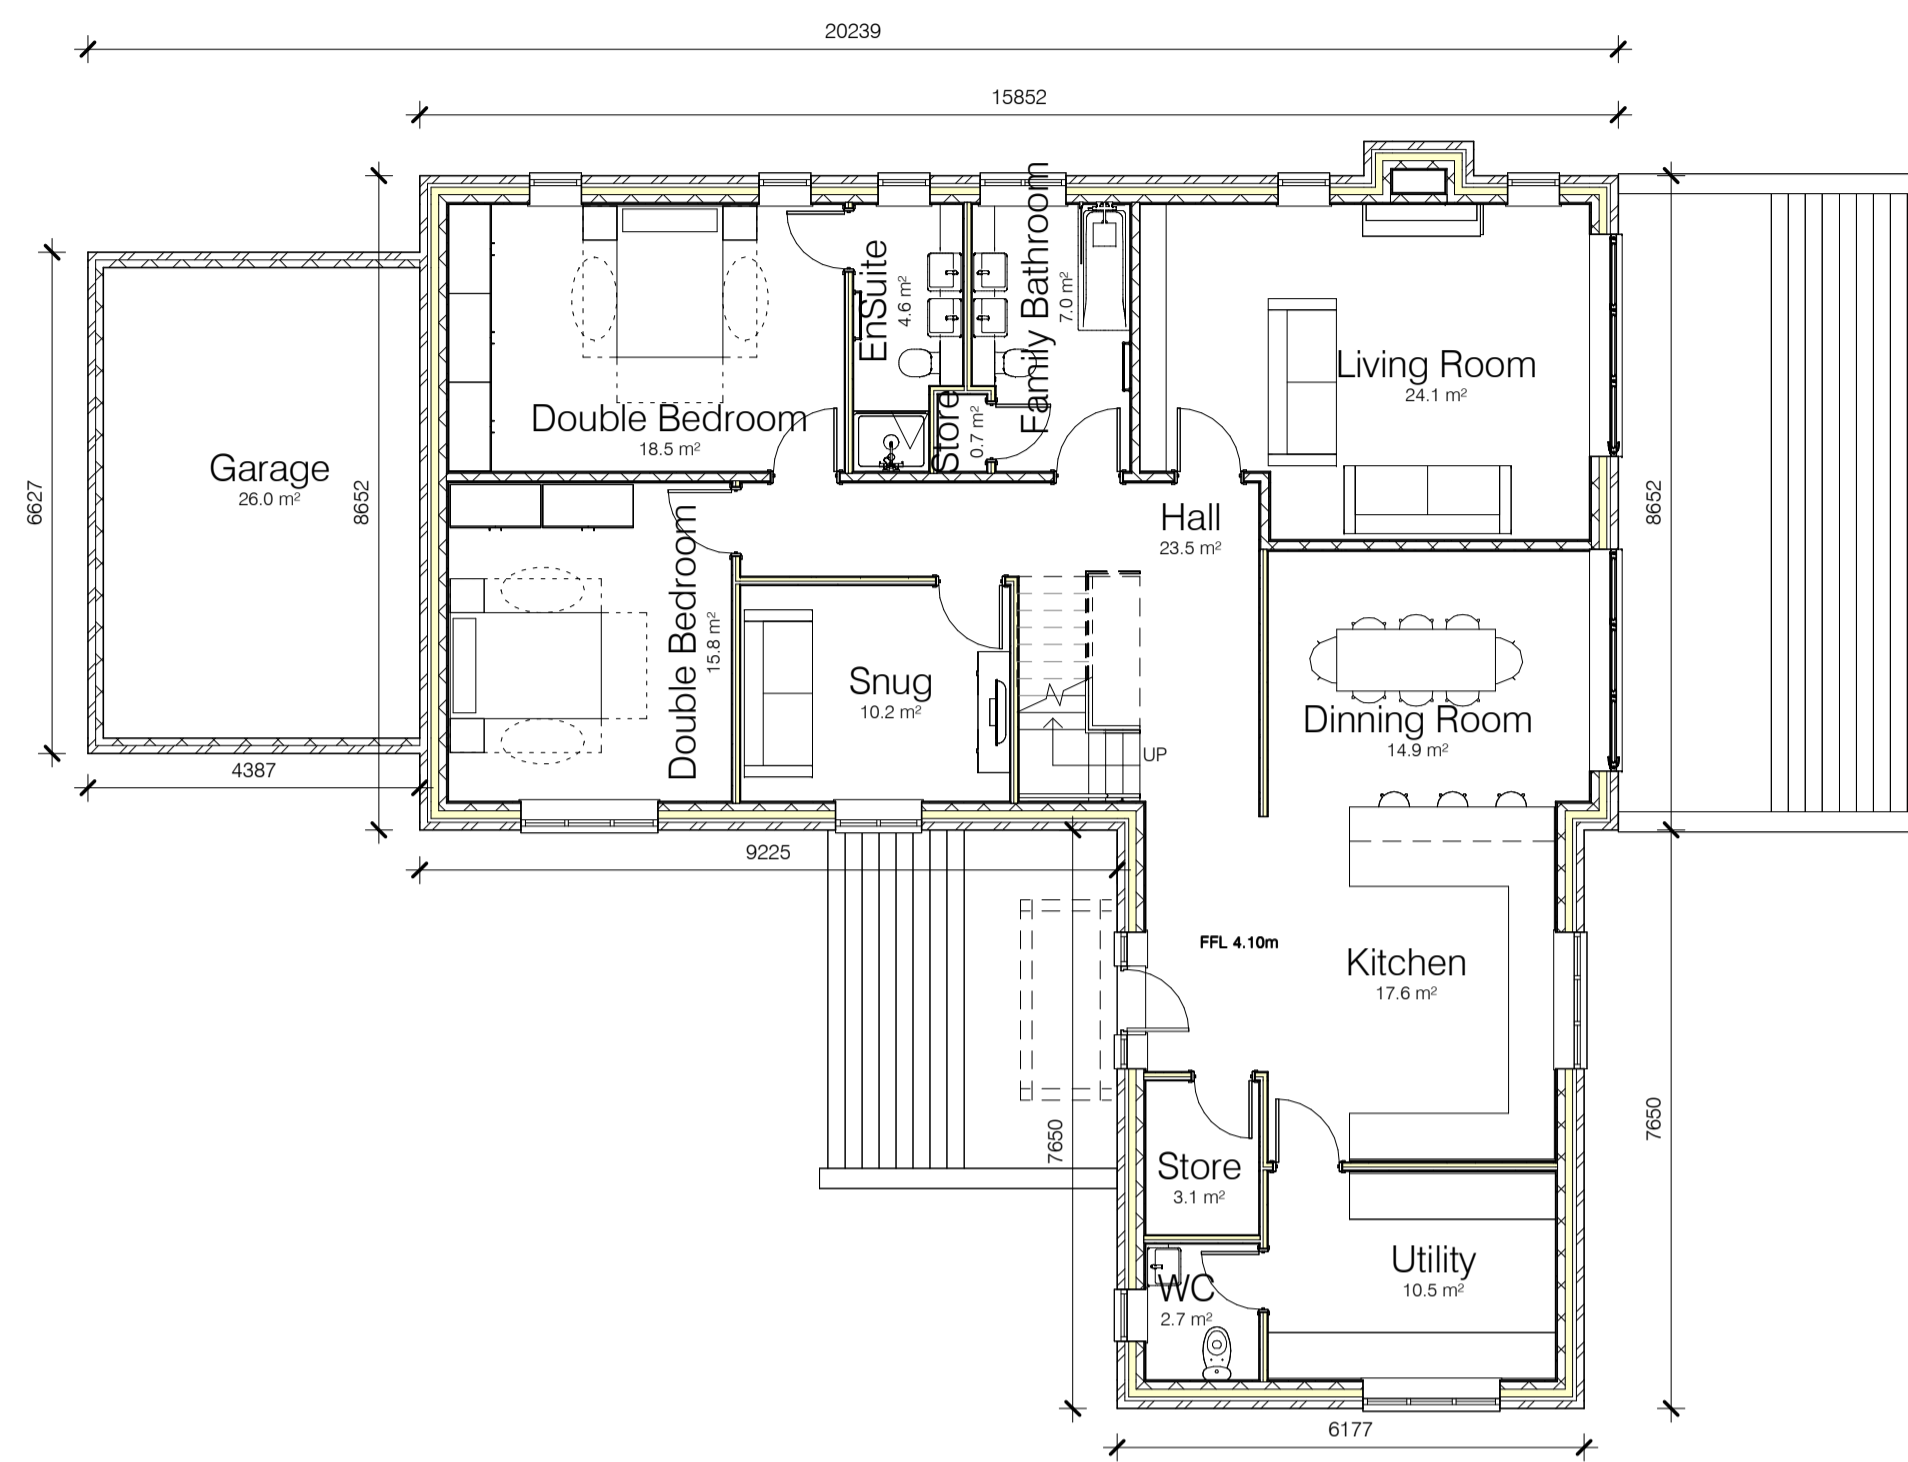


Proposed Ground Floor Plan
 1 : 100

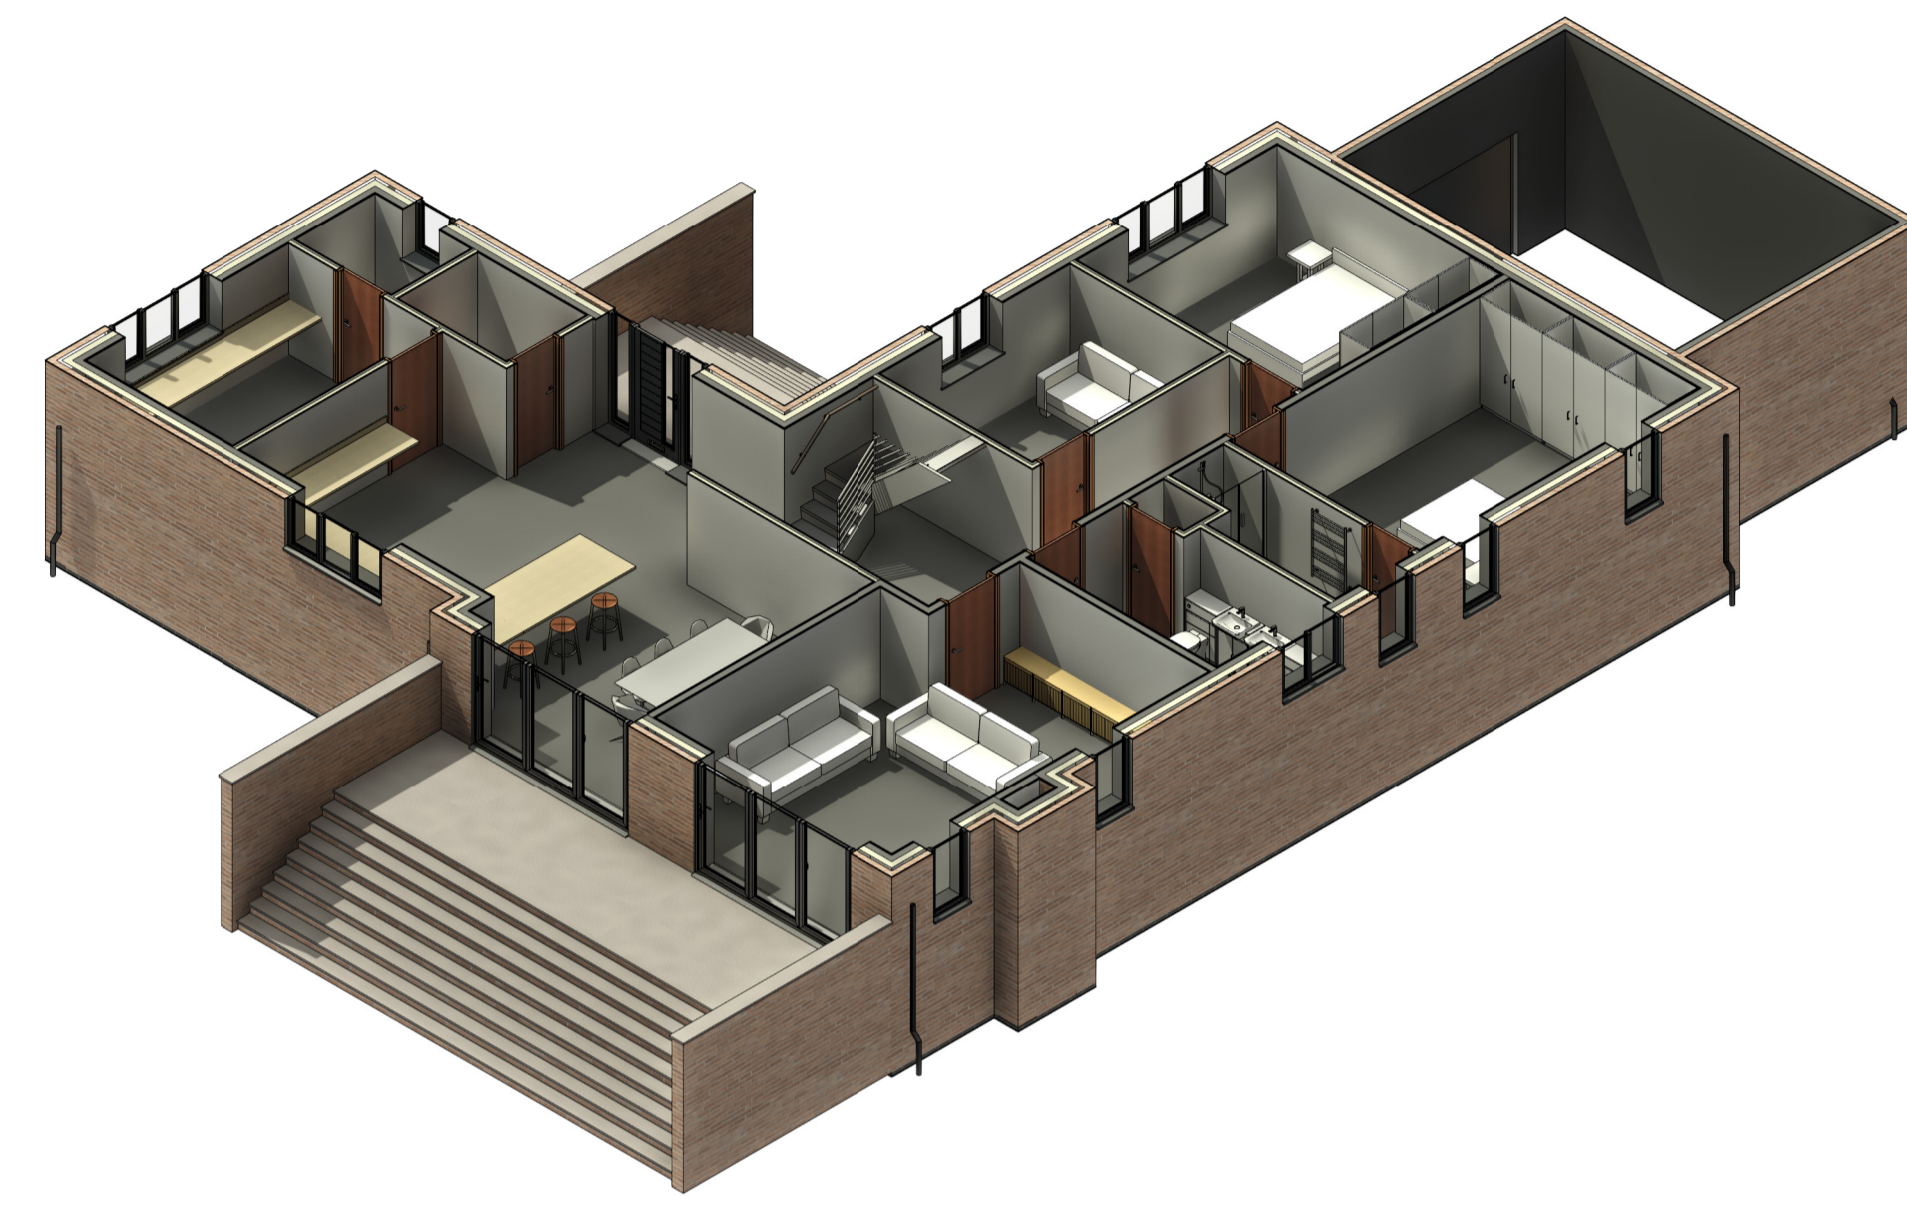

3D - Proposed Ground Floor Plan

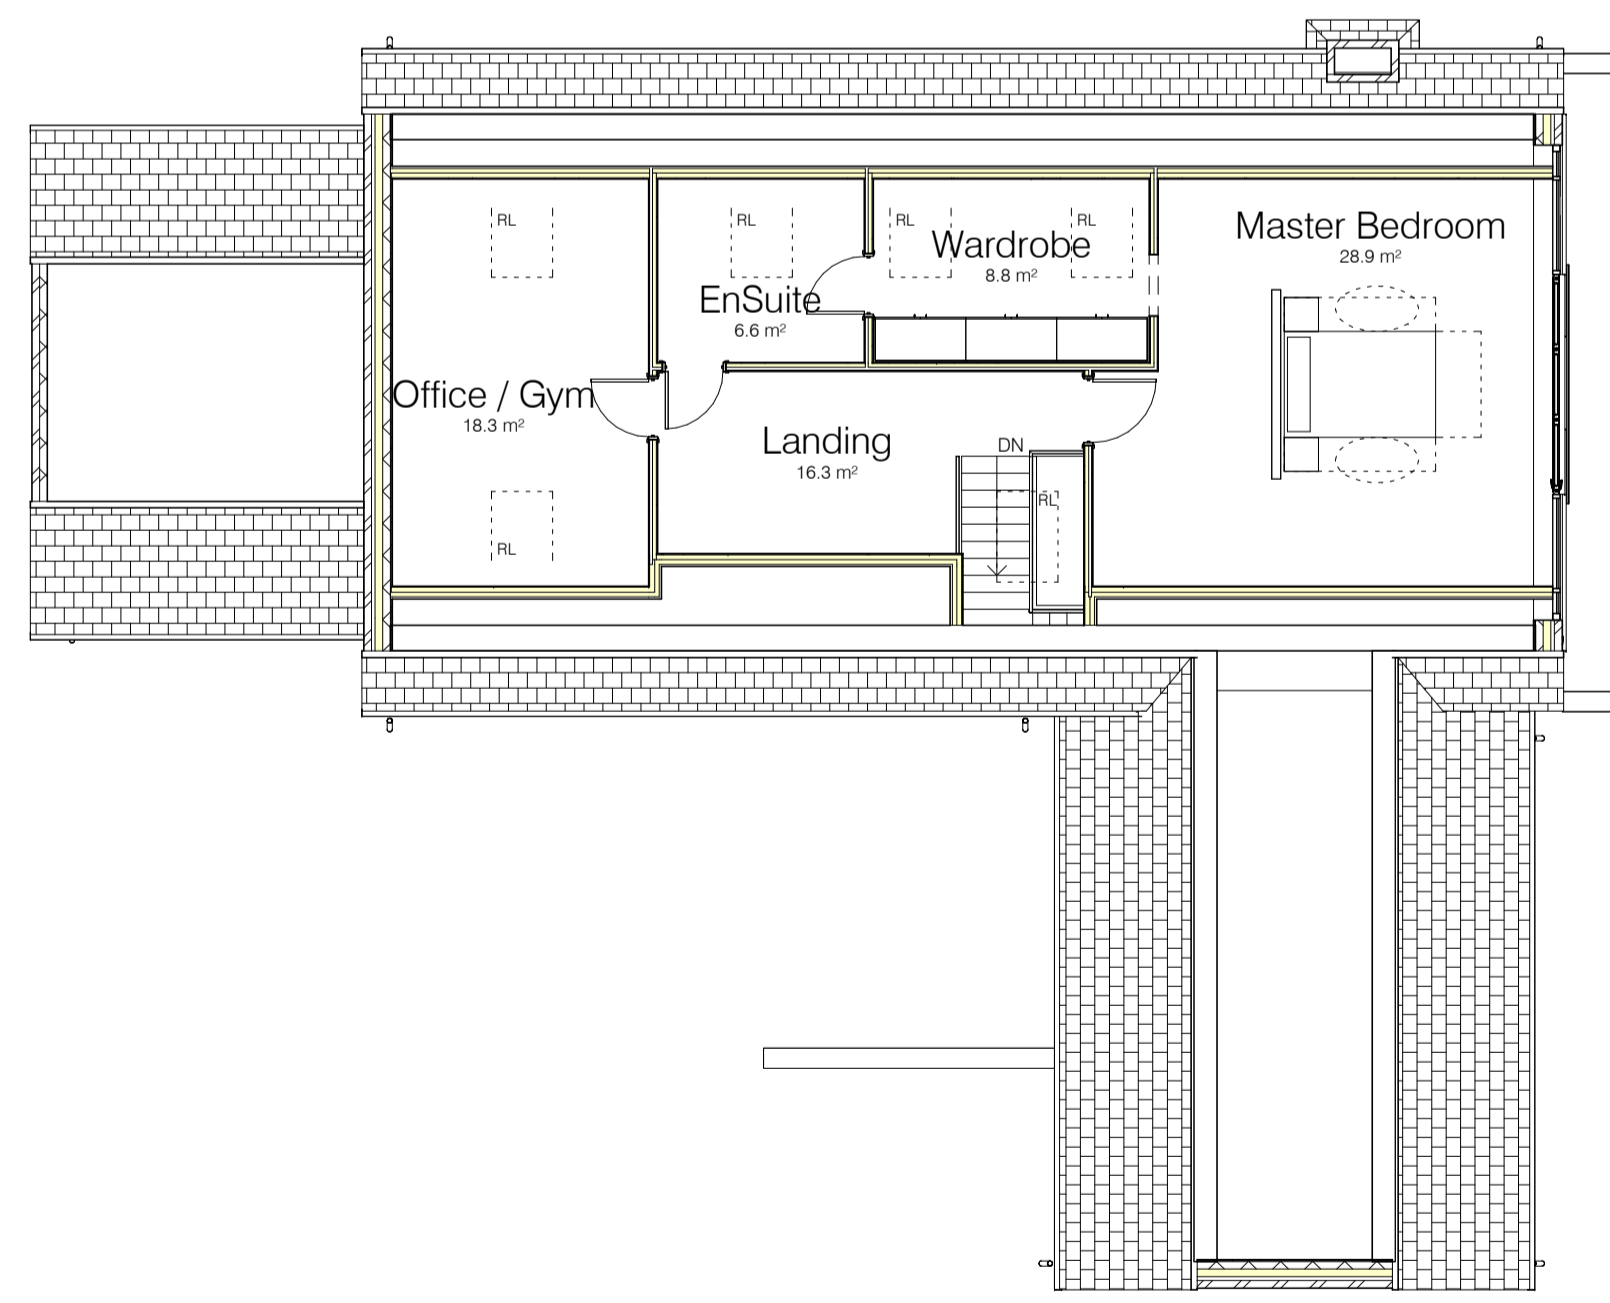

Proposed First Floor Plan
 1 : 100

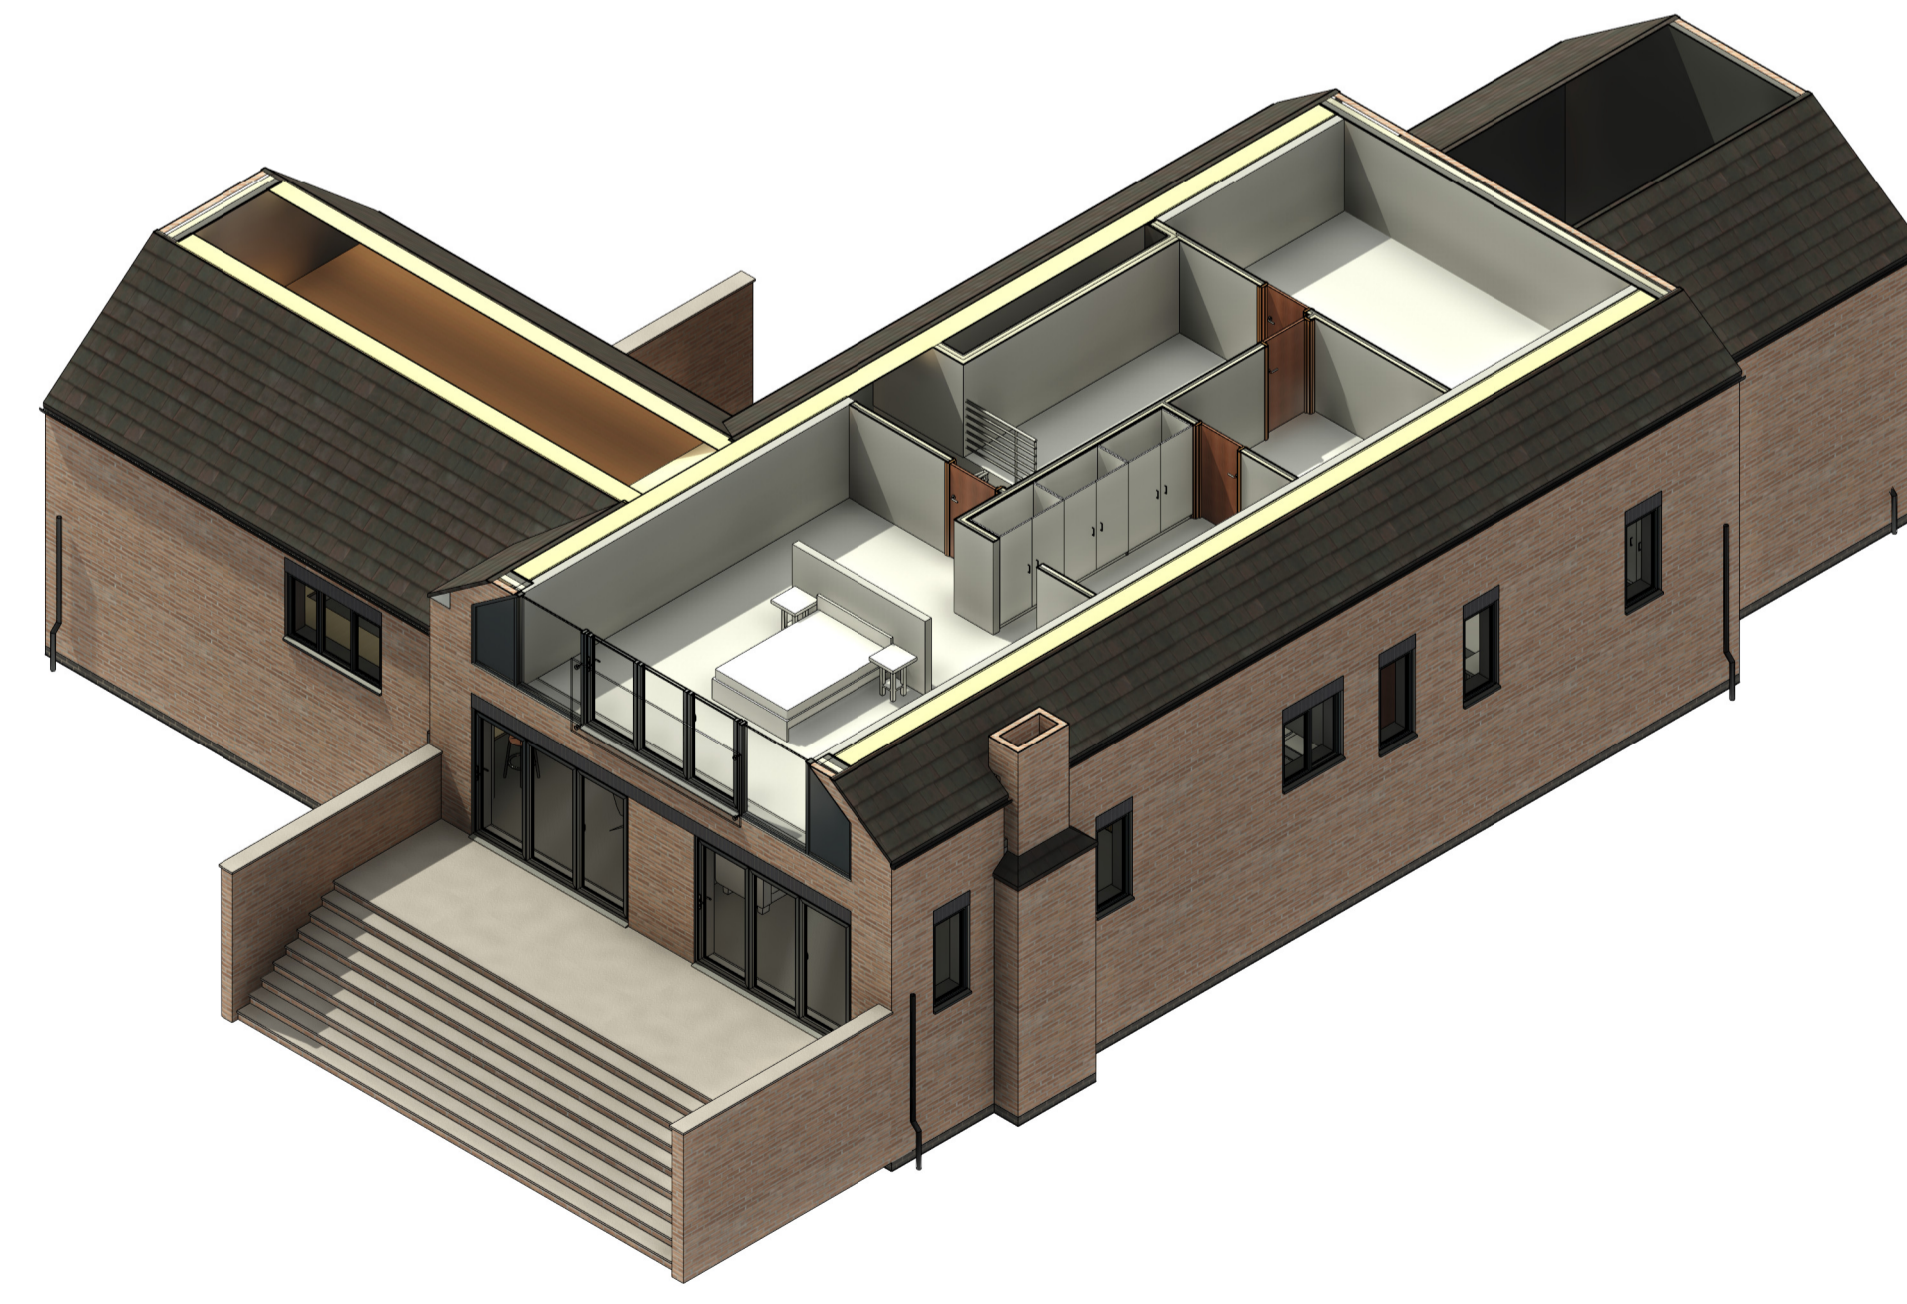

3D - Proposed First Floor Plan

A	External Steps Added and Side Utility Door Removed.	25/05/25	Planning
Rev	Details	Date	Signed
Project Name			
Residential Development			
Client			
Mr J. Chapman			
Project Address			
1 Station Road Gunness, DN15 8SU			
Drawing Title			
Plot 03 - Proposed Floor Plans			
Drawing Stage			
03. Planning			
Purpose			
Issued			
Project Number	Drawing Number	Revision	
23_001	01-03_152	A	
Date	Scale	Drawn By	Checked By
20/07/2023	1 : 100	Dan Mc	JC
Approved By	Size		
	A1		