




Proposed Ground Floor Plan
1:50

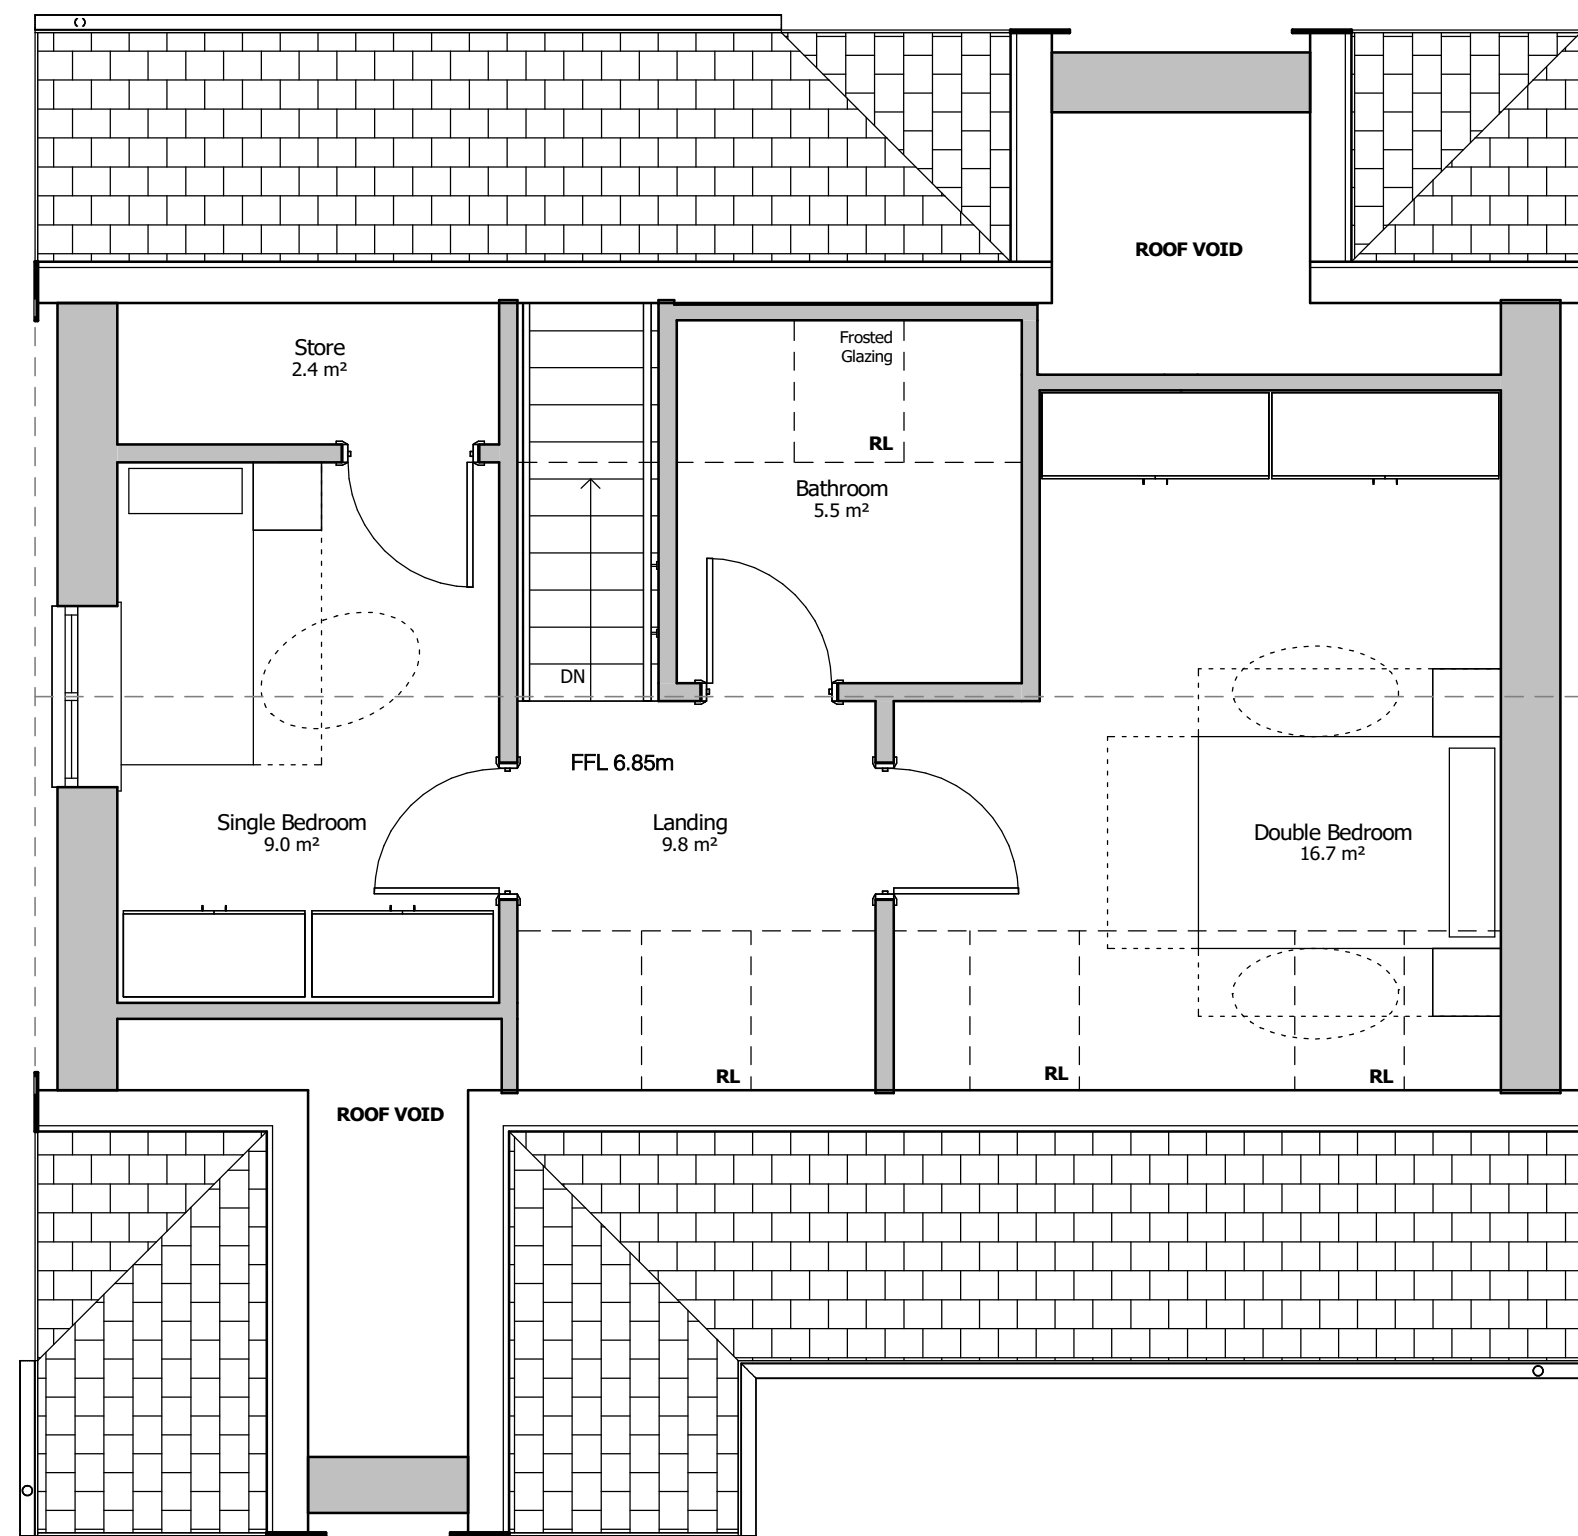

Proposed First Floor Plan
1:50

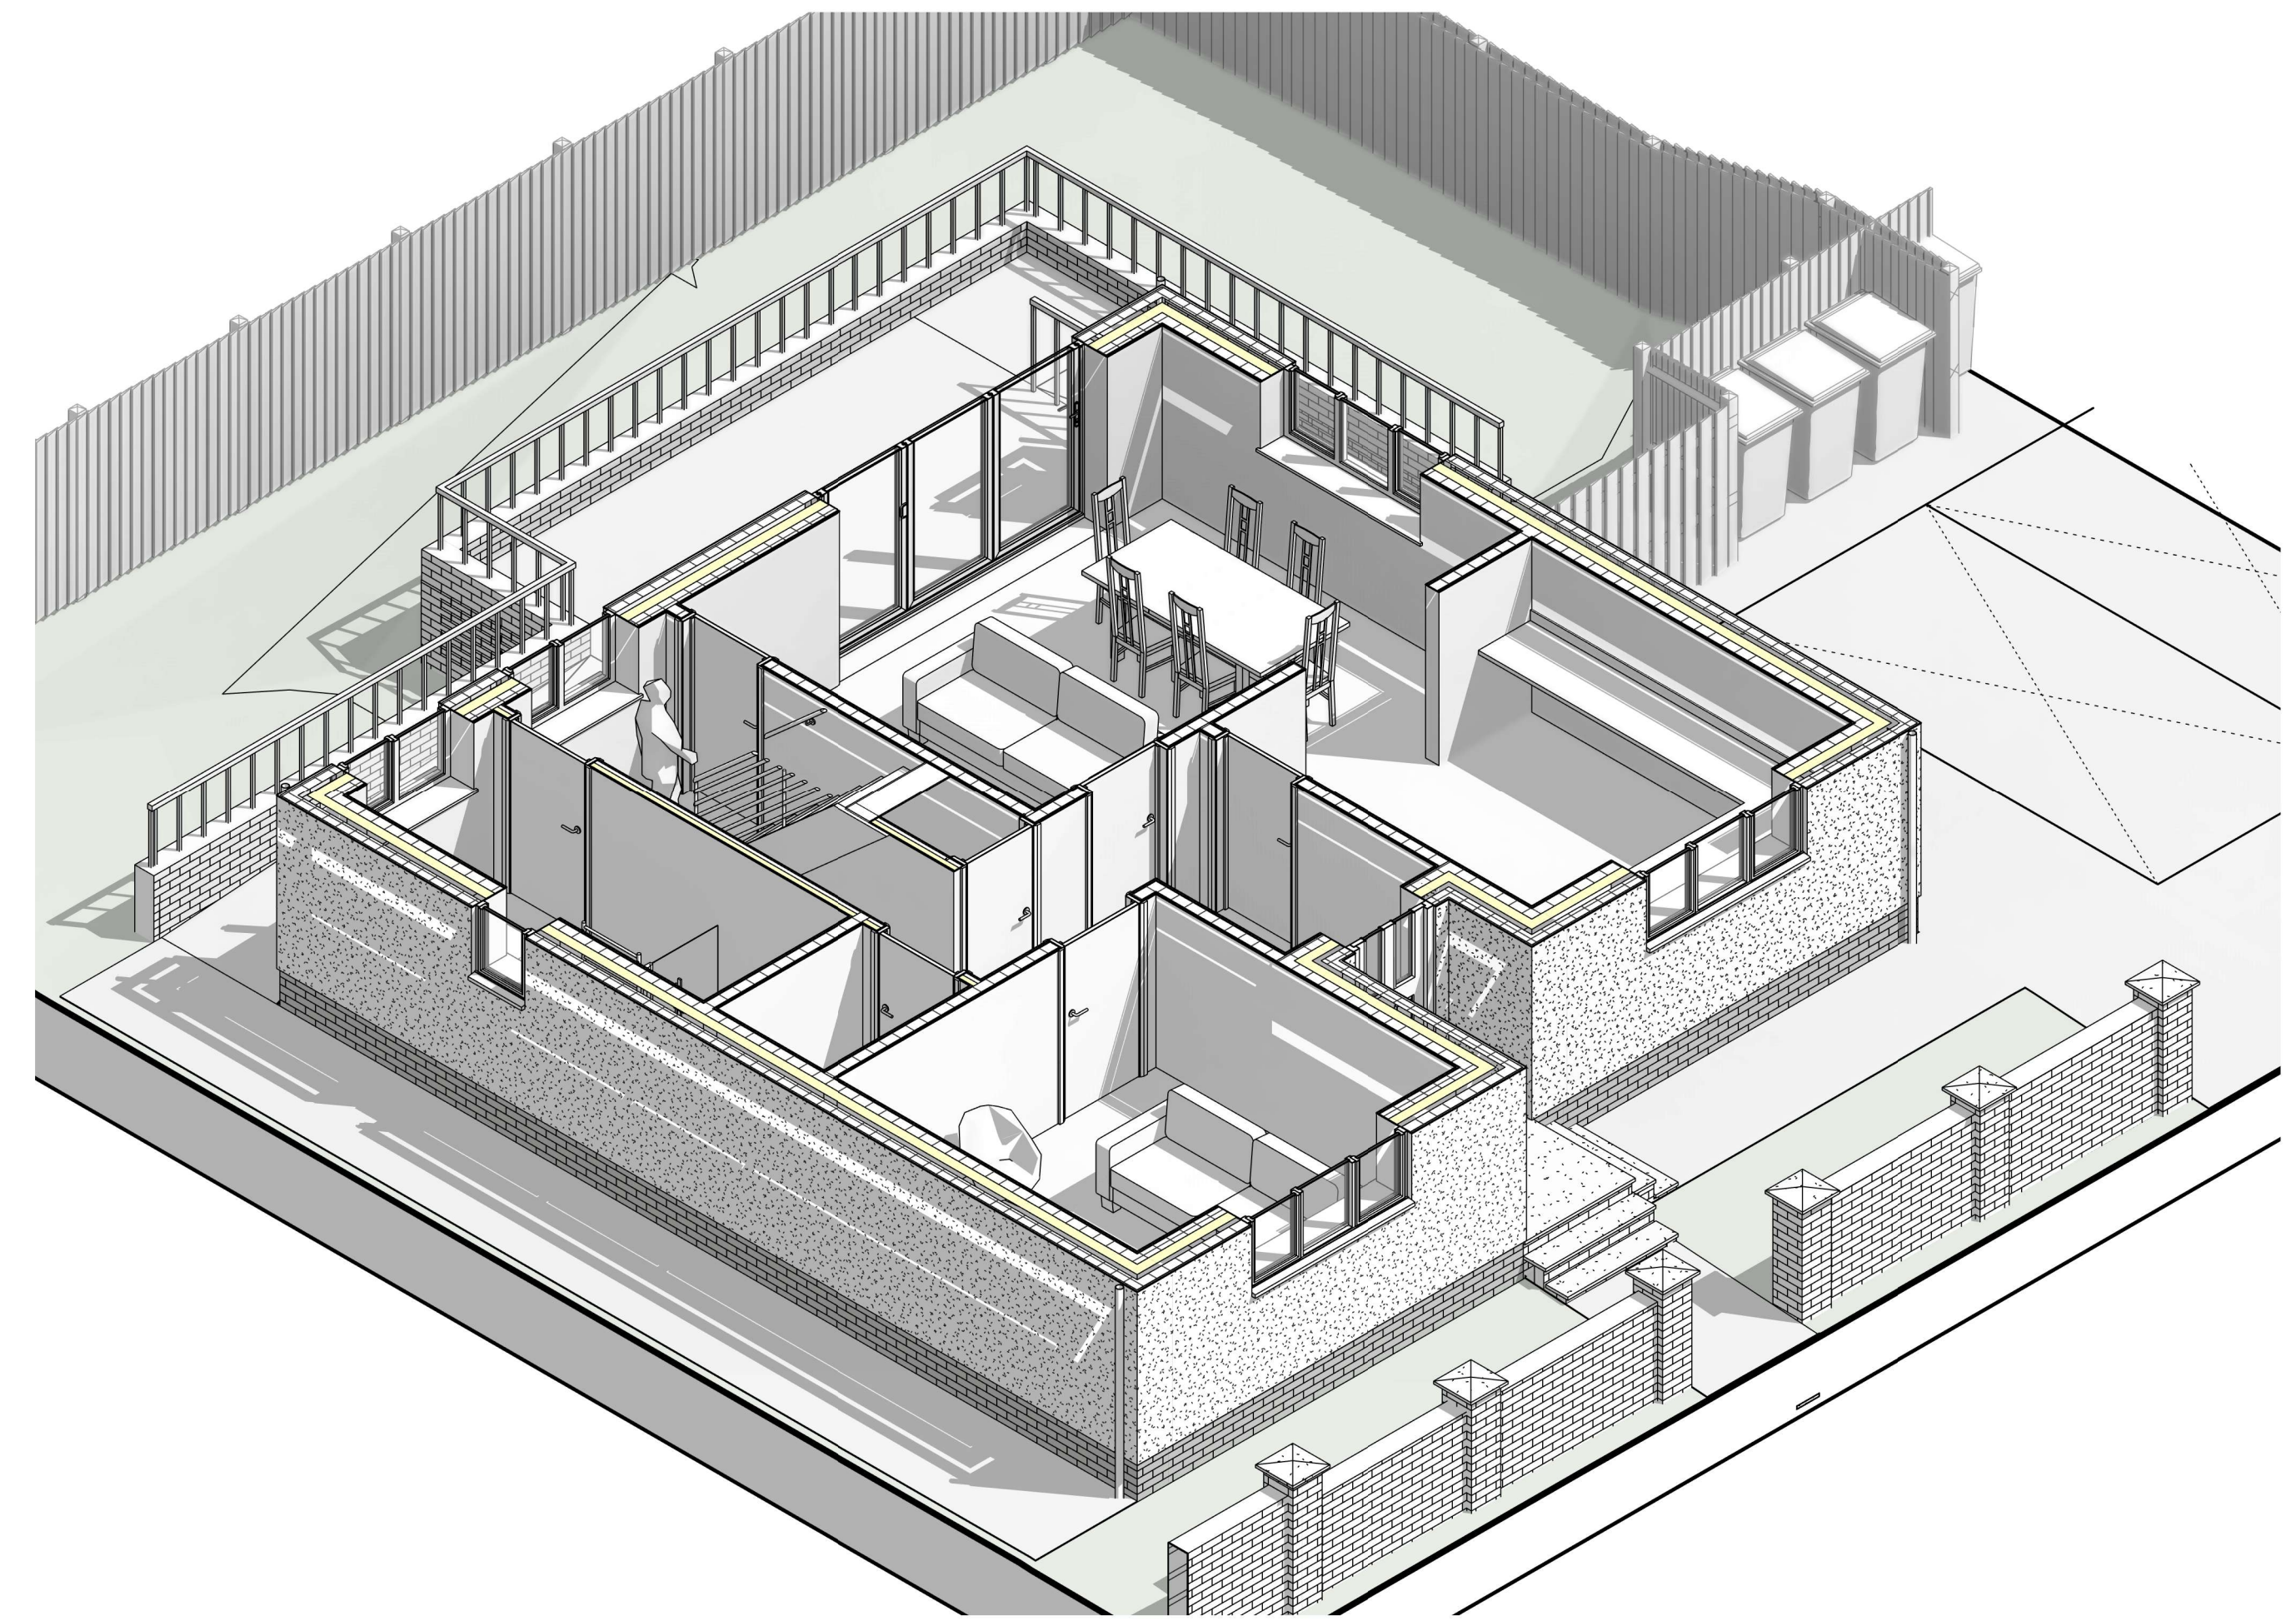

3D - Proposed Ground Floor Plan

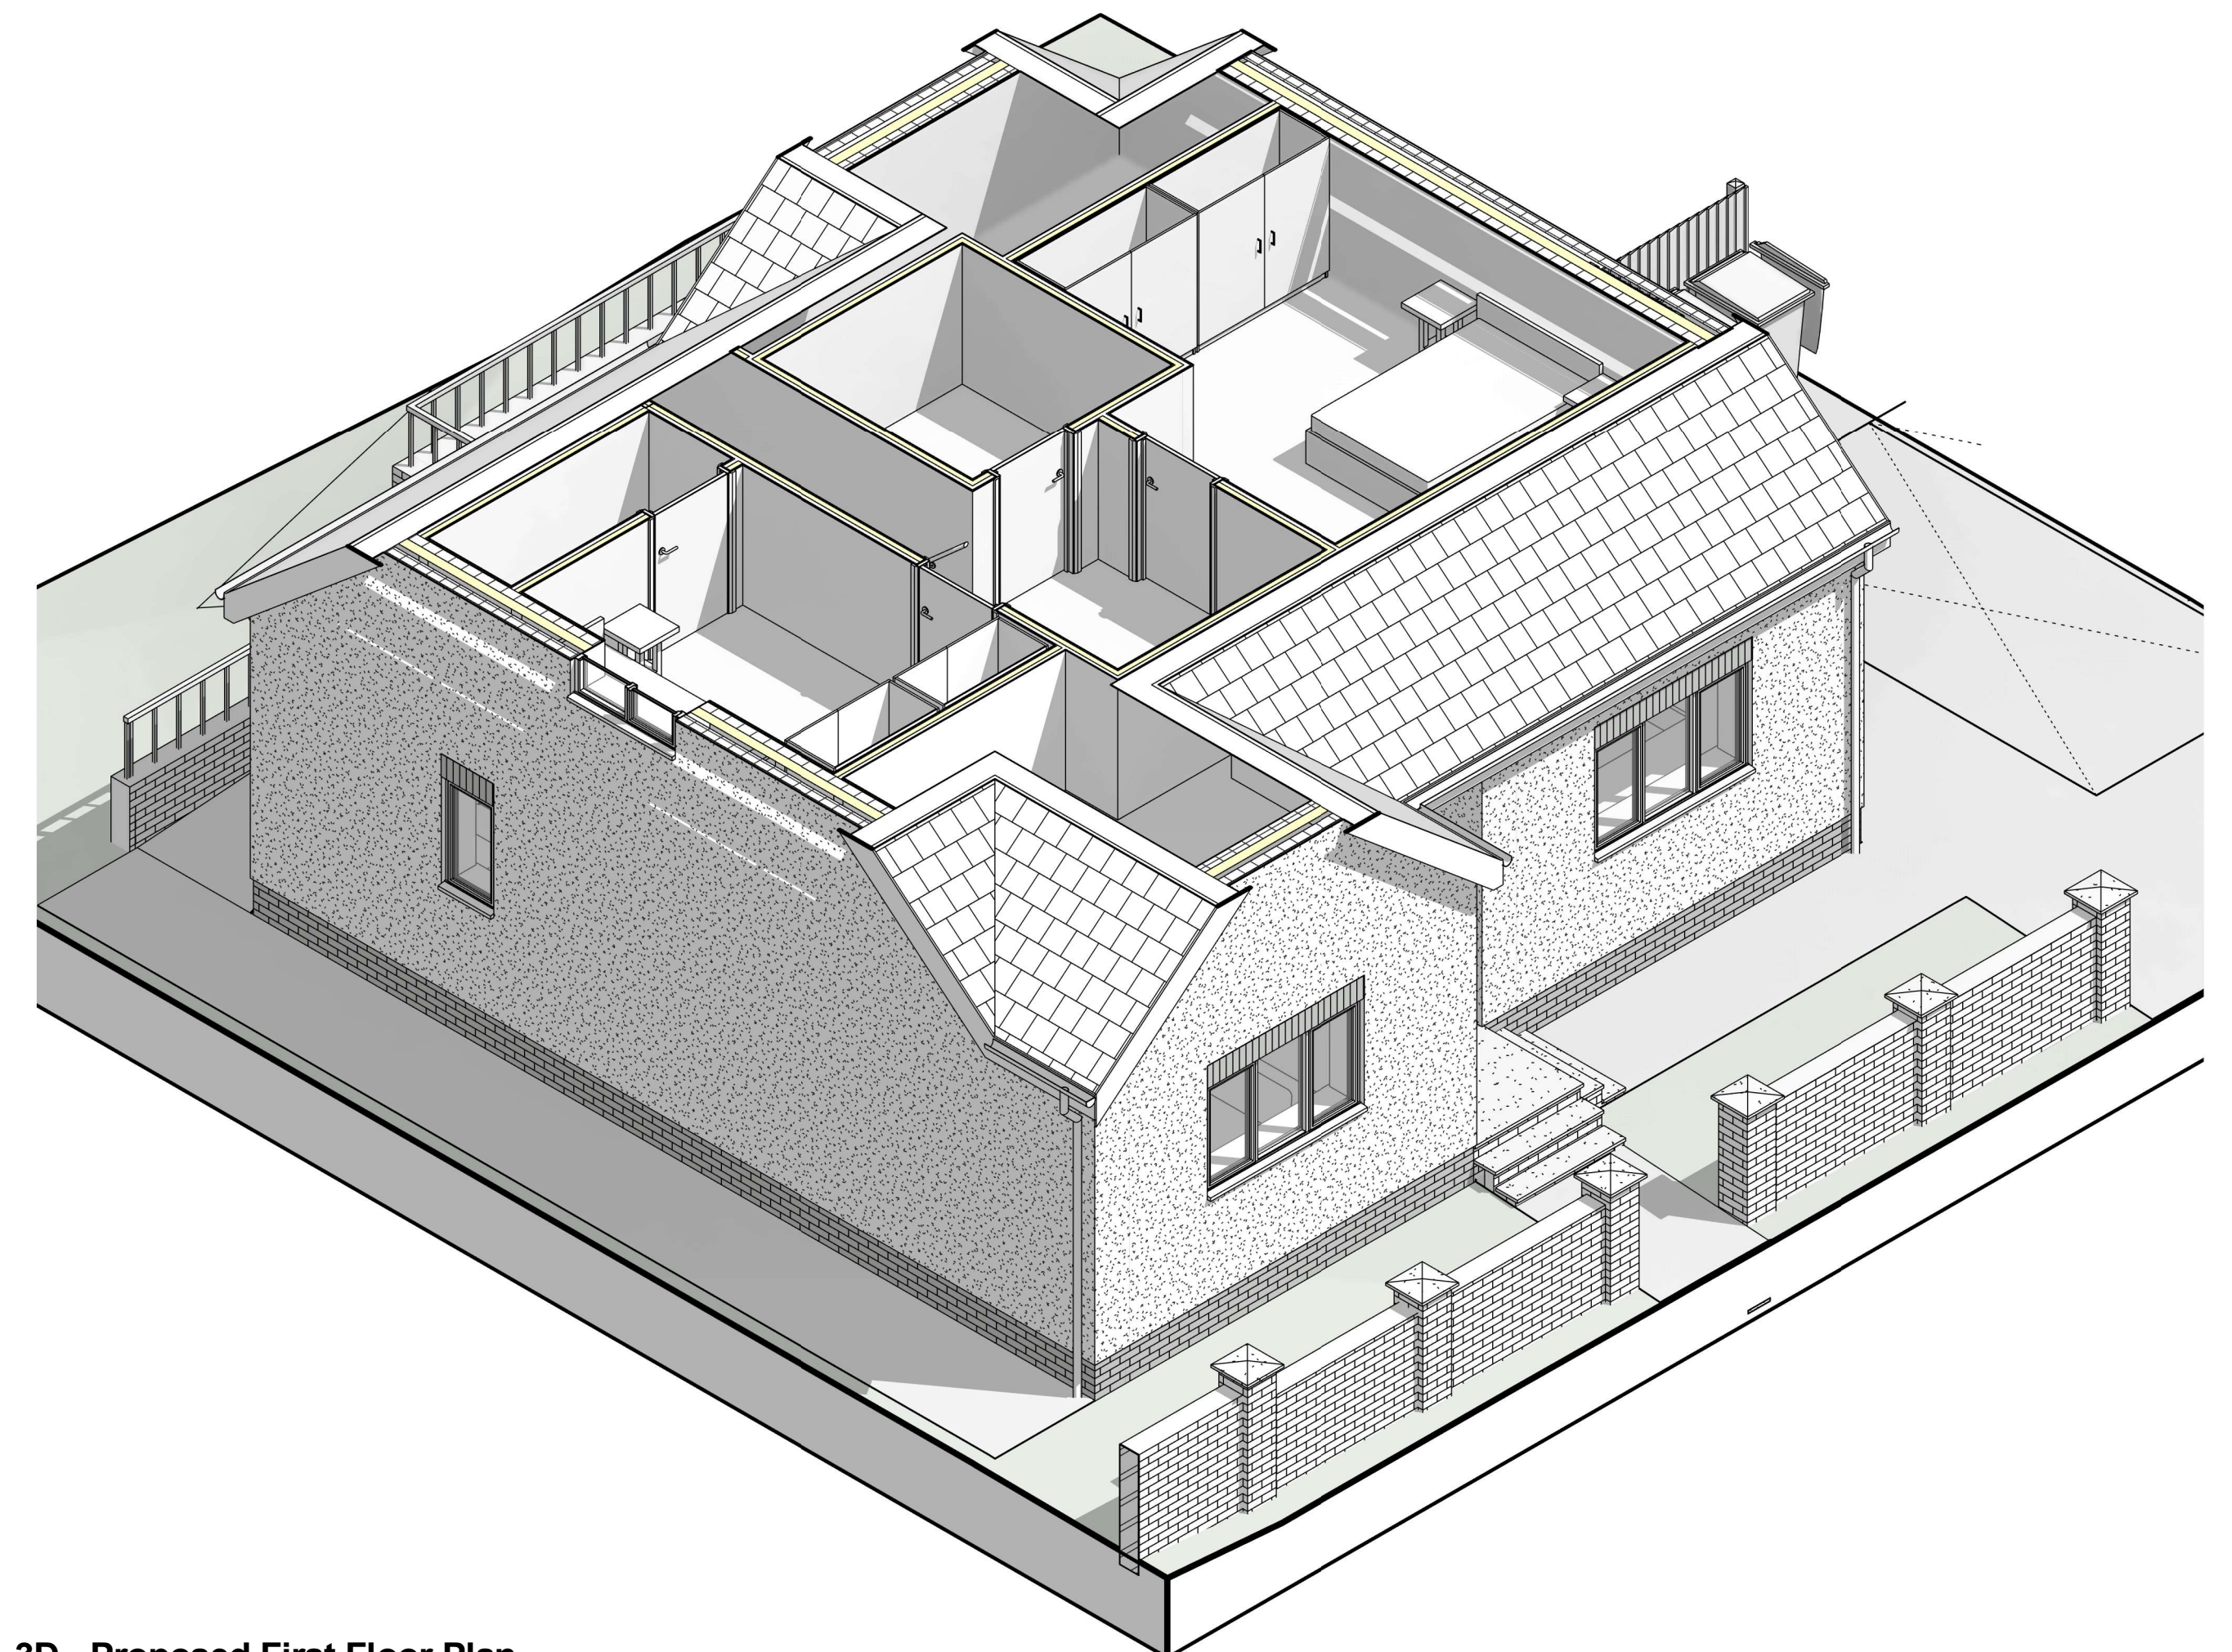

3D - Proposed First Floor Plan

Notes

Explanations:
Unless otherwise stated -
• All dimensions are in millimeters
• Dimensions are shown from structure, NOT finishes

Instructions:
Responsibility is not accepted for values obtained in scaling from this drawing.
Construction information should be taken from written dimensions only.
Inconsistencies should be reported to the Author immediately.

References:
To be read in conjunction with:

Note:
Plot 2 Plans shown on sheet (Plot 1 is a handed copy of the shown proposals)



Email: info@lociarchitecture.uk Telephone No: 07961 184950

Project Name: Residential Development

Client: Mr J. Chapman

Project Address: 1 Station Road, Gunness, DN15 8SU

Drawing Title: Plot 1 - Proposed Floor Plans

Drawing Stage: 03. Planning Purpose: Issued

Project Number	Drawing Number	Revision
LO25-002	01_150	

Date: 07/05/2024 Scale: 1:50 Drawn By: C.Gray Checked By: JC Approved By: JC Size: A2