


FRONT ELEVATION




SIDE ELEVATION




REAR ELEVATION

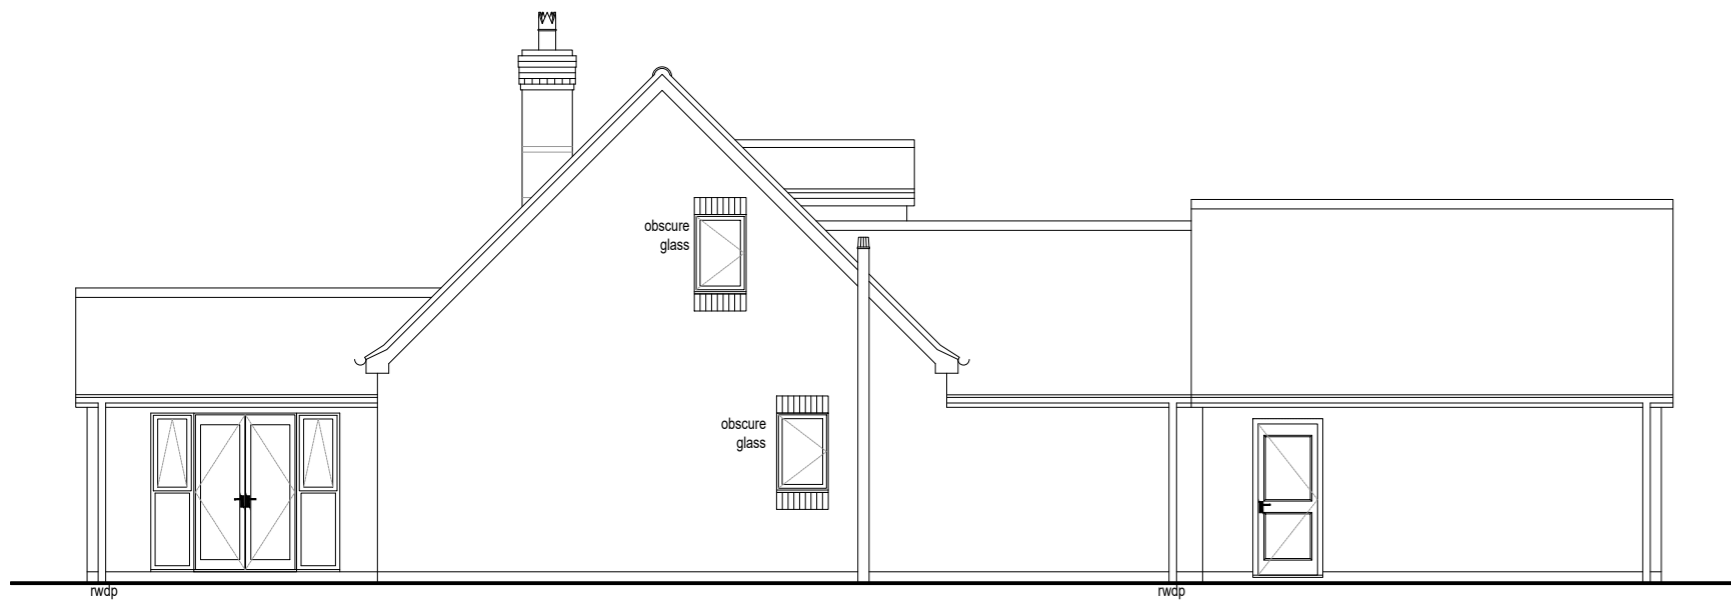


SIDE ELEVATION

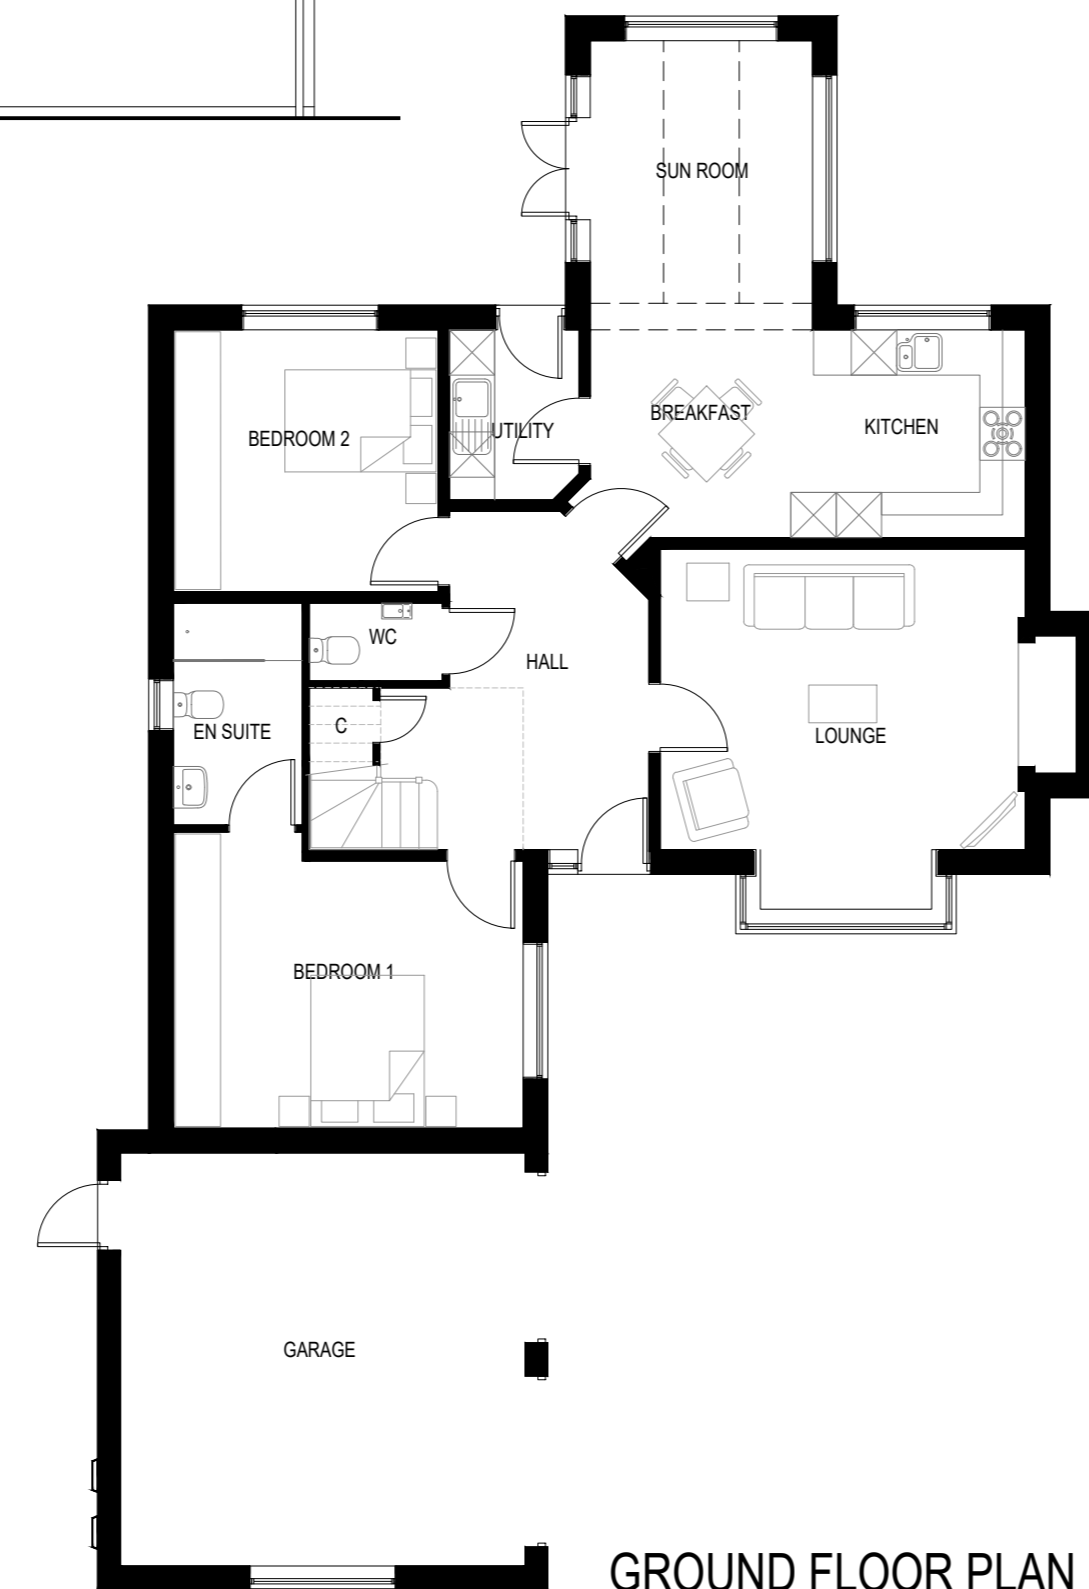

GROUND FLOOR PLAN

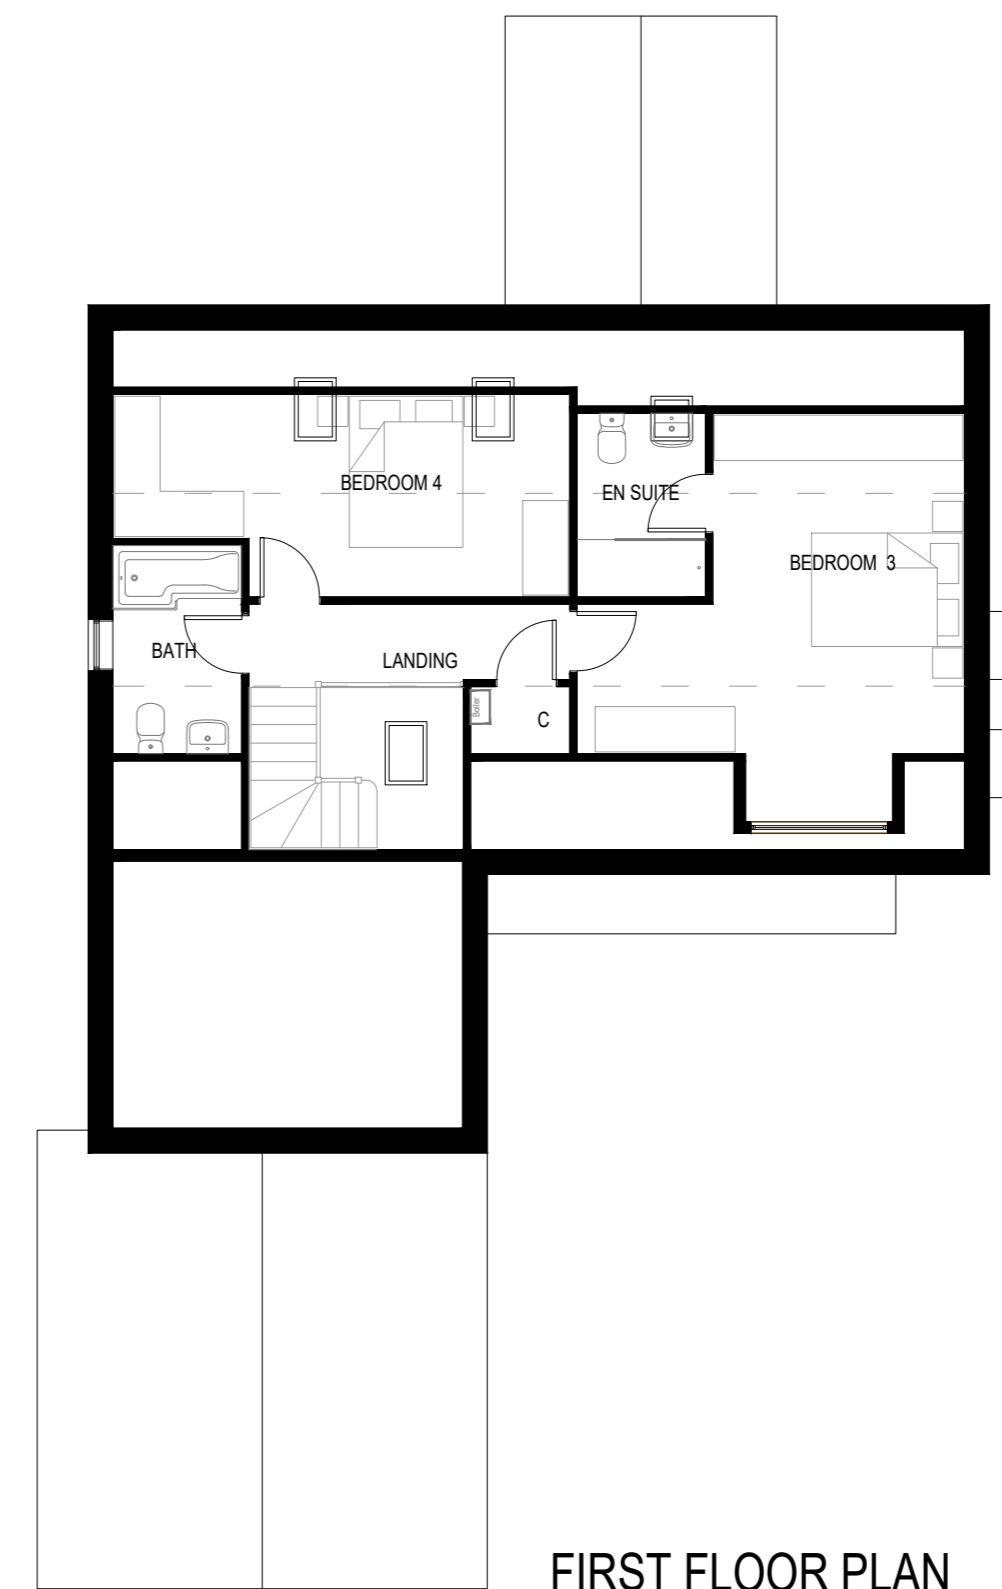

FIRST FLOOR PLAN

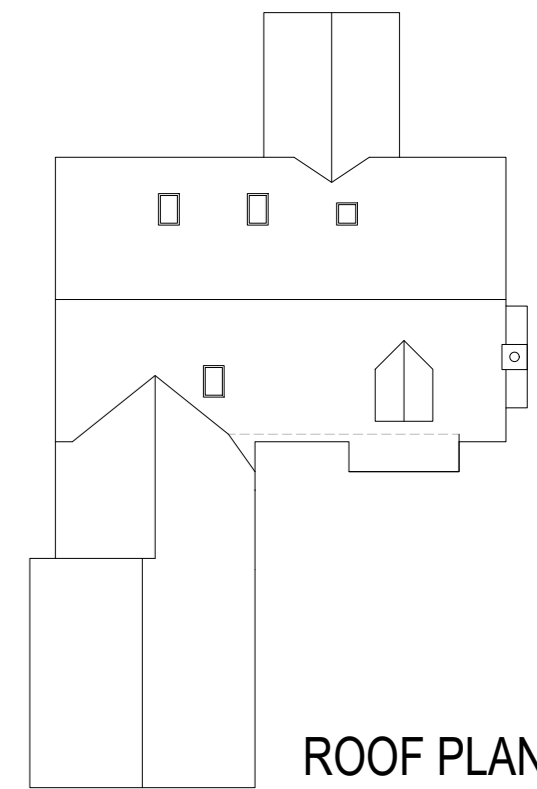

ROOF PLAN

Rev:	Details:	Drawn by:	Date Approved:
------	----------	-----------	----------------

KEIGAR HOMES LTD
 KEIGAR LODGE
 CANBERRA VIEW
 BARTON-UPON-HUMBER
 NORTH LINCOLNSHIRE
 DN15 5GR
 Tel: 01652 631939 Fax: 01652 631938



Project Title:
**The Maxstoke 2 Storey
 Build Style 2
 Double Garage - Opposite Hand**

Drawing Title:
Plans & Elevations

Drawn by:	Date:	Scale:
NwP	14.11.19	1 / 100 @A2

Drawing No: **M.dg/OP/19/102**