



1 Level 0 - Proposed  
1 : 100

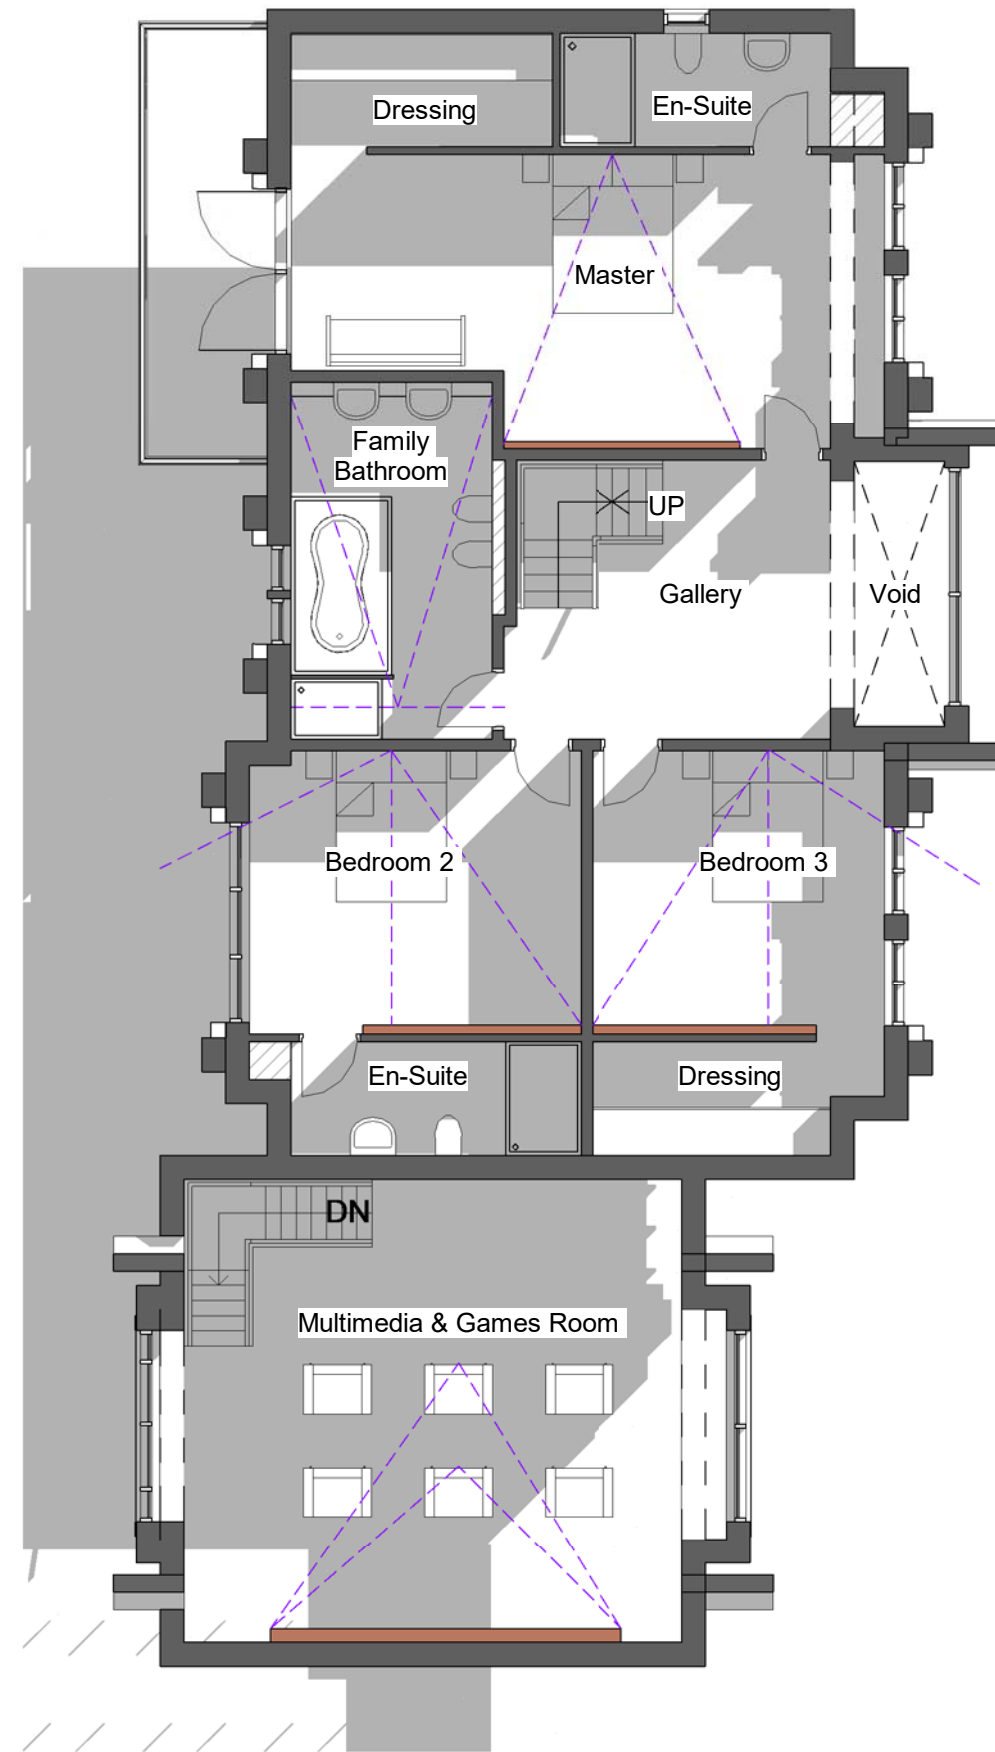

2 Level 1 - Proposed  
1 : 100

### PLOT 5

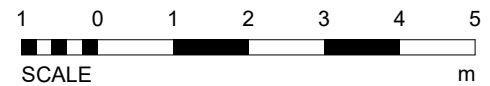

- Status
- FEASIBILITY
  - PLANNING APPROVAL
  - BUILDING REGULATIONS
  - TENDER
  - CONSTRUCTION

Project Land at King Edward St, Bellon  
DN9 1QN

Client Grosvenor House Builders Ltd

Drawing title Proposed Ground & First Floor Plans

Project No	Drawing No	Rev No	Scale	Date
236	002		1 : 100	12/22

**MUNSHI+**  
**PARTNERS**  
ARCHITECTURE & PROPERTIES

No 3 Caxton Road, Fulwood, PR2 9ZZ.  
Tel- 01772 342570  
Email- info@munshinandpartners.com

Rev A- Removal of Chimneys

Blackburn  
Bolton  
Preston  
London