



Proposed Ground Floor Plan

1 : 50

Rev	Description	Date
A	First Issue	20.07.25
B	General Update	22.07.25
C	Planning Submission	13.12.25
D	Roof Light Positions Added	05.01.26

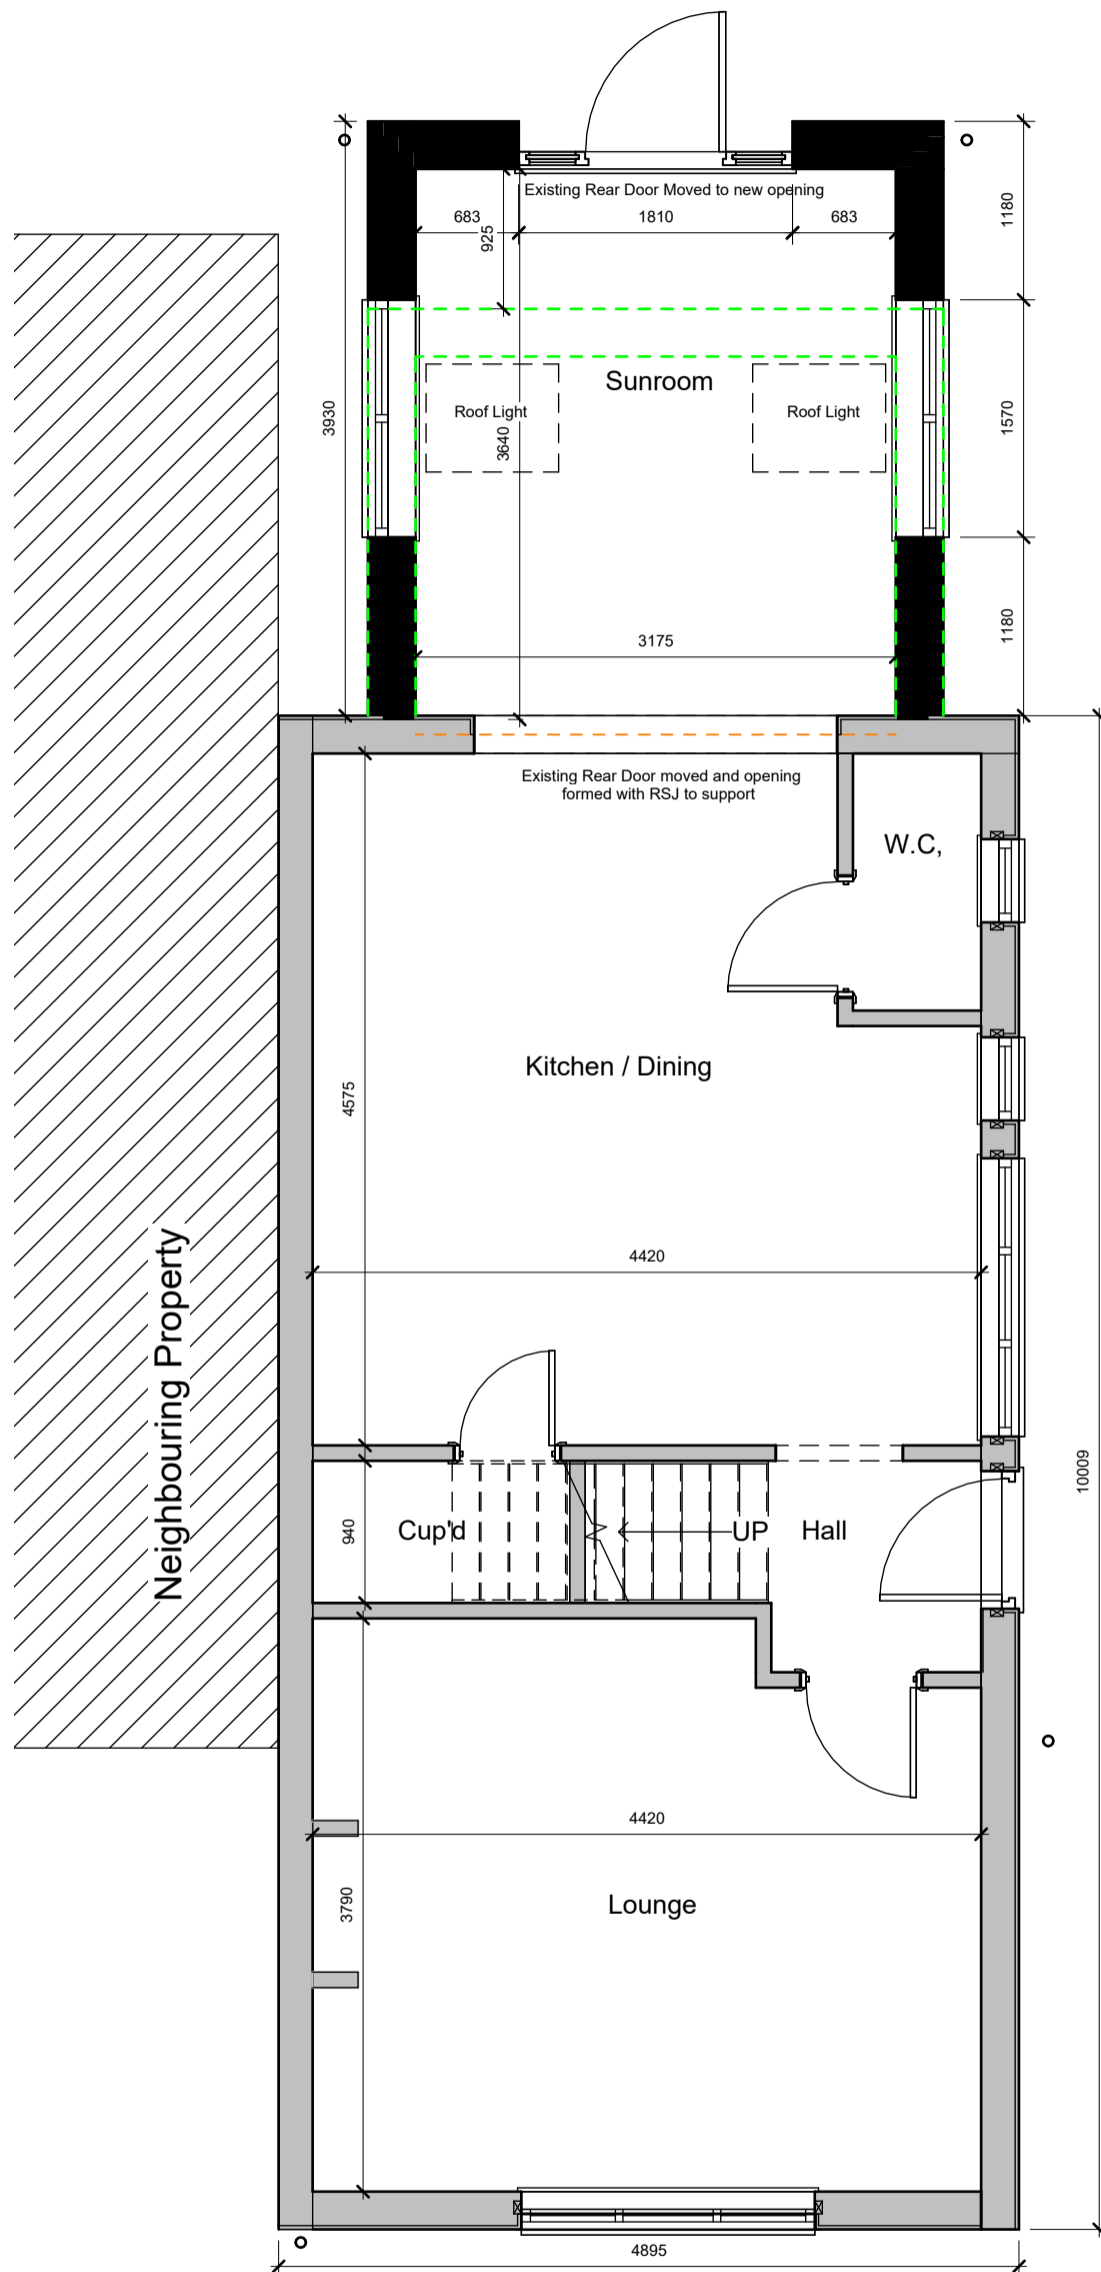

- Key:**
- Proposed Walls
 - Extent of existing conservatory, existing side brickwork (1000mm height) retained

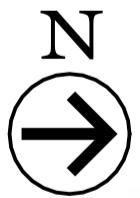

412 Design
E-mail: info@four12design.co.uk



Client
Mr Darrell Lowe

Project
70 Maltkiln Road, Barton Upon Humber,
DN18 5JW

Drawing
Proposed Ground Floor Plan

Scale
1 : 50 @ A3

Date
05.01.26

Drawn By
HB

Checked
HB

Drawing No.
FT-BUH -220

Revision
D

