

Notes:

The drawings are the copyright of CKA Yorkshire. The drawings must not be scaled from. The contractor should take and verify all dimensions on site before proceeding with any works. All dimensions shown on the drawings are for Planning purposes only.


All dimensions must be checked onsite prior to works commencing, variations in squareness, depth of plaster etc. must be checked for.

Where new walls are shown aligned with existing walls, this must be checked by the physical removal of brickwork and or plaster to establish the actual position of the wall being attached to.

Site to be used only for demolition / construction of the proposed works, which is to be protected at all times along with adjacent properties, not forming part of the works.

Attention is drawn to the client with regard to the CDM 2015 regulations. These drawings and specification are intended for Planning & Building Regulation purposes only; the scope of this does not go any further. It is the duty of the client under the regulations to appoint a 'Principal Contractor'. There is no obligation for the client to appoint a 'Principal Designer'. The 'Principal Contractor' will then take on the role of 'Principal Designer' for purposes of the 'pre construction' and construction phases of the project under the CDM 2015 regulations when it gets under way, in order that a Health & Safety File and construction plan, is provided for the HSE, in order to reduce risks through the design processes of construction etc.


Unless appointed to do so, CKA Yorkshire will not assume the role of 'Principal Designer' once work starts on site. The 'Principal Contractor' will take on the role and responsibilities of 'Principal Designer'.

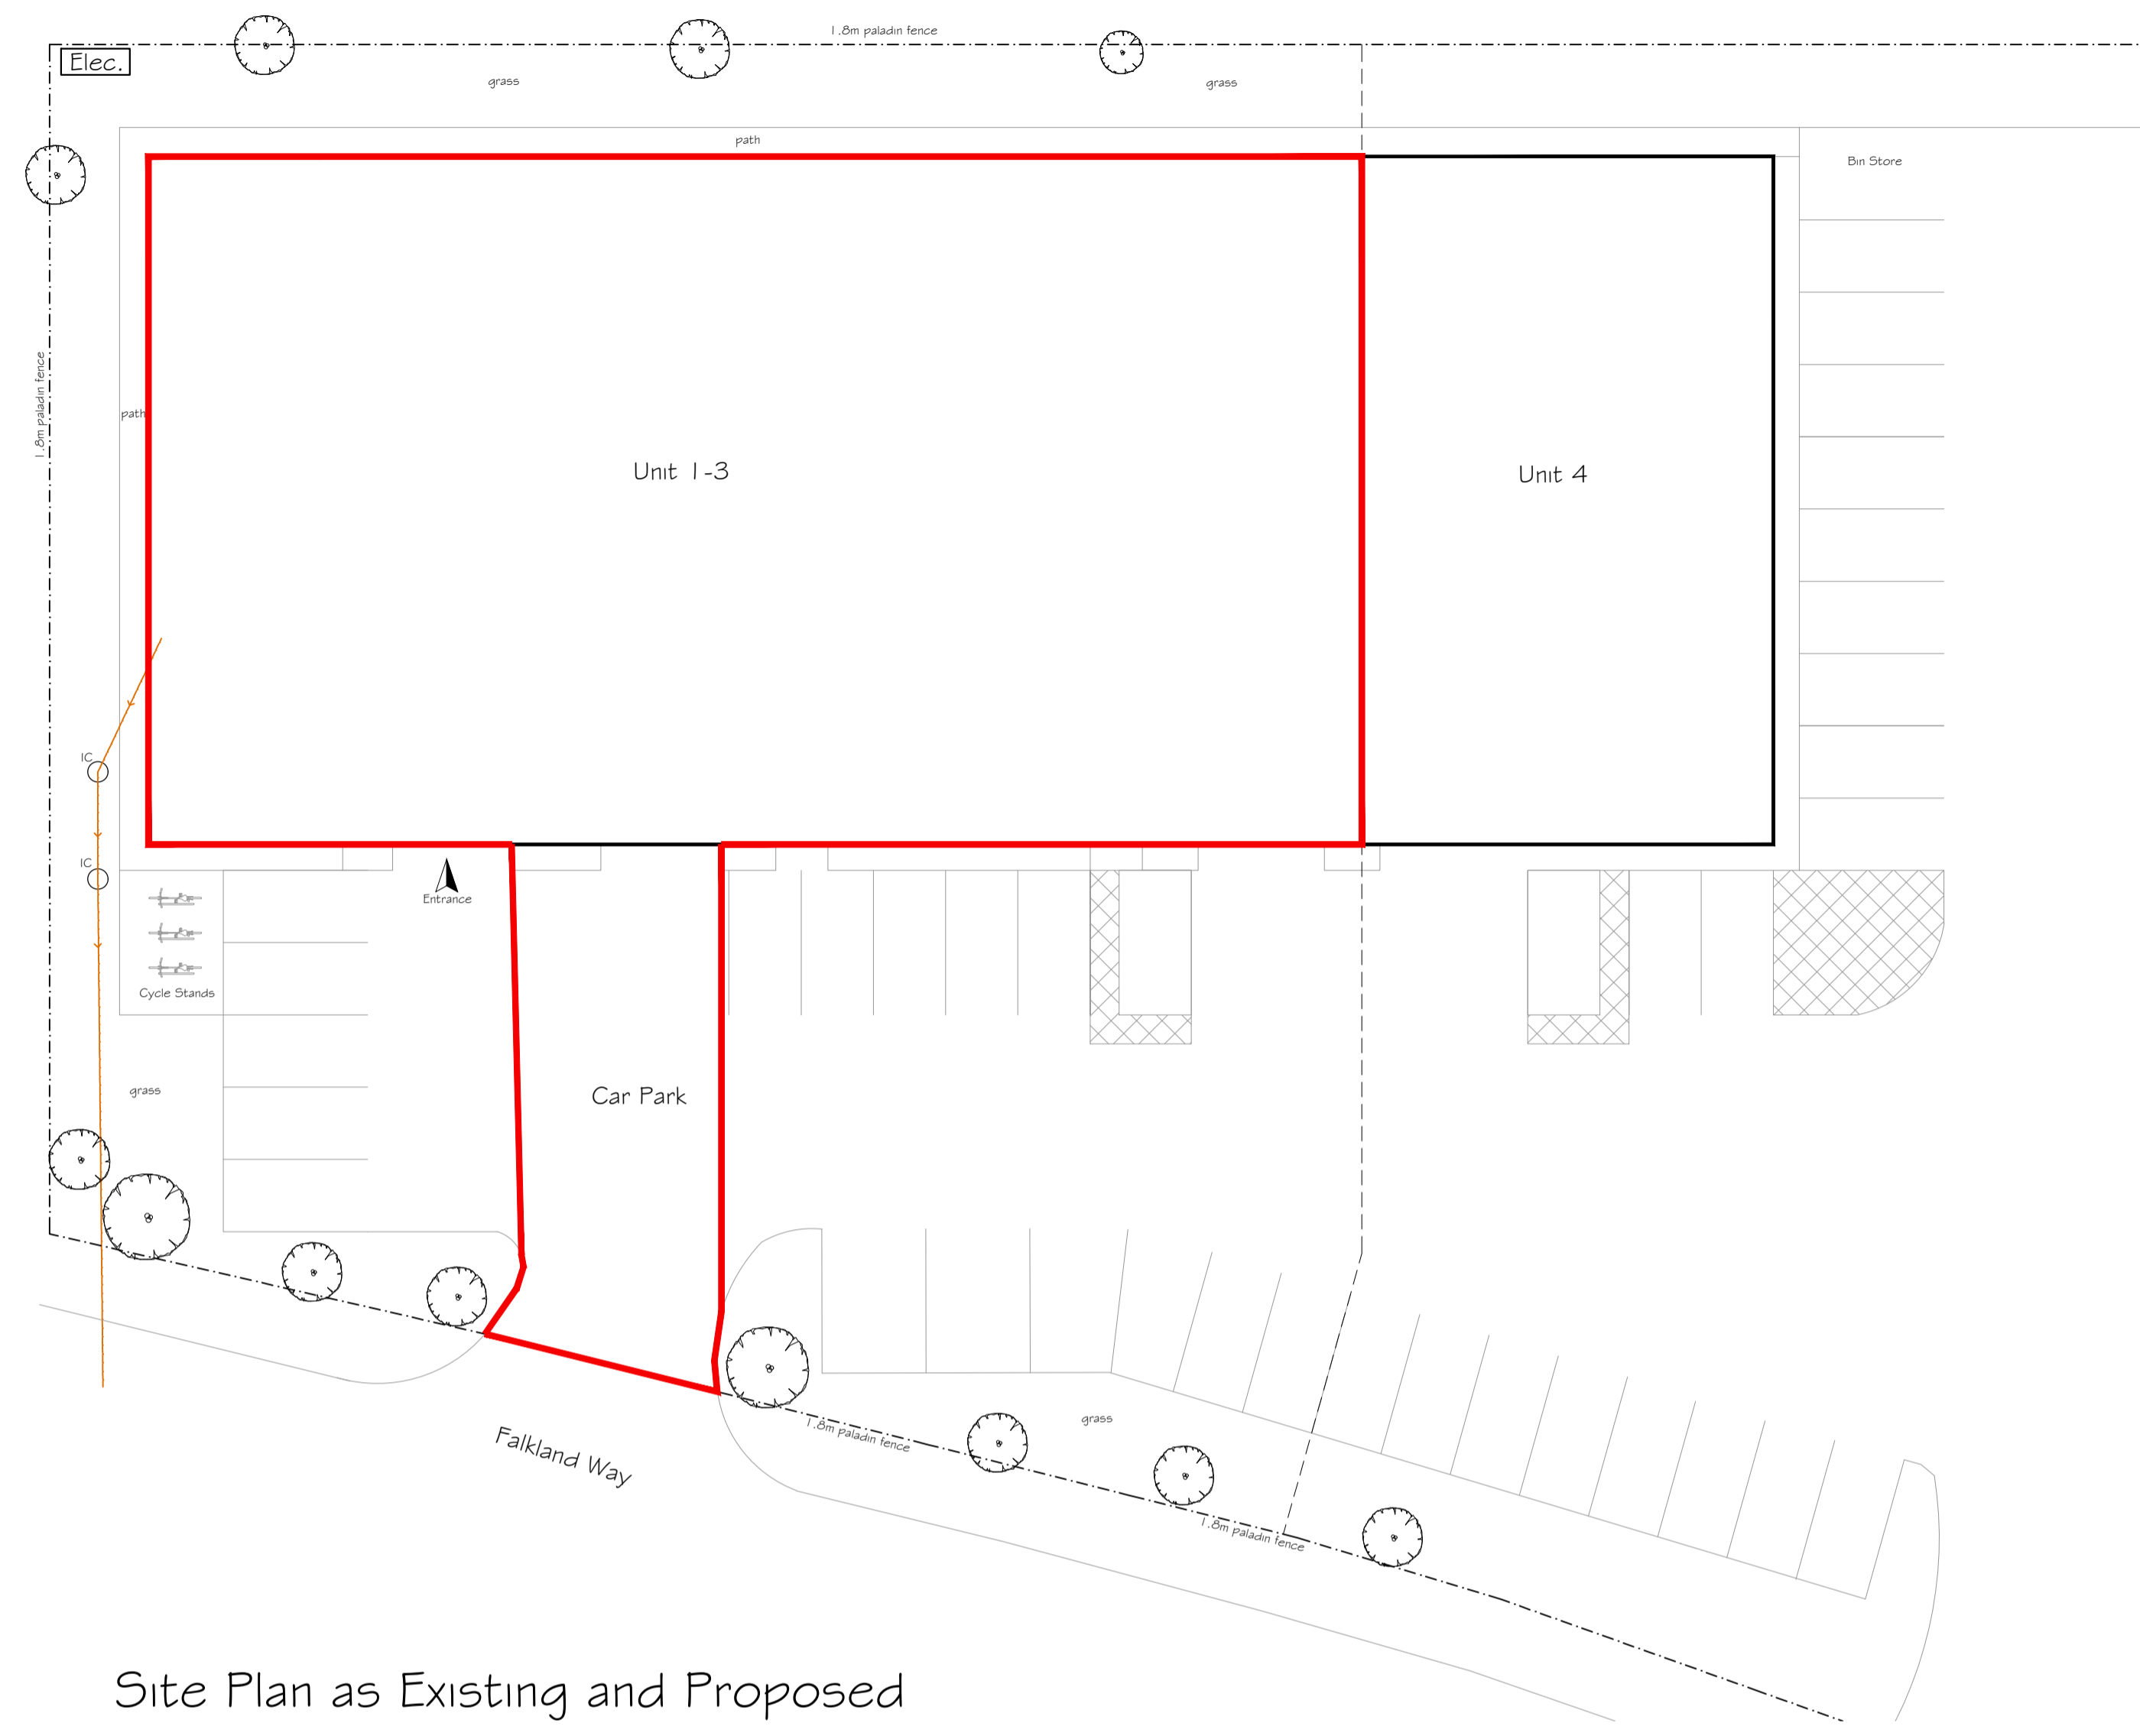

Site Plan as Existing and Proposed

0m 2m 4m 10m  
1:200

Land under client ownership

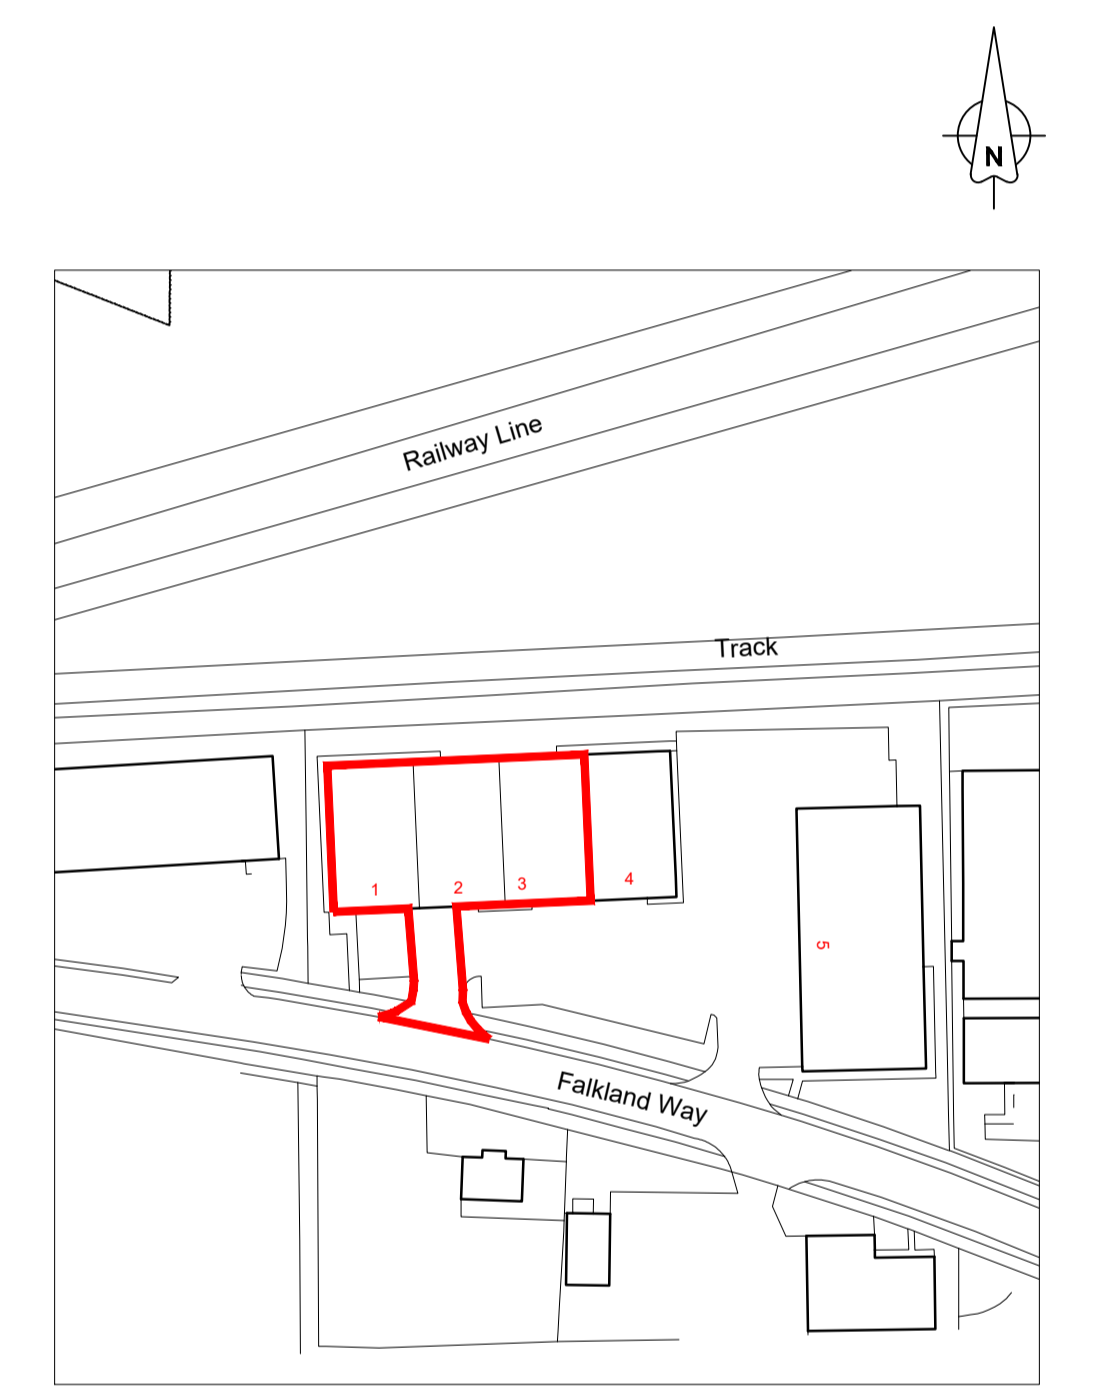


© Crown copyright and database rights [2025]  
Ordnance Survey 0100031673

0 10m 20m 50m  
1:1250

Site Location Plan

Land under client ownership

- SYMBOLS, HATCH & LINETYPE KEY
- WARNING SIGNIFICANT HAZARD OR INFORMATION WHICH IS USEFUL
  - ACTION (DO)
  - AVOID OR REFRAIN FROM (DONT)
  - ON-SITE MEASUREMENTS REQUIRED
  - RELEVANT INFORMATION
  - STRUCTURAL ENGINEER ITEM
  - BUILDING CONTROL ITEM
- HATCH KEY
- BRICK
  - CONCRETE
  - BLOCK
  - SAND
  - WINDOW
  - PROPOSED
  - BLAZING
  - OBSCURE GLASS
- LINE KEY
- BOUNDARY
  - FOIL DRAINAGE
  - SILT DRAINAGE
  - INSULATION
  - DPM DPC VCL FLASHING
  - STRUCTURAL BEAMS
  - DEMOLITION AREAS

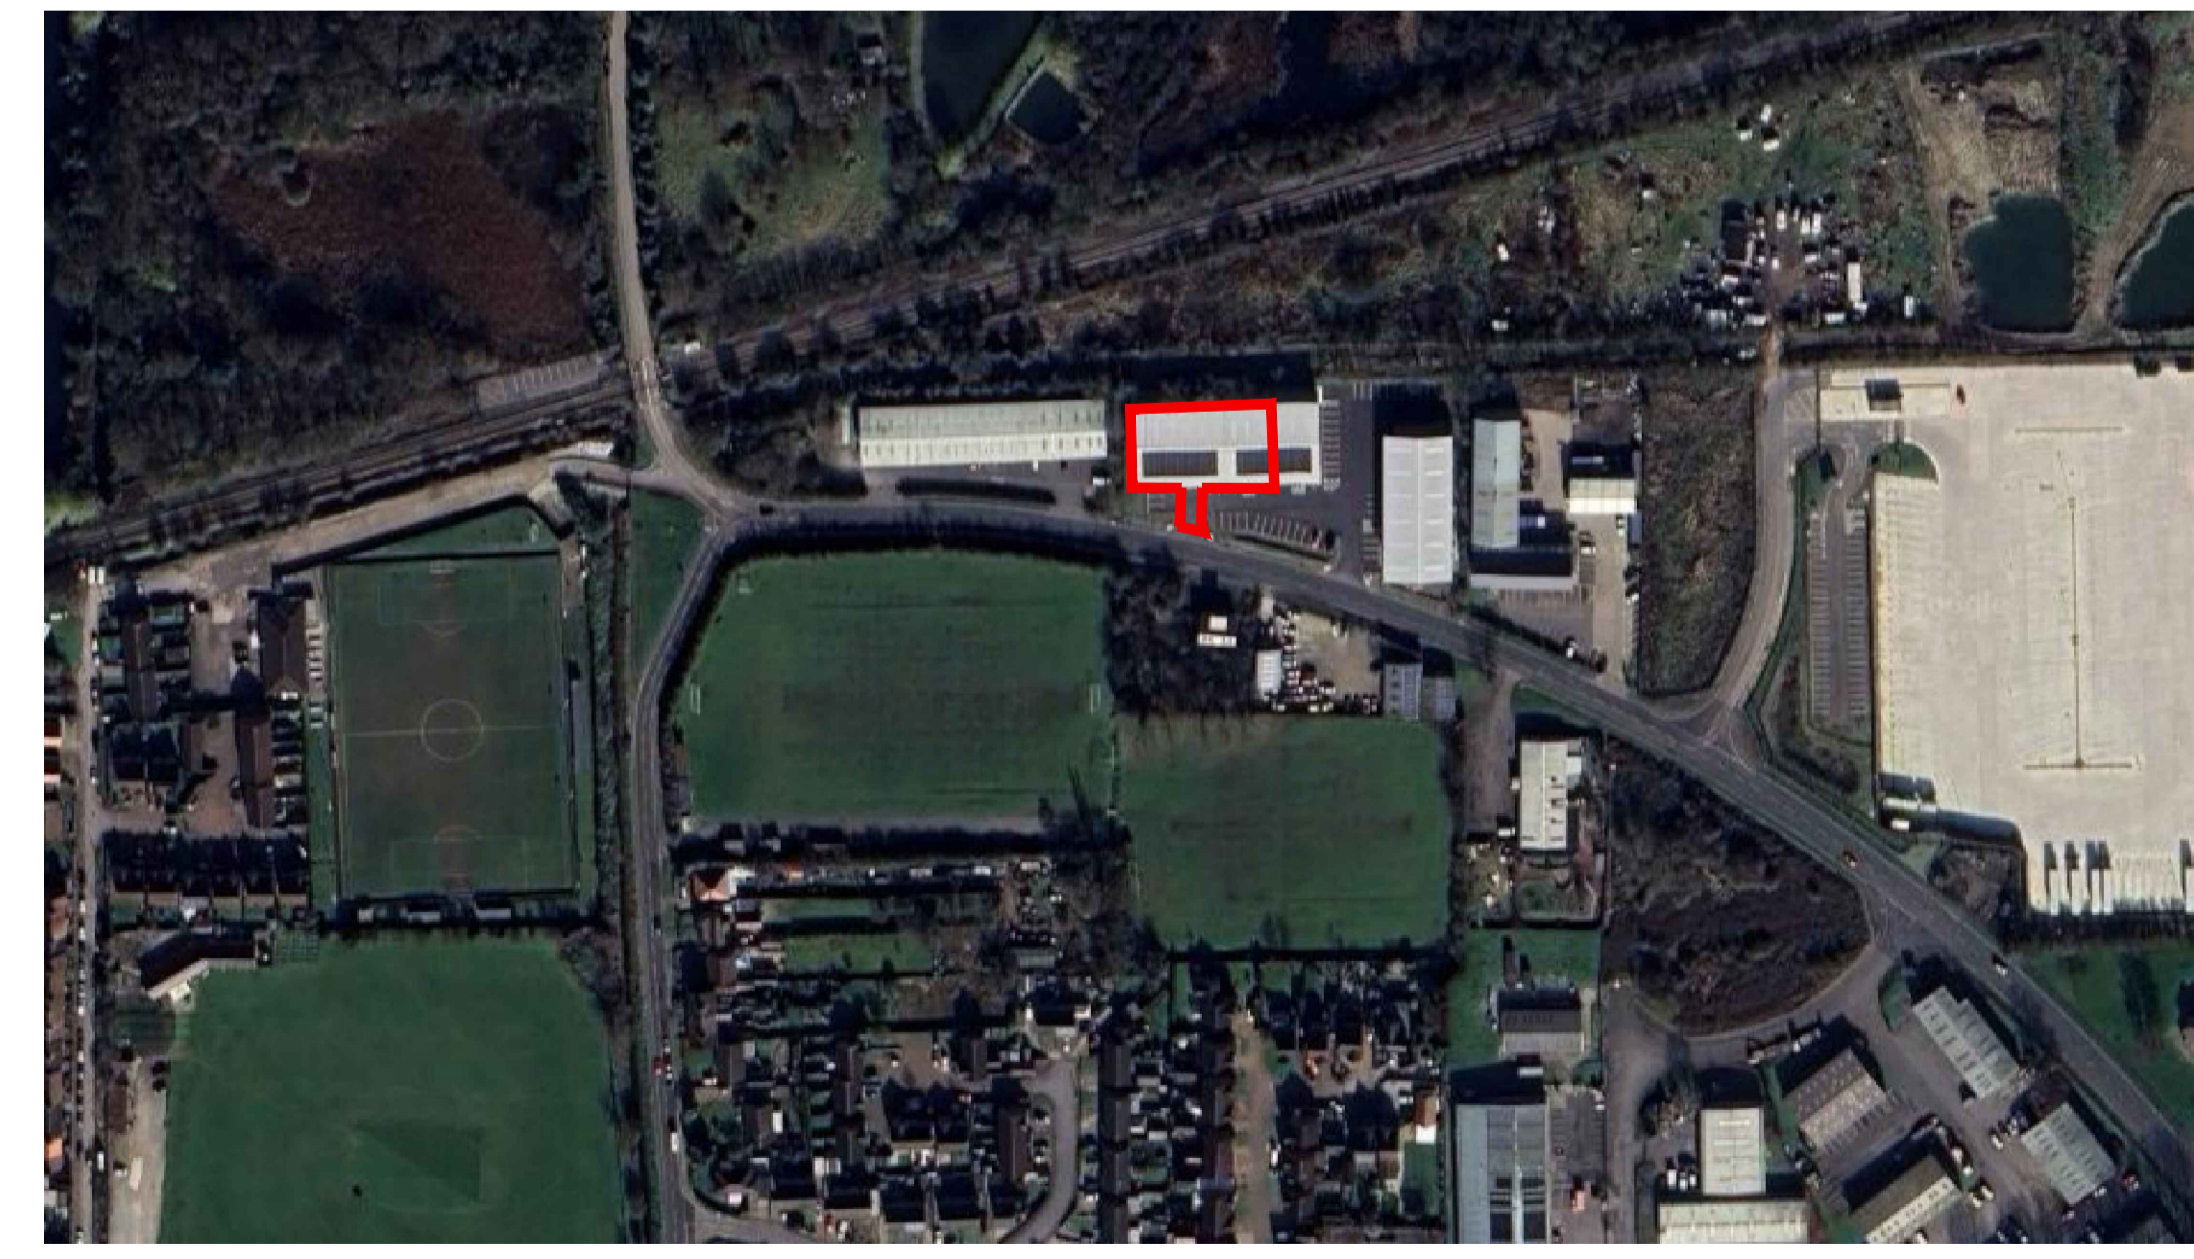

Aerial View of the site

Land under client ownership

DATE	NOTES	WHO	REV	REV
2011/05	Issue for Planning Application	SGS	PLN	A

PROJECT TITLE <b>Change of Use from Industrial to Sports (Padel) Hall</b>		CLIENT Mr Hughes Barton Upon Number, DN18 5RL	
DRAWING STAGE <b>Planning</b>	SCALE <b>varies @ A1</b>	CHK BY <b>JDA</b>	DRAWN BY <b>SGA</b>
SHEET TITLE <b>Site Location and Site Plans</b>	PROJECT NUMBER <b>DN-0494</b>	STAGE <b>PLN</b>	REV <b>A</b>
			SHT <b>003</b>