
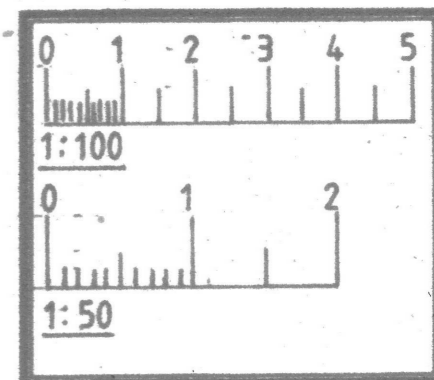


- ⇒ Scaling plans is not recommended.
- ⇒ Existing Dimensions taken without intrusive survey and may therefore vary from those shown.
- ⇒ All dimensions verified on site before commencement.
- ⇒ Existing dimensions will be from finished surface whilst new dimensions before plaster.
- ⇒ Plans and Construction notes to be read in conjunction with Structural engineers calculations.
- ⇒ The information provided is for obtaining of Planning and Building Regulation approval— further details may be needed during construction.
- ⇒ Inspection of material used, build methods and quality is not the responsibility of Malcolm Clark Associates

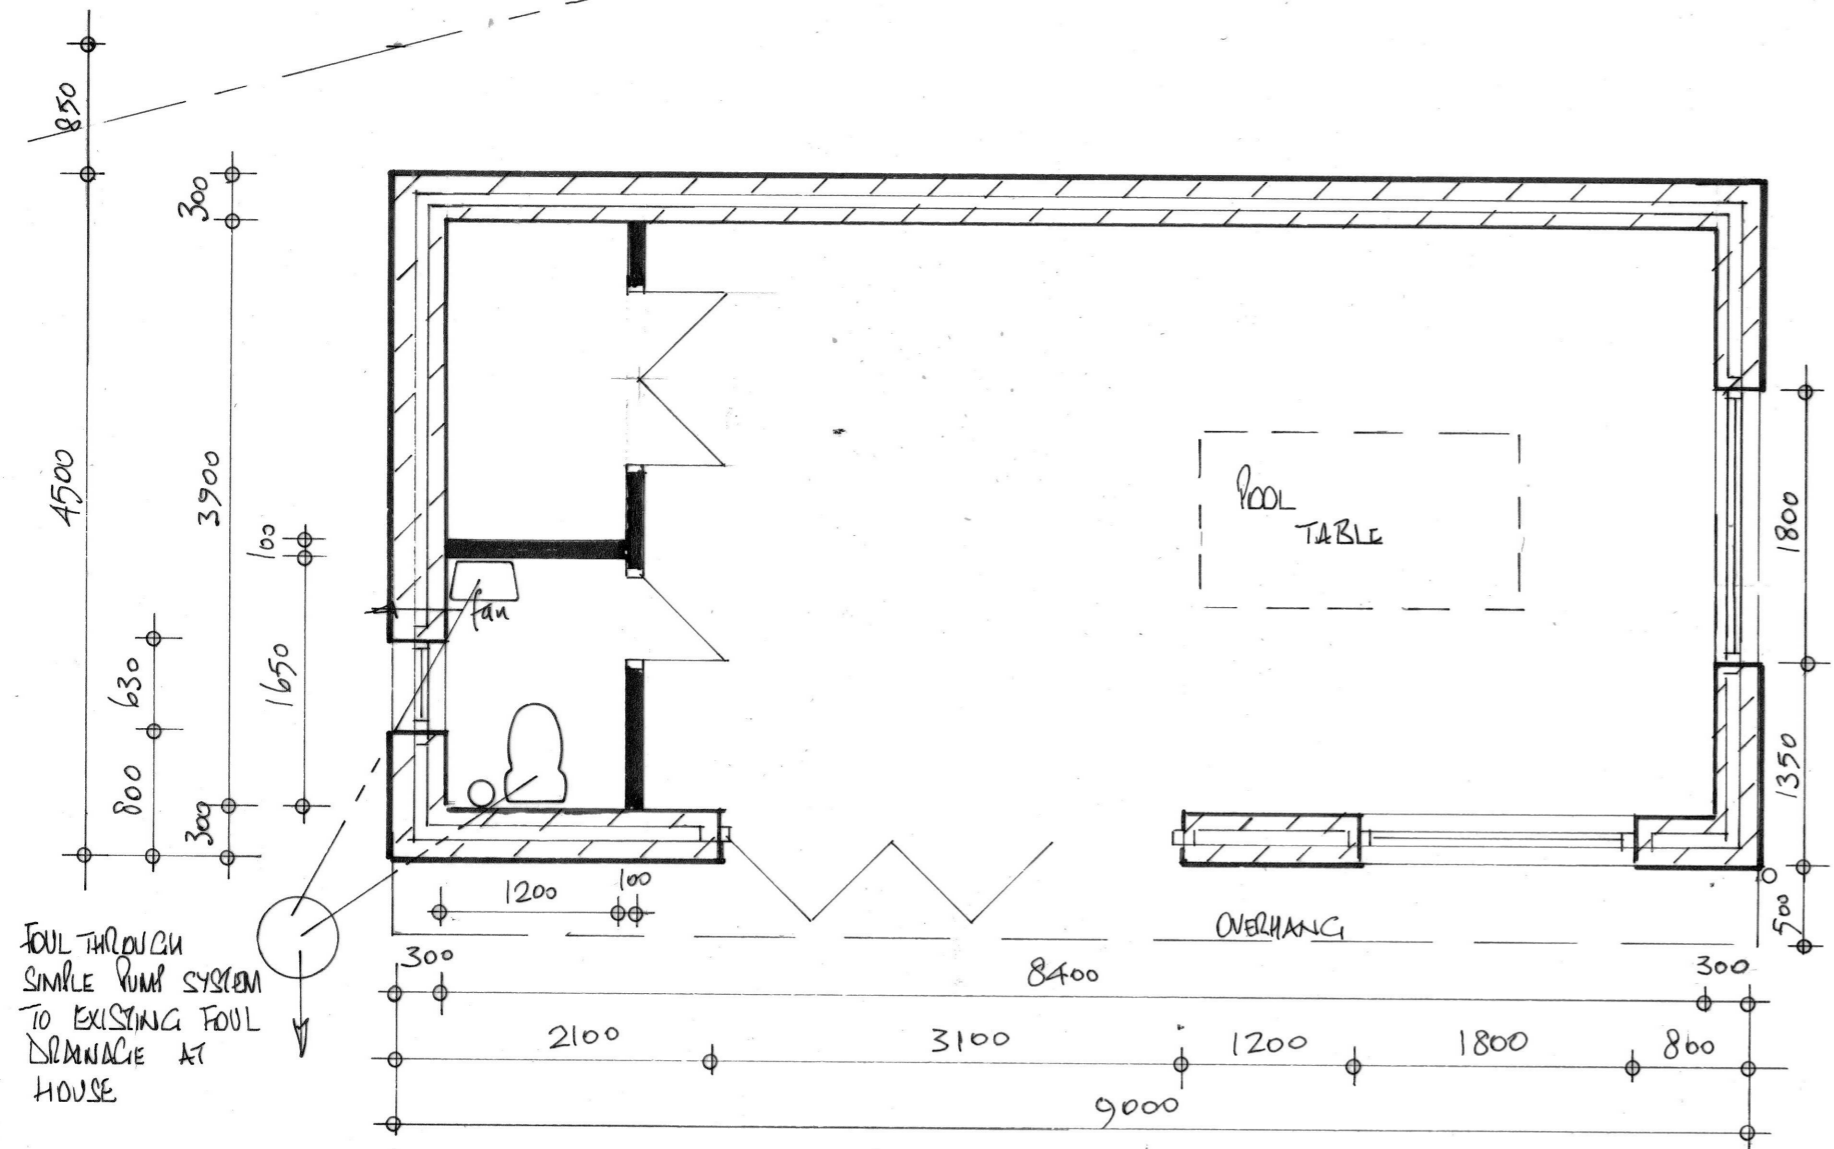


30, Brankwell Crescent,  
Bottesford.  
Scunthorpe.  
DN17 2QB

Dwg No: BA PROPOSED  
FLOOR PLAN  
Scale: 1:50 & SECTION

Malcolm Clark Associates  
+44 (0)1427 667151  
+44 (0)7802 832984

RAFT FOUNDATION TO  
STRUCTURAL ENGINEERS  
DESIGN & DETAIL

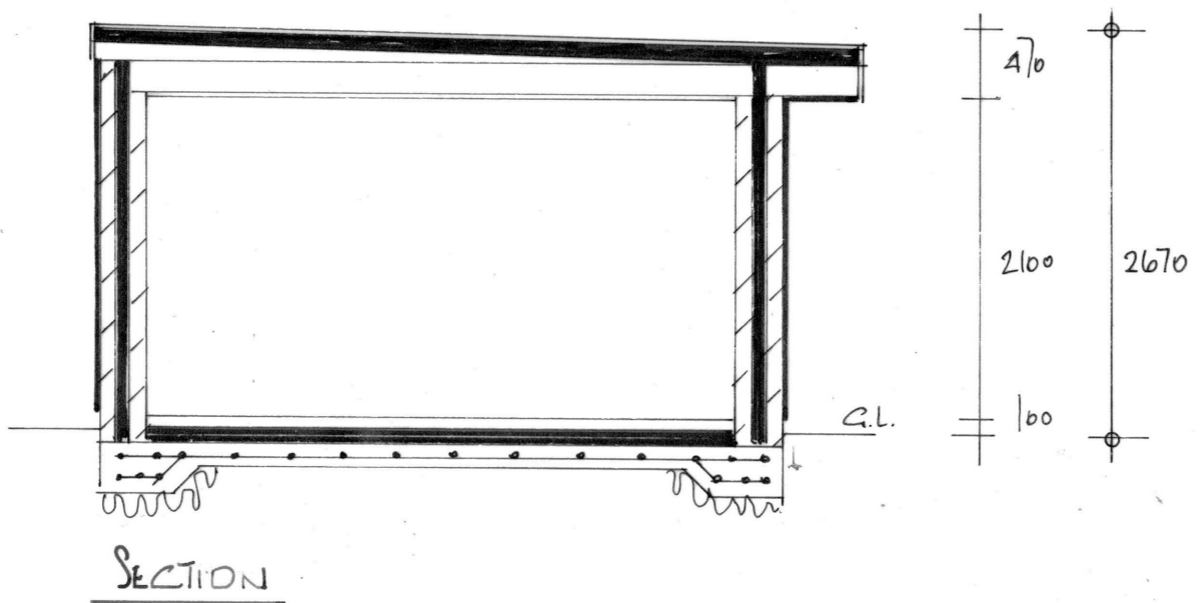

SECTION

Malcolm Clark Associates is the Trading  
name of Lambirth Clark Ltd. No: 13296697