


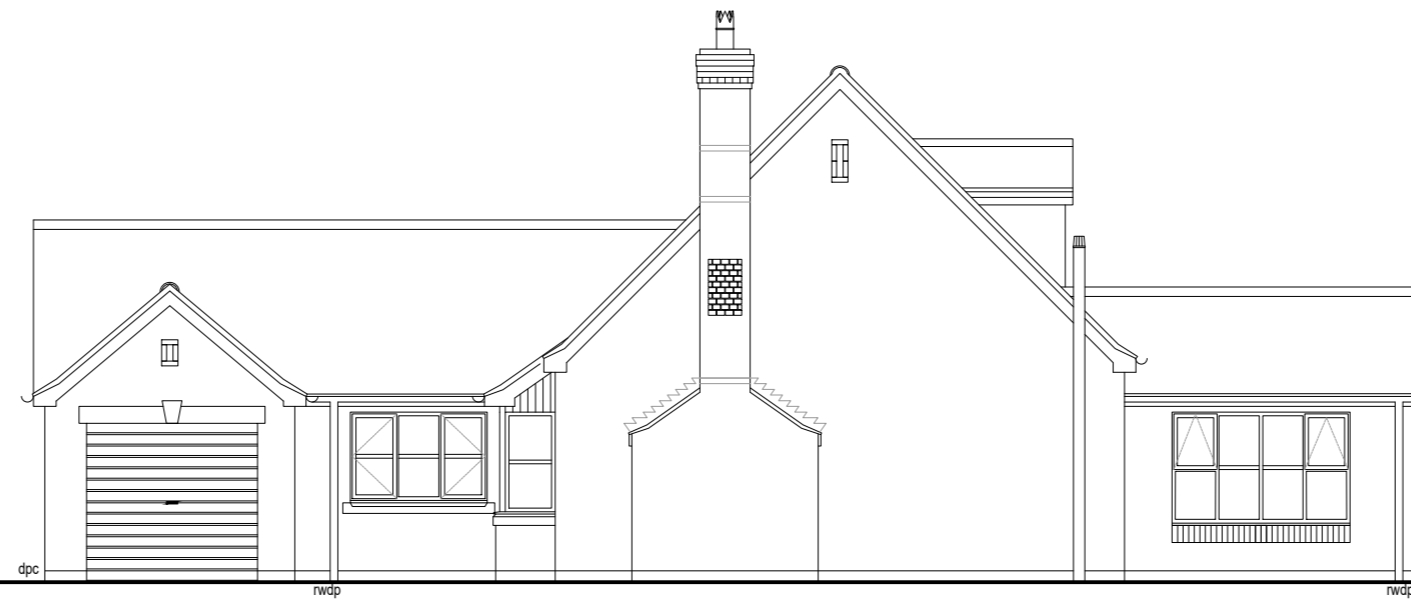


FRONT ELEVATION




SIDE ELEVATION




REAR ELEVATION

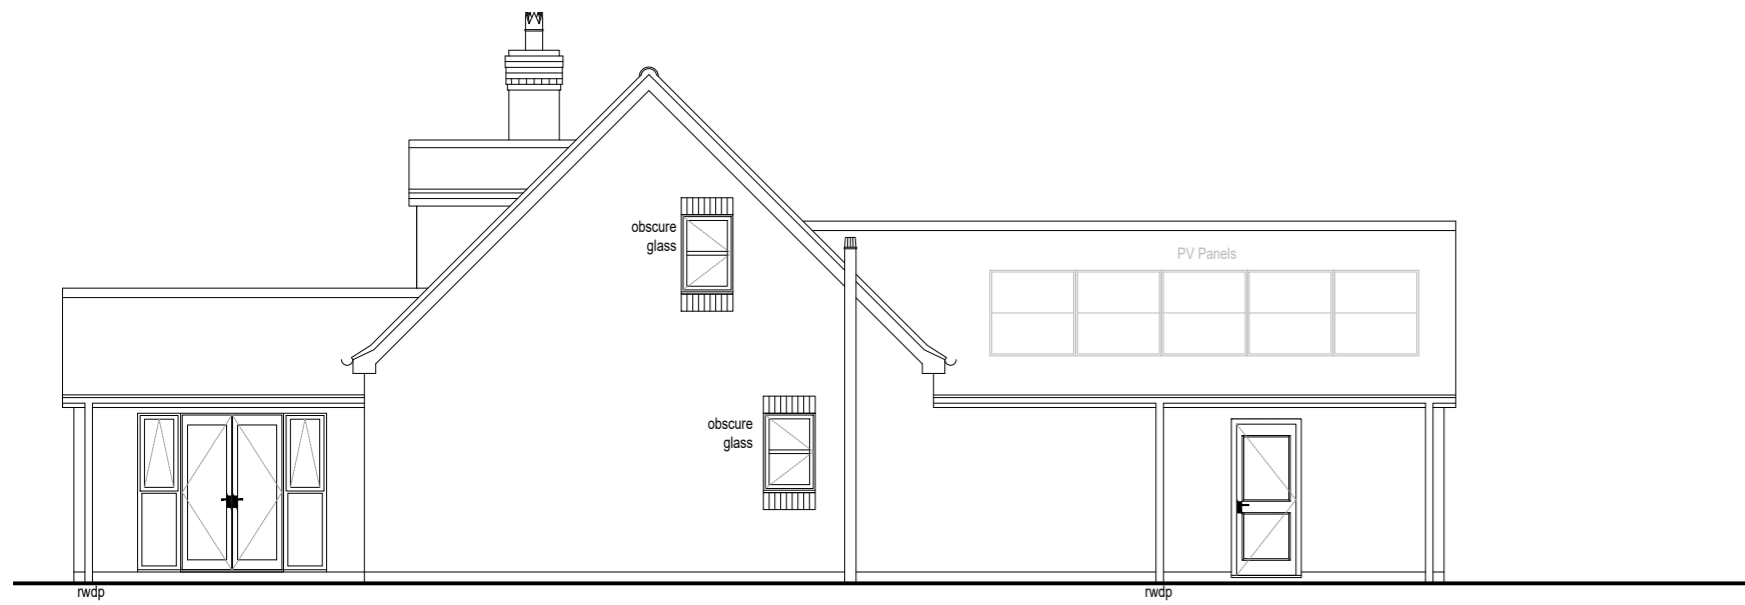

SIDE ELEVATION

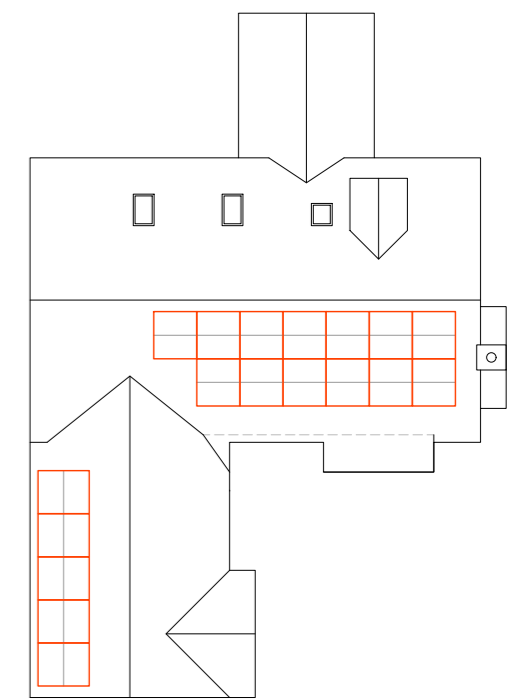

ROOF PLAN

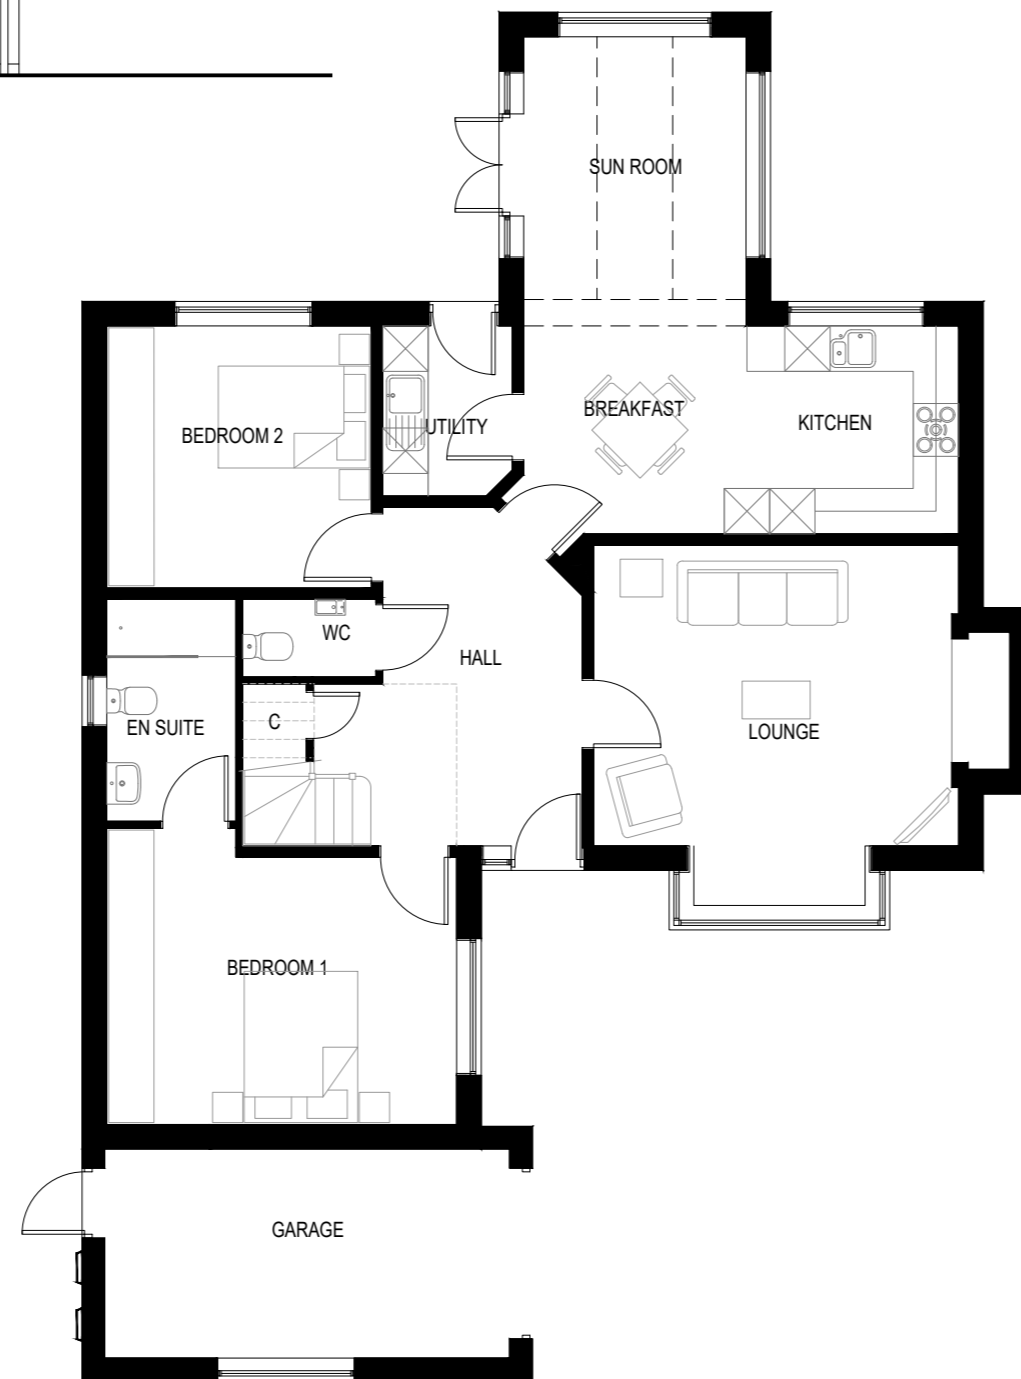

GROUND FLOOR PLAN



FIRST FLOOR PLAN

Rev: A	Details: PV Added.	JC	05.02.26
Rev:	Details:	Drawn by:	Date Approved:

KEIGAR HOMES LTD
 KEIGAR LODGE
 CANBERRA VIEW
 BARTON-UPON-HUMBER
 NORTH LINCOLNSHIRE
 DN15 5GR
 Tel: 01652 631939 Fax: 01652 631938



Project Title:
**The Maxstoke 2 Storey
 Build Style 3
 Single Garage - Opposite Hand**

Drawing Title:
Plans & Elevations

Drawn by: NwP	Date: 14.11.19	Scale: 1 / 100 @A2
---------------	----------------	--------------------

Drawing No: **M.sg/OP/19/101** Revision: **A**