

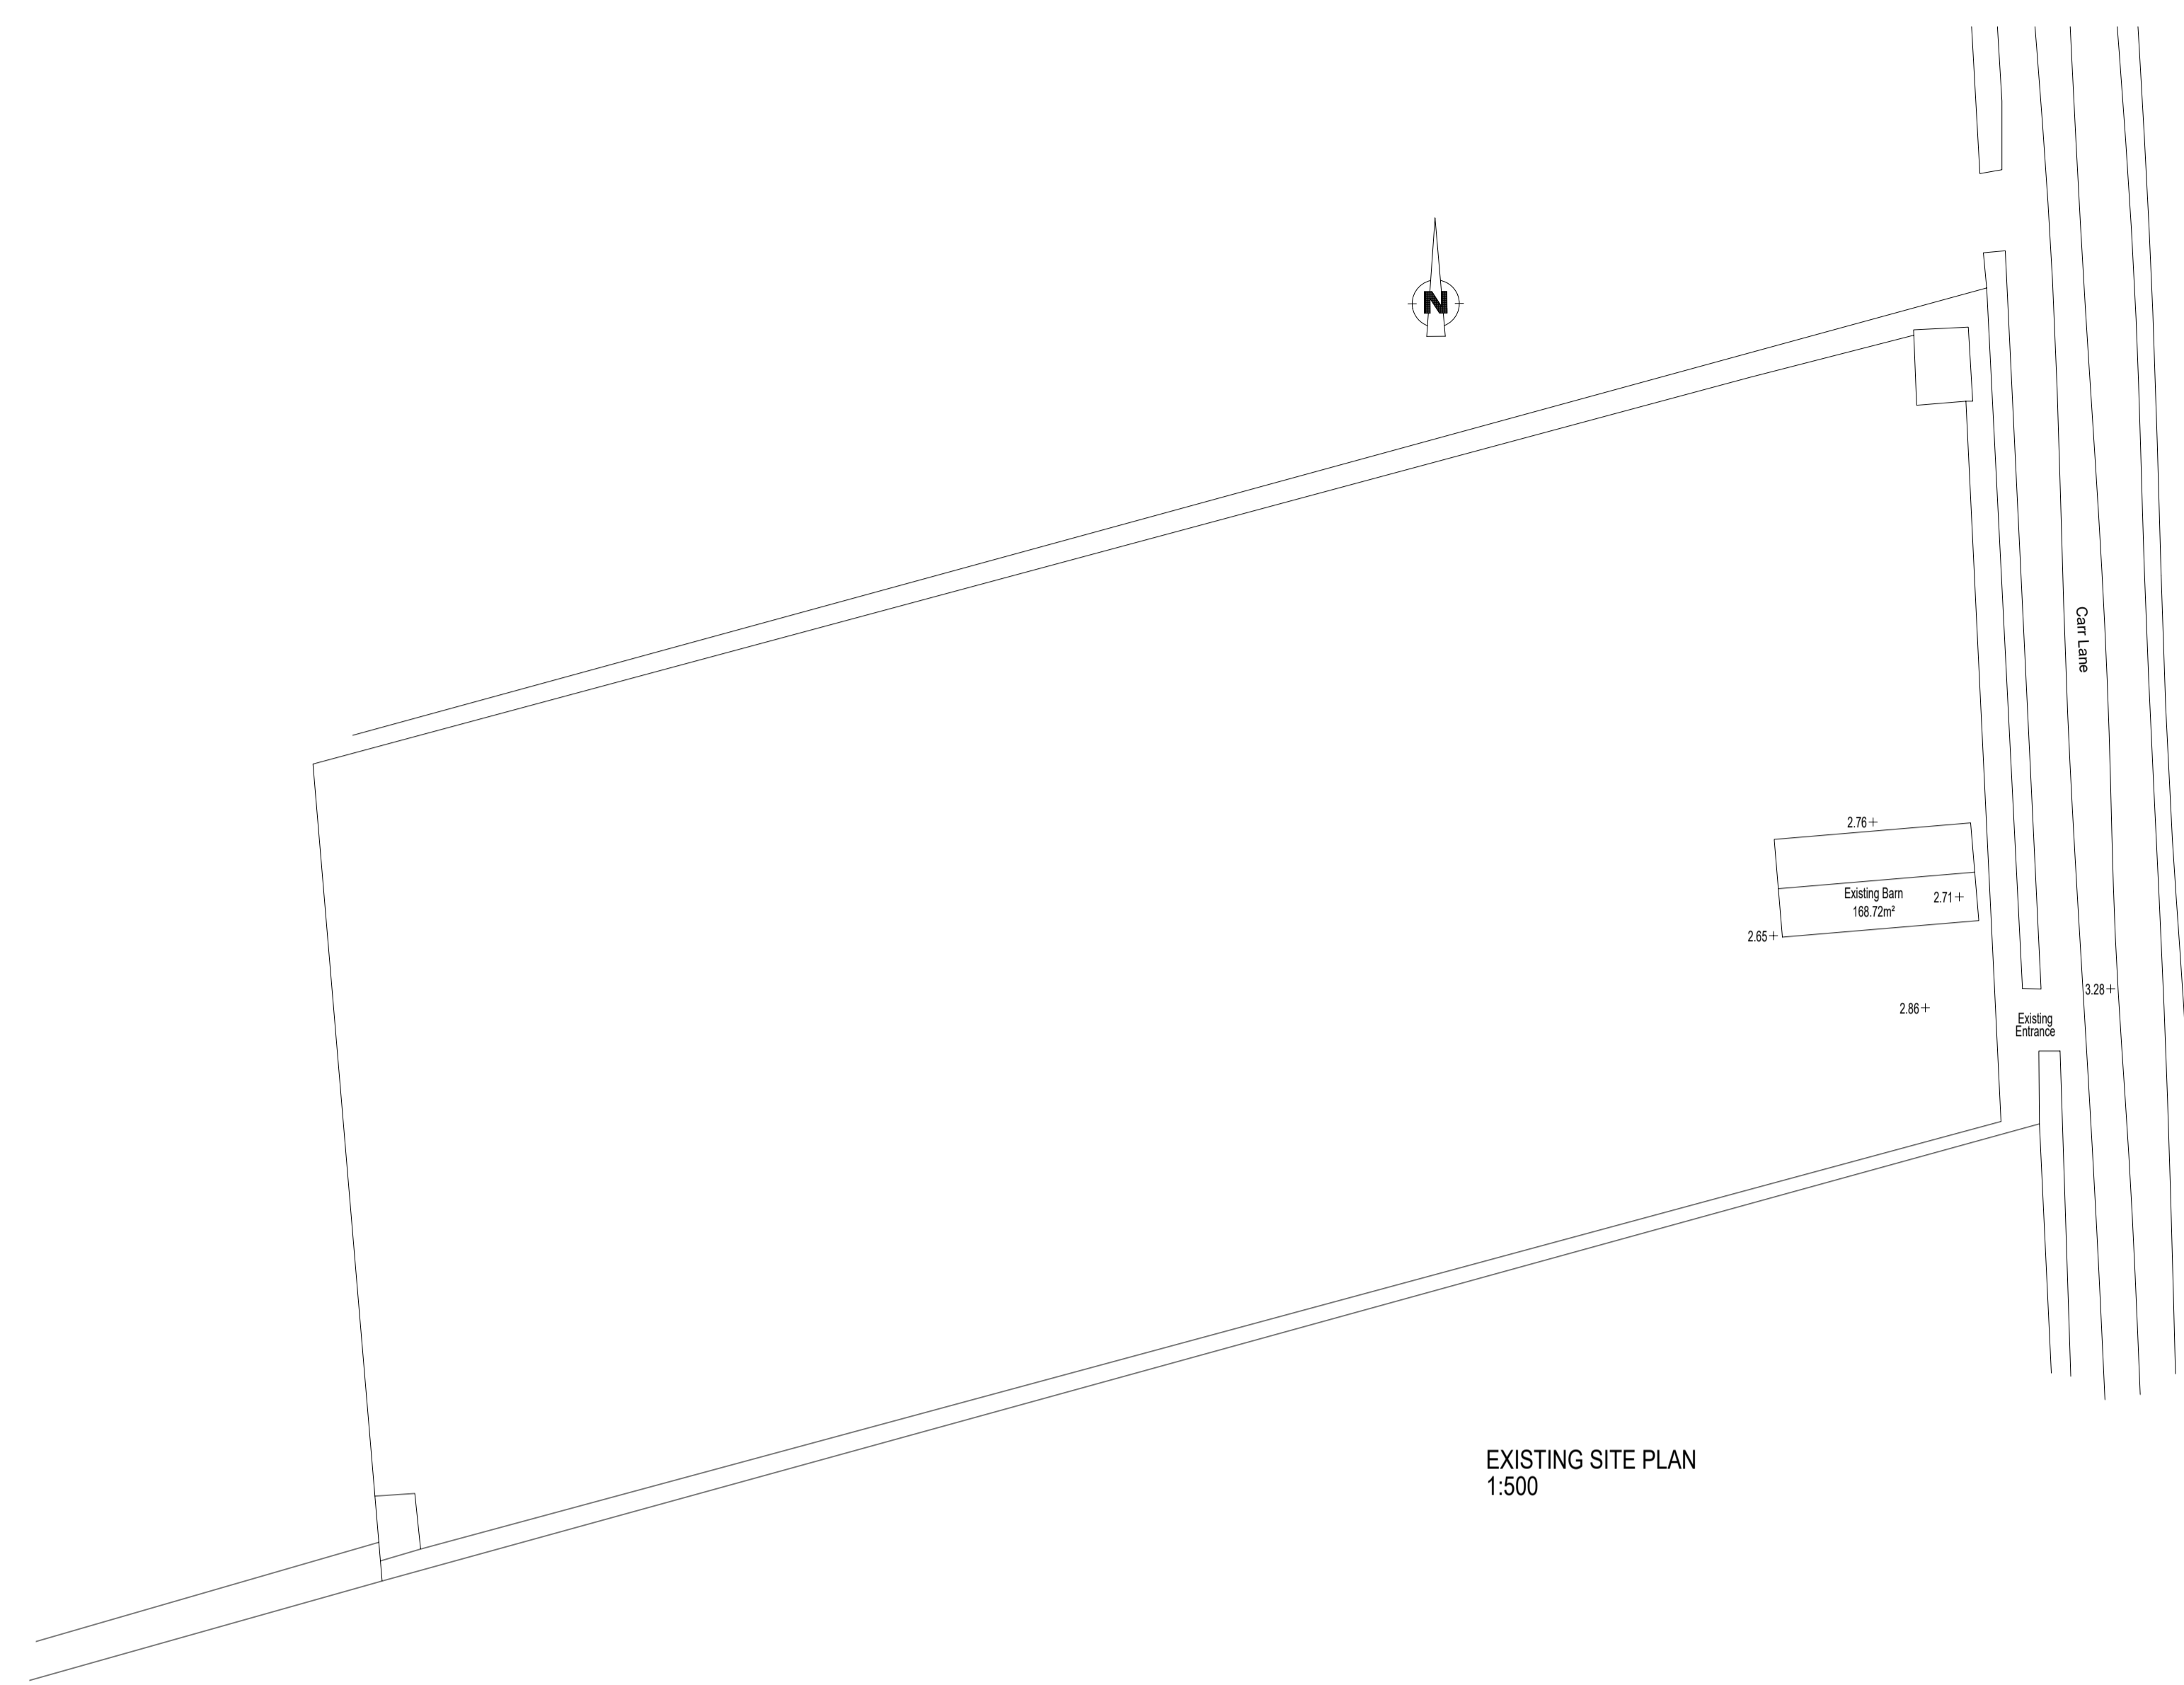



EXISTING FLOOR PLAN  
1:100  
Existing floor area = 168.72m<sup>2</sup>

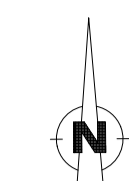


EXISTING SITE PLAN  
1:500

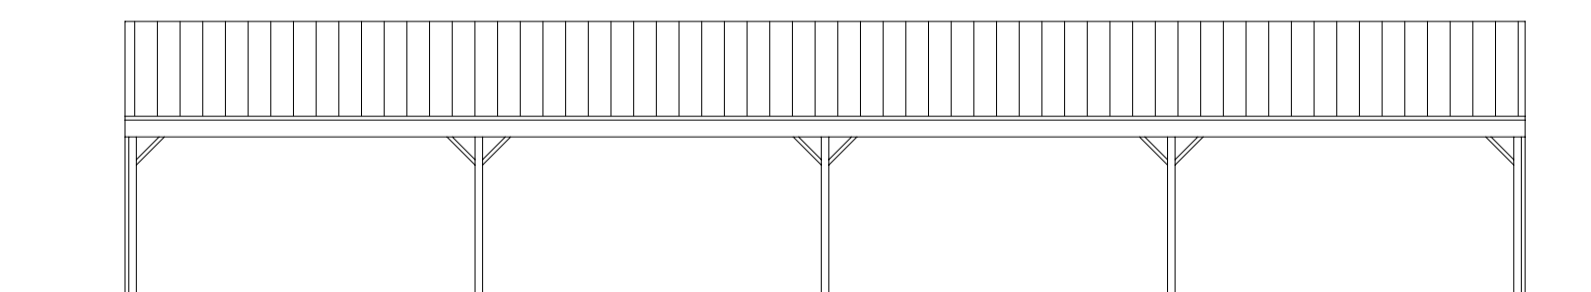


EXISTING NORTH ELEVATION  
1:100

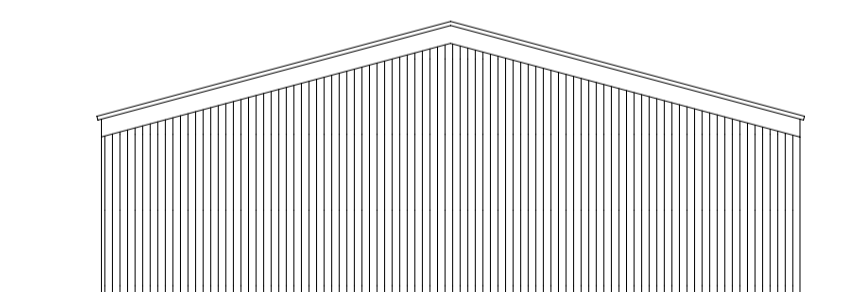


EXISTING EAST ELEVATION

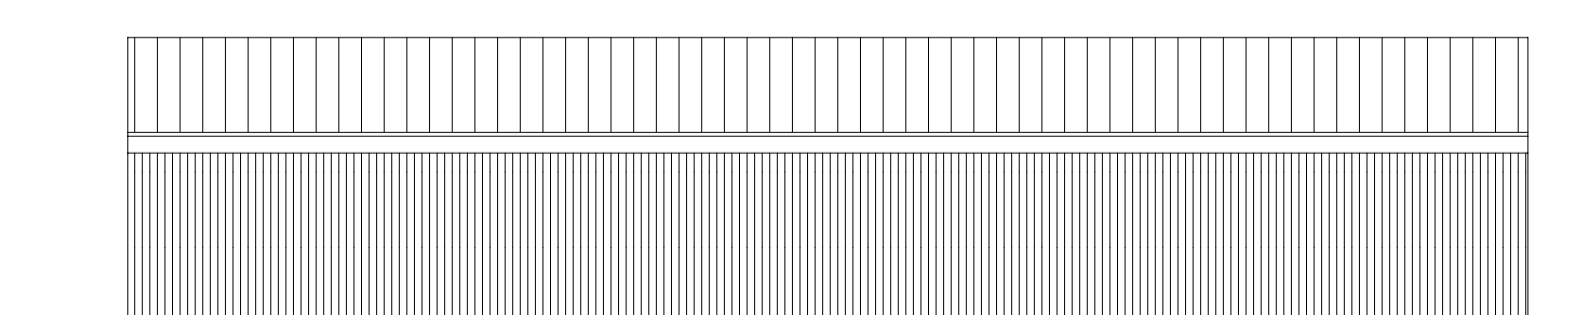

EXISTING SOUTH ELEVATION

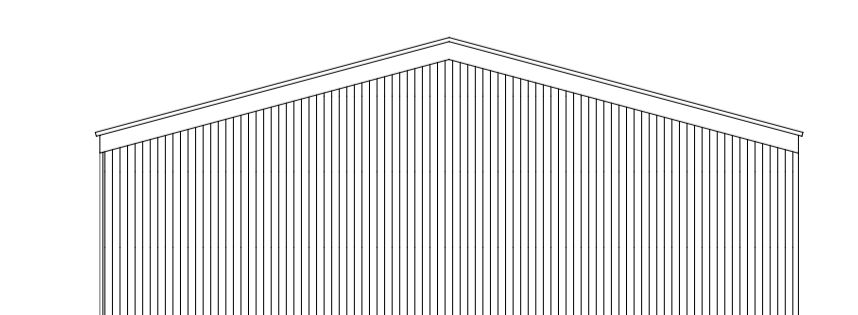

EXISTING WEST ELEVATION

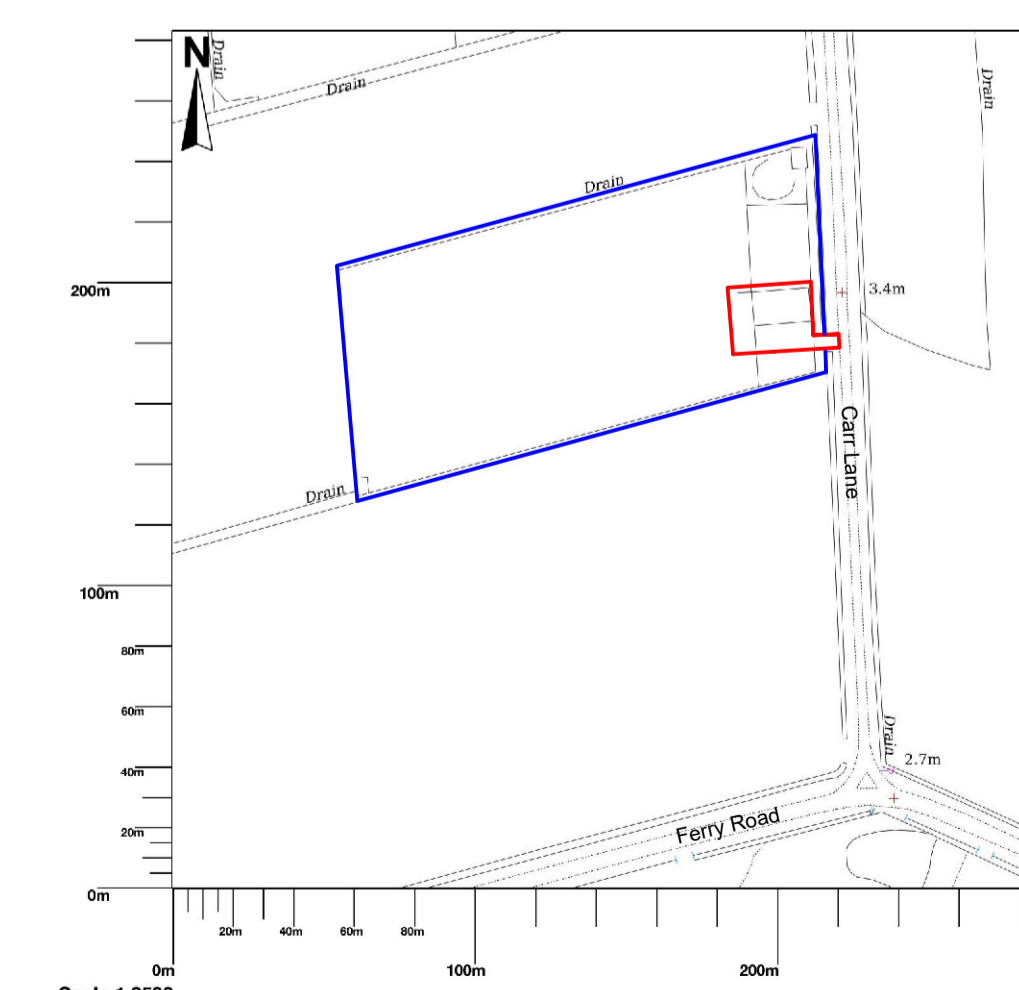

LOCATION PLAN  
1:2500

© Crown copyright and database rights 2024 OS 100054135. Map area bounded by: 478688,398821 478970,399103. Produced on 31 October 2024 from the OS National Geographic Database. Supplied by UKPlanningMaps.com. Unique plan reference: p8/uk/1169112/1571337



Cadworx Ltd  
Architectural design and 3d Visualisations  
Linden House, Bracken Hill Road  
East Lound, Nr Doncaster DN9 2LR  
tel 01427 753232  
danny@3dcadworx.com

- Project
- CLASS Q BARN CONVERSION
- OFF CARR LANE
- EAST LOUND
- 
- 
- Title:
- EXISTING PLANS AND ELEVATIONS
- 
- 

Scale 1:100 @ A2	Date 09-2024	Drawn DS
Drawing No. CWX1129 - 01A		
A B C D E F G H I J		