


NOTES


Do NOT scale from this drawing. Use dimensions illustrated only. All dimensions and levels are in millimeters. All dimensions and levels shall be verified onsite before proceeding with works.

PLANNING

All works must be in compliance with Structural Engineers details and calculations (where required) which must be approved by Building Control PRIOR to commencement of solid works on site.

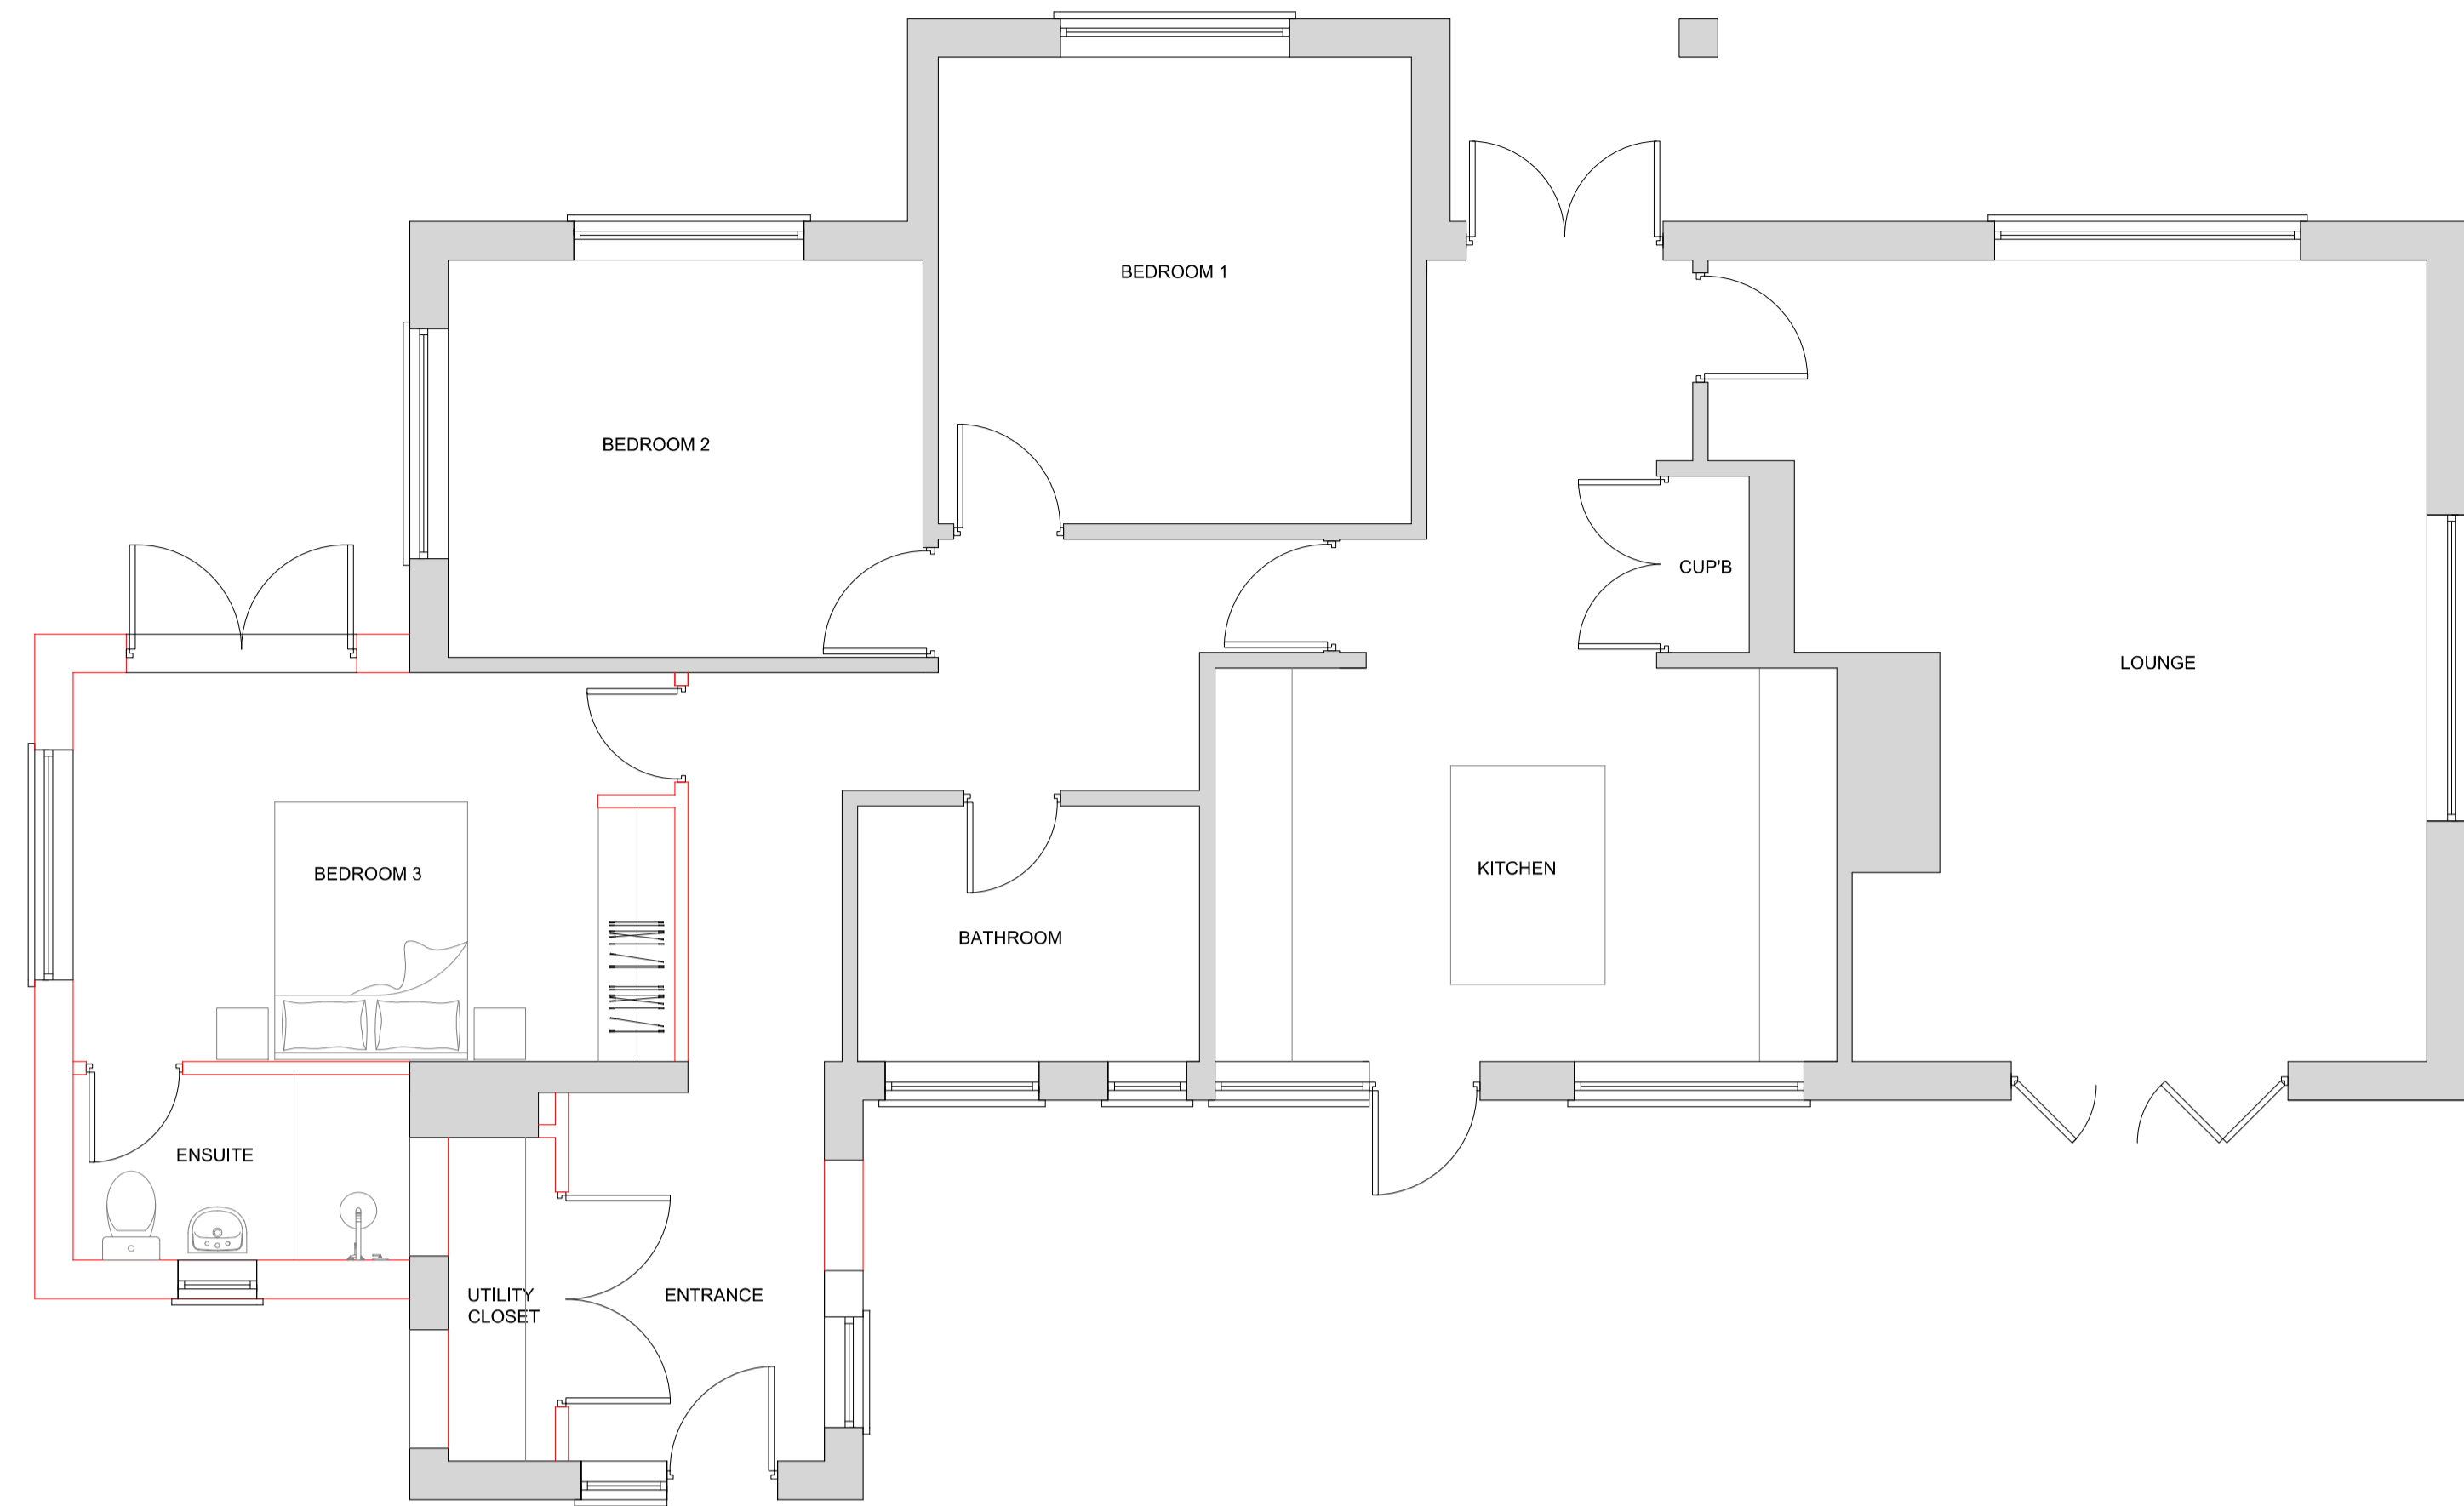

PROPOSED FLOOR PLAN - SCALE 1:50

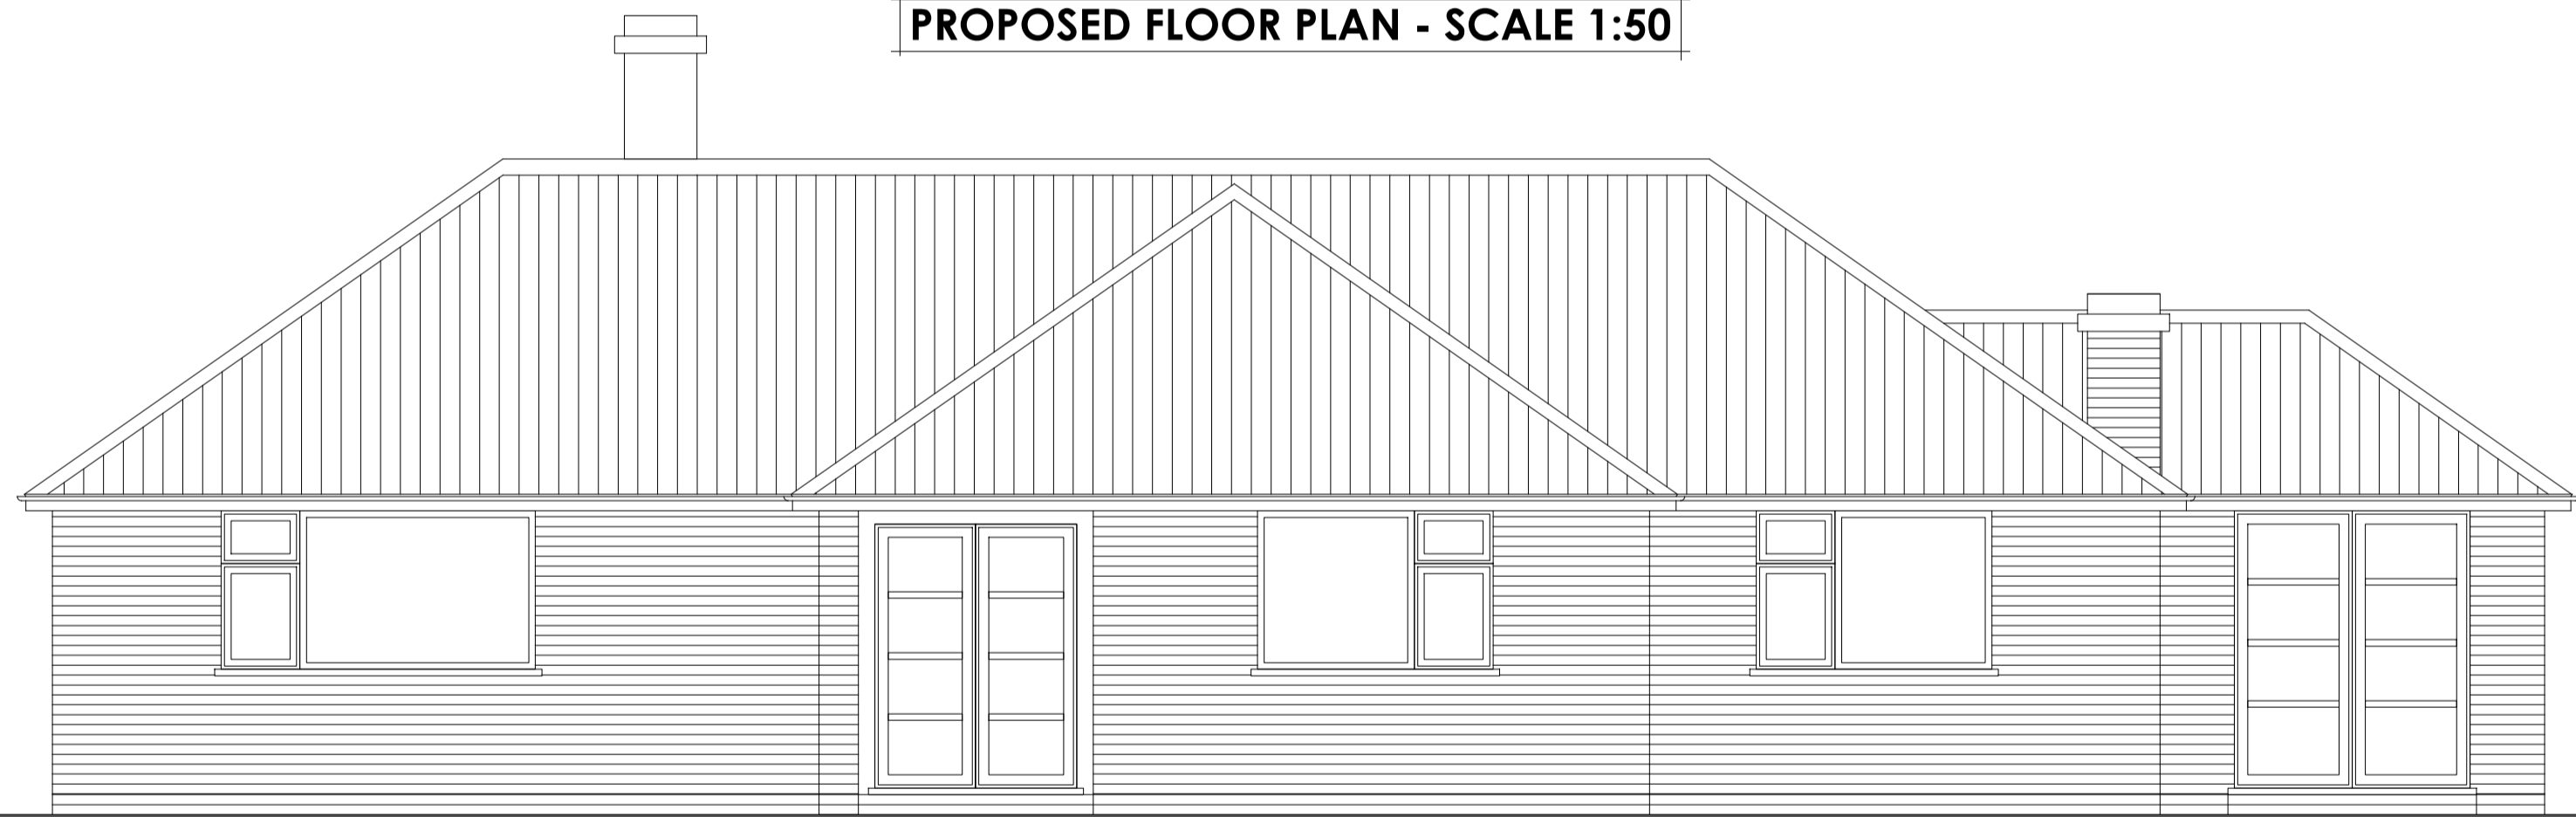

PROPOSED FRONT ELEVATION - SCALE 1:50



PROPOSED SIDE ELEVATION - SCALE 1:50



PROPOSED REAR ELEVATION - SCALE 1:50



PROPOSED SIDE ELEVATION - SCALE 1:50

Rev	Date	Description	Chk'd
01	04.02.26	Patio Door indicated to Bed 3	PM



22 Low Road, Worlaby, North Lincs, DN20 0LX
 Mobile : 07841013033
 Email : peter@y6architectural.co.uk

Drawing Status:
 PLANNING

Project Title:
 Mrs K Hall, 27 Main St Saxby All Saints
 DN20 0QJ

Drawing Title:
 Proposed Floor Plans and Elevations

Drawn: PRM Date: 26/01/2026

Scale: As Noted Plot A1: A1

Project No: 0139-001 Drawing No: 1001 Rev: 01