




EXISTING GROUND FLOOR PLAN
1:100

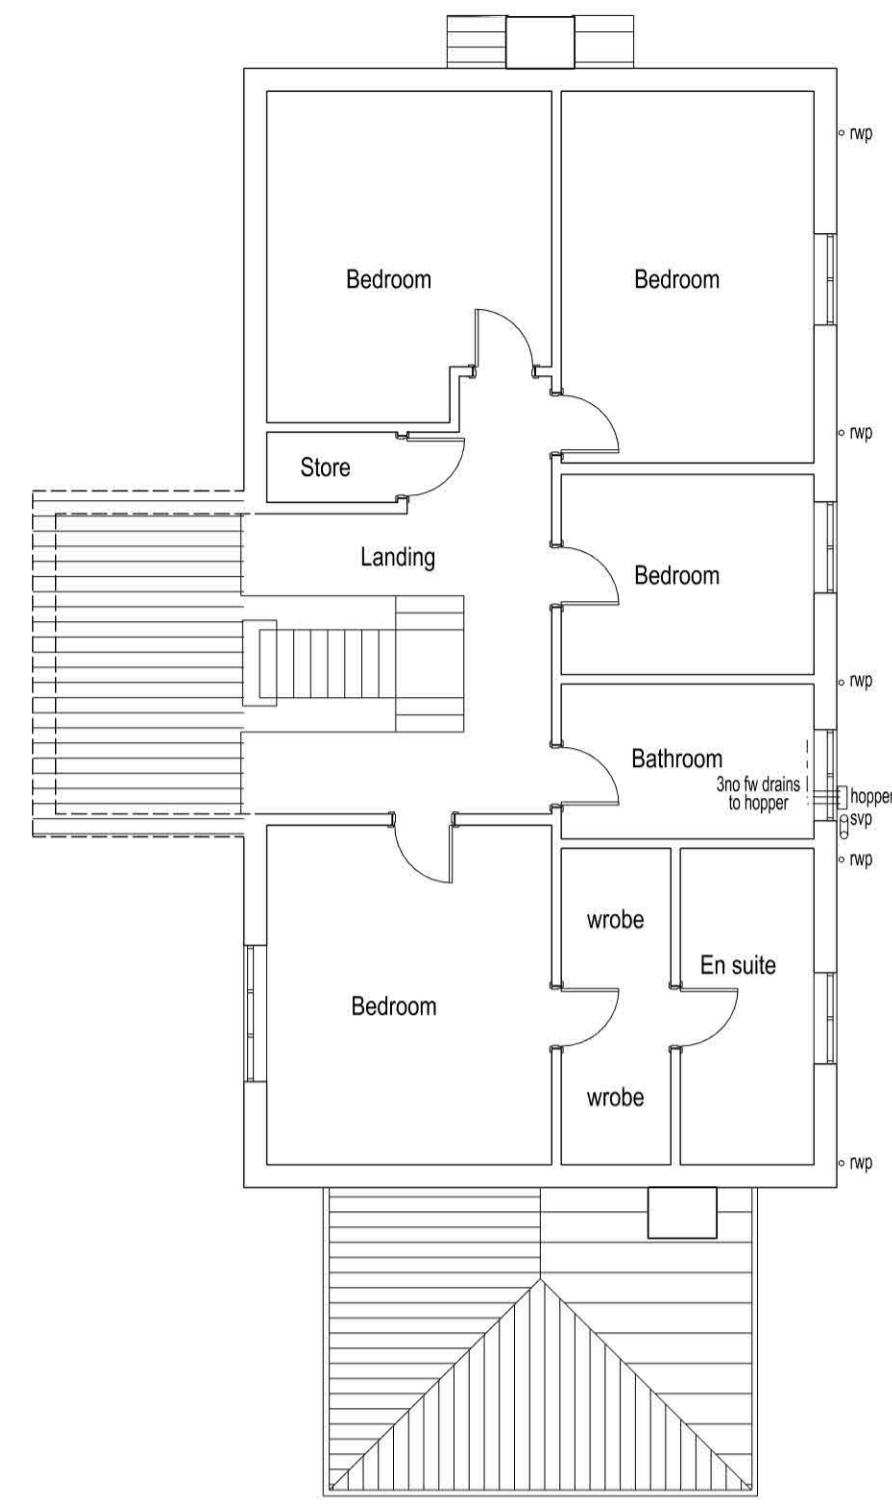


EXISTING FIRST FLOOR PLAN

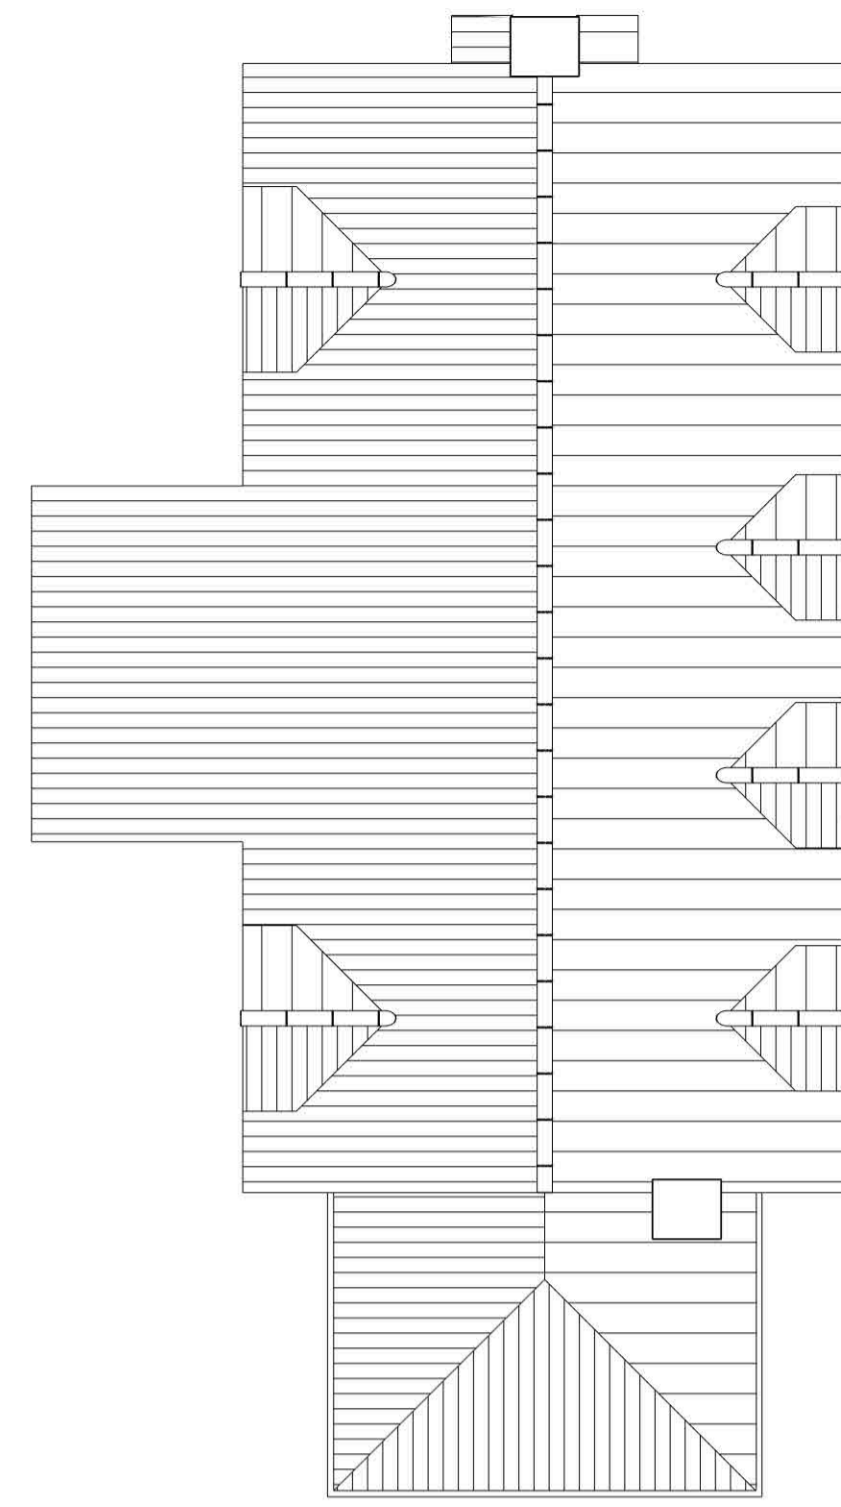

EXISTING ROOF PLAN

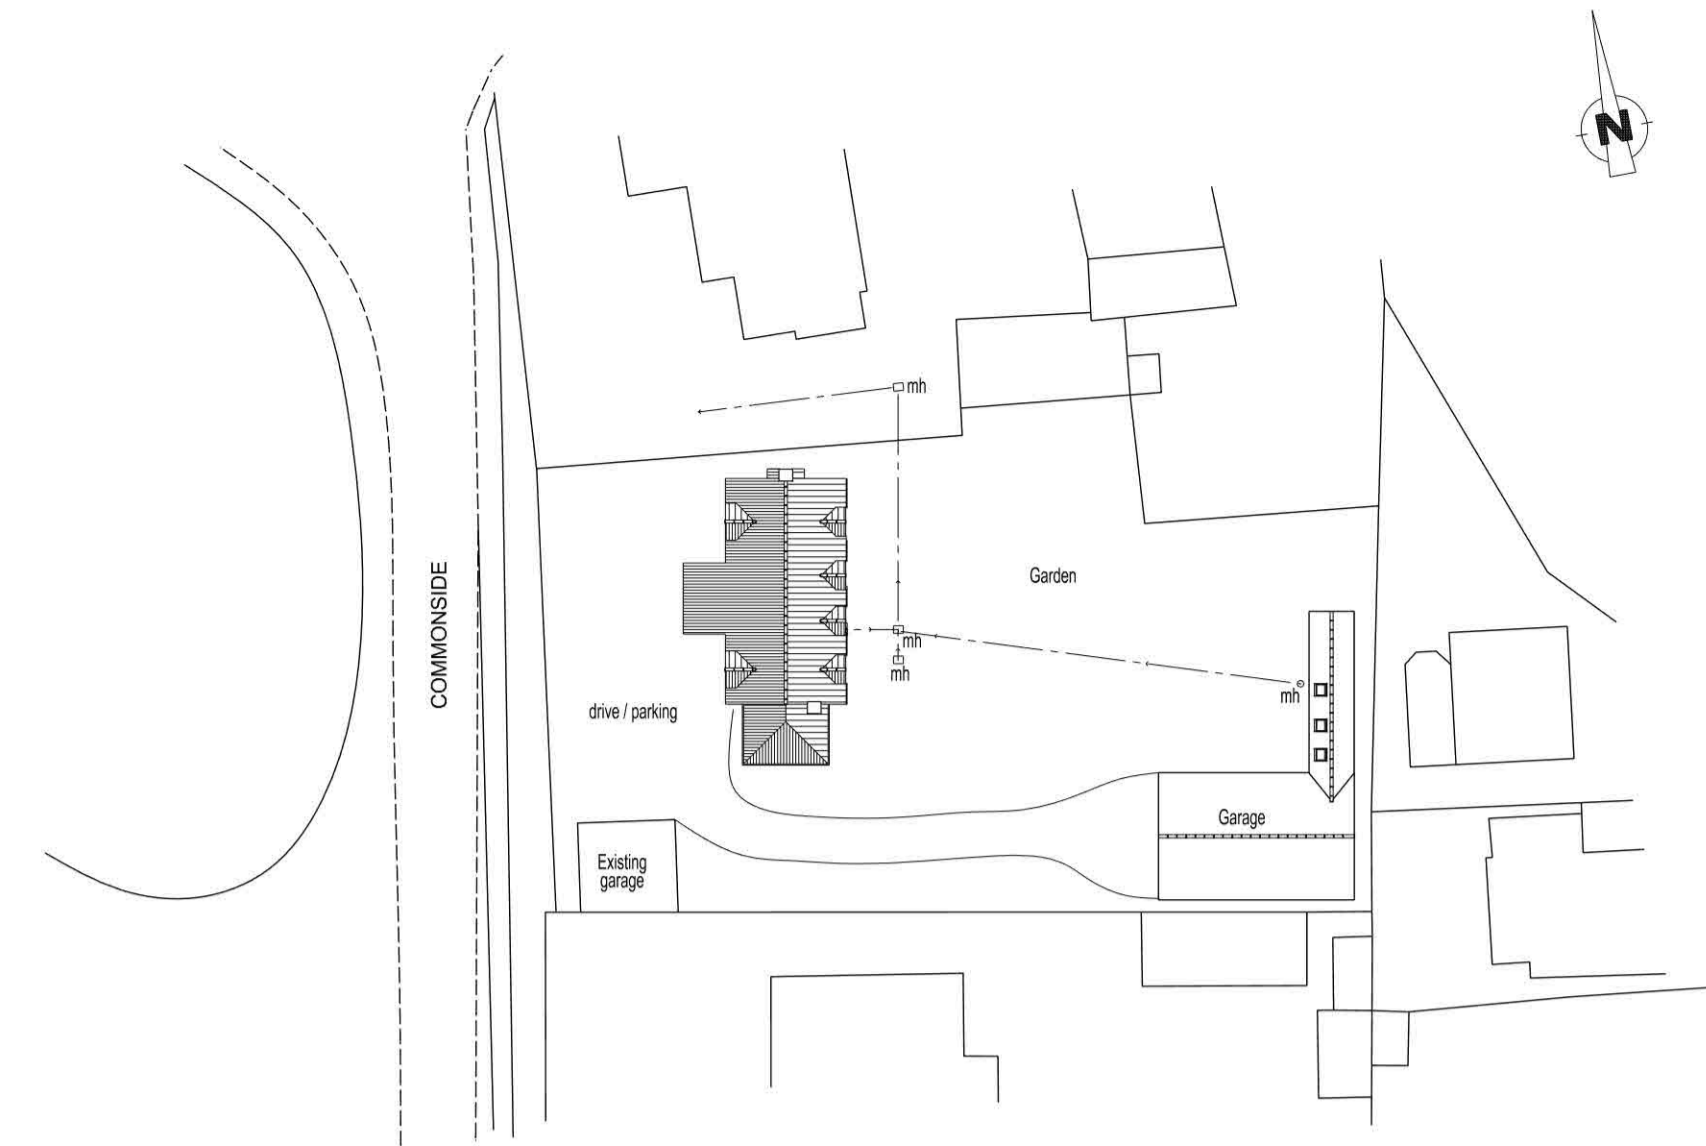

EXISTING SITE PLAN
1:500

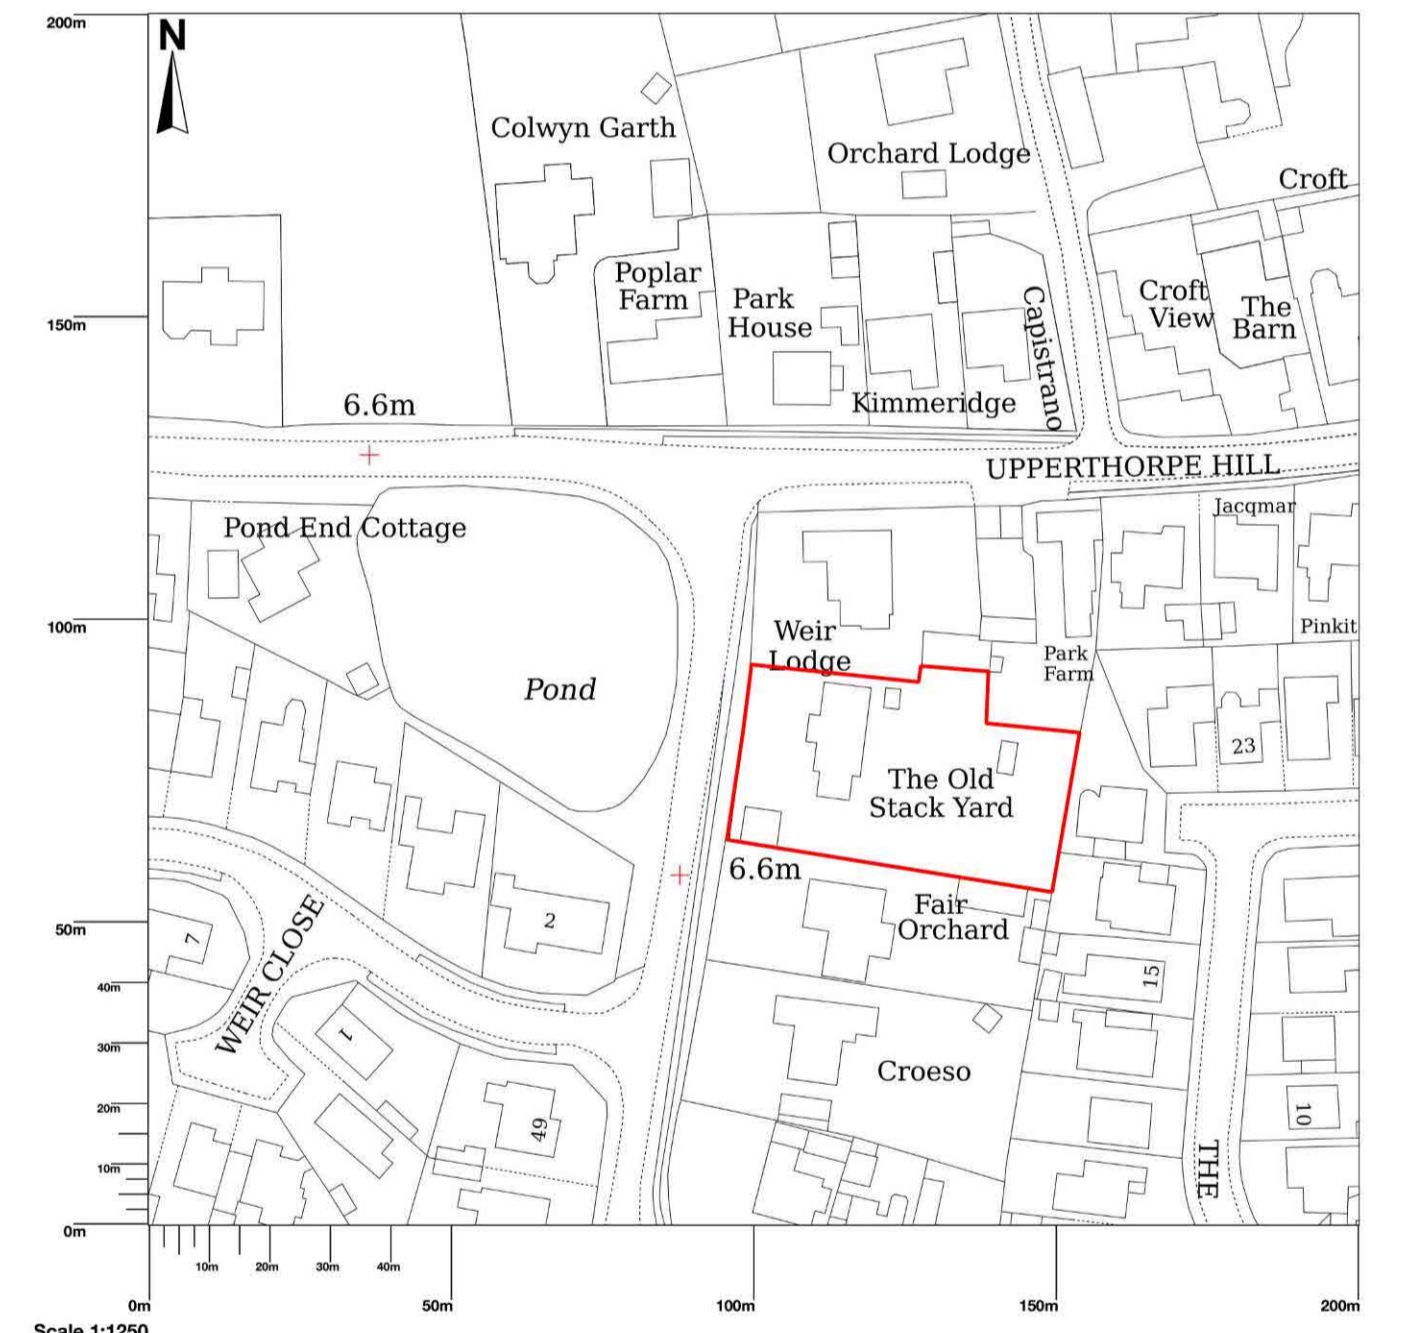

© Crown copyright and database rights 2023 OS 100054135. Map area bounded by: 474758,399840 474958,400040. Produced on 11 May 2023 from the OS National Geographic Database. Supplied by UKPlanningMaps.com. Unique plan reference: p4b/uk/948186/1279005

LOCATION PLAN
1:1250




EXISTING SIDE ~ SOUTH ~ ELEVATION
1:100



EXISTING REAR ~ EAST ~ ELEVATION



EXISTING SIDE ~ NORTH ~ ELEVATION

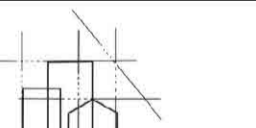

Cadworx Ltd

Architectural design and 3d Visualisations

Linden House, Bracken Hill Road
East Lound, Nr Doncaster DN9 2LR

tel 01627 753232
danny@3dcadworx.com

- Project
- PROPOSED REAR EXTENSION TO THE OLD STACK YARD 42 COMMONSIDE WESTWOODSIDE

Title:
EXISTING PLANS AND ELEVATIONS

Scale 1:100 @ A1	Date 02-2026	Drawn DS
---------------------	-----------------	-------------

Drawing No. CWX1181 - 01