


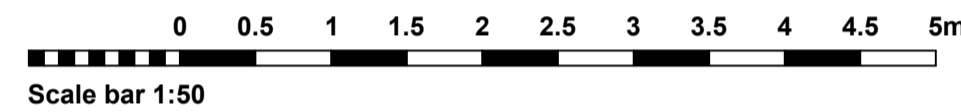



West Elevation
SCALE 1:50



South Elevation
SCALE 1:50



North Elevation
SCALE 1:50

CLIENT: Lincolnshire Wildlife Trust
 PROJECT: Proposed Conversion and change of use including alterations to ground and first floor of existing building to form ground floor facilities and first floor wardens flat at: Ness End Farm, Far Ings National Nature Reserve, Far Ings Road, Barton upon Humber DN18 5RG
 TITLE: Elevations - As Existing
 SCALE: 1:50 @ A1 REVISION LETTER: _____
 DRAWN: BA DRAWING NO: B/4013-1002
 CHECKED:  DATE: APR 26
 Architectural Consultants   

BOSTON 12-14 Main Ridge West, Boston PE21 6QQ t: (01205) 357 272 e: boston@neildowlman-architecture.co.uk
STAMFORD 14 Barn Hill, Stamford PE9 2AE t: (01780) 758 522 e: stamford@neildowlman-architecture.co.uk
ALFORD 4-5 Church Street, Alford LN13 9EF t: (01507) 463 863 e: alford@neildowlman-architecture.co.uk
HORNCASTLE 28 St Lawrence Street, Horncastle LN9 5DN t: (01507) 522 899 e: horncastle@neildowlman-architecture.co.uk
LOUTH 62 Northgate, Louth LN11 0LY t: (01507) 601 155 e: louth@neildowlman-architecture.co.uk
SKEGNESS (Satellite Office) t: (01754) 880 080 e: skegness@neildowlman-architecture.co.uk
 *By appointment only

www.neildowlman-architecture.co.uk