


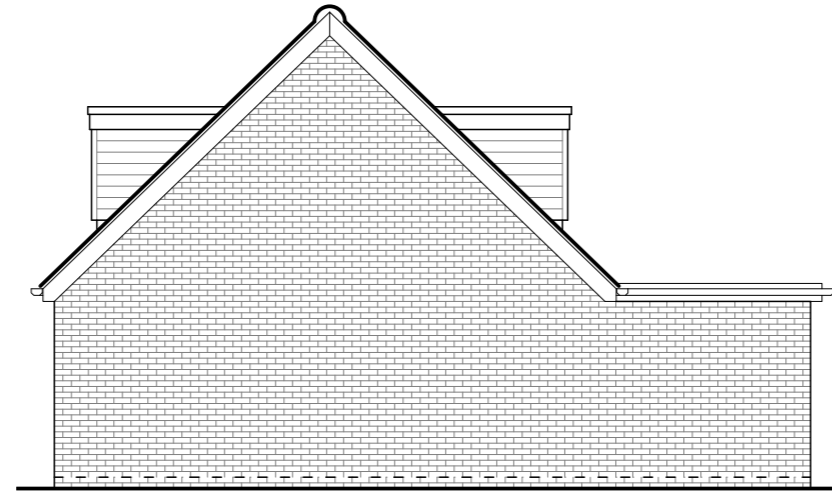


**North East Elevation**  
(Scale 1:100)




**North West Elevation**




**South West Elevation**

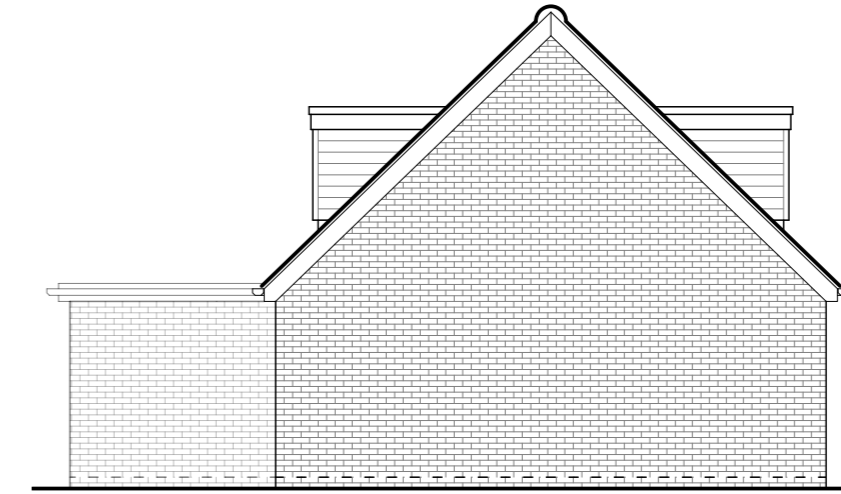

**South East Elevation**

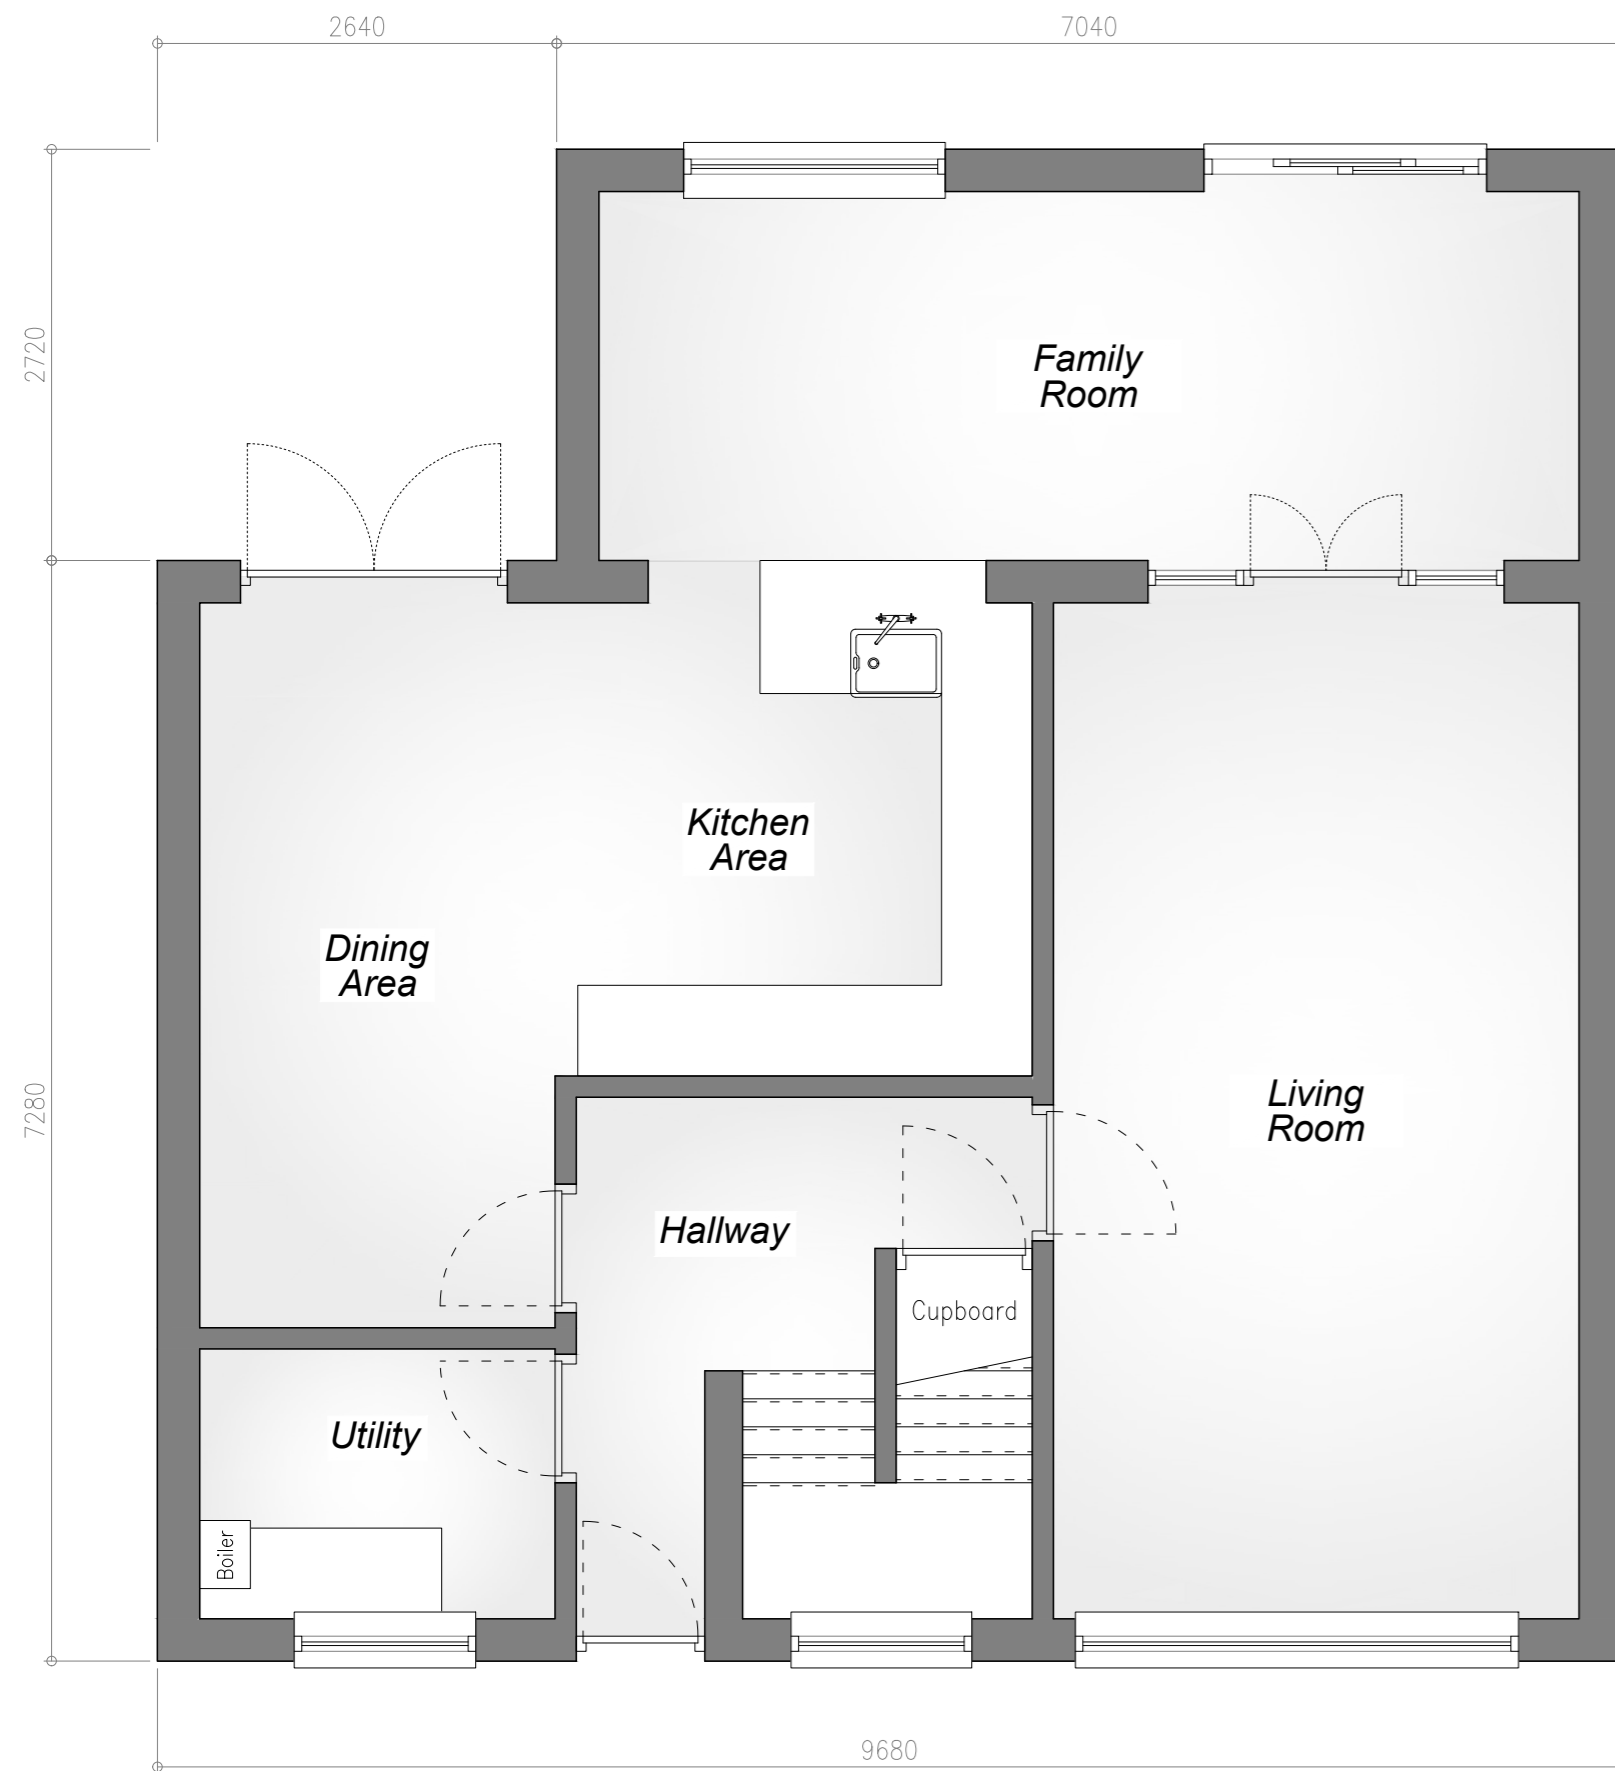

**Existing Ground Floor Plan**  
(Scale 1:50)

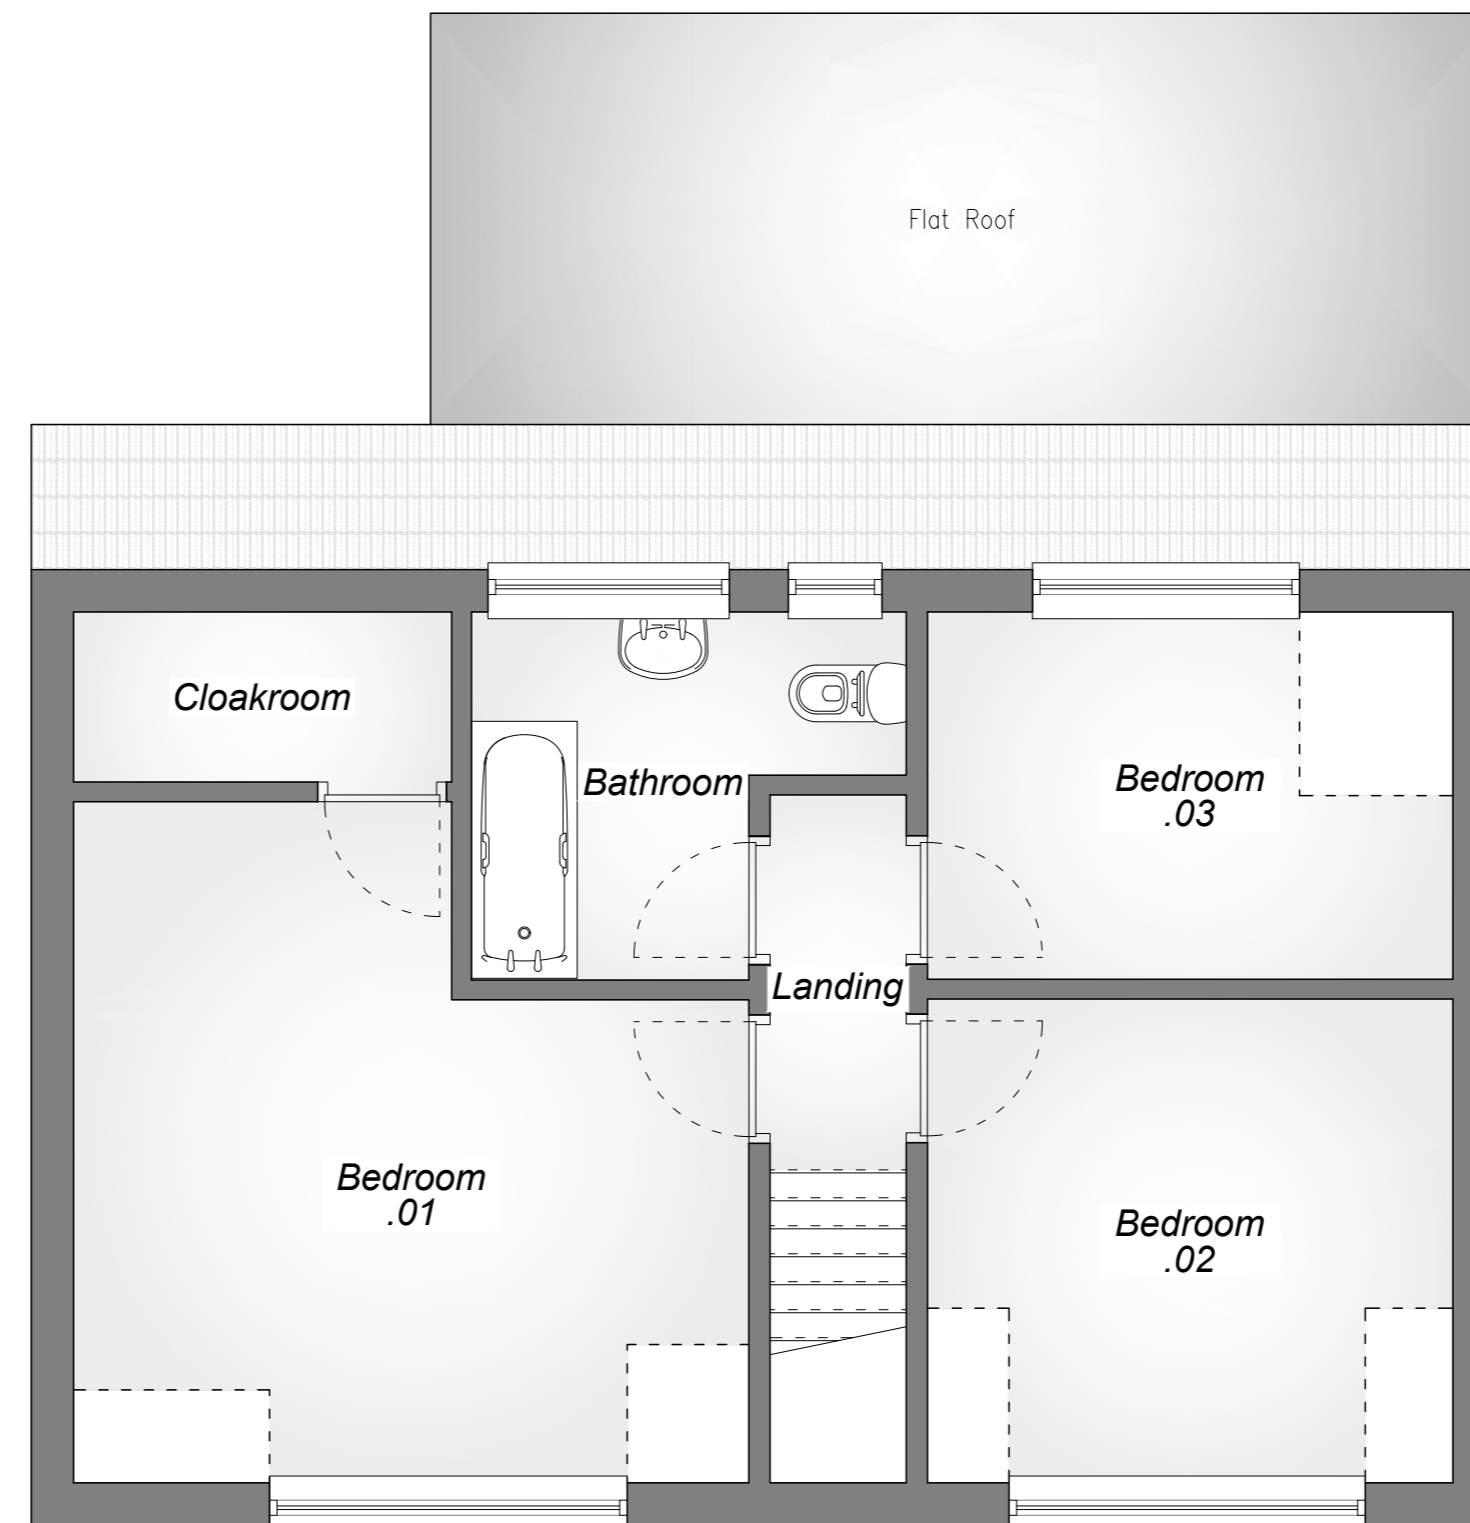

**Existing First Floor Plan**

P02	Issued for L.A. Planning Approval.	LR	27.04.26
P01	Issued for client review / comment.	LR	21.04.26
rev	description	by	date
<b>LincDesign Ltd</b> Architectural Consultant & Project Management 07912 556545    enquires@lincdesign.co.uk    www.lincdesign.co.uk			
client			
Mr C Haynes			
9 Highfield Drive, Kirton Lindsey			
drawing title			
Rear Attic Extension			
Existing Floor Plans & Elevations			
drawn by	date	scale	
LR	20.04.26	as shown	
status	Planning	chkd.	
		appd.	
drawing number	revision		
315-A2-04	P02		