




NOTES
All dimensions must be checked on site
and not scaled from this drawing.

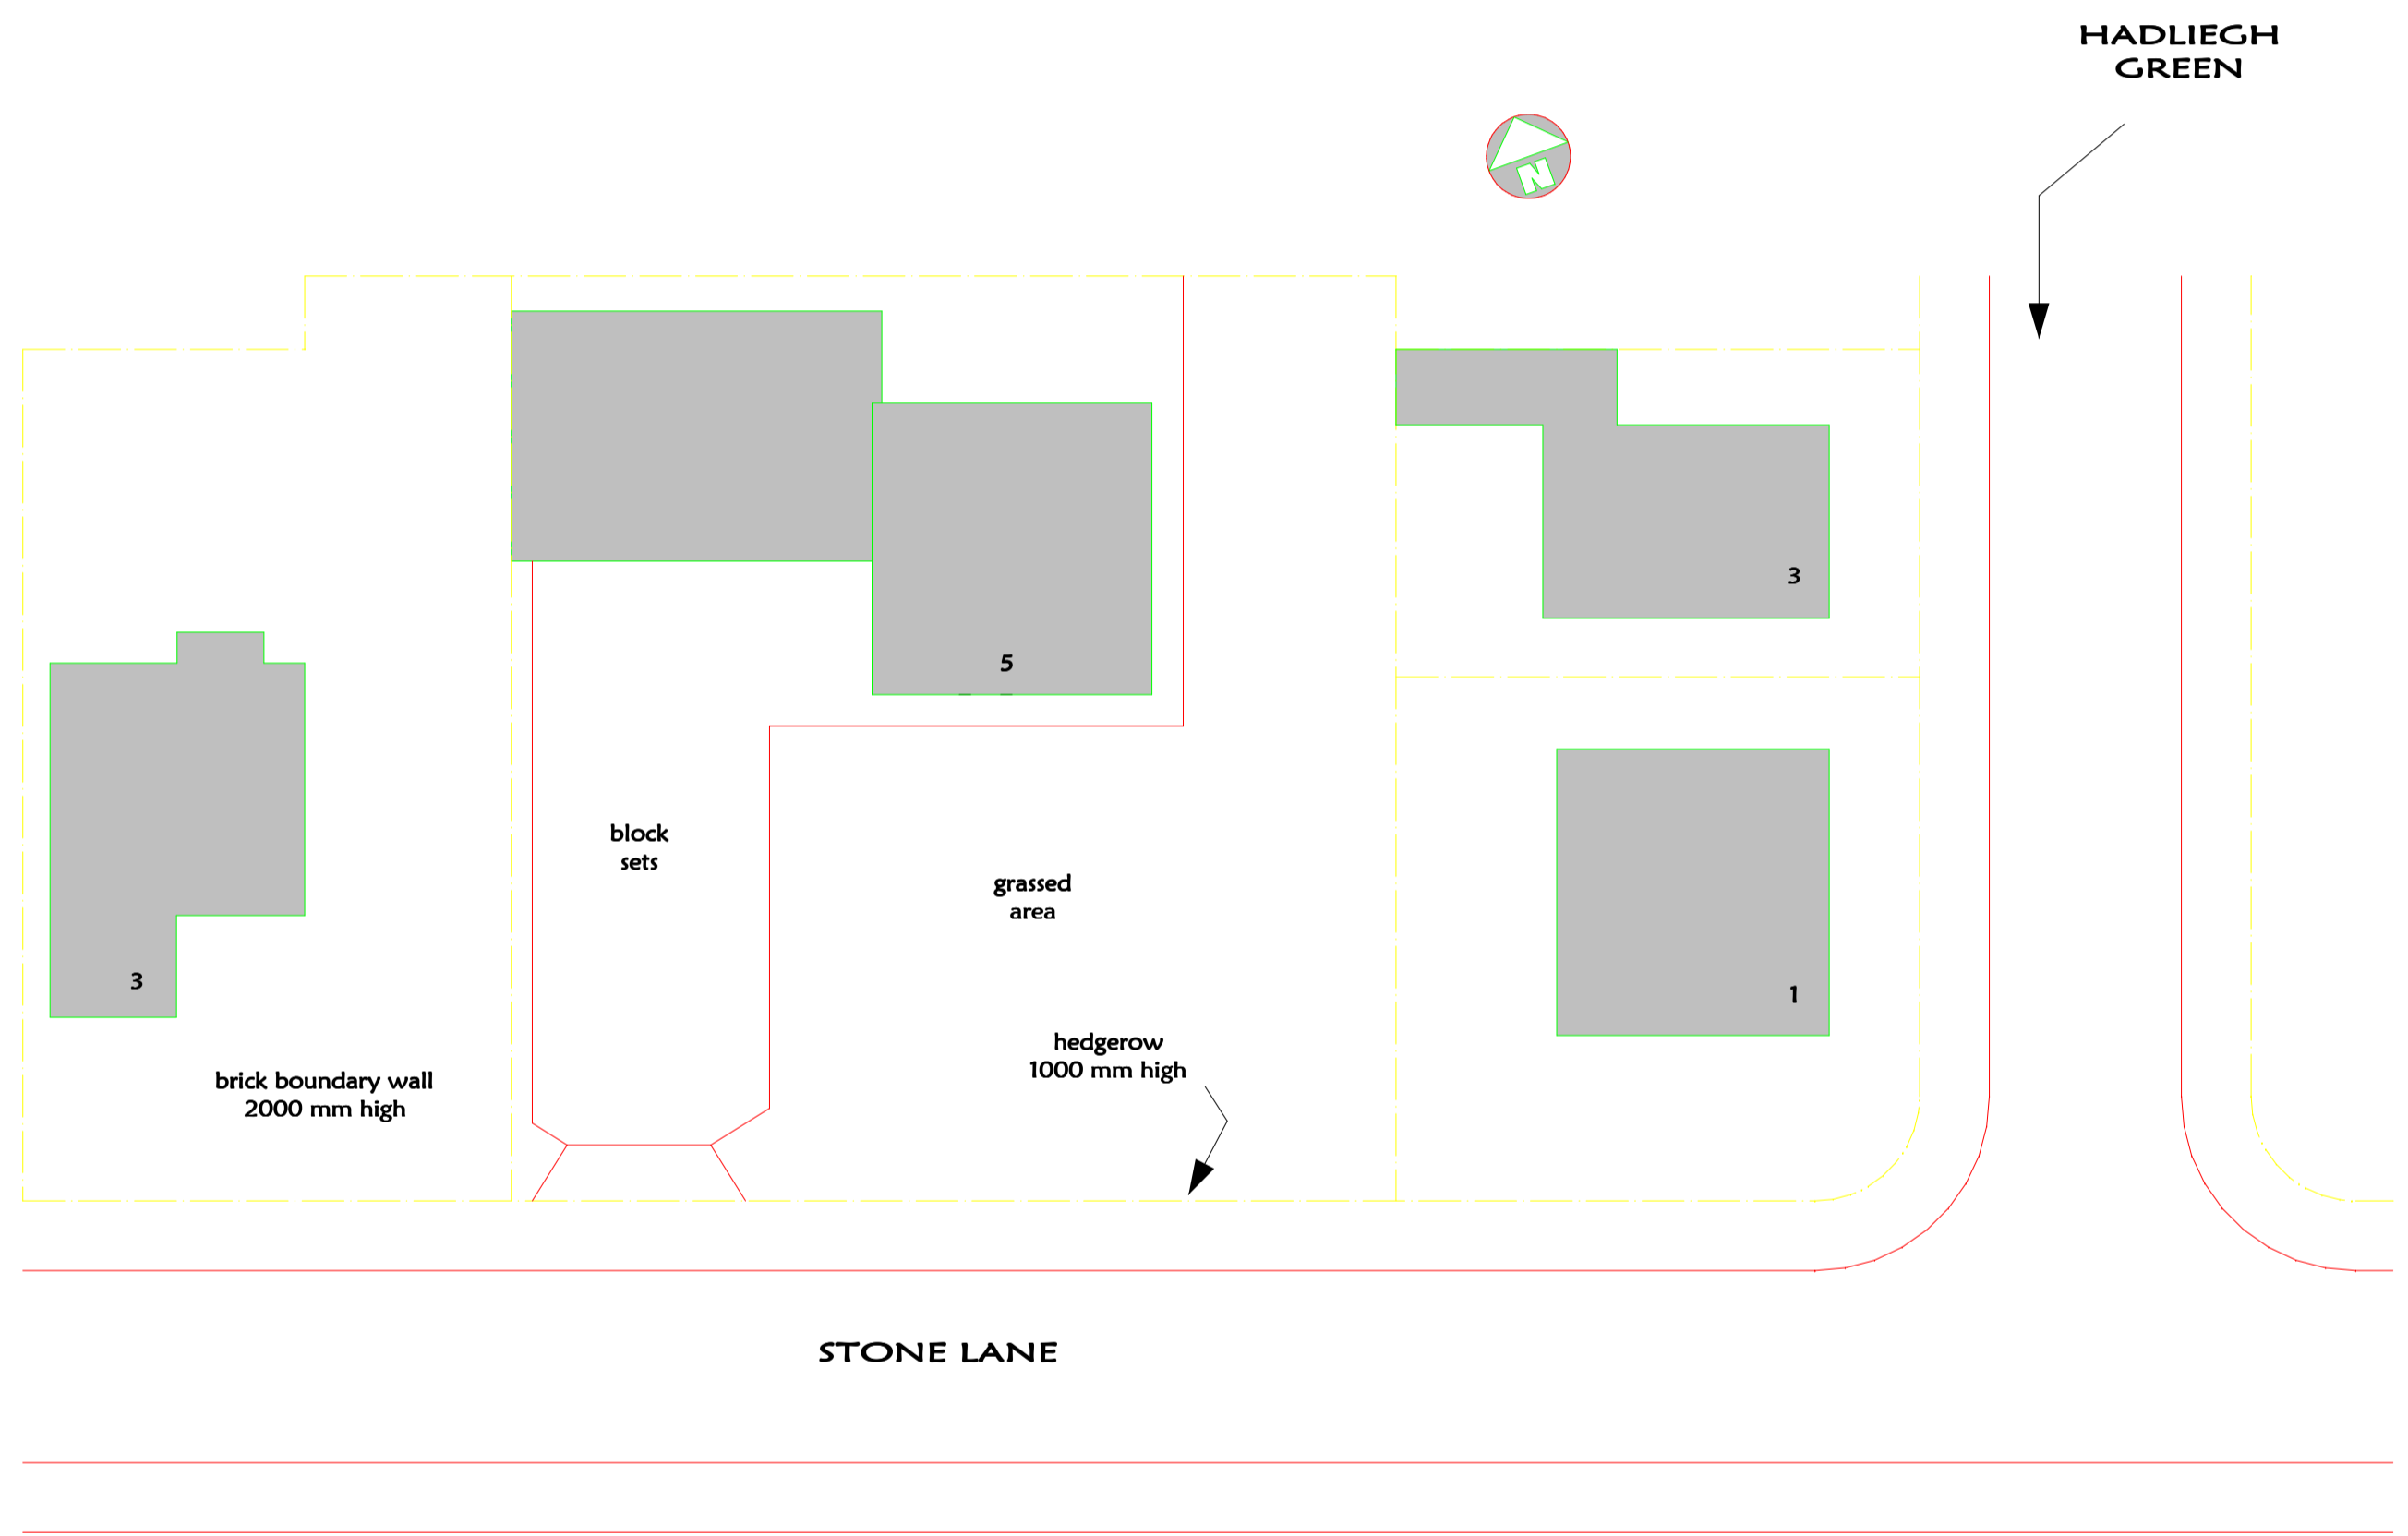

BLOCK PLAN AS EXISTING
SCALE - 1:200

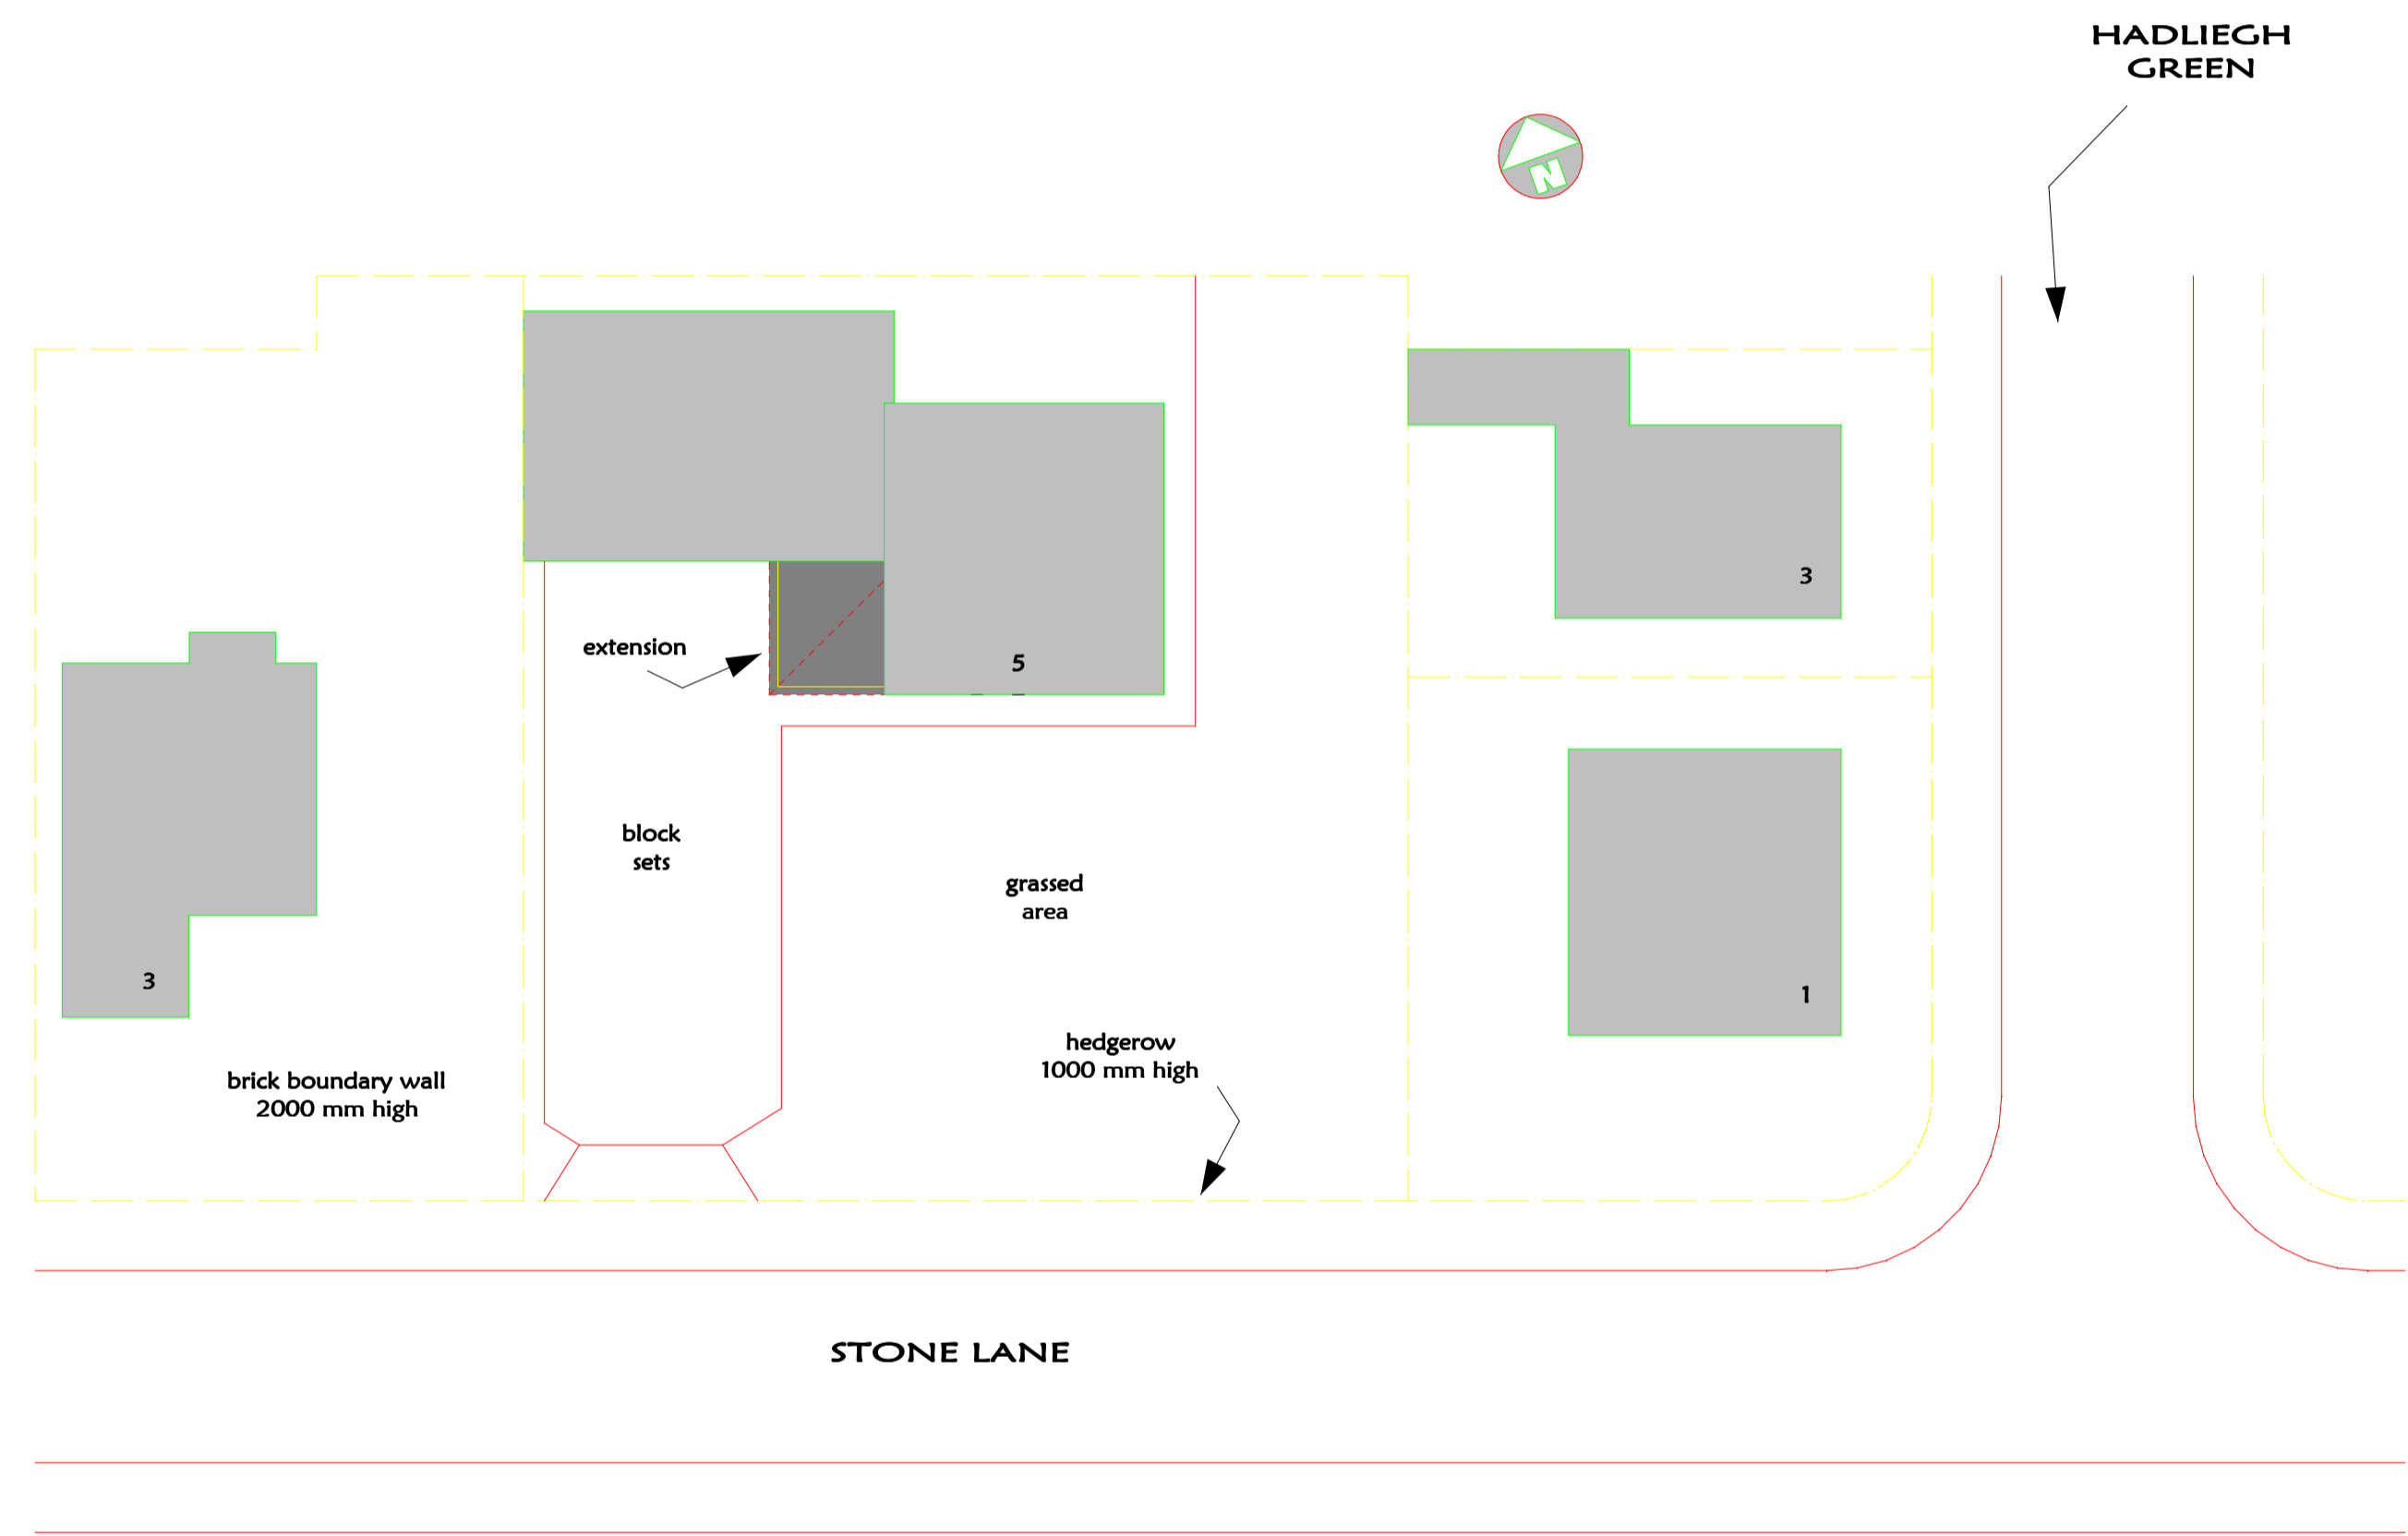

BLOCK PLAN AS PROPOSED
SCALE - 1:200

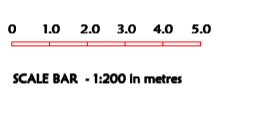

Date	Revisions

Humber Building Design
M.I.A.S., M.B. Eng.
MEMBER OF THE INCORPORATED ASSOCIATION OF ARCHITECTS & SURVEYORS. MEMBER OF THE ASSOCIATION OF BUILDING ENGINEERS.
Corporate Building Surveyor
Project Management
Architectural Design Services
Building consultant
228 Hull Road,
Hessle
HU13 9NH
Tel: OFFICE 01482 649292
Tel MOBILE 07749 425919
www.humberbd.co.uk
Email: info@humberbd.co.uk

Client
MR & MRS RATCLIFF

Job Title
**5 STONE LANE
BURRINGHAM
SCUNTHORPE
DN17 3NB**

Drawing Title
**BLOCK PLANS
EXISTING & PROPOSED**

Scale
1:200

Date
JAN 15

Drawn by
ID

Drawing No.
3008(2)

Rev.
-