


DEVELOPMENT CONTROL SECTION

07 JAN 2008

DATE RECEIVED

Referred To

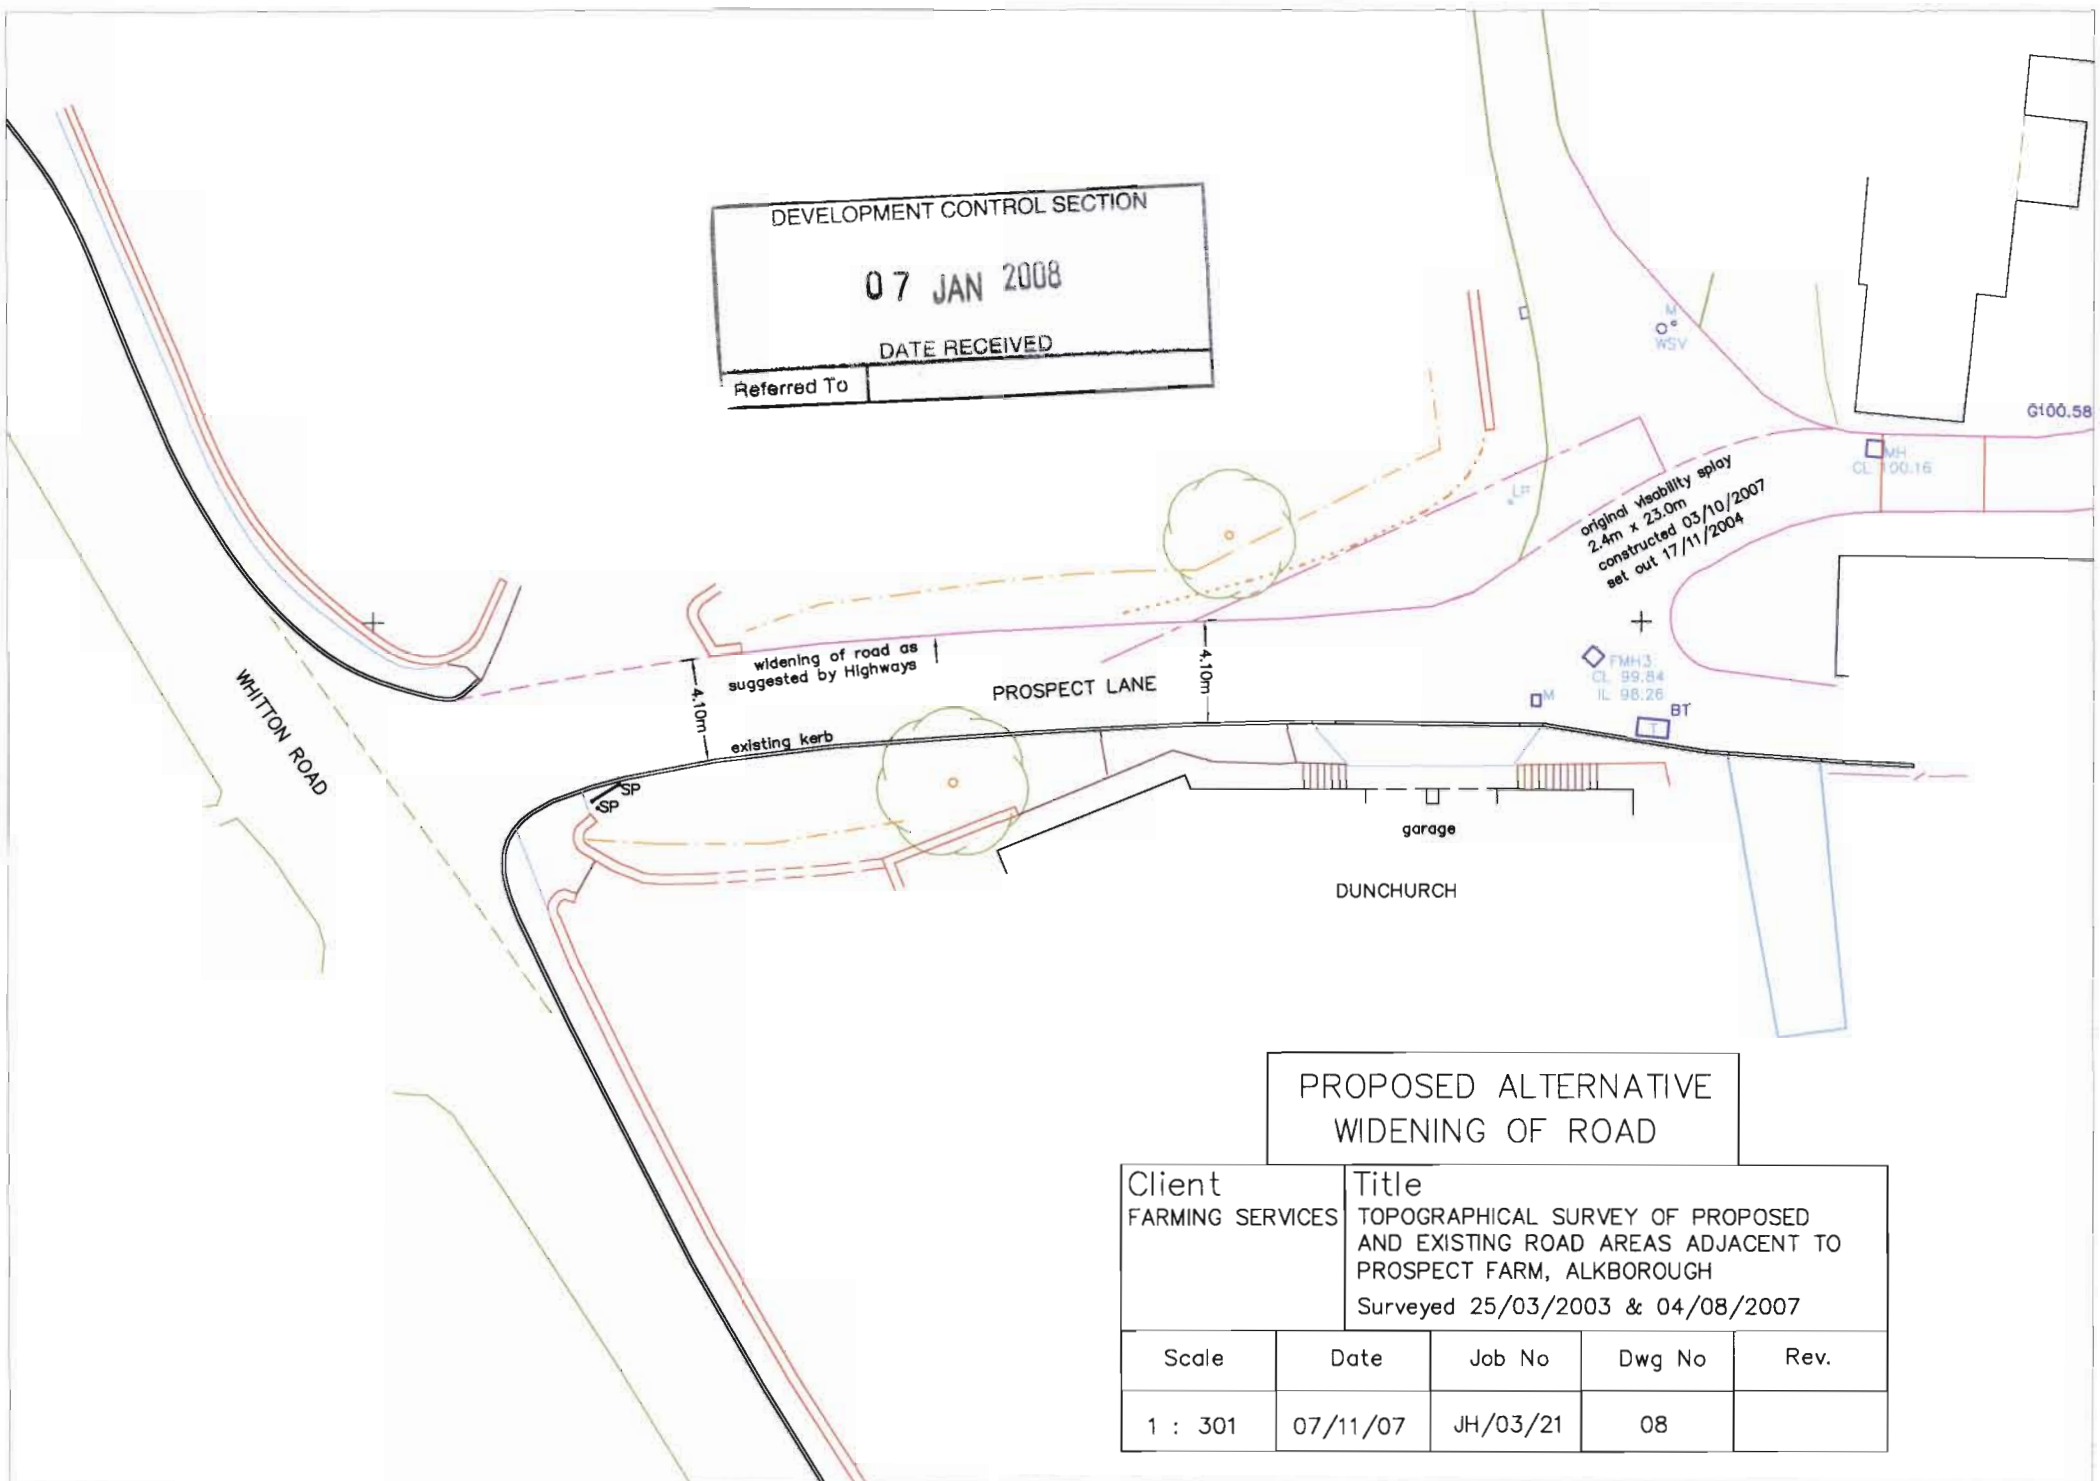

PROPOSED ALTERNATIVE
WIDENING OF ROAD

Client FARMING SERVICES		Title TOPOGRAPHICAL SURVEY OF PROPOSED AND EXISTING ROAD AREAS ADJACENT TO PROSPECT FARM, ALKBOROUGH Surveyed 25/03/2003 & 04/08/2007		
Scale	Date	Job No	Dwg No	Rev.
1 : 301	07/11/07	JH/03/21	08	