


DEVELOPMENT CONTROL SECTION
 07 JAN 2008
 DATE RECEIVED
 Referred To

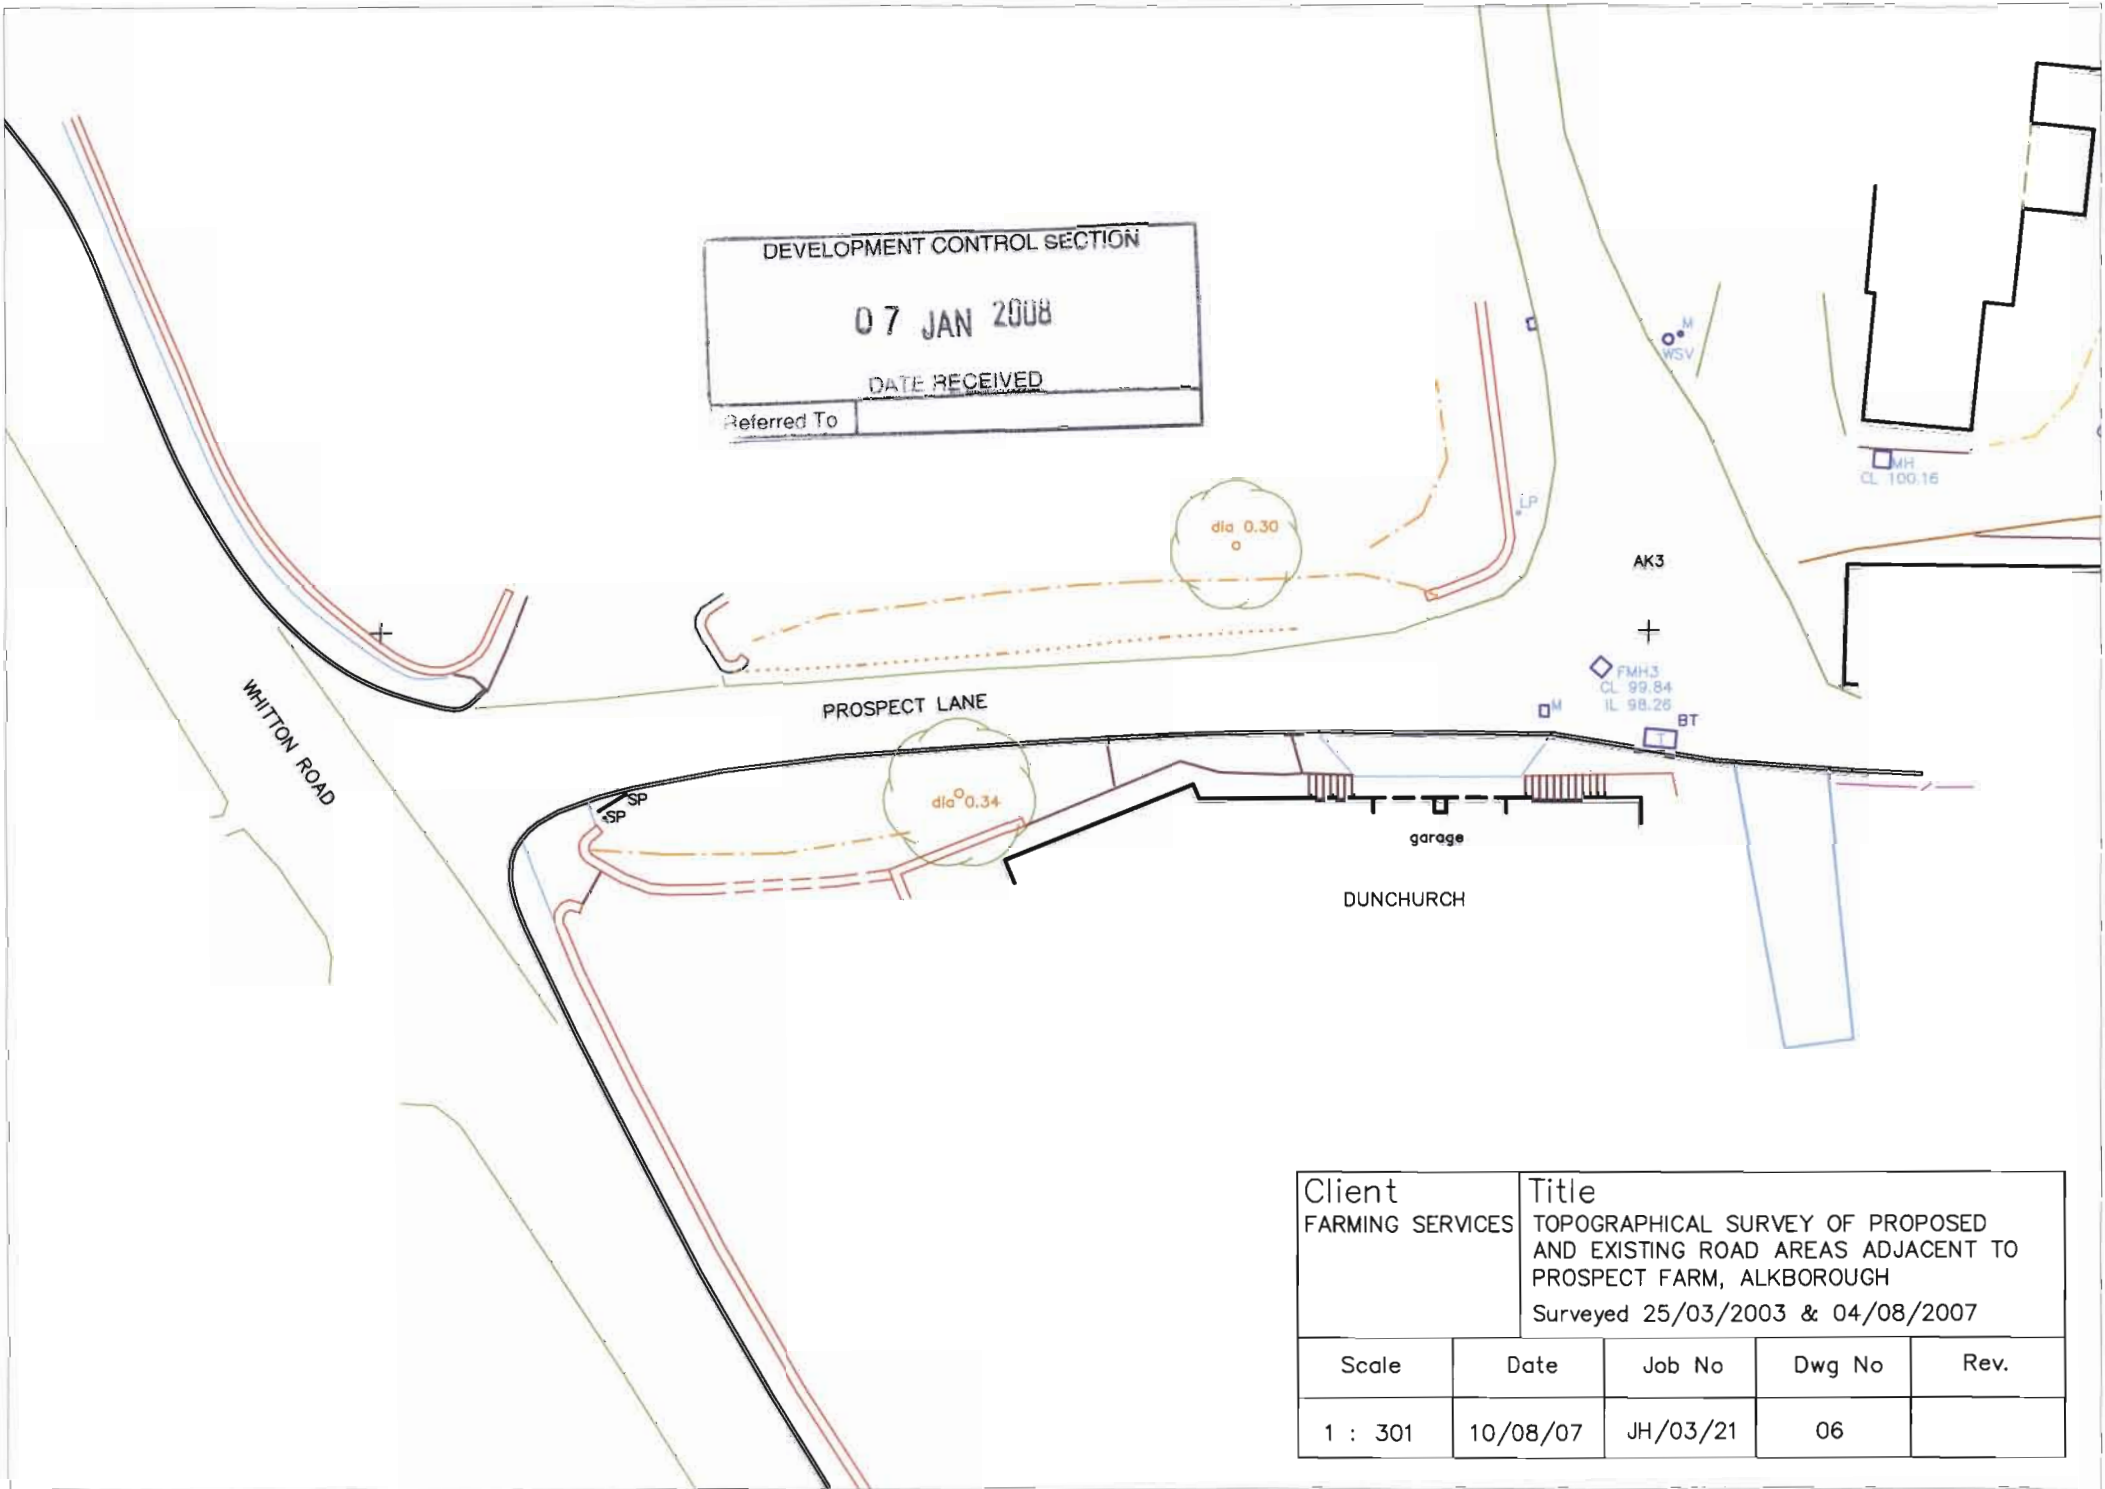

Client FARMING SERVICES		Title TOPOGRAPHICAL SURVEY OF PROPOSED AND EXISTING ROAD AREAS ADJACENT TO PROSPECT FARM, ALKBOROUGH Surveyed 25/03/2003 & 04/08/2007		
Scale	Date	Job No	Dwg No	Rev.
1 : 301	10/08/07	JH/03/21	06	