


Existing Rear Elevation

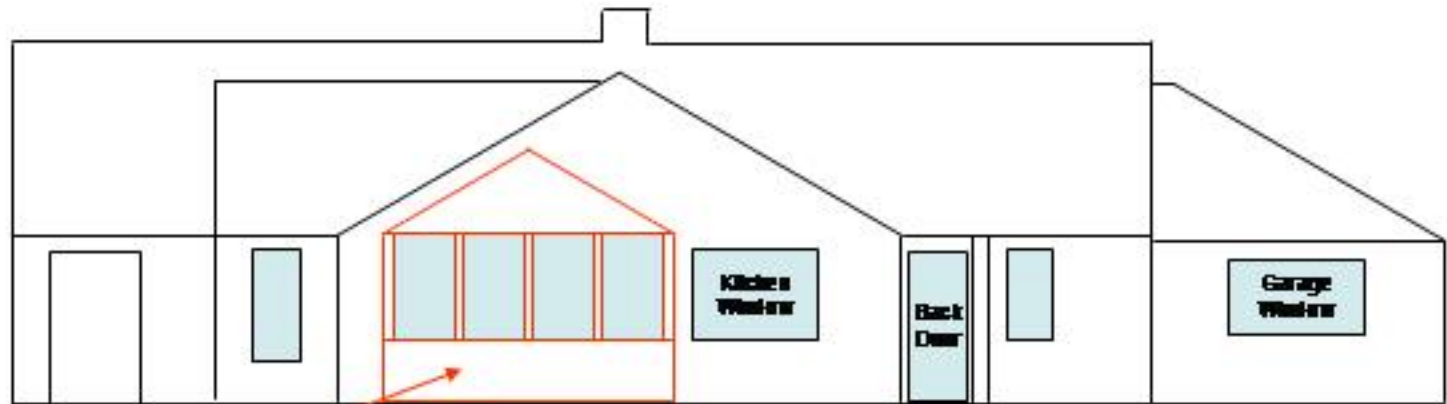


Proposed Conservatory
to house 250mm thick stone
fire & glazed roof & windows

Proposed Rear Elevation

1 M
SCALE BAR


Existing & Proposed Rear Elevation of 23 Spa Hill

Scale 1cm:1m

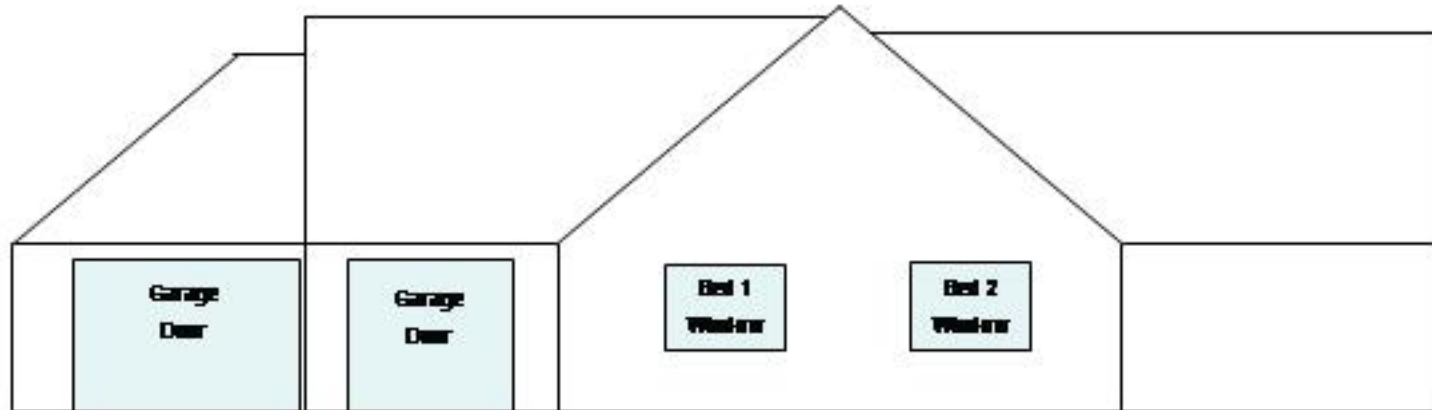


**Proposed & Existing Front
Elevation**

1 M
SCALE BAR

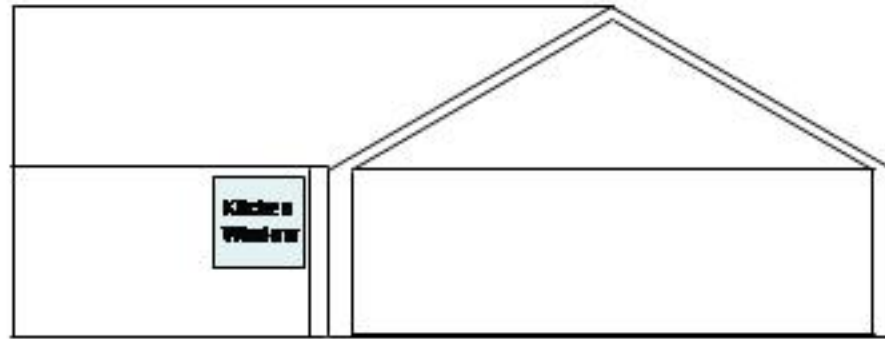


Existing Left Side View

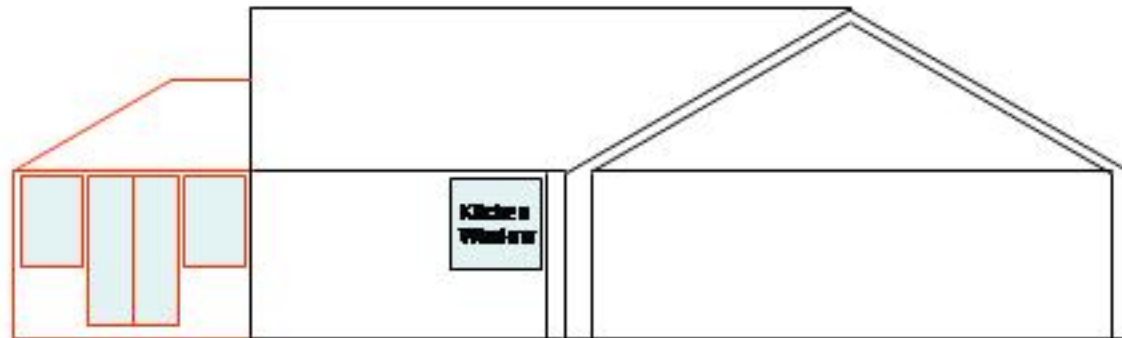


Proposed Conservatory
to have 750mm brick base
the a glazed roof & windows

Proposed Left Side View



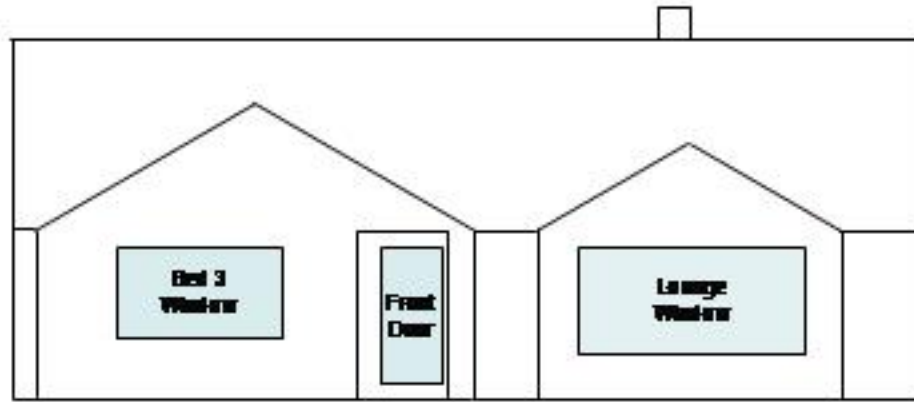

Existing Right Side Elevation

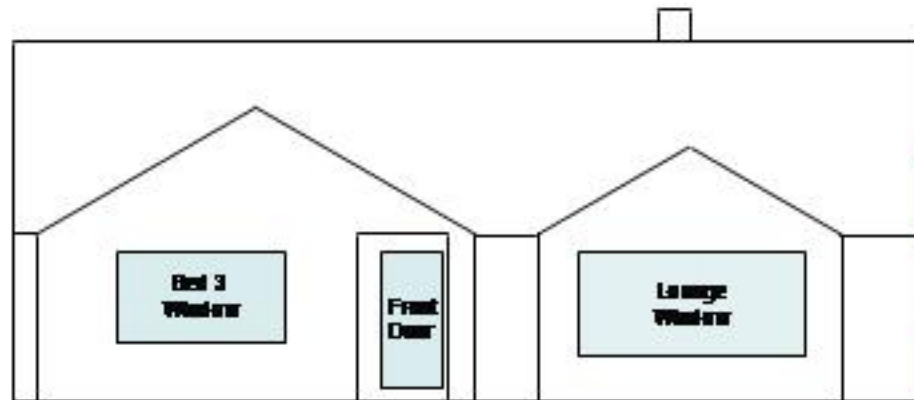

Proposed Conservatory
to house 750mm brick base
for a glazed roof & timberwork

Proposed Right Side Elevation

1 M
SCALE BAR